



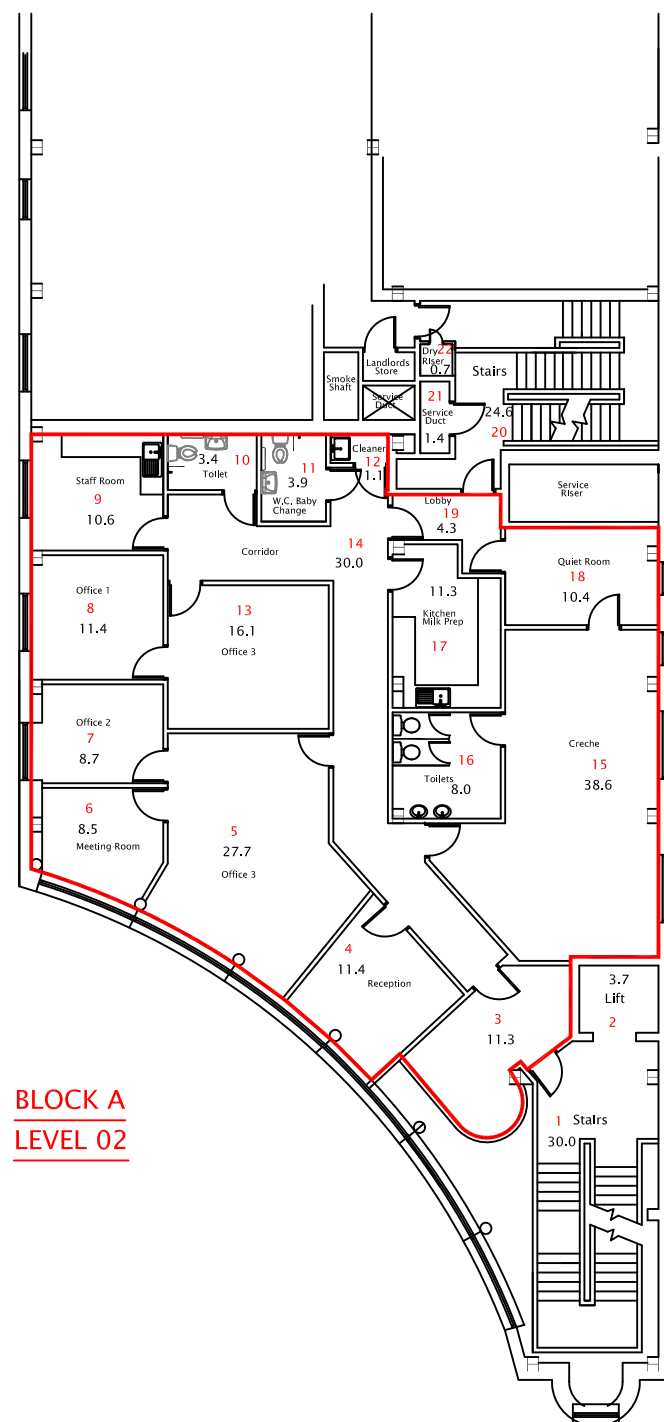

BLOCK A
LEVEL 02

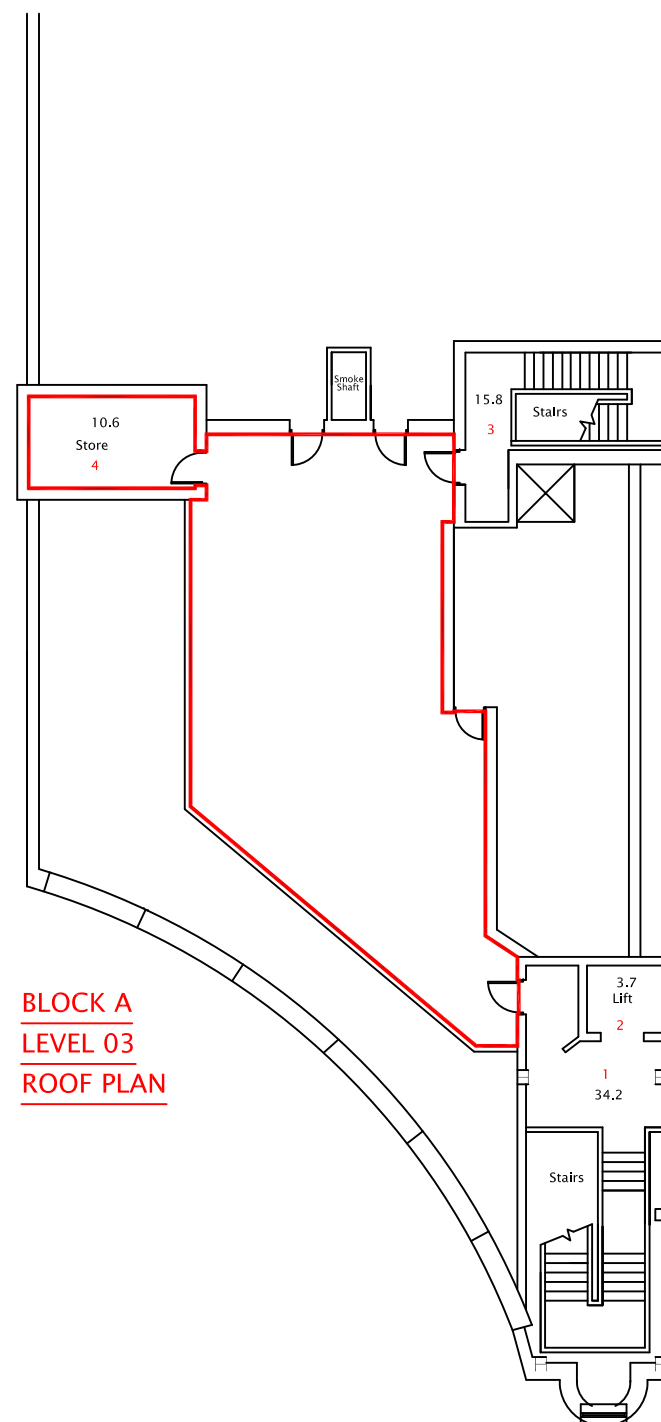

BLOCK A
LEVEL 03
ROOF PLAN

Second & Third floor,
Junction 3 Library,
& Cultural Centre,
Baptist Mills Court,
Bristol.
BS5 0FJ

Combined total lease area:
339 sqm

SITE PLAN : To ensure boundary accuracy, please refer to deeds.

© Crown copyright and database rights 2024.
Ordnance Survey AC0000807971.

This drawing is the property of Bristol City Council.
All intellectual property rights including copyright are vested
in Bristol City Council. Any unauthorised reproduction or
electronic copying of this drawing could lead to a civil claim
for damages and criminal prosecution. Bristol City Council
does not warrant that this drawing is accurate unless it is an
original drawing. Bristol City Council shall not be liable for
any loss or damage howsoever caused if reliance is placed
by any party on a reproduced drawing.

PROPERTY

Plan No : N7896b
Prop ID Ref : 132505 part
Polygon Ref : 121279 part
Scale : 1:200 @A3
Date : 10/01/2025



CORPORATE PROPERTY

2nd Floor West Wing, Parkview Campus,
Whitchurch Lane, Bristol. BS1 4 OTJ

www.bristol.gov.uk