


Street Lighting Key

New Decorations are currently stored at the Broadmead Board Offices (10no Boxes)

Existing Decorations are stored in a Warehouse

Park Street Display Configuration

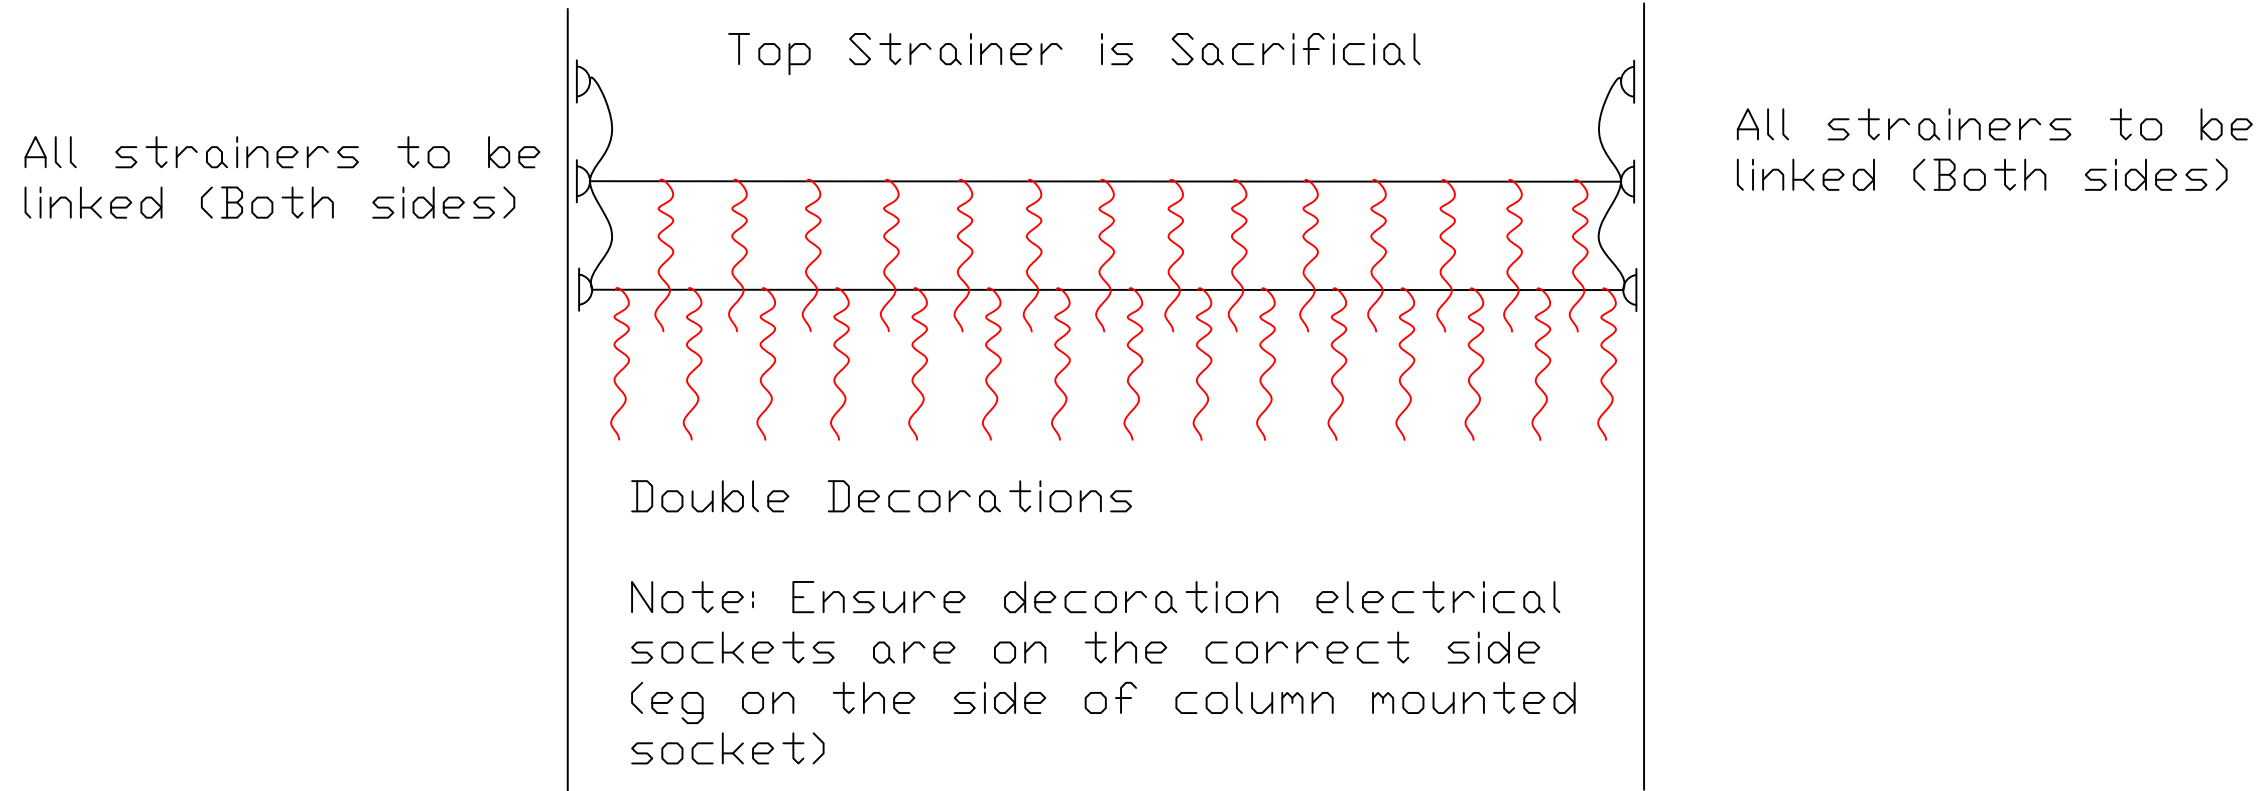

**BCC
STREET LIGHTING**

DATE:

Park Street

Decoration & Strainers

**DRAWING NUMBER
PL/ST/PS/CL/DECS/01**

SCALE @ A3

NTS