


Block A
Level 00
50 sq.m.

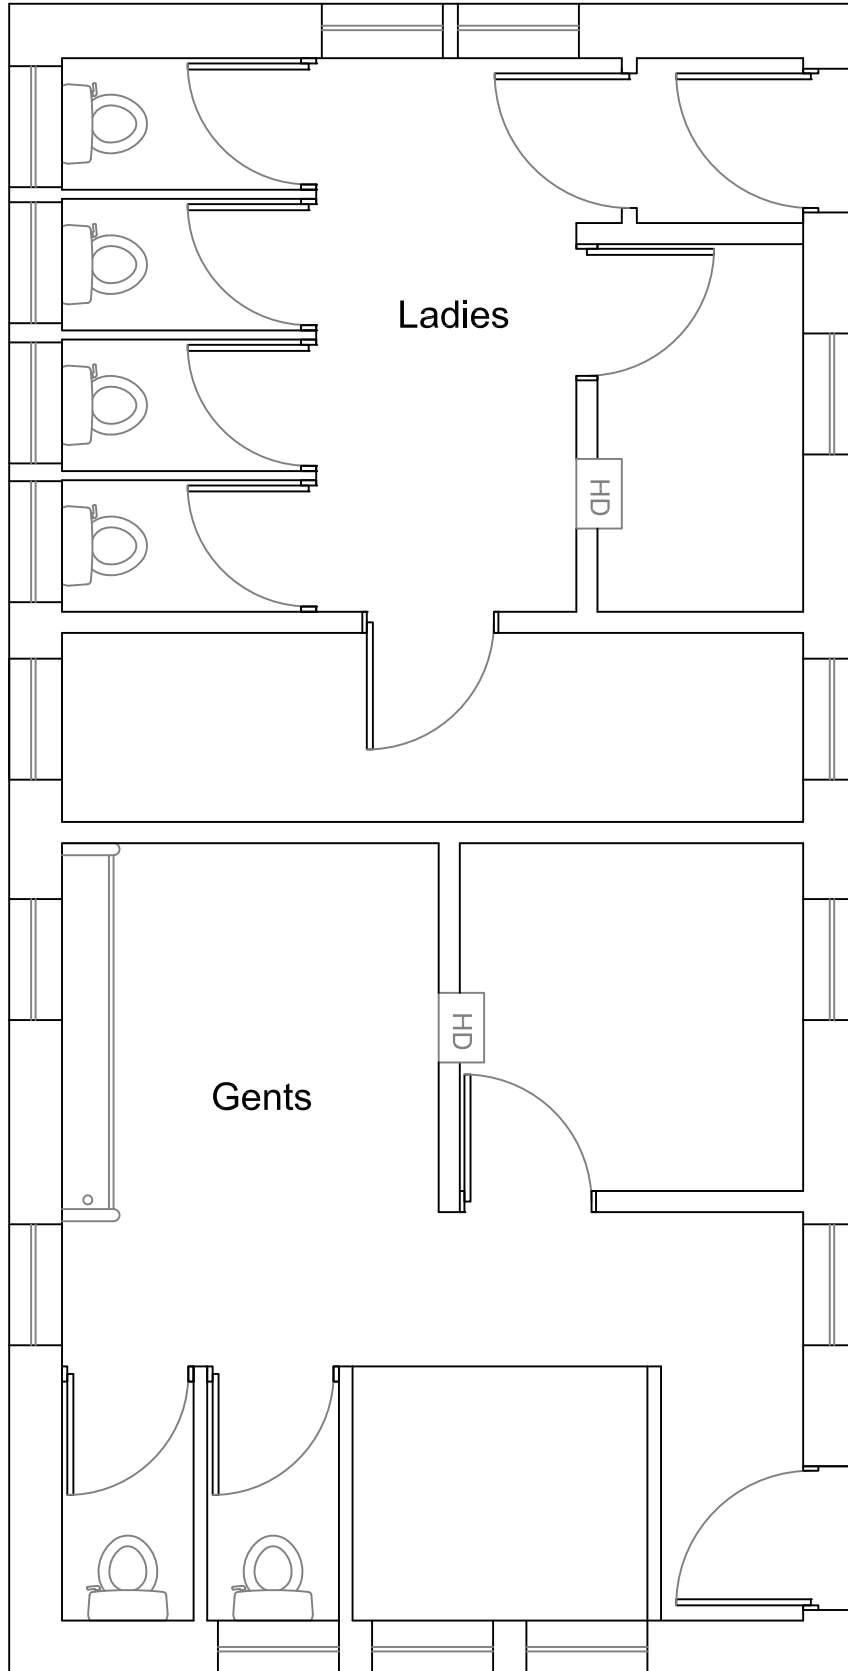

NOTES:
DO NOT SCALE FROM THIS DRAWING
ALL DIMENSIONS TO BE CHECKED ON SITE
THIS DRAWING TO BE READ IN CONJUNCTION WITH RELEVANT NBS SPECIFICATION
ALL STEELWORK TO STRUCTURAL ENGINEERS DETAILS/REQUIREMENTS

Rev.	Date	Description	By


BRISTOL CITY COUNCIL
CENTRAL SUPPORT SERVICES
 PROPERTY and FINANCE
M C Reynell, Director of Central Support Services
 Floor 6, B Bond, Smeaton Road, Bristol, BS1 6EE.
 Tel. (0117) 903 7621 Fax. (0117) 903 7617

Project
Avonmouth Park
Public Conveniences

Title
Existing Layout

Client
Liesure Services

Job No.

Drawn A.Cardew	Scale 1:50	Date 28-02-02
Checked X		Issued dd-mm-yy

Drawing No. 01/