


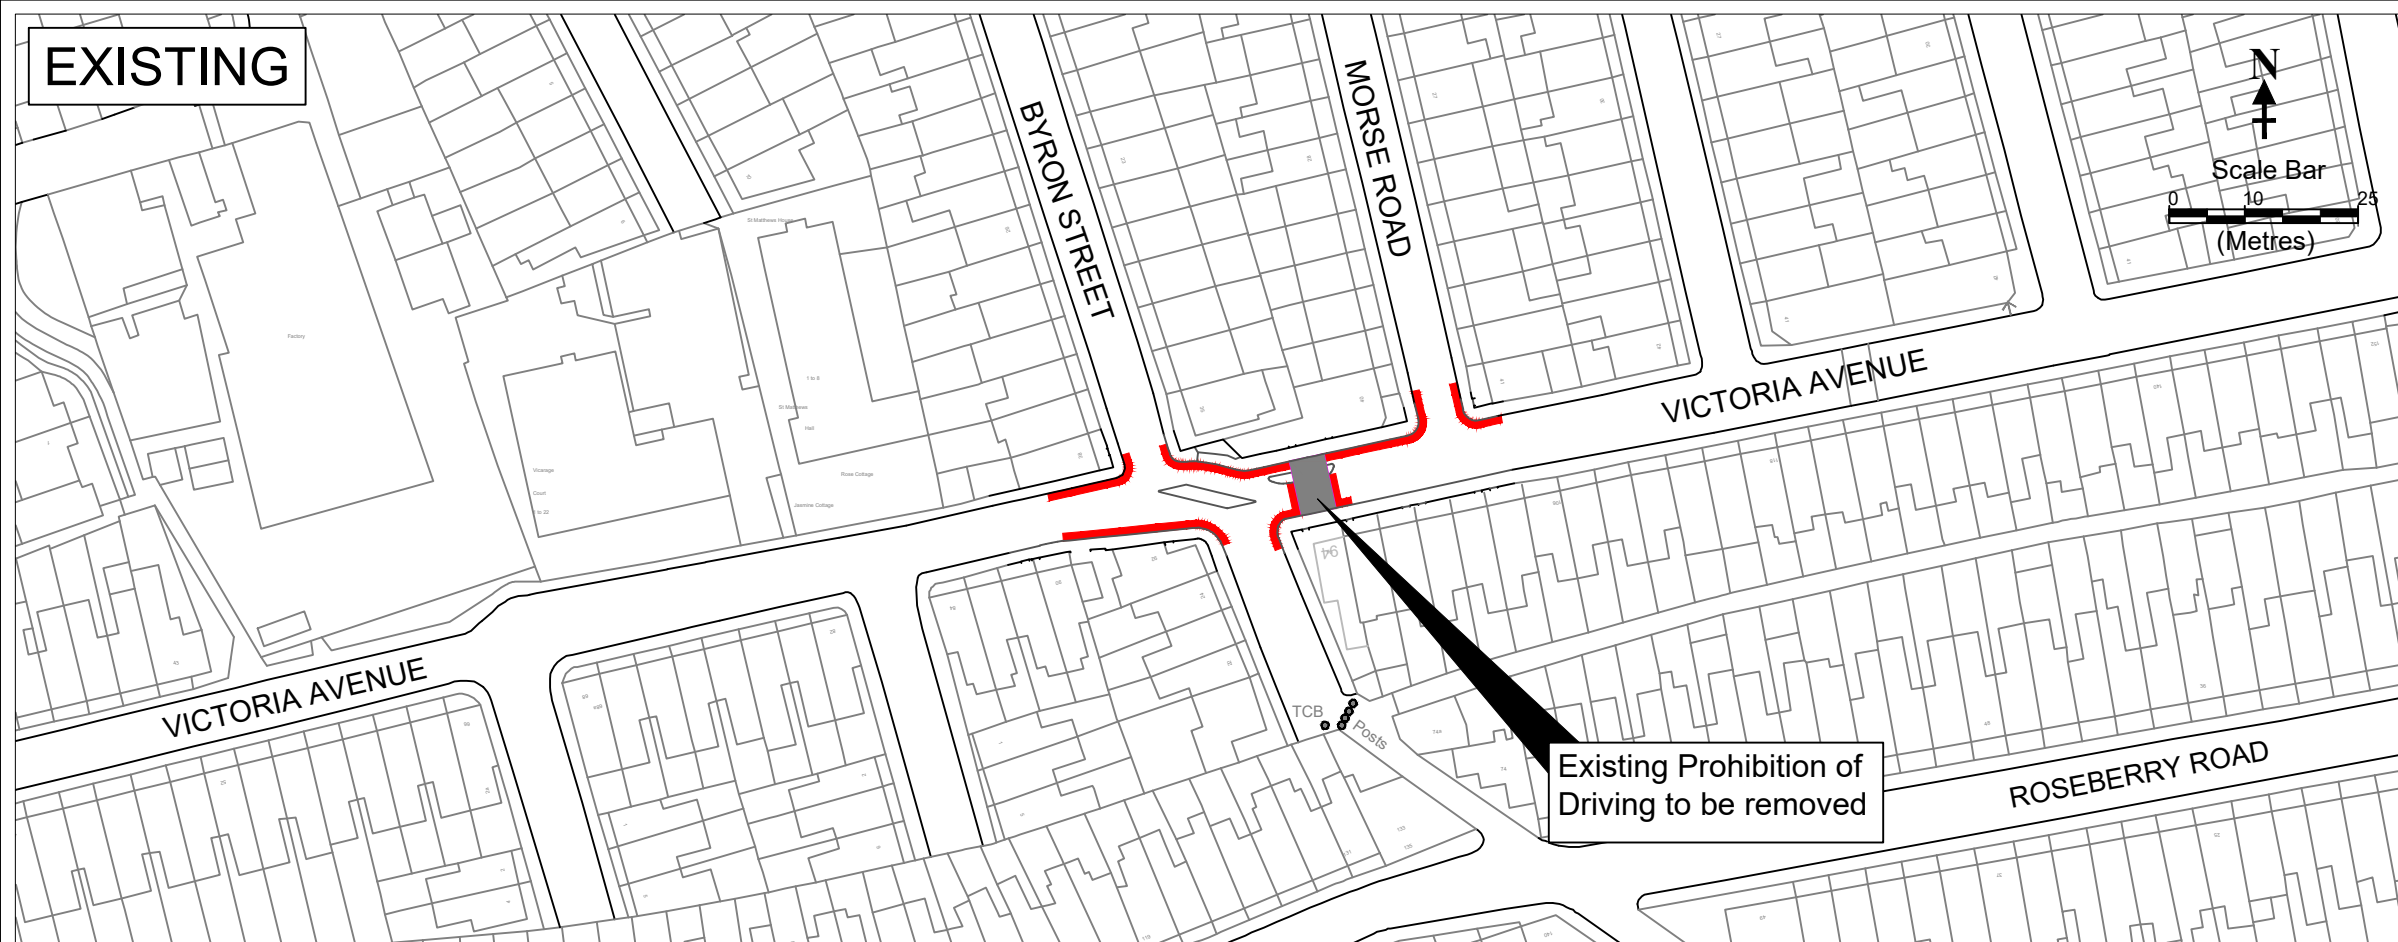

EXISTING



Traffic Order Key


-  No waiting at any time
-  Existing Prohibition of Driving to be removed

Notes

The waiting restrictions shown in this plan only relate to the area where amendments are proposed.

All existing restrictions, which are not subject to change, will remain in place but are not shown on this plan.

PROPOSED

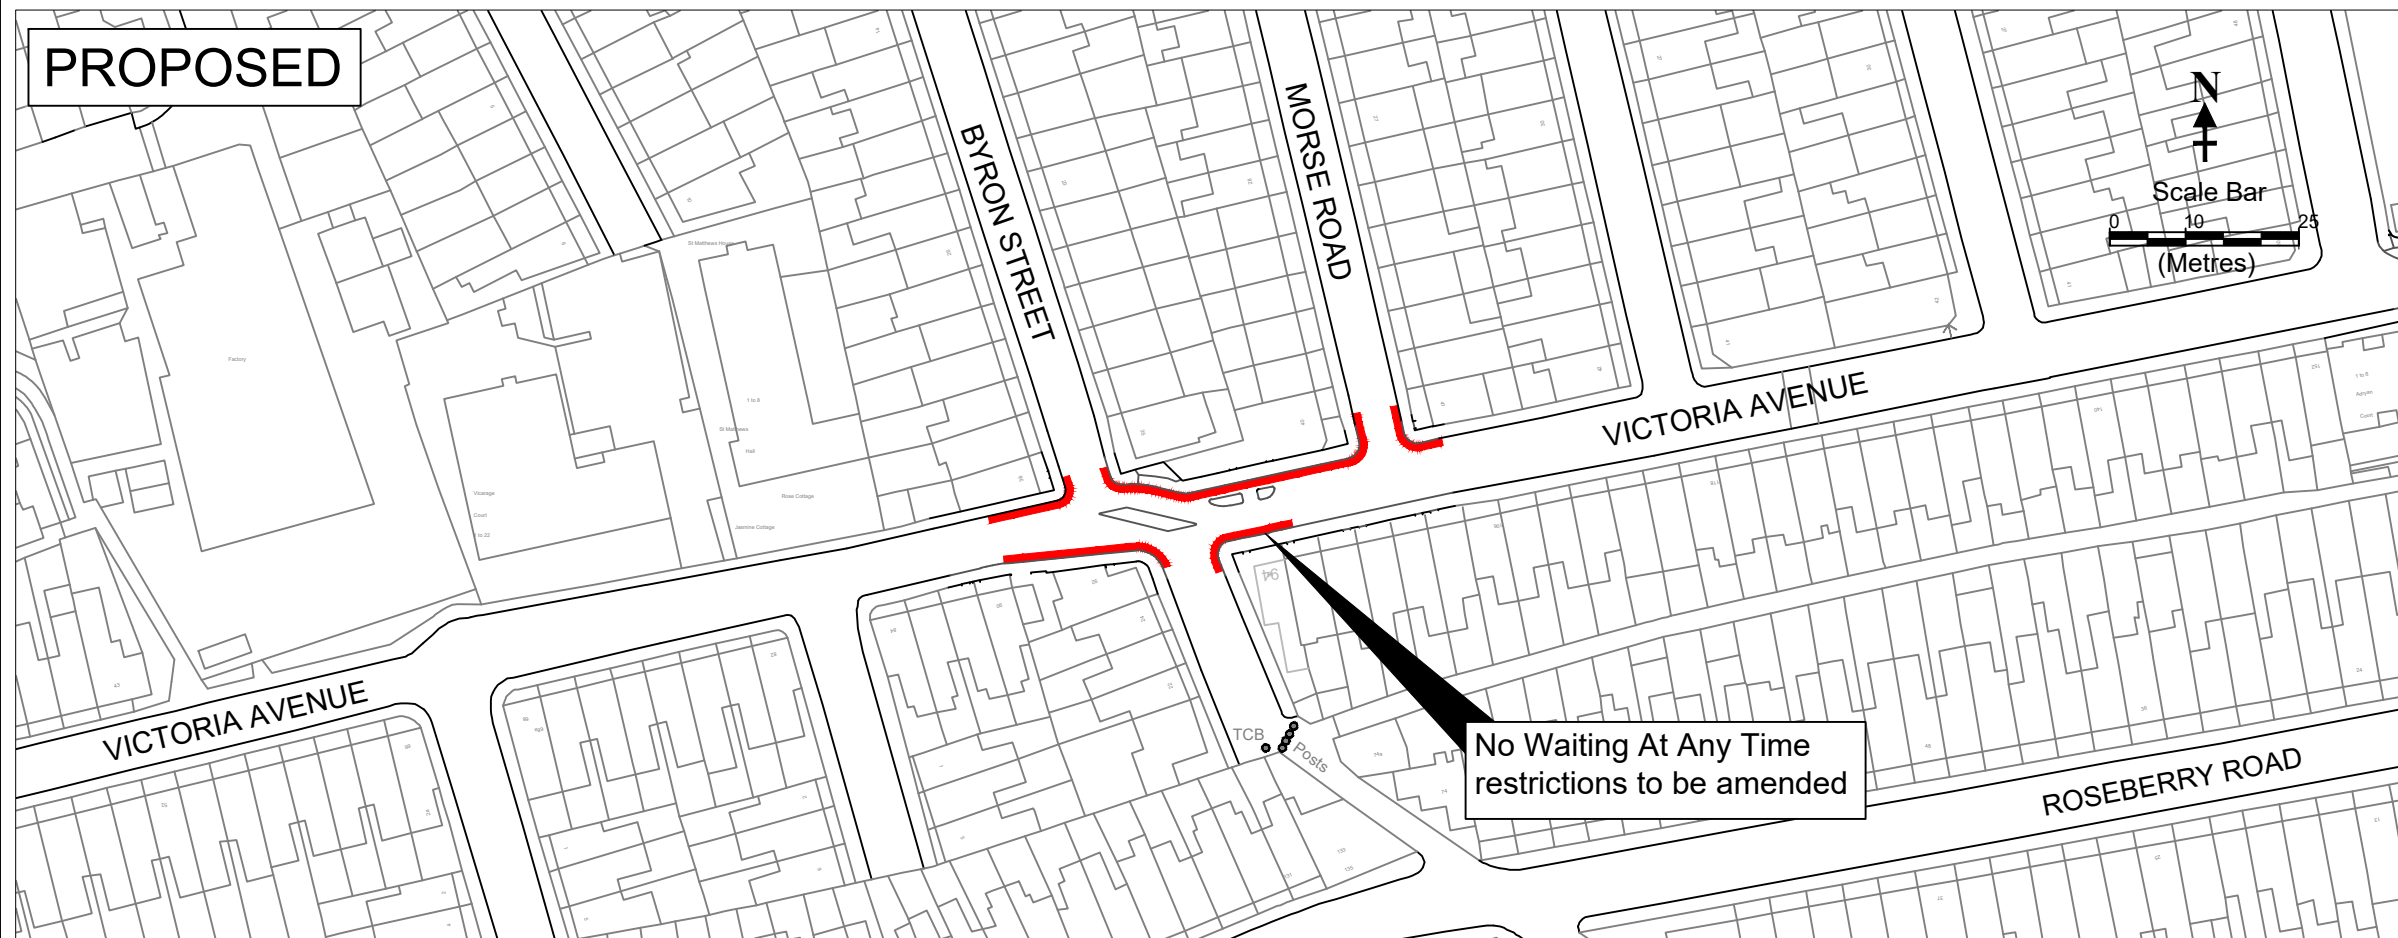

PLAN 2

TRO Consultation Plan

EAST BRISTOL LIVEABLE NEIGHBOURHOOD - PROPOSED TRO AMENDMENTS
PLAN 2

© Crown Copyright and database rights 2025
Ordnance Survey AC0000807971

Dwg TRO-25-057-02

Scale 1:1000 @ A3

Date JAN 2026

Init CH

