



EXISTING


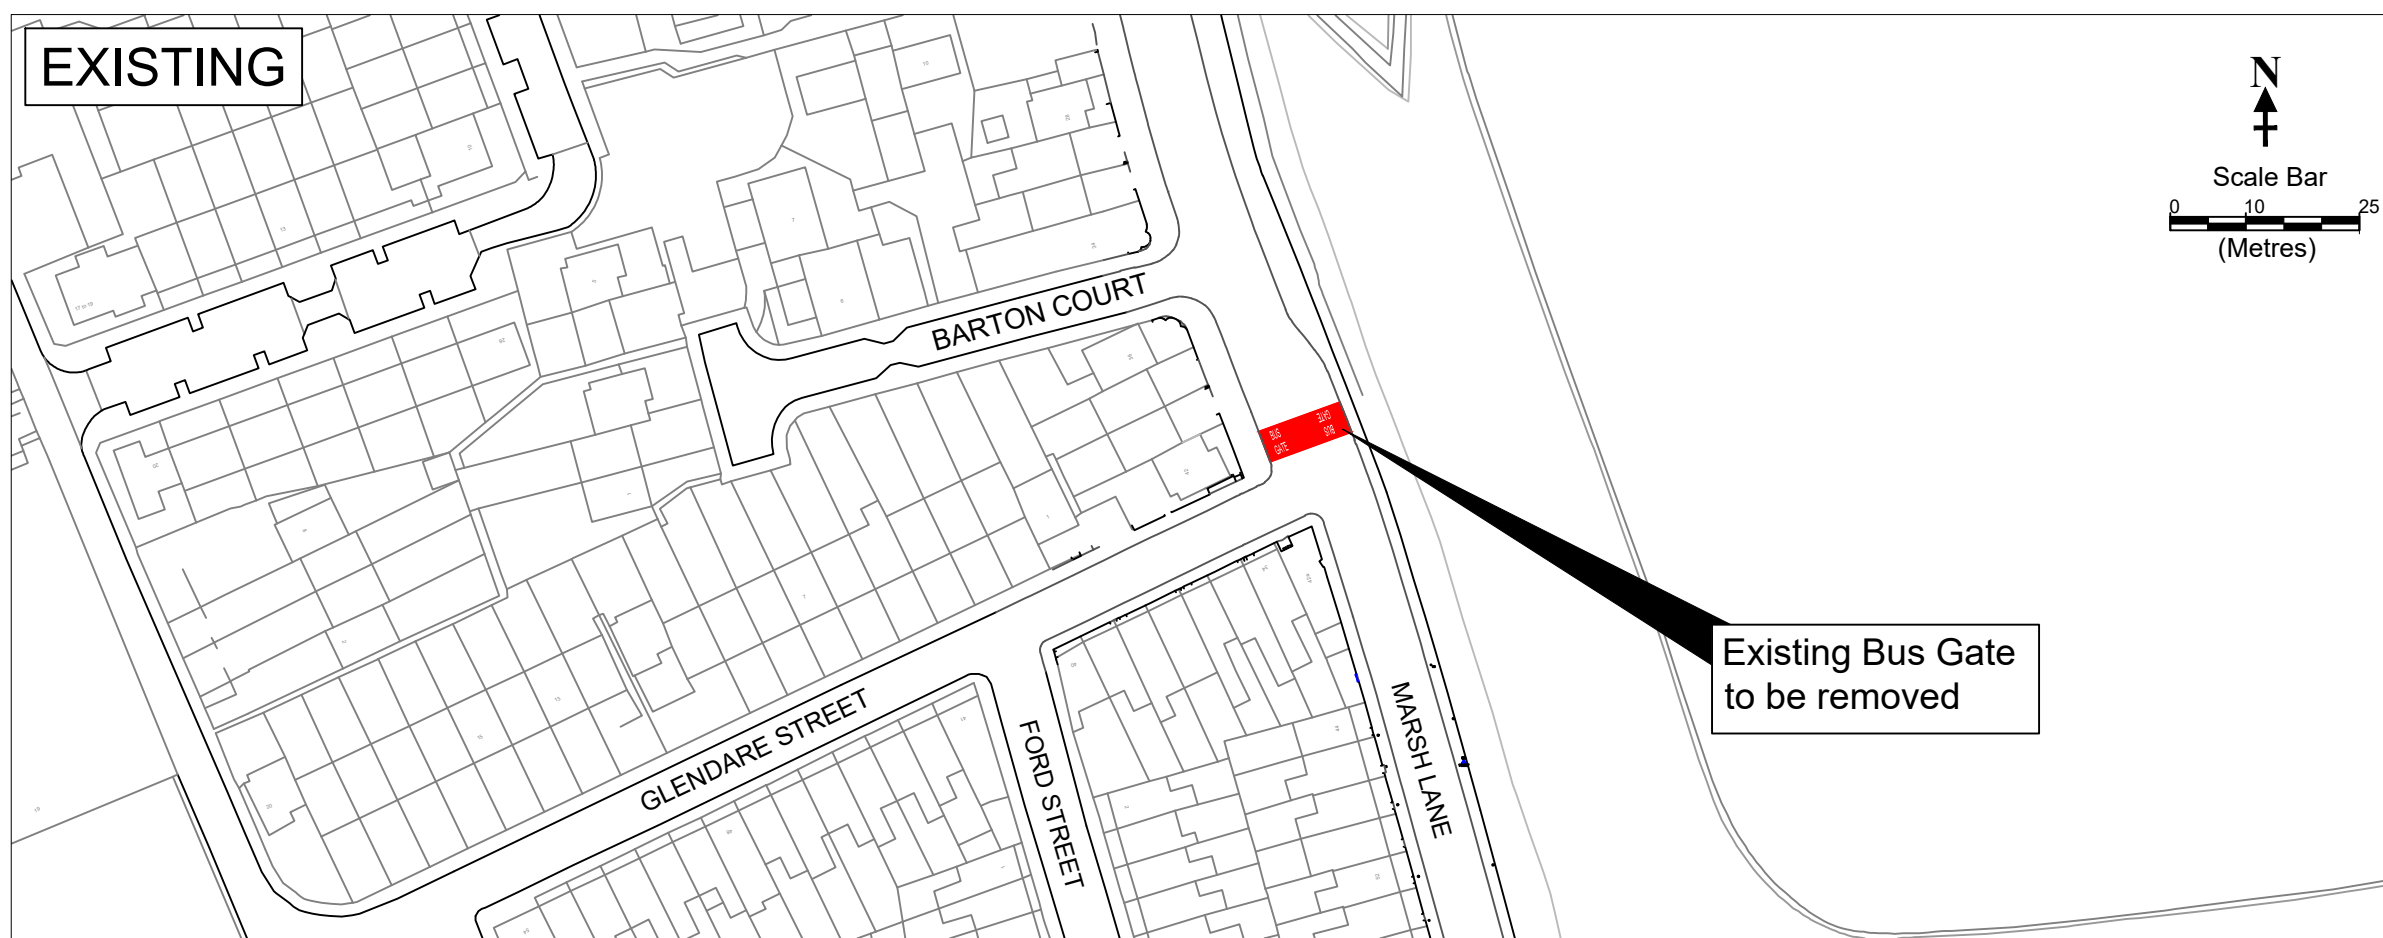


**Traffic Order Key**

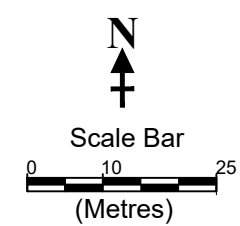

Existing Bus Gate to be removed

PROPOSED

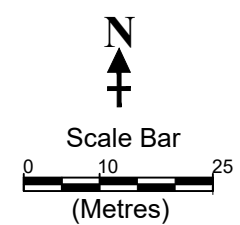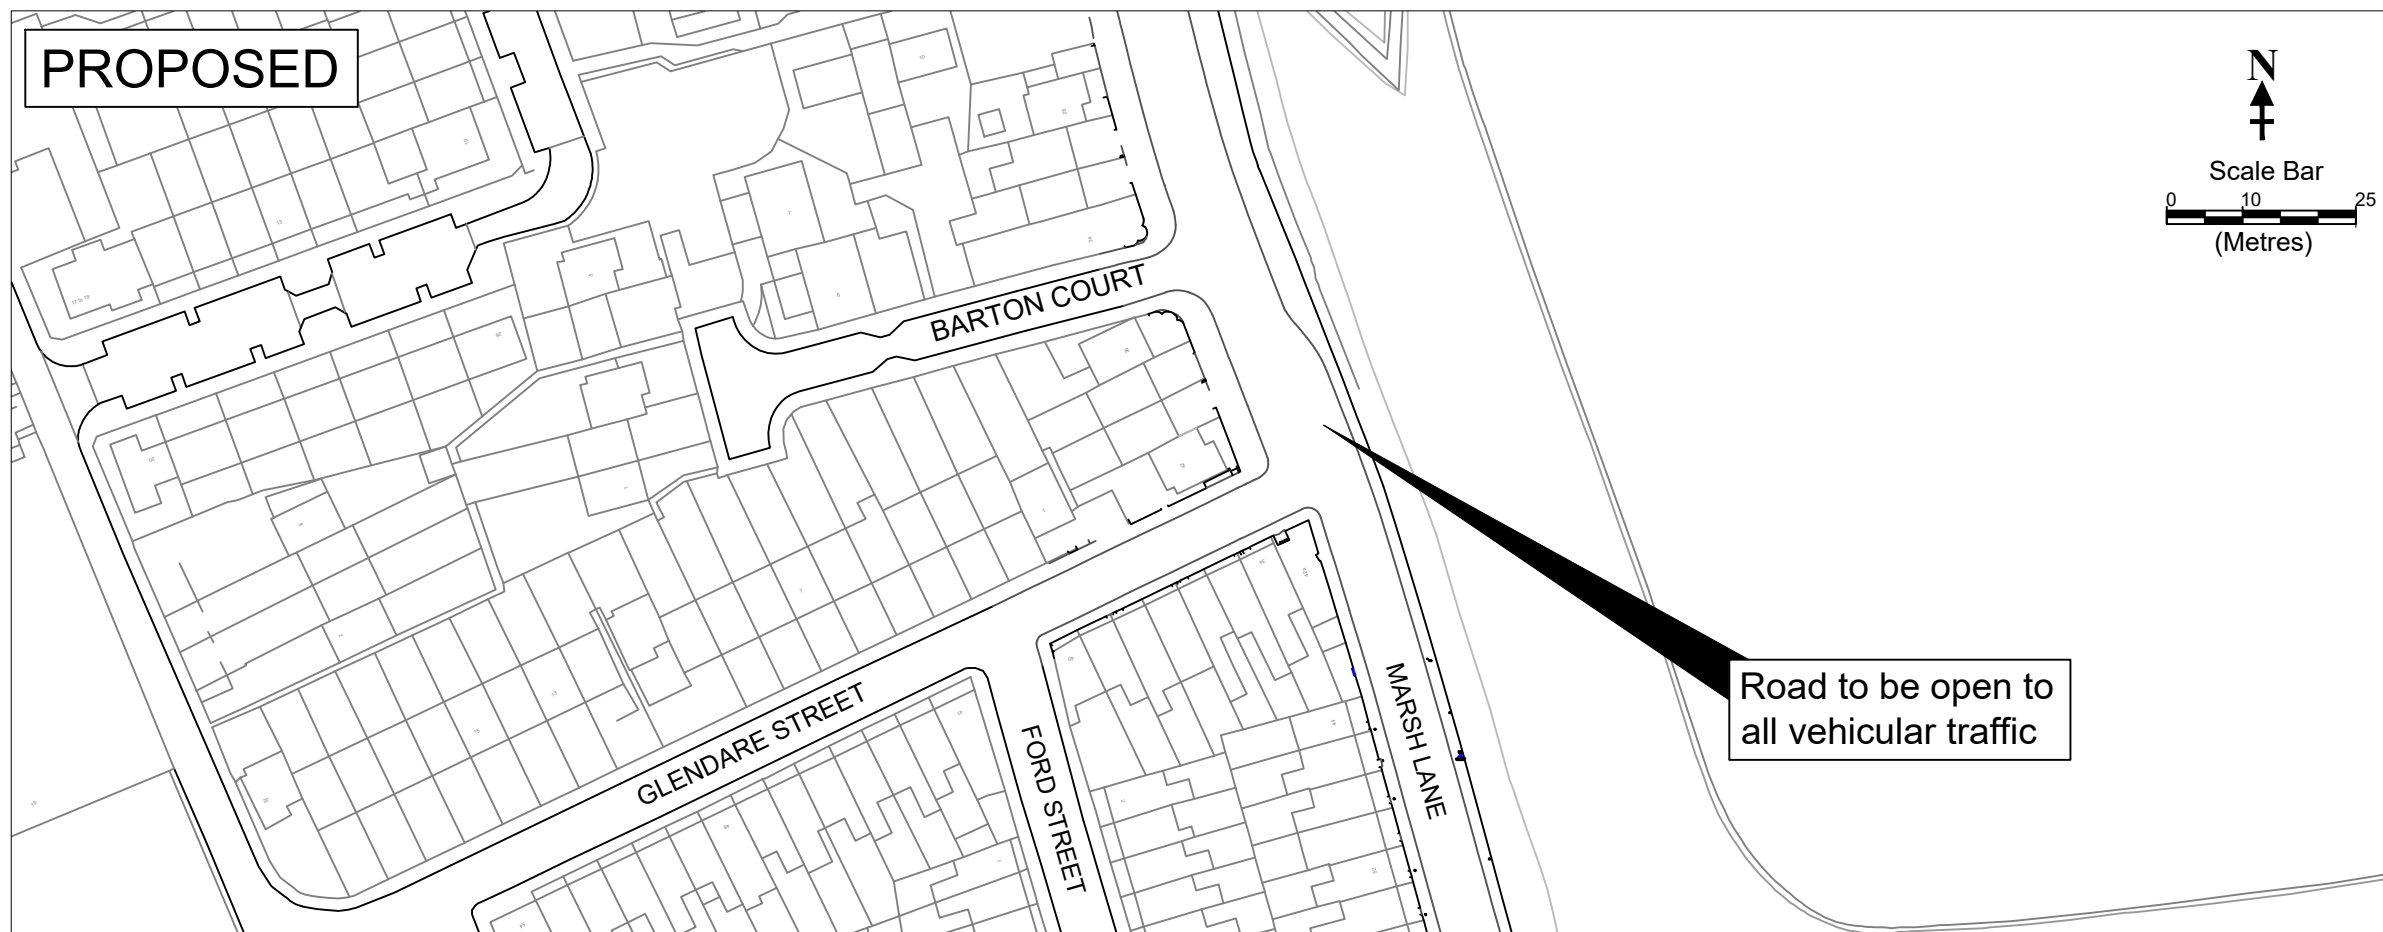

Road to be open to all vehicular traffic

**PLAN 4**

