


Contains OS data © Crown Copyright and database right 2020

P1	2020-08-04	HW	PS	HR
Issue	Date	By	Chkd	Appd


ARUP

63 St Thomas Street,
Bristol, BS1 6JZ
t: +44 117 988 6967
www.arup.com

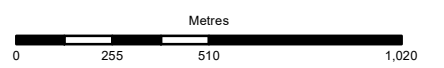


Client
BRISTOL CITY COUNCIL

Job Title
BRISTOL FLOOD STRATEGY

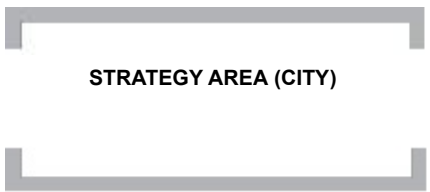

Scale at A3
1:20,000

Job No 260498	Drawing Status FOR INFORMATION
Drawing No 390	Issue P1

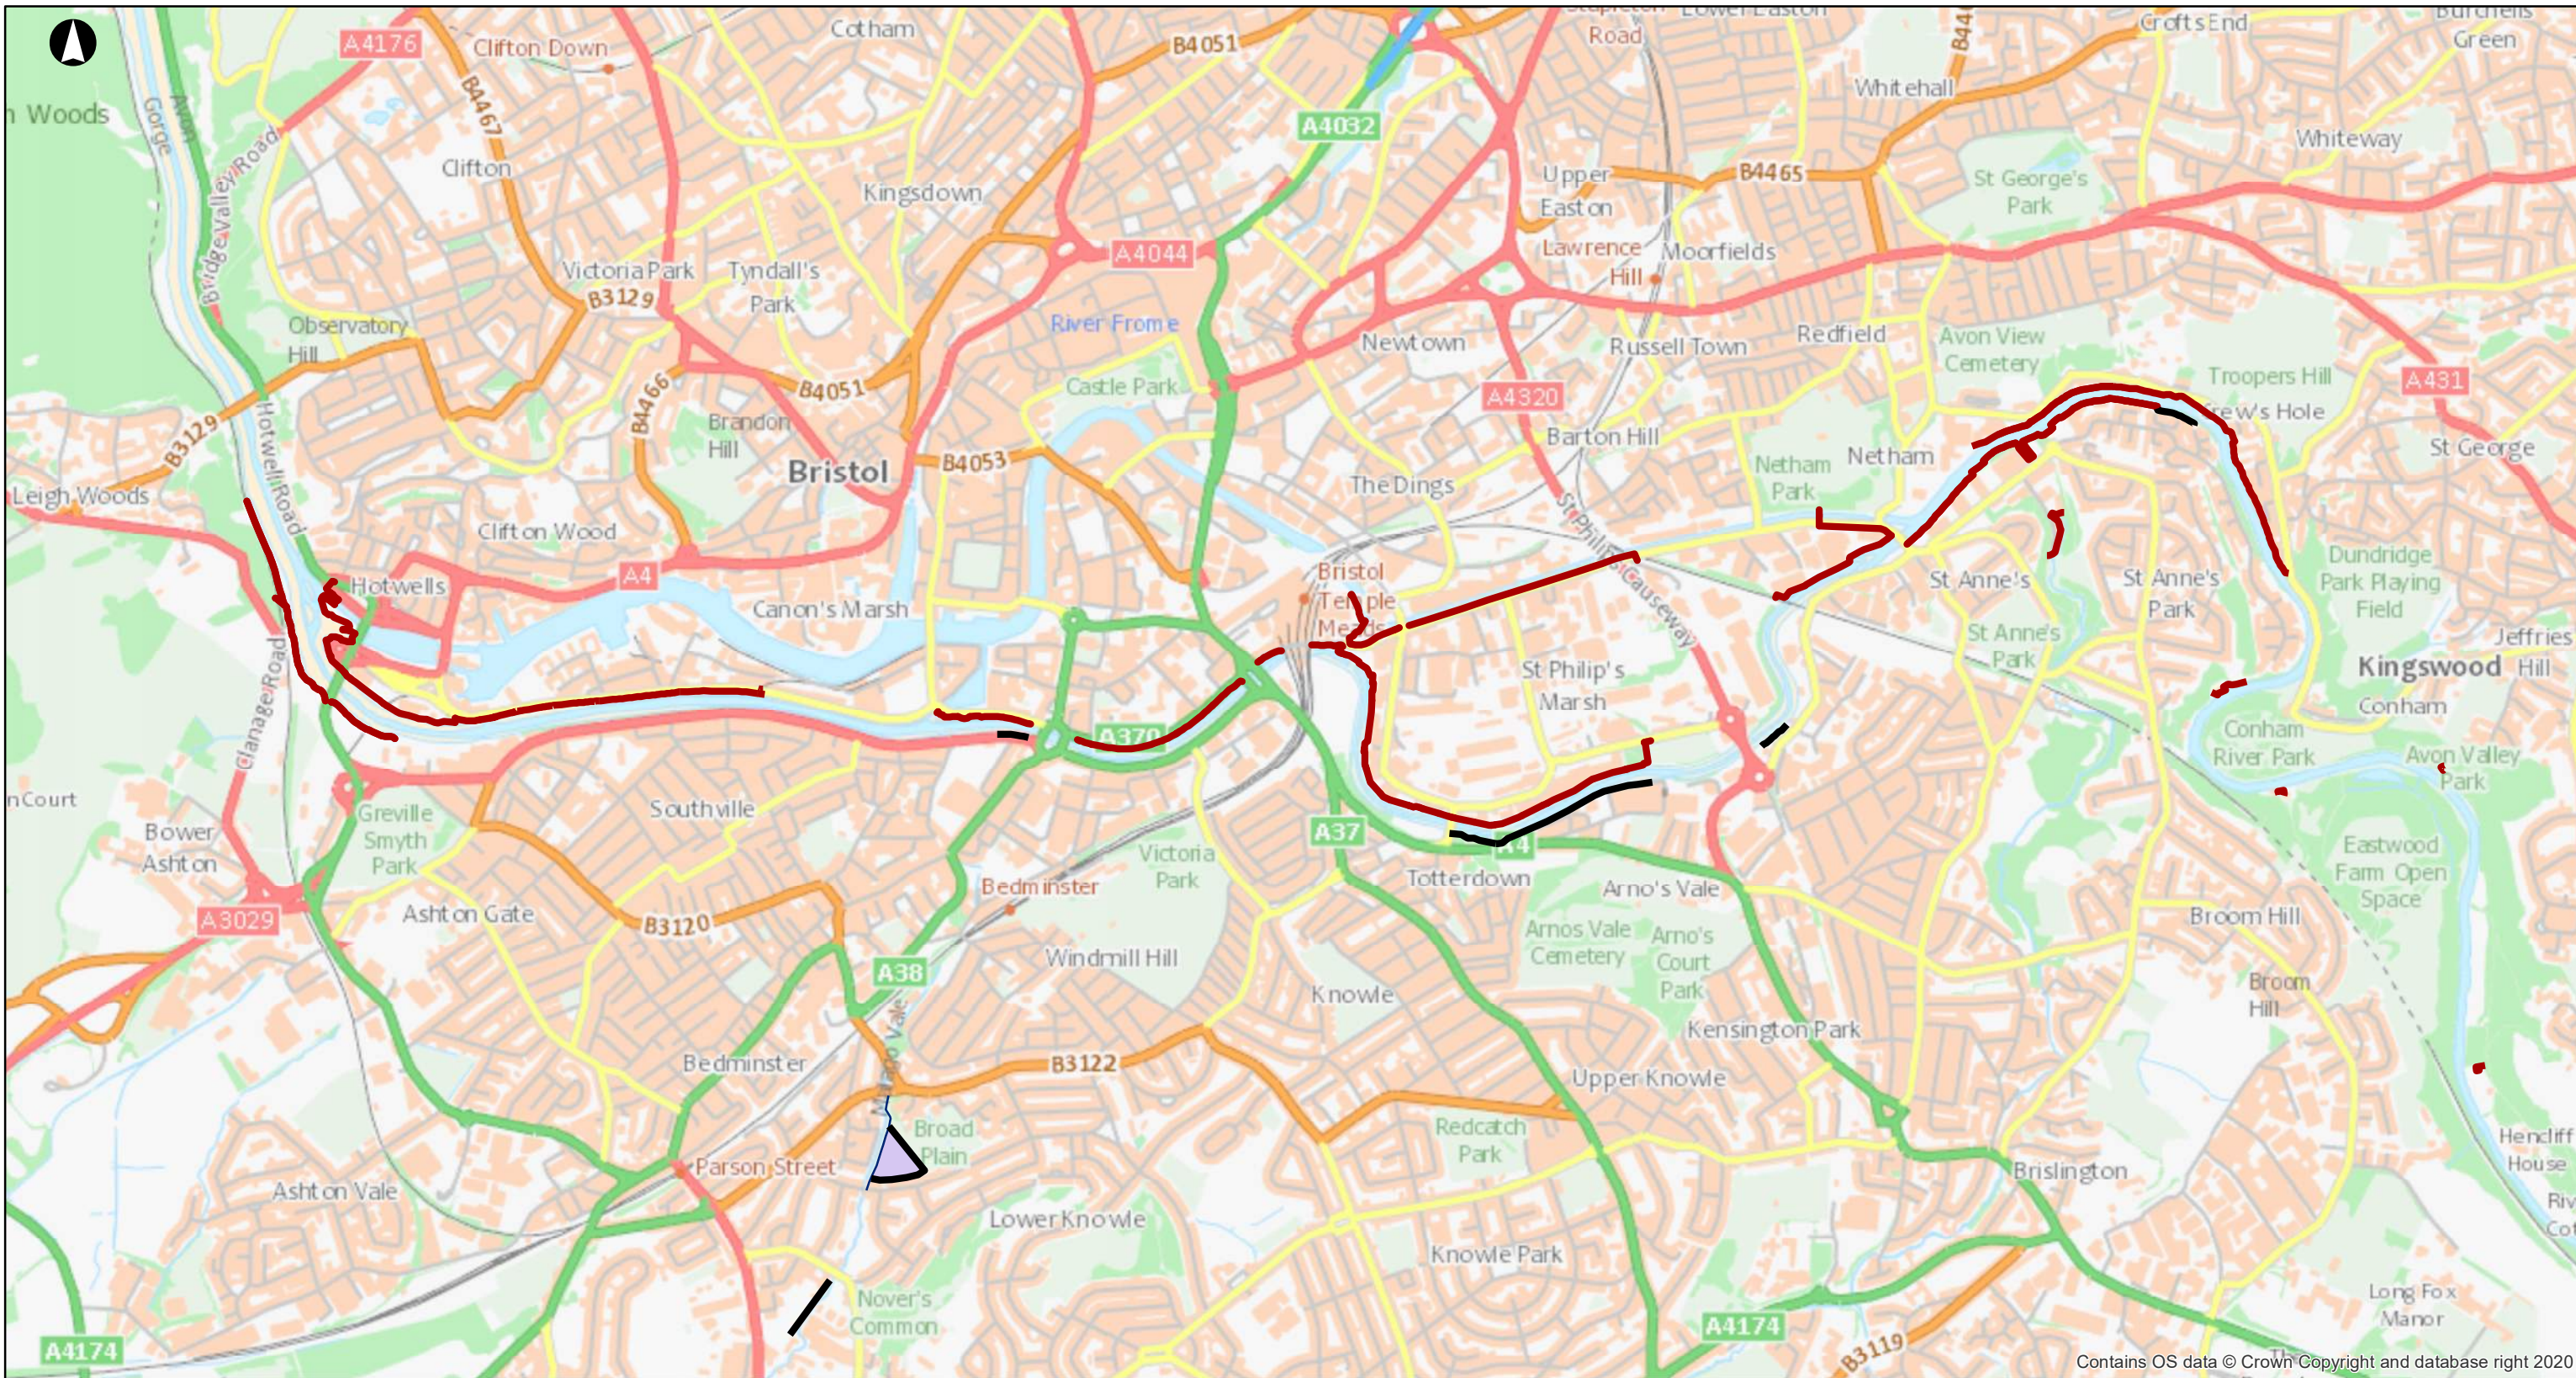

Contains OS data © Crown Copyright and database right 2020

Legend

Indicative extent of defences subject to consultation and detailed design


Line Type

- Indicative alignment of defences to be constructed in 2020s
- Indicative alignment of defences to be constructed in 2060s

P1	2020-08-04	HW	PS	HR
Issue	Date	By	Chkd	Appd

ARUP

63 St Thomas Street,
Bristol, BS1 6JZ
T: +44 117 988 6967
www.arup.com

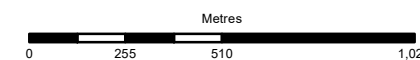

Client
BRISTOL CITY COUNCIL

Job Title
BRISTOL FLOOD STRATEGY

**STRATEGY AREA (CITY)
PROPOSED DEFENCES**


Scale at A3
1:20,000

Job No
260498

Drawing Status
FOR INFORMATION

Drawing No
391

Issue
P1

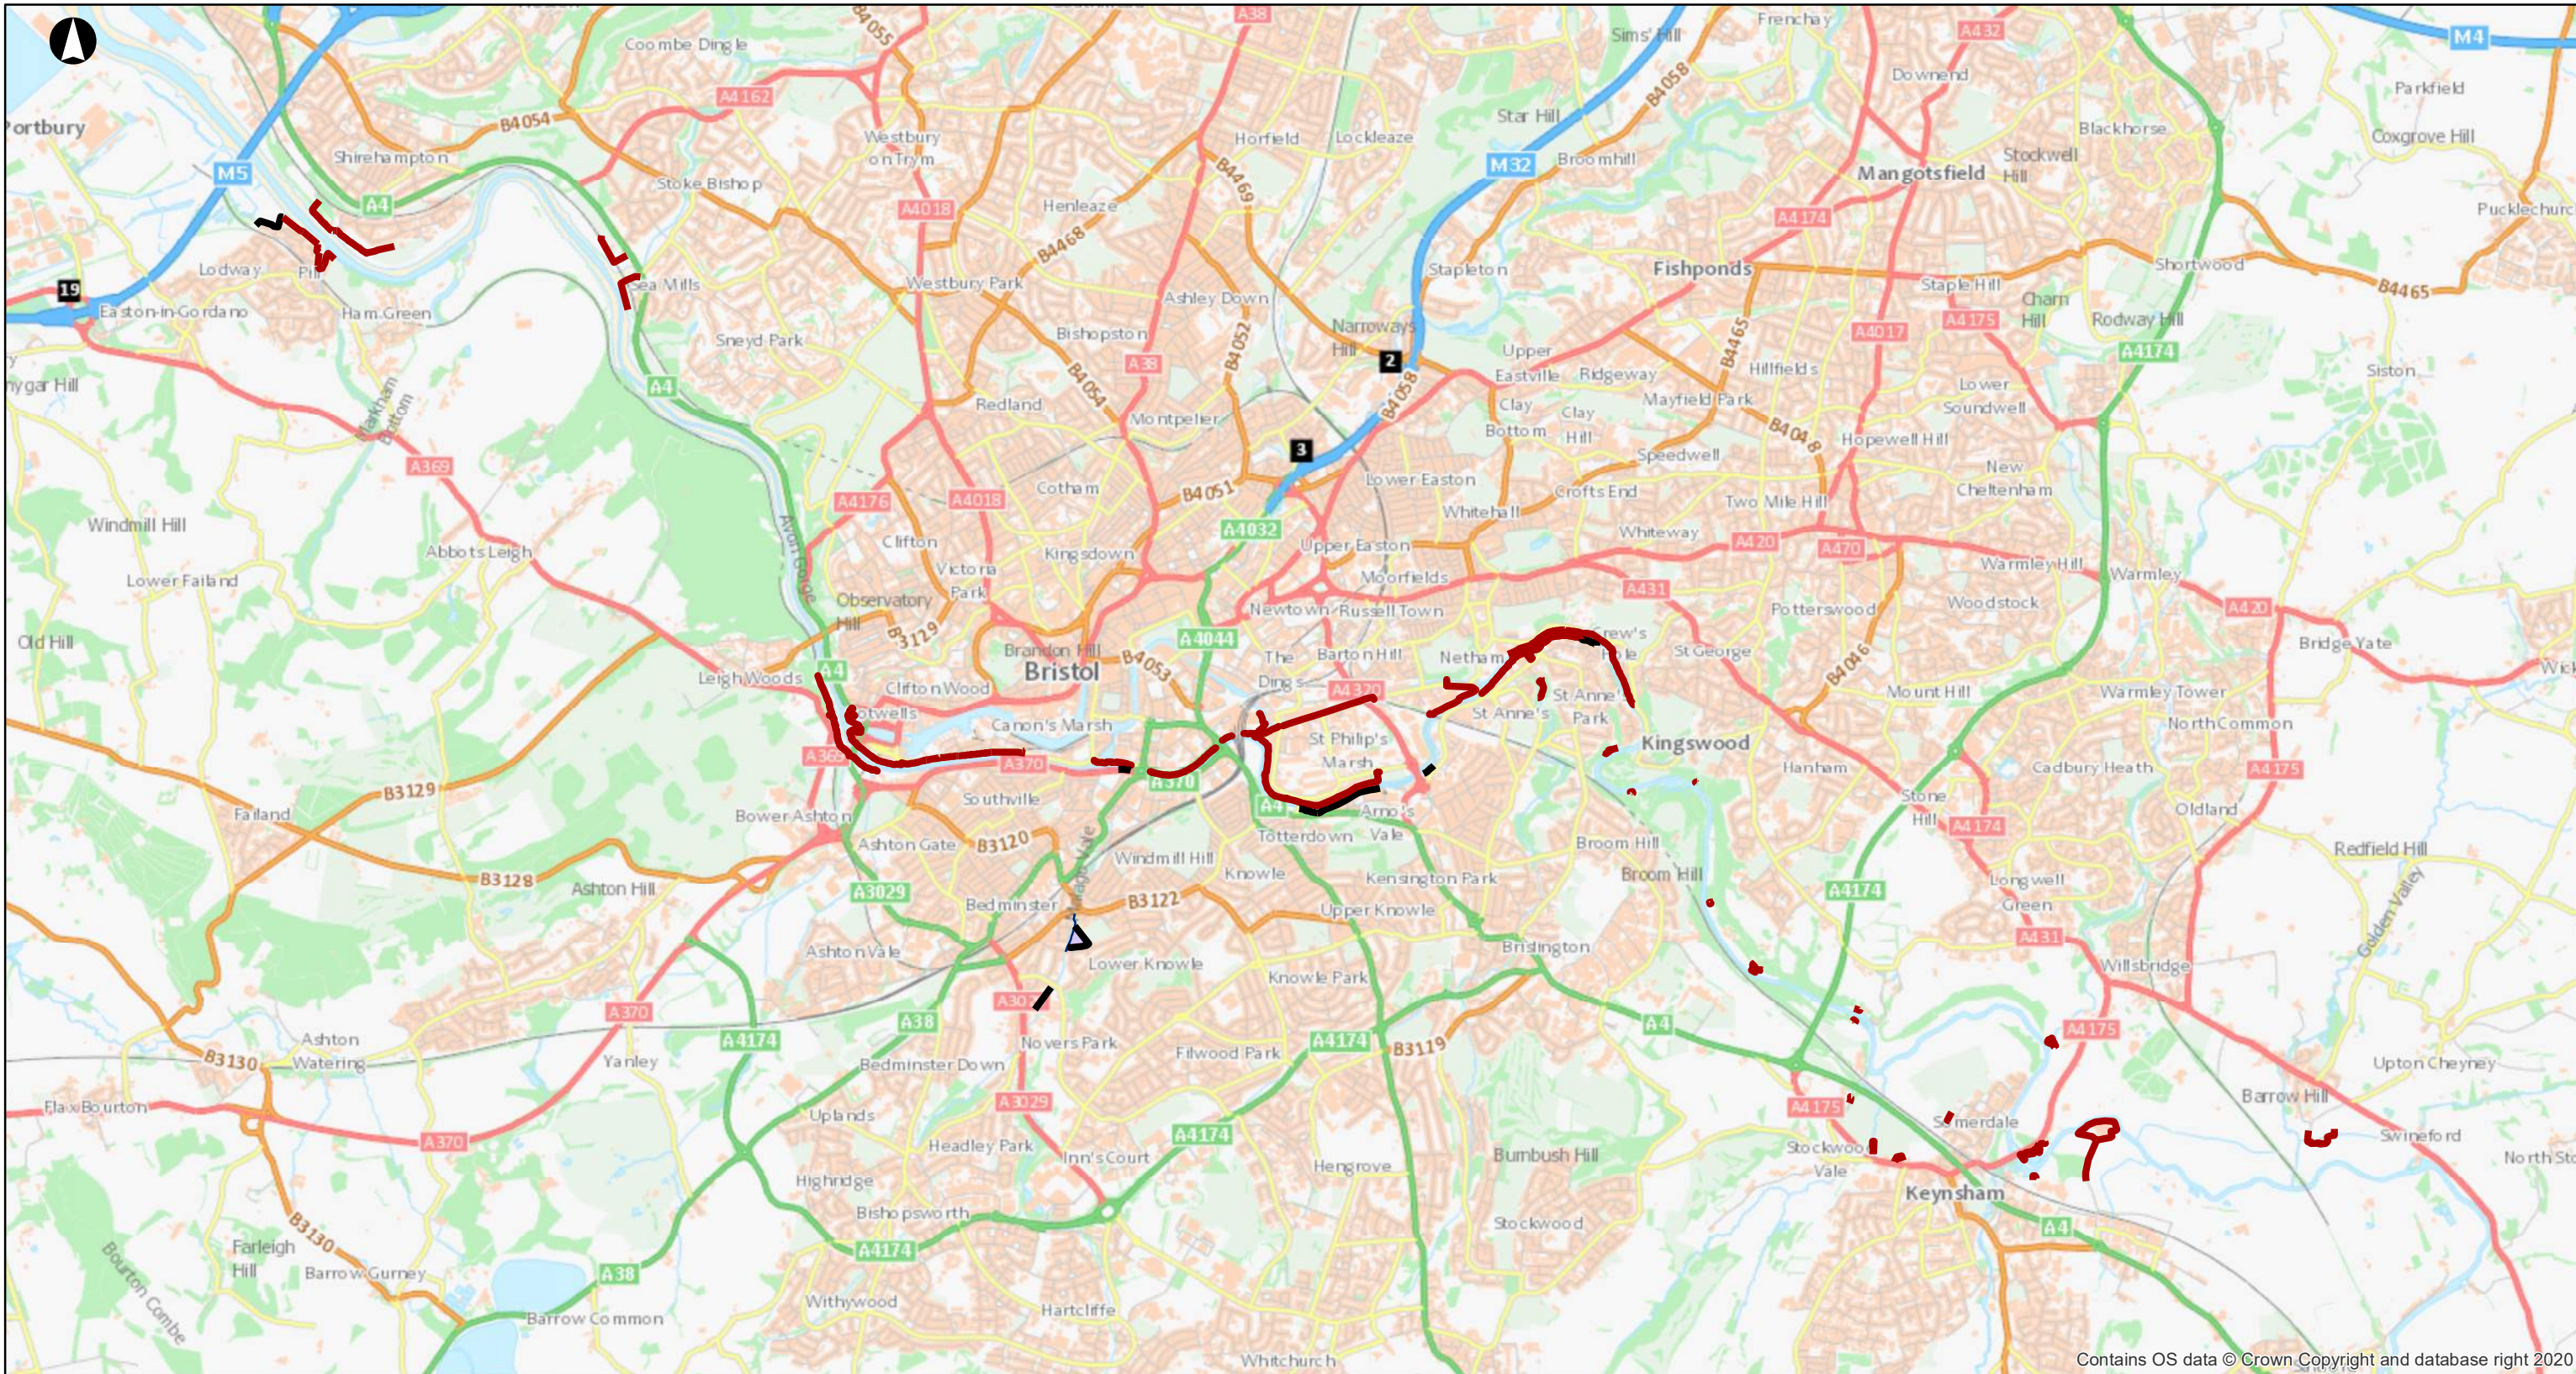



Contains OS data © Crown Copyright and database right 2020

Legend

Indicative extent of defences subject to consultation and detailed design

Line Type


 Indicative alignment of defences to be constructed in 2020s

 Indicative alignment of defences to be constructed in 2060s

P1	2020-08-05	HW	PS	HR
Issue	Date	By	Chkd	Appd

ARUP

63 St Thomas Street,
Bristol, BS1 6JZ
t: +44 117 988 6967
www.arup.com

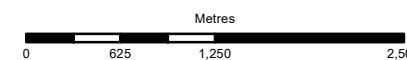

Client

BRISTOL CITY COUNCIL

Job Title

BRISTOL FLOOD STRATEGY

**STRATEGY AREA
PROPOSED DEFENCES**

Scale at A3

1:50,000

Job No
260498

Drawing Status
FOR INFORMATION

Drawing No
392

Issue
P1