

Contains OS data © Crown Copyright and database right 2020

Legend

Indicative extent of defences subject to consultation and detailed design


- Indicative alignment of defences to be constructed in 2020s
- Indicative alignment of defences to be constructed in 2060s
- Potential extent of defences subject to consultation and detailed design

Note - extents subject to chosen Standard of Protection.

P1	2020-08-06	HW	PS	HR
Issue	Date	By	Chkd	Appd

ARUP

63 St Thomas Street,
Bristol, BS1 6JZ
T: +44 117 988 6967
www.arup.com

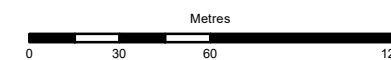

Client

BRISTOL CITY COUNCIL

Job Title

BRISTOL FLOOD STRATEGY



Scale at A3


1:2,500

Job No
260498

Drawing Status
FOR INFORMATION

Drawing No
376

Issue
P1

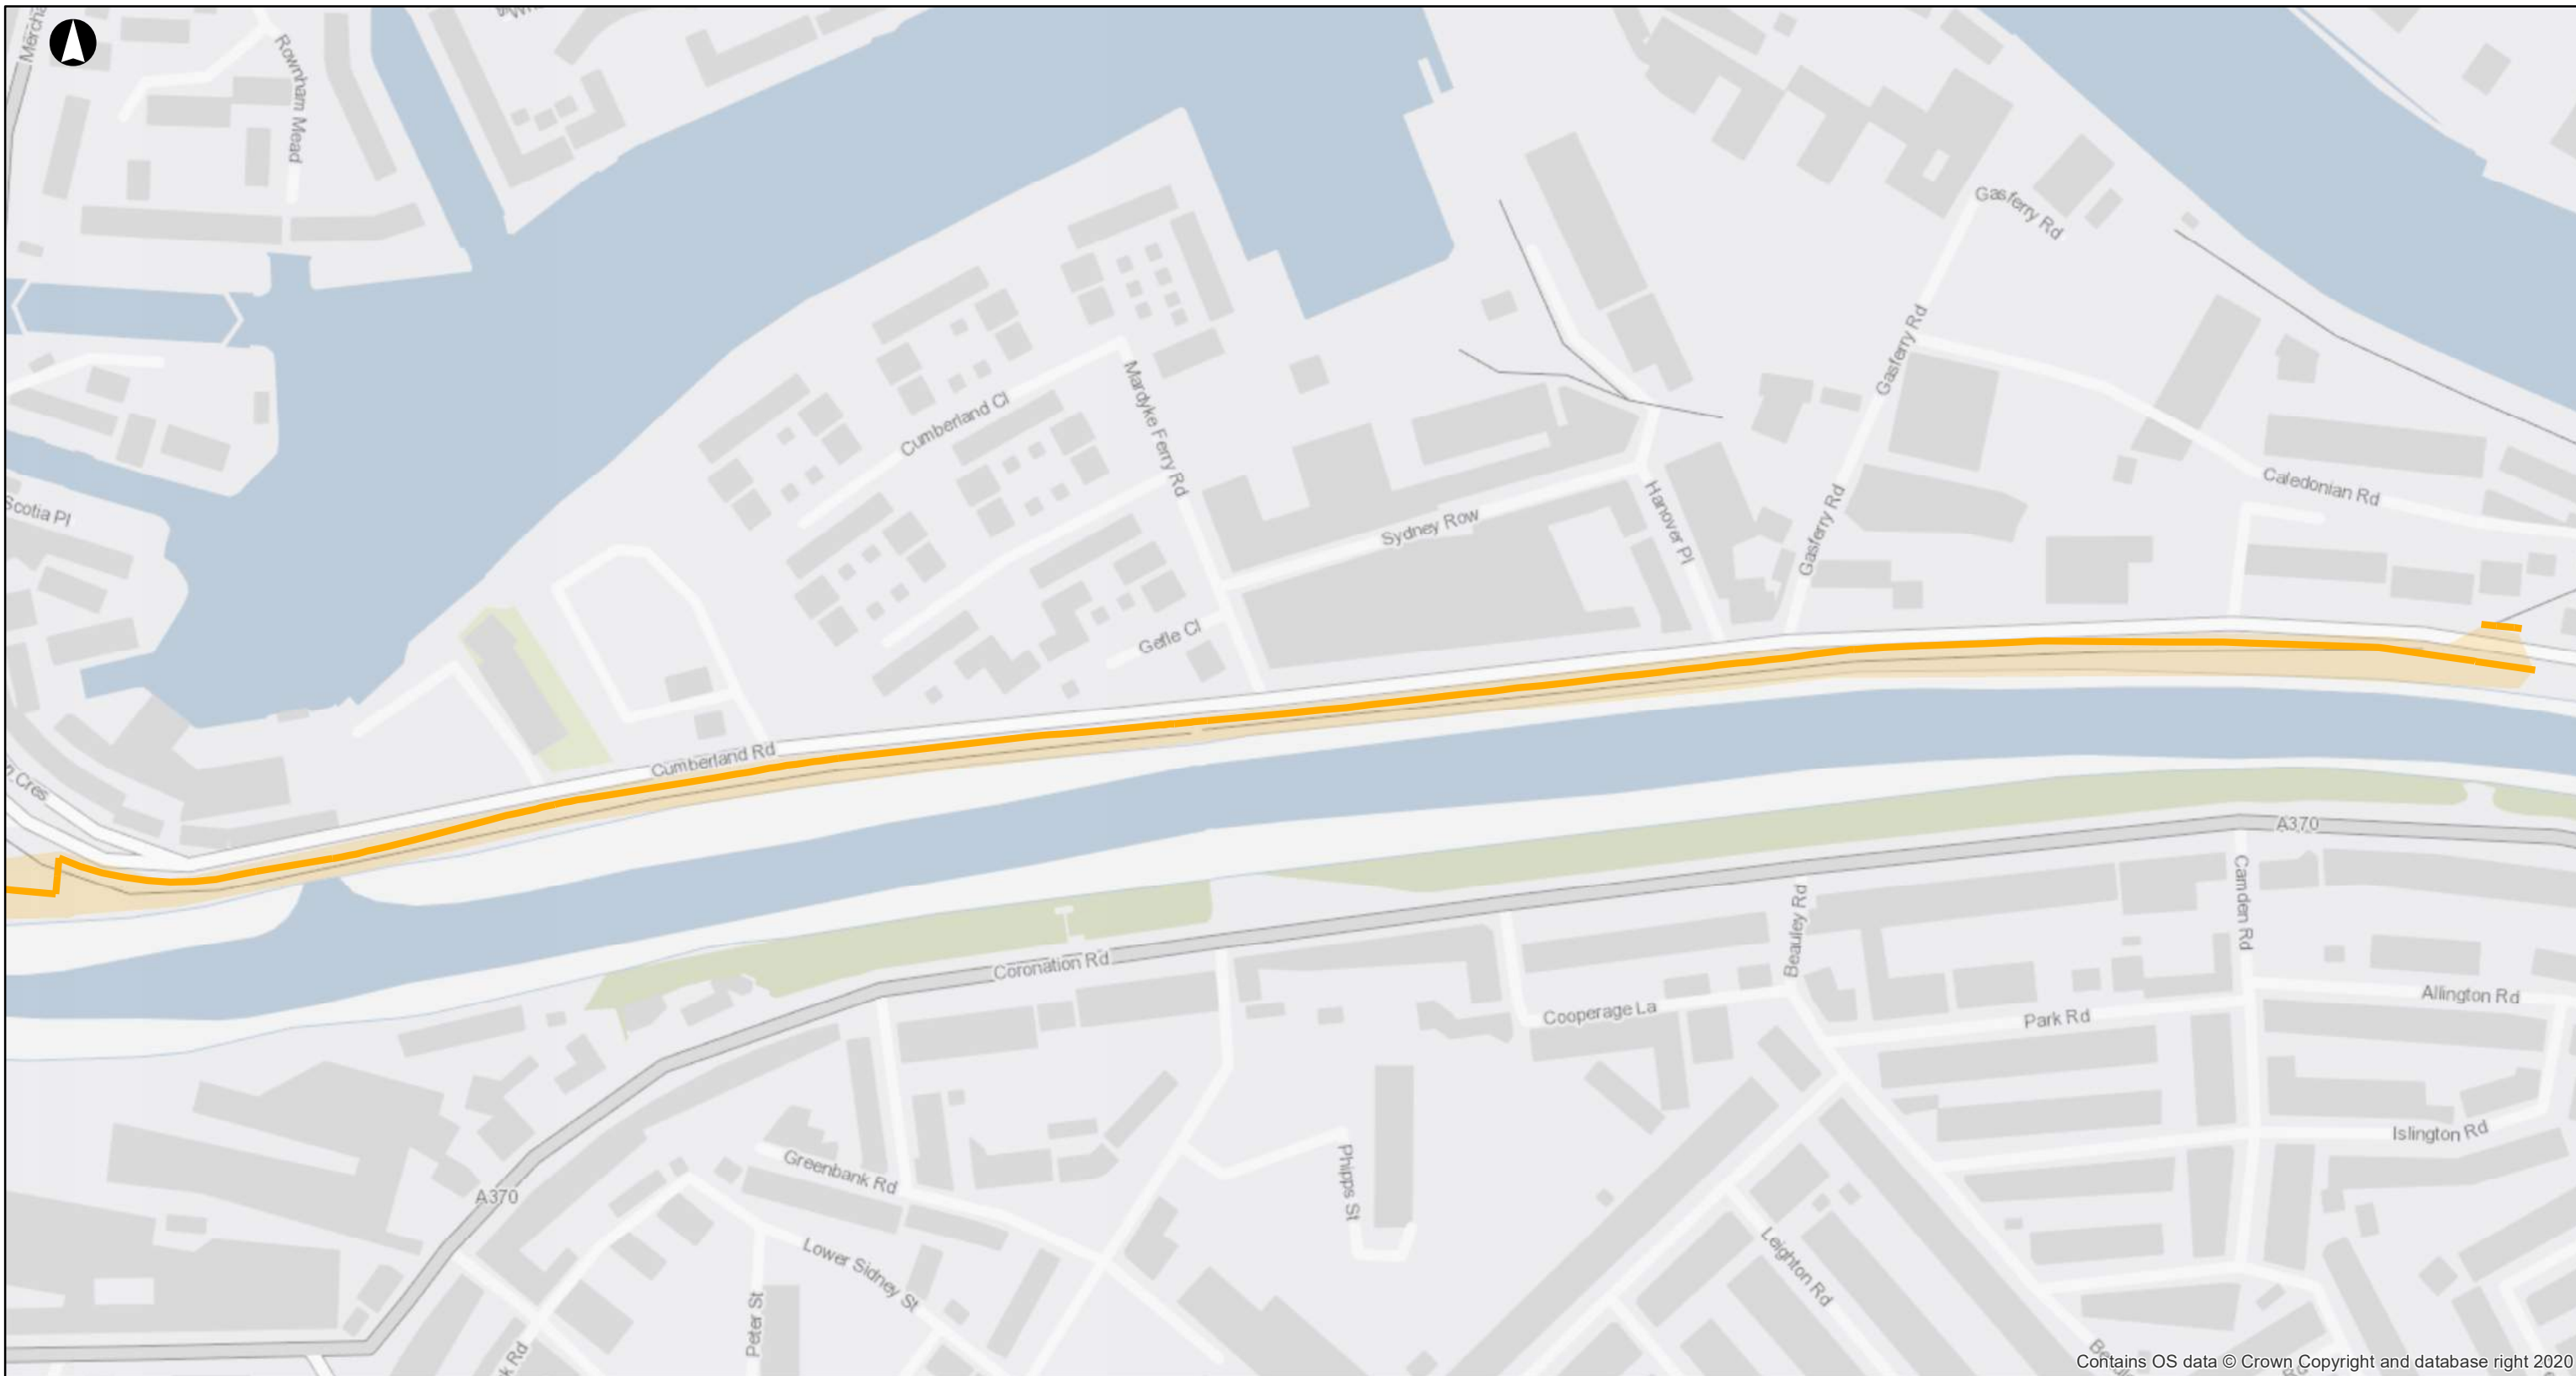

Contains OS data © Crown Copyright and database right 2020

Legend

Indicative extent of defences subject to consultation and detailed design


- Indicative alignment of defences to be constructed in 2020s
- Indicative alignment of defences to be constructed in 2060s
- Potential extent of defences subject to consultation and detailed design

Note - extents subject to chosen Standard of Protection.

P1	2020-08-06	HW	PS	HR
Issue	Date	By	Chkd	Appd

ARUP

63 St Thomas Street,
Bristol, BS1 6JZ
t: +44 117 988 6967
www.arup.com

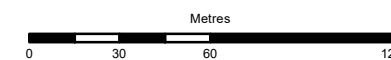


Client

BRISTOL CITY COUNCIL

Job Title

BRISTOL FLOOD STRATEGY

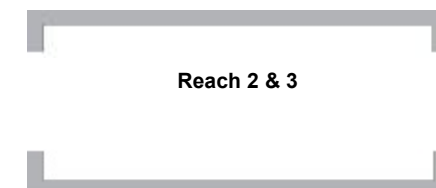

Scale at A3


1:2,500

Job No
260498

Drawing Status
FOR INFORMATION

Drawing No
377

Issue
P1

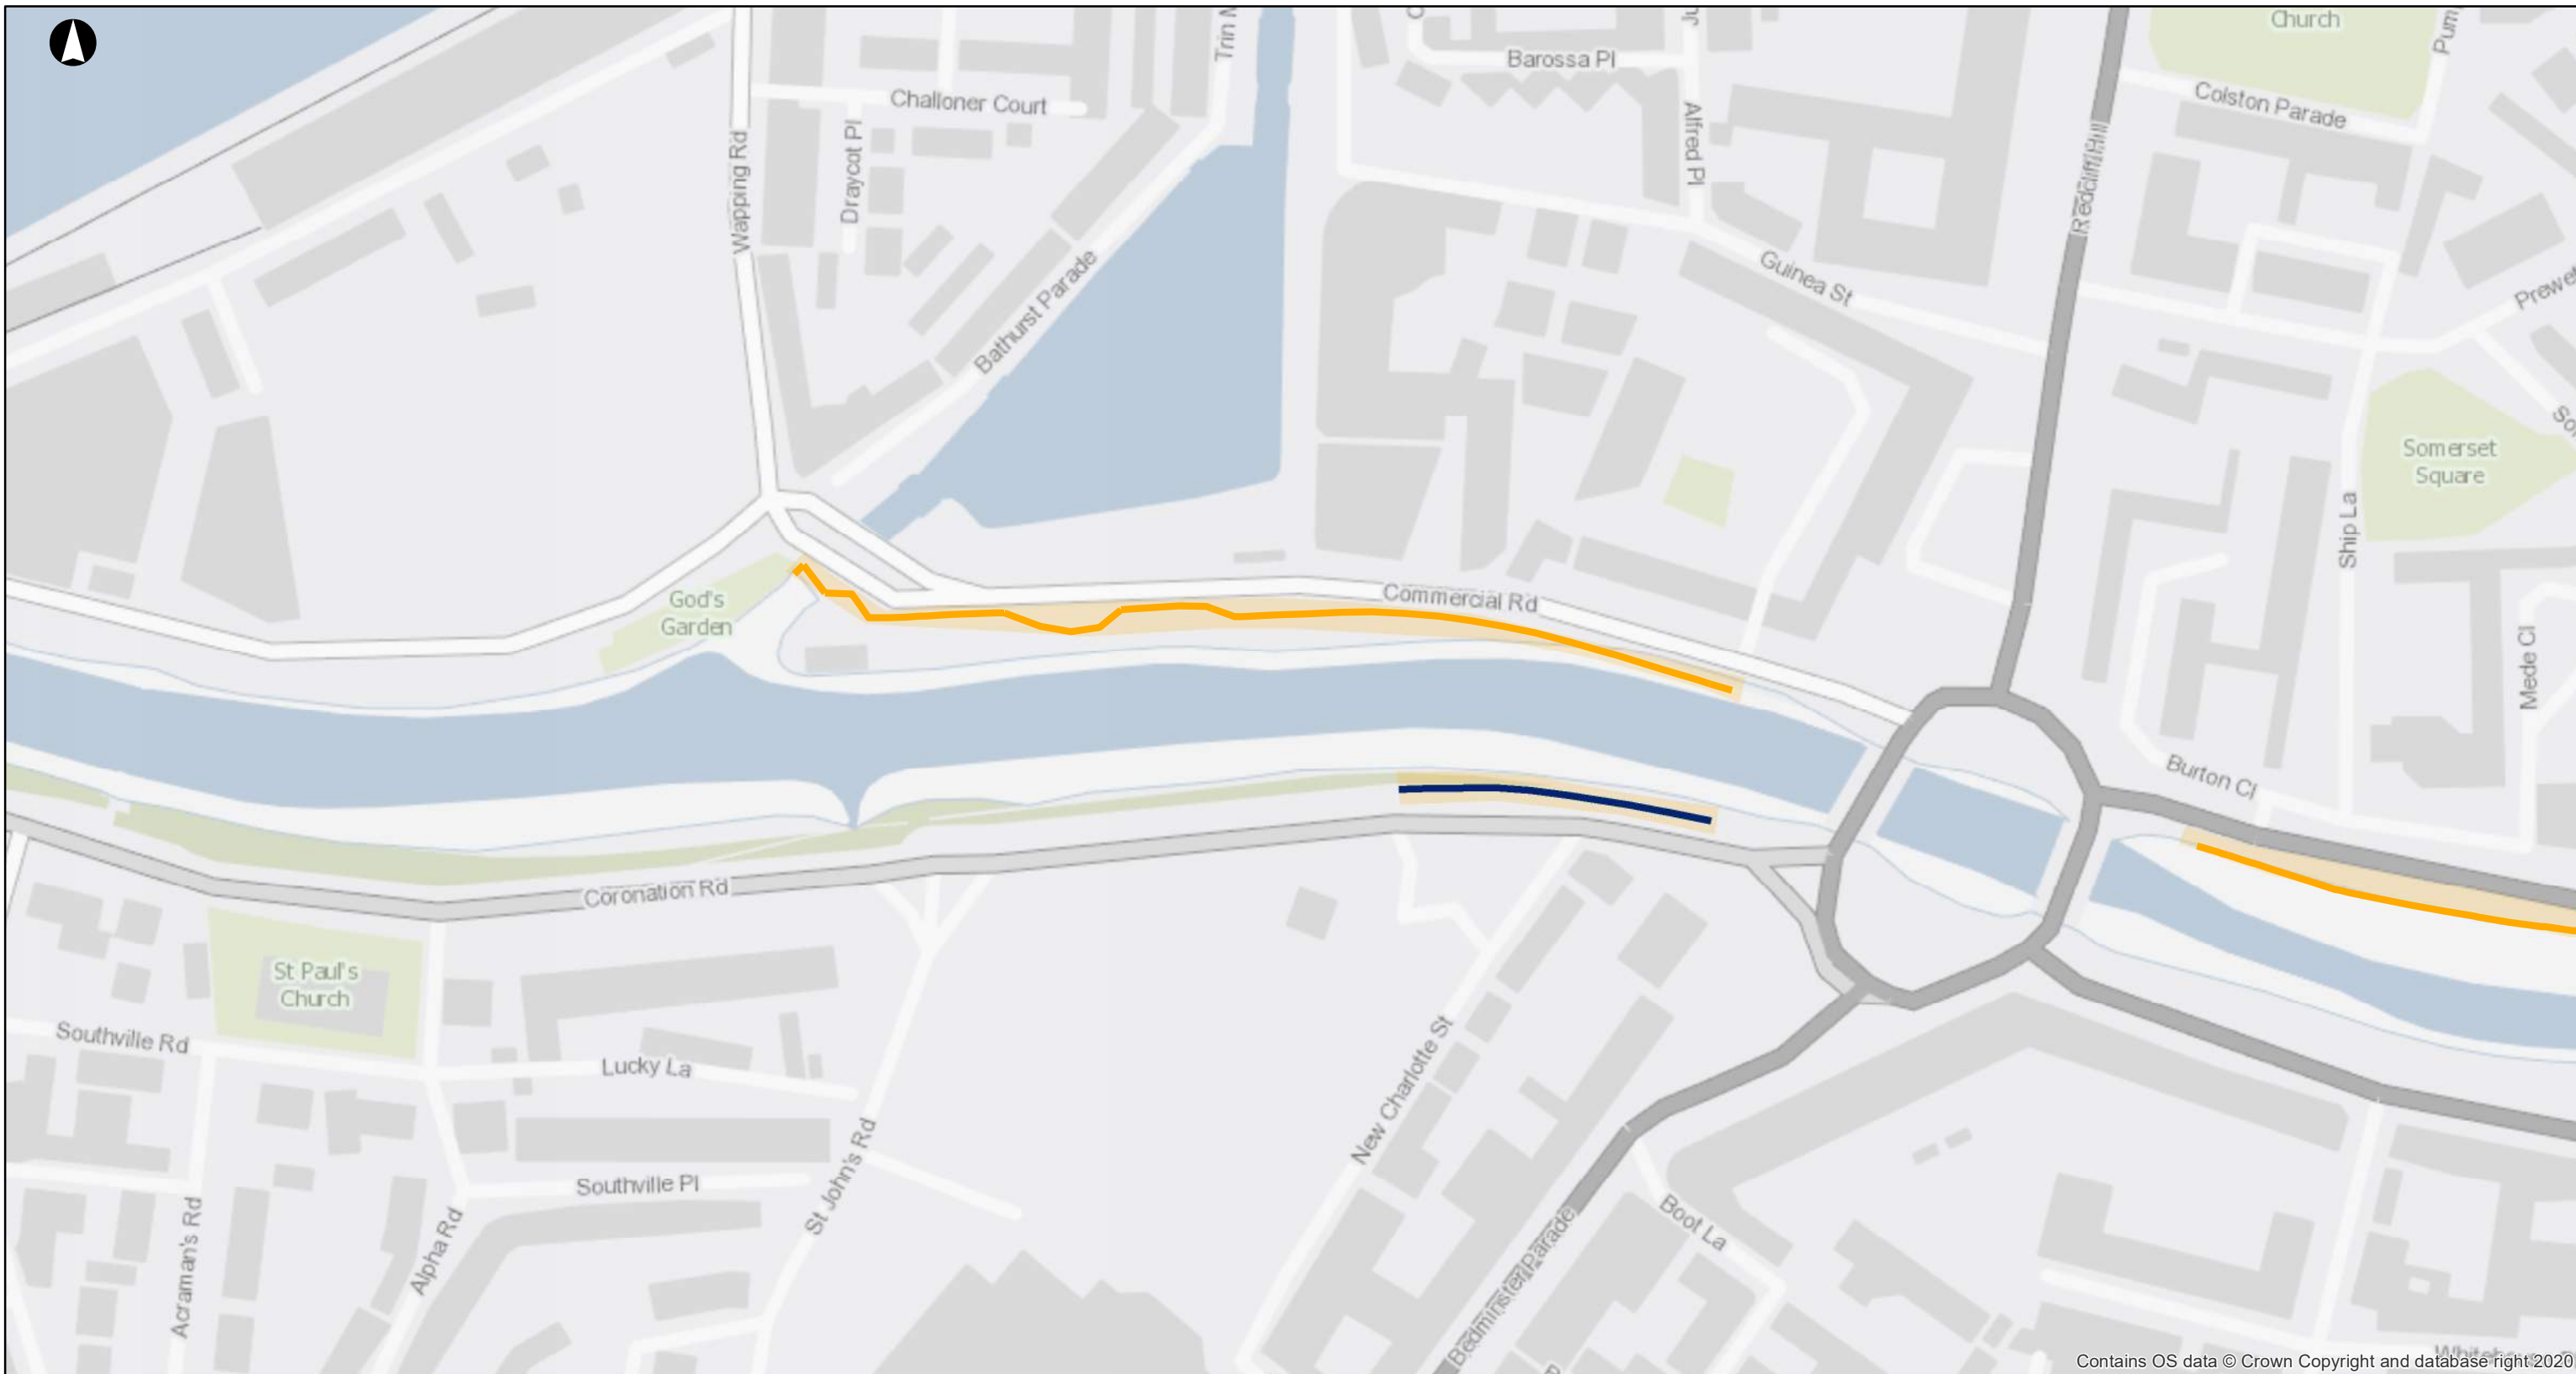

Contains OS data © Crown Copyright and database right 2020

Legend

Indicative extent of defences subject to consultation and detailed design

- Indicative alignment of defences to be constructed in 2020s
- Indicative alignment of defences to be constructed in 2060s
- Potential extent of defences subject to consultation and detailed design


Note - extents subject to chosen Standard of Protection.

PO	2020-08-06	HW	PS	HR
----	------------	----	----	----

Issue	Date	By	Chkd	Appd
-------	------	----	------	------


ARUP

63 St Thomas Street,
Bristol, BS1 6JZ
t: +44 117 988 6967
www.arup.com

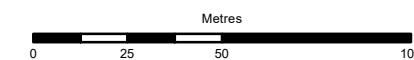

Client
BRISTOL CITY COUNCIL


Job Title
BRISTOL FLOOD STRATEGY

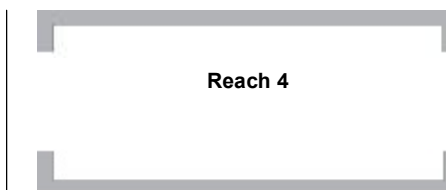

Scale at A3
1:2,000

Job No 260498	Drawing Status FOR INFORMATION
-------------------------	--

Drawing No 378	Issue P0
--------------------------	--------------------

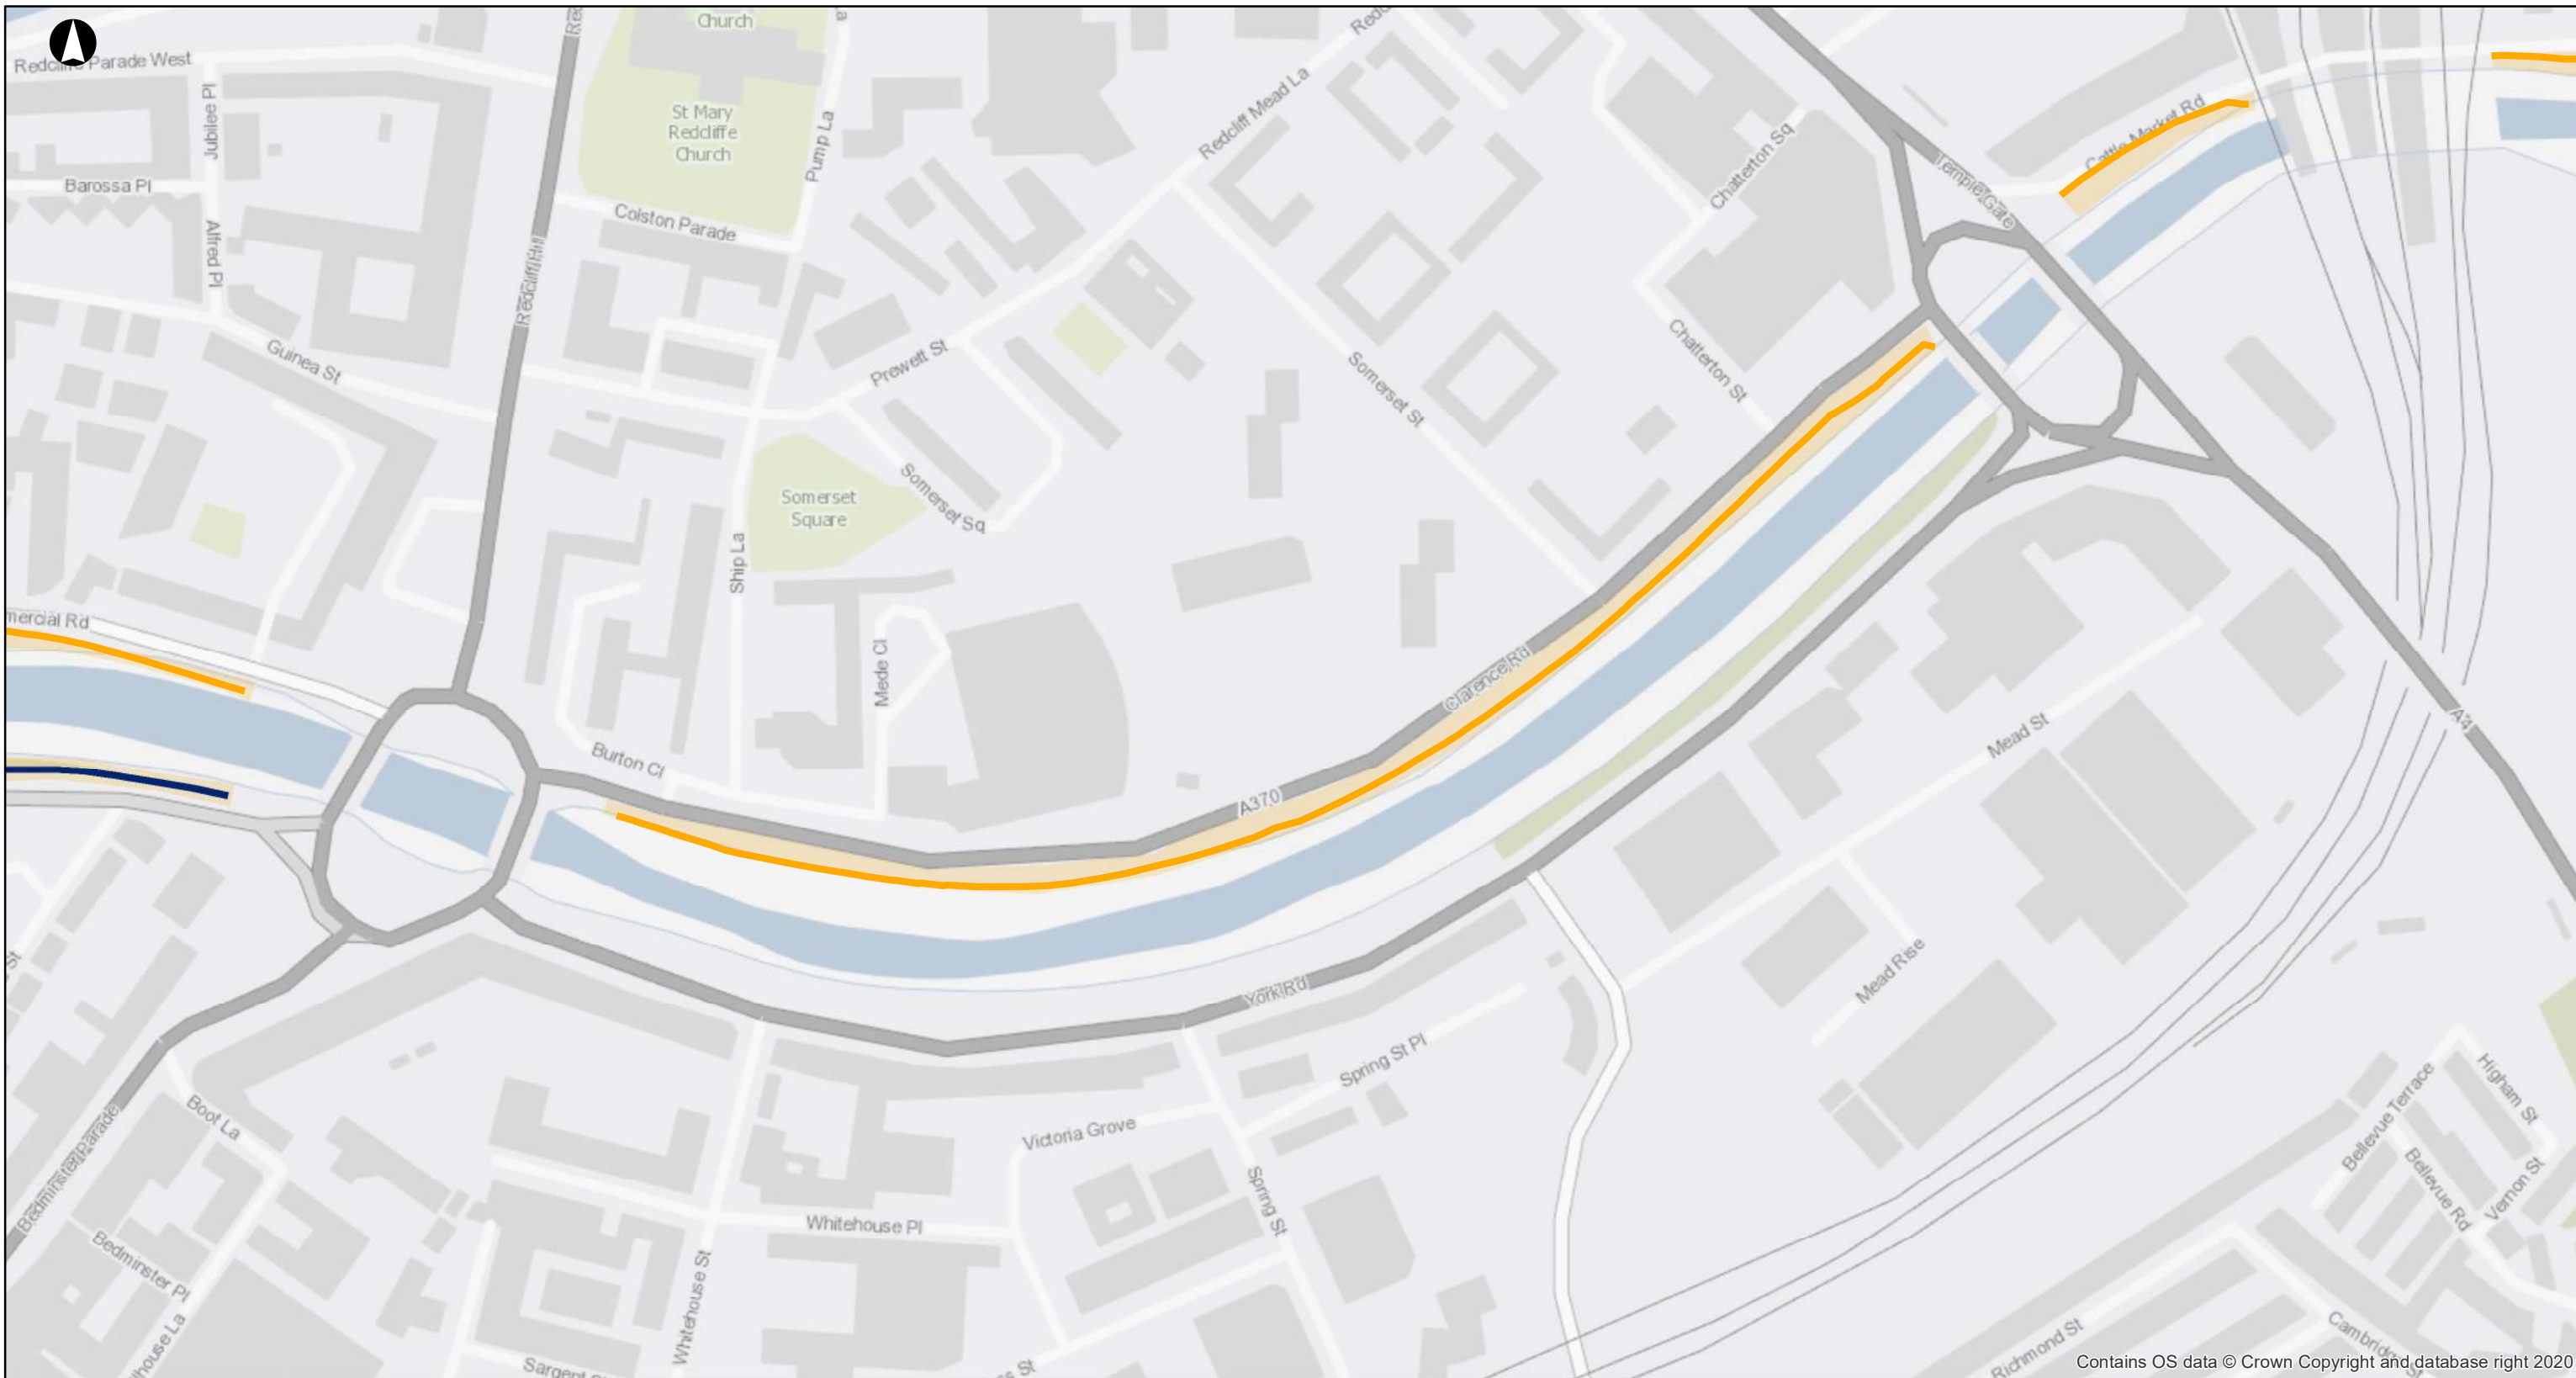

Contains OS data © Crown Copyright and database right 2020

Legend

Indicative extent of defences subject to consultation and detailed design


- Indicative alignment of defences to be constructed in 2020s
- Indicative alignment of defences to be constructed in 2060s
- Potential extent of defences subject to consultation and detailed design

Note - extents subject to chosen Standard of Protection.

P1	2020-08-06	HW	PS	HR
Issue	Date	By	Chkd	Appd


ARUP

63 St Thomas Street,
Bristol, BS1 6JZ
t: +44 117 988 6967
www.arup.com

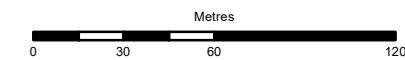

Client
BRISTOL CITY COUNCIL


Job Title
BRISTOL FLOOD STRATEGY

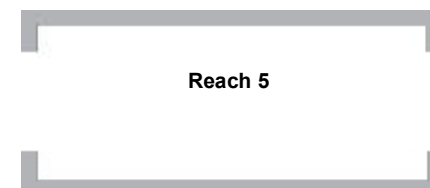

Scale at A3
1:2,500

Job No 260498	Drawing Status FOR INFORMATION
-------------------------	--

Drawing No 379	Issue P1
--------------------------	--------------------

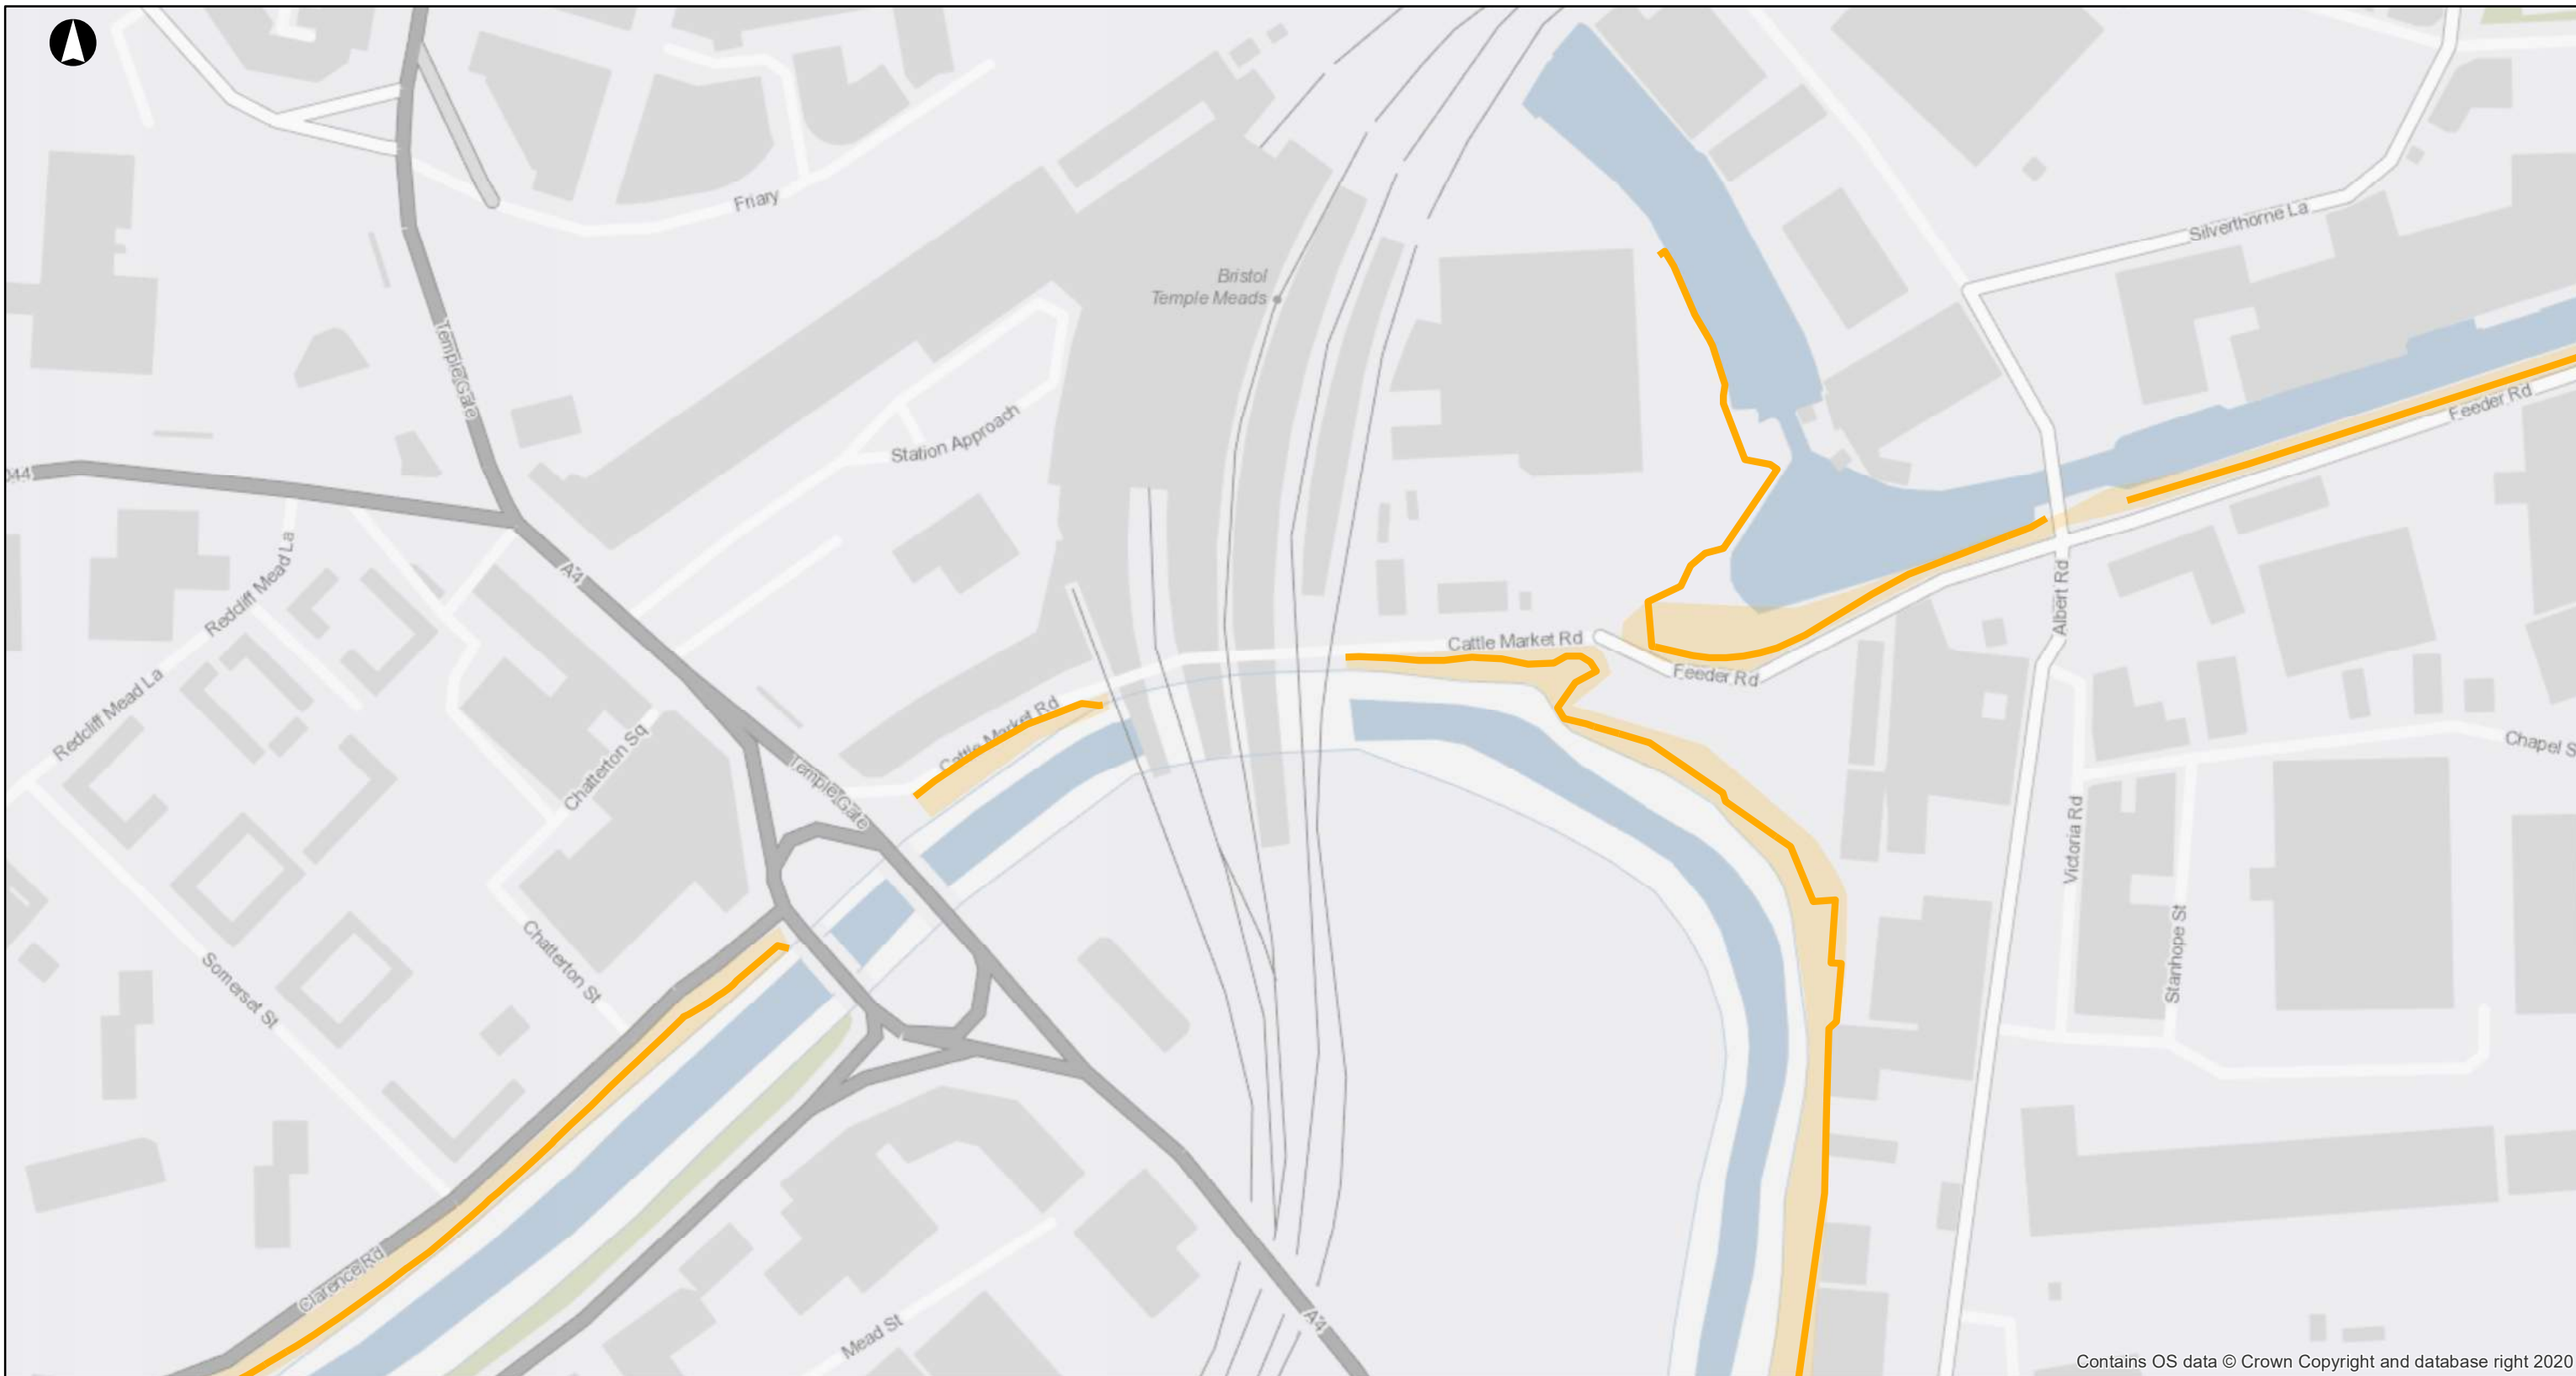

Contains OS data © Crown Copyright and database right 2020

Legend

Indicative extent of defences subject to consultation and detailed design

- Indicative alignment of defences to be constructed in 2020s
- Indicative alignment of defences to be constructed in 2060s
- Potential extent of defences subject to consultation and detailed design


Note - extents subject to chosen Standard of Protection.

P1	2020-08-06	HW	PS	HR
----	------------	----	----	----

Issue	Date	By	Chkd	Appd
-------	------	----	------	------


ARUP

63 St Thomas Street,
Bristol, BS1 6JZ
t: +44 117 988 6967
www.arup.com

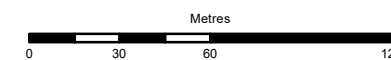

Client
BRISTOL CITY COUNCIL


Job Title
BRISTOL FLOOD STRATEGY

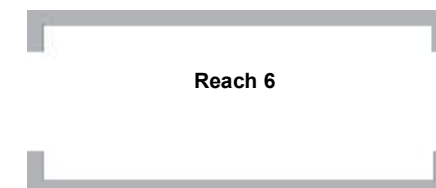

Scale at A3
1:2,500

Job No 260498	Drawing Status FOR INFORMATION
-------------------------	--

Drawing No 380	Issue P1
--------------------------	--------------------

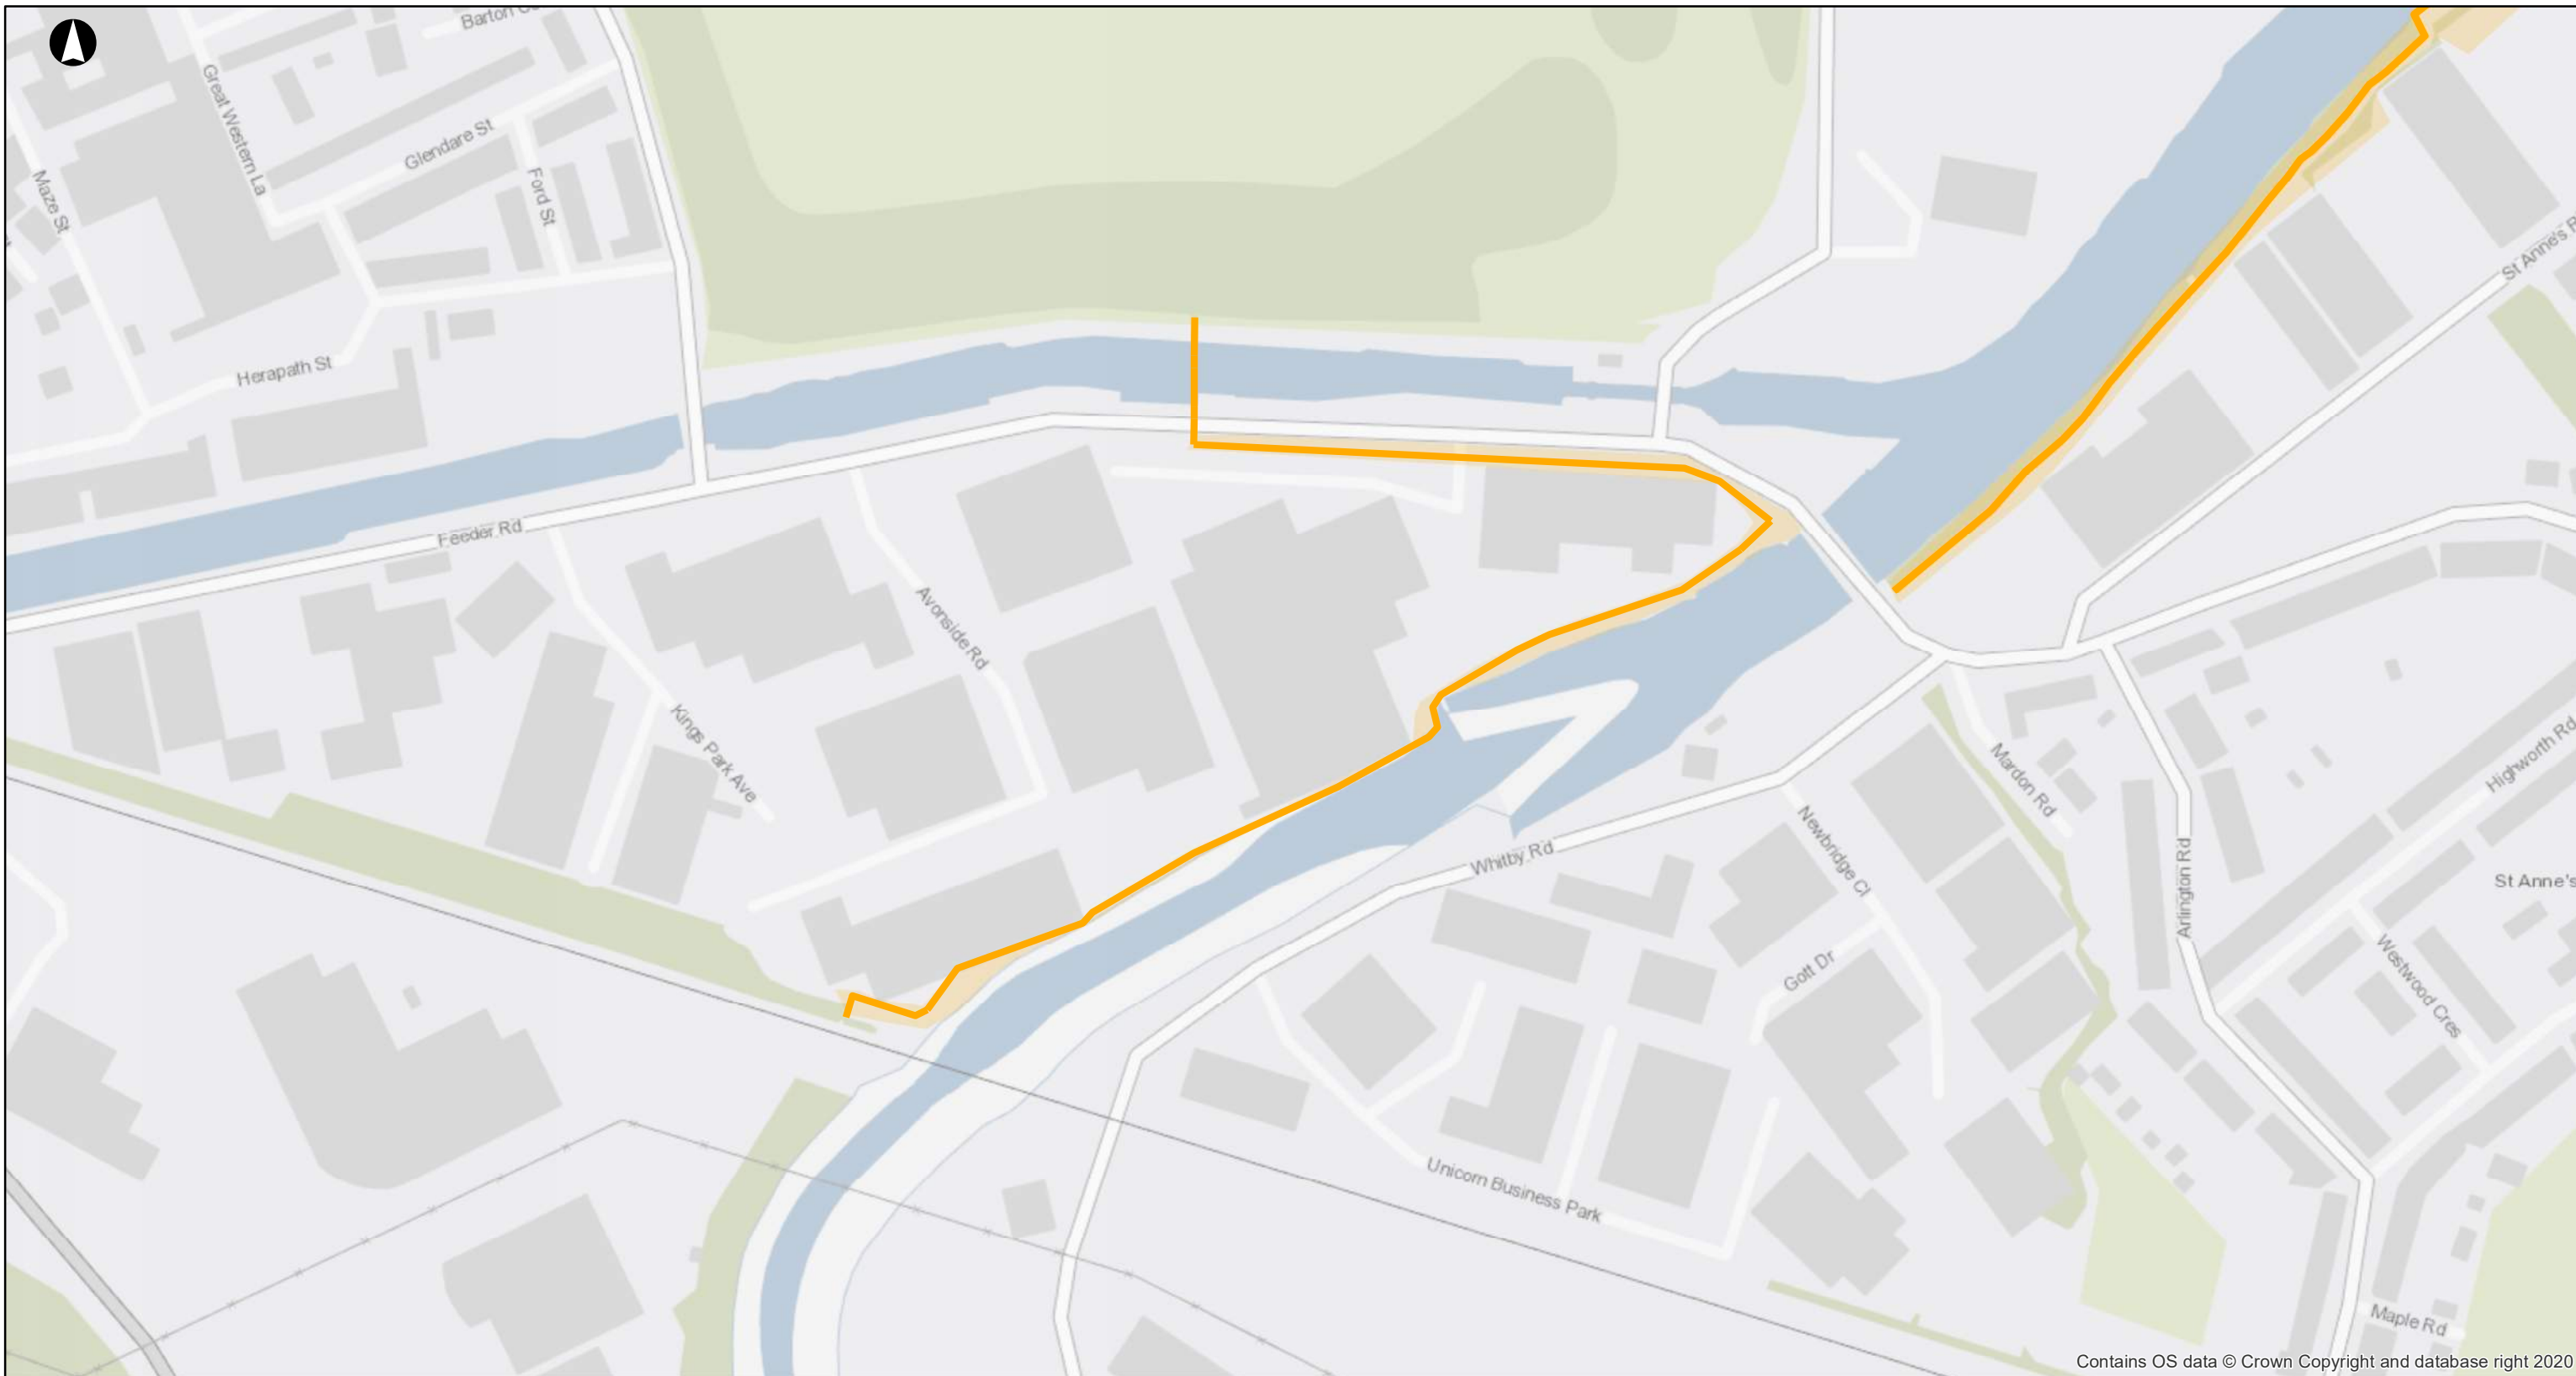

Contains OS data © Crown Copyright and database right 2020

Legend

Indicative extent of defences subject to consultation and detailed design

- Indicative alignment of defences to be constructed in 2020s
- Indicative alignment of defences to be constructed in 2060s
- Potential extent of defences subject to consultation and detailed design


Note - extents subject to chosen Standard of Protection.

P1	2020-08-06	HW	PS	HR
----	------------	----	----	----

Issue	Date	By	Chkd	Appd
-------	------	----	------	------


ARUP

63 St Thomas Street,
Bristol, BS1 6JZ
t: +44 117 988 6967
www.arup.com

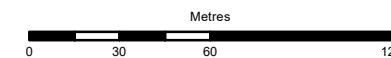

Client
BRISTOL CITY COUNCIL


Job Title
BRISTOL FLOOD STRATEGY

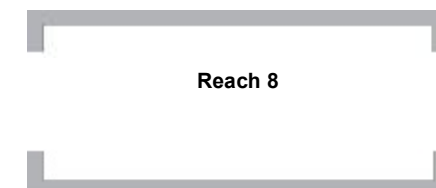

Scale at A3
1:2,500

Job No 260498	Drawing Status FOR INFORMATION
-------------------------	--

Drawing No 381	Issue P1
--------------------------	--------------------

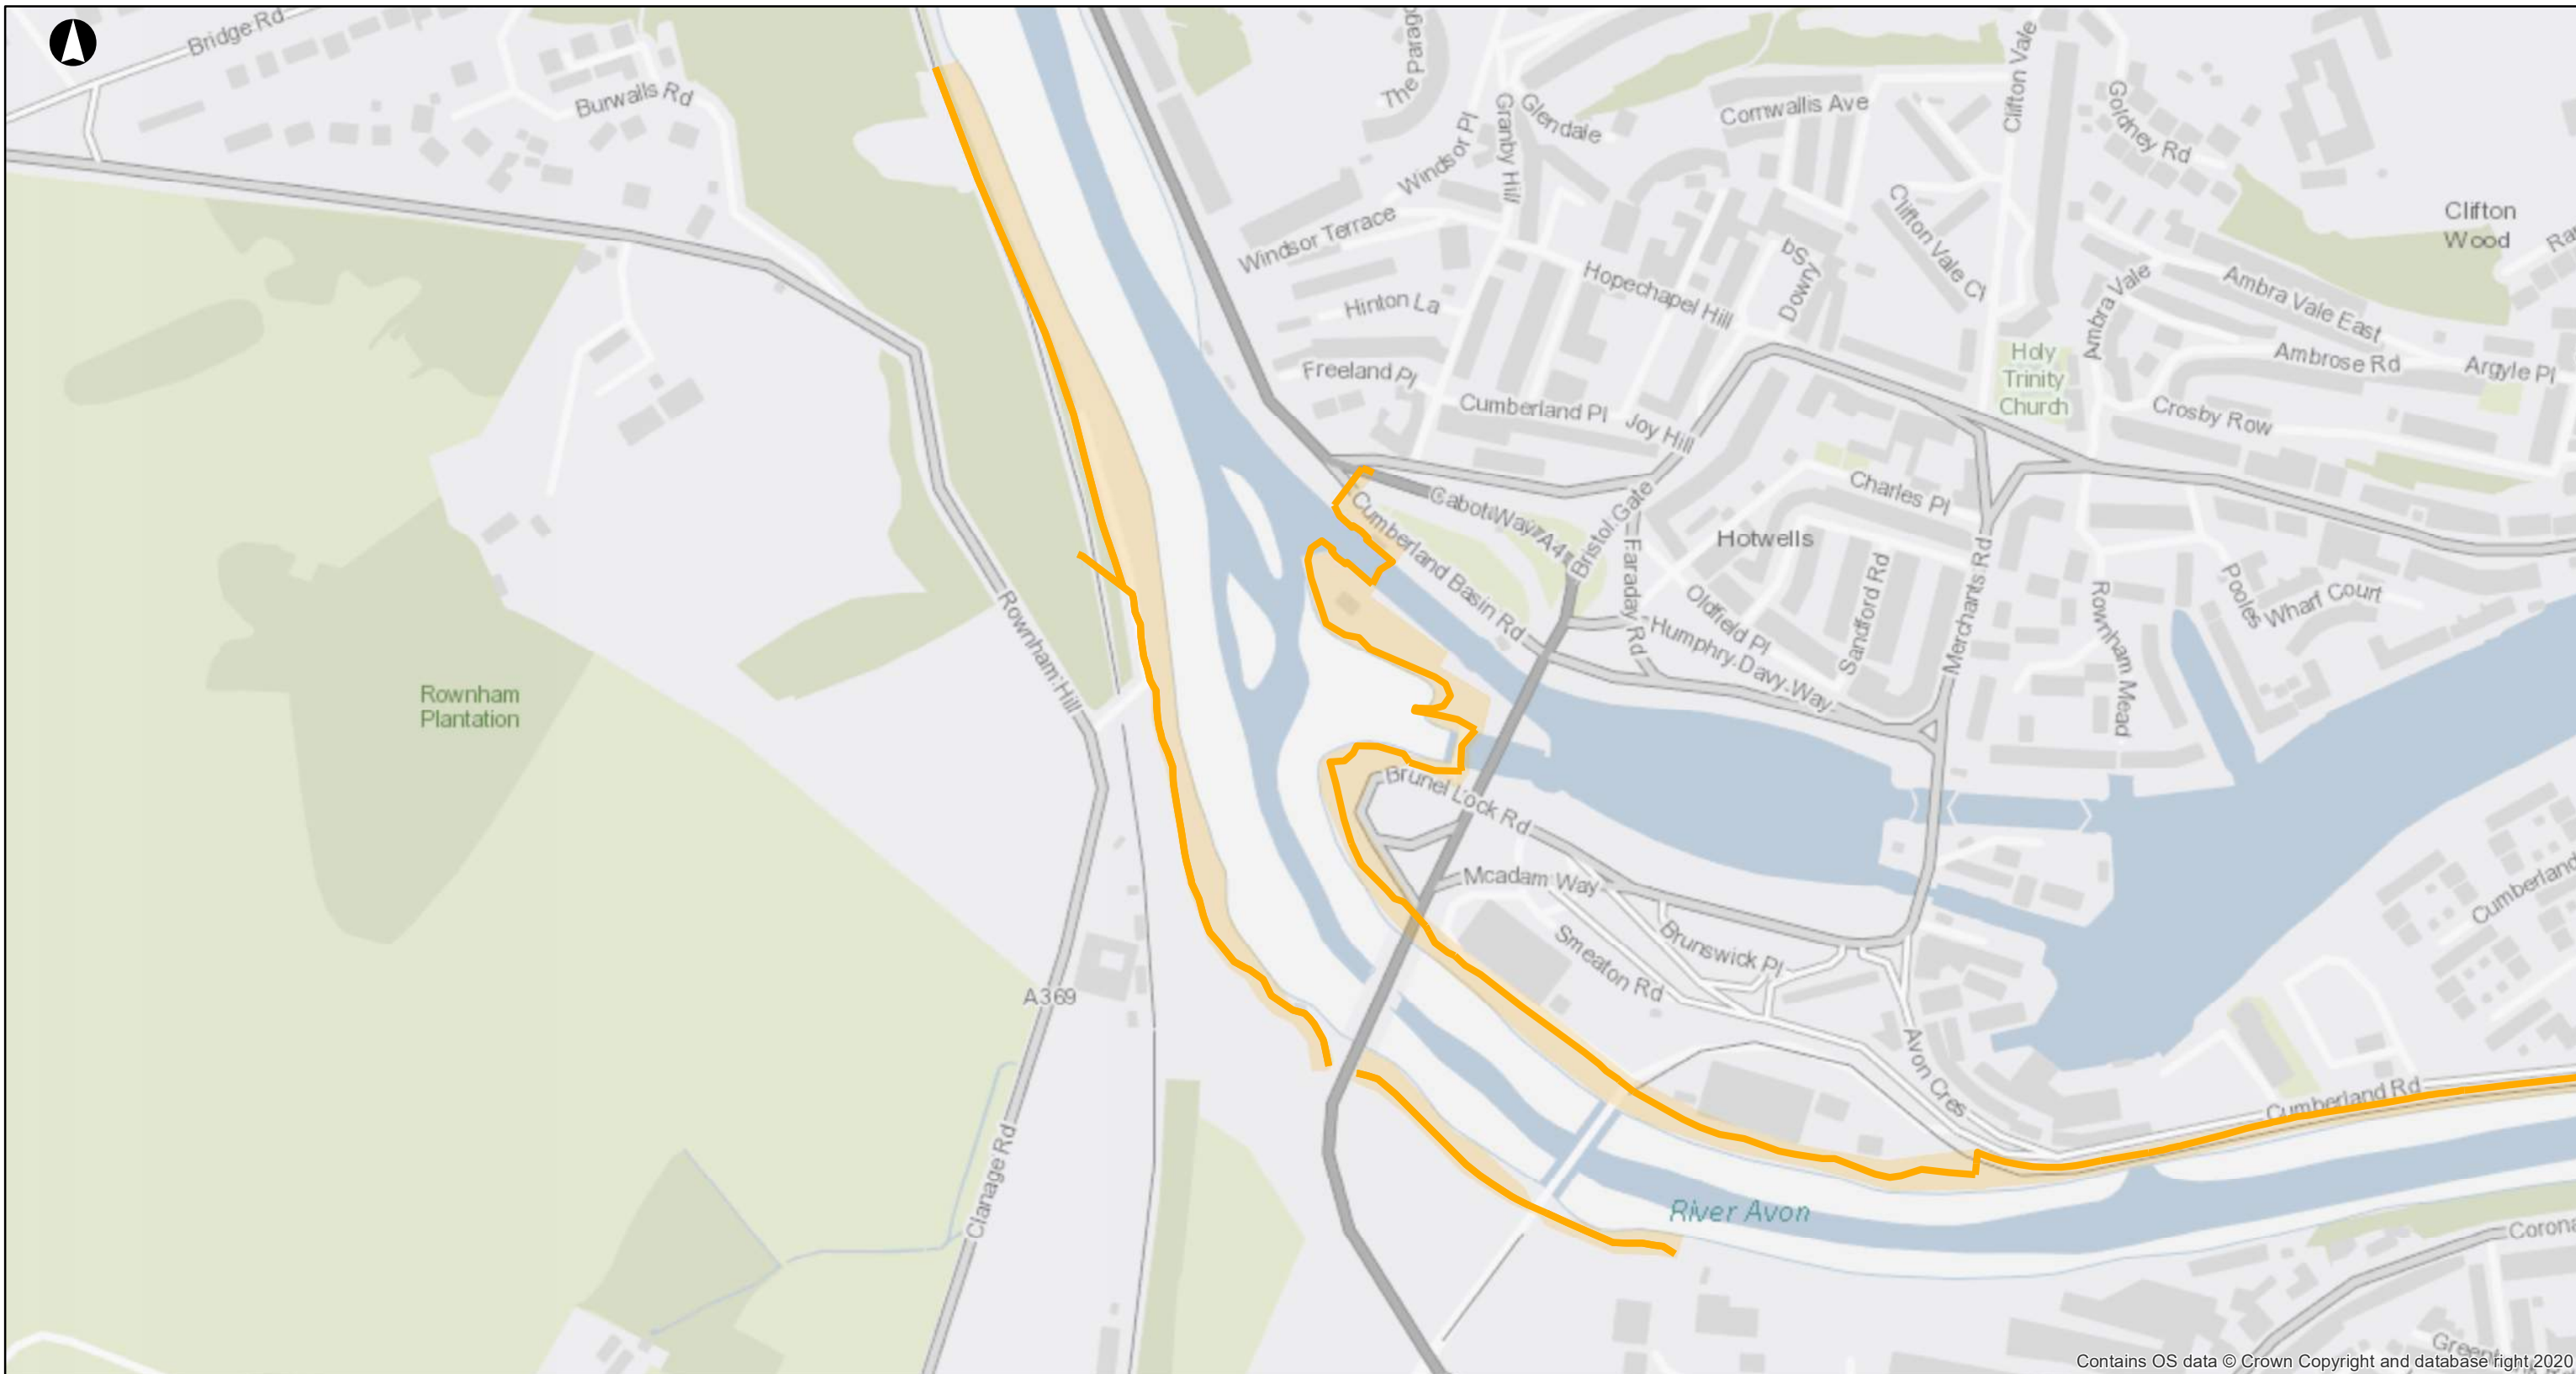

Contains OS data © Crown Copyright and database right 2020

Legend

Indicative extent of defences subject to consultation and detailed design


- Indicative alignment of defences to be constructed in 2020s
- Indicative alignment of defences to be constructed in 2060s
- Potential extent of defences subject to consultation and detailed design

Note - extents subject to chosen Standard of Protection.

P1	2020-08-06	HW	PS	HR
Issue	Date	By	Chkd	Appd

ARUP

63 St Thomas Street,
Bristol, BS1 6JZ
T: +44 117 988 6967
www.arup.com

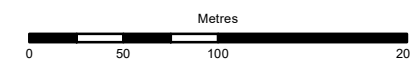

Client

BRISTOL CITY COUNCIL

Job Title

BRISTOL FLOOD STRATEGY

Reach 10

Scale at A3


1:4,000

Job No
260498

Drawing Status
FOR INFORMATION

Drawing No
382

Issue
P1

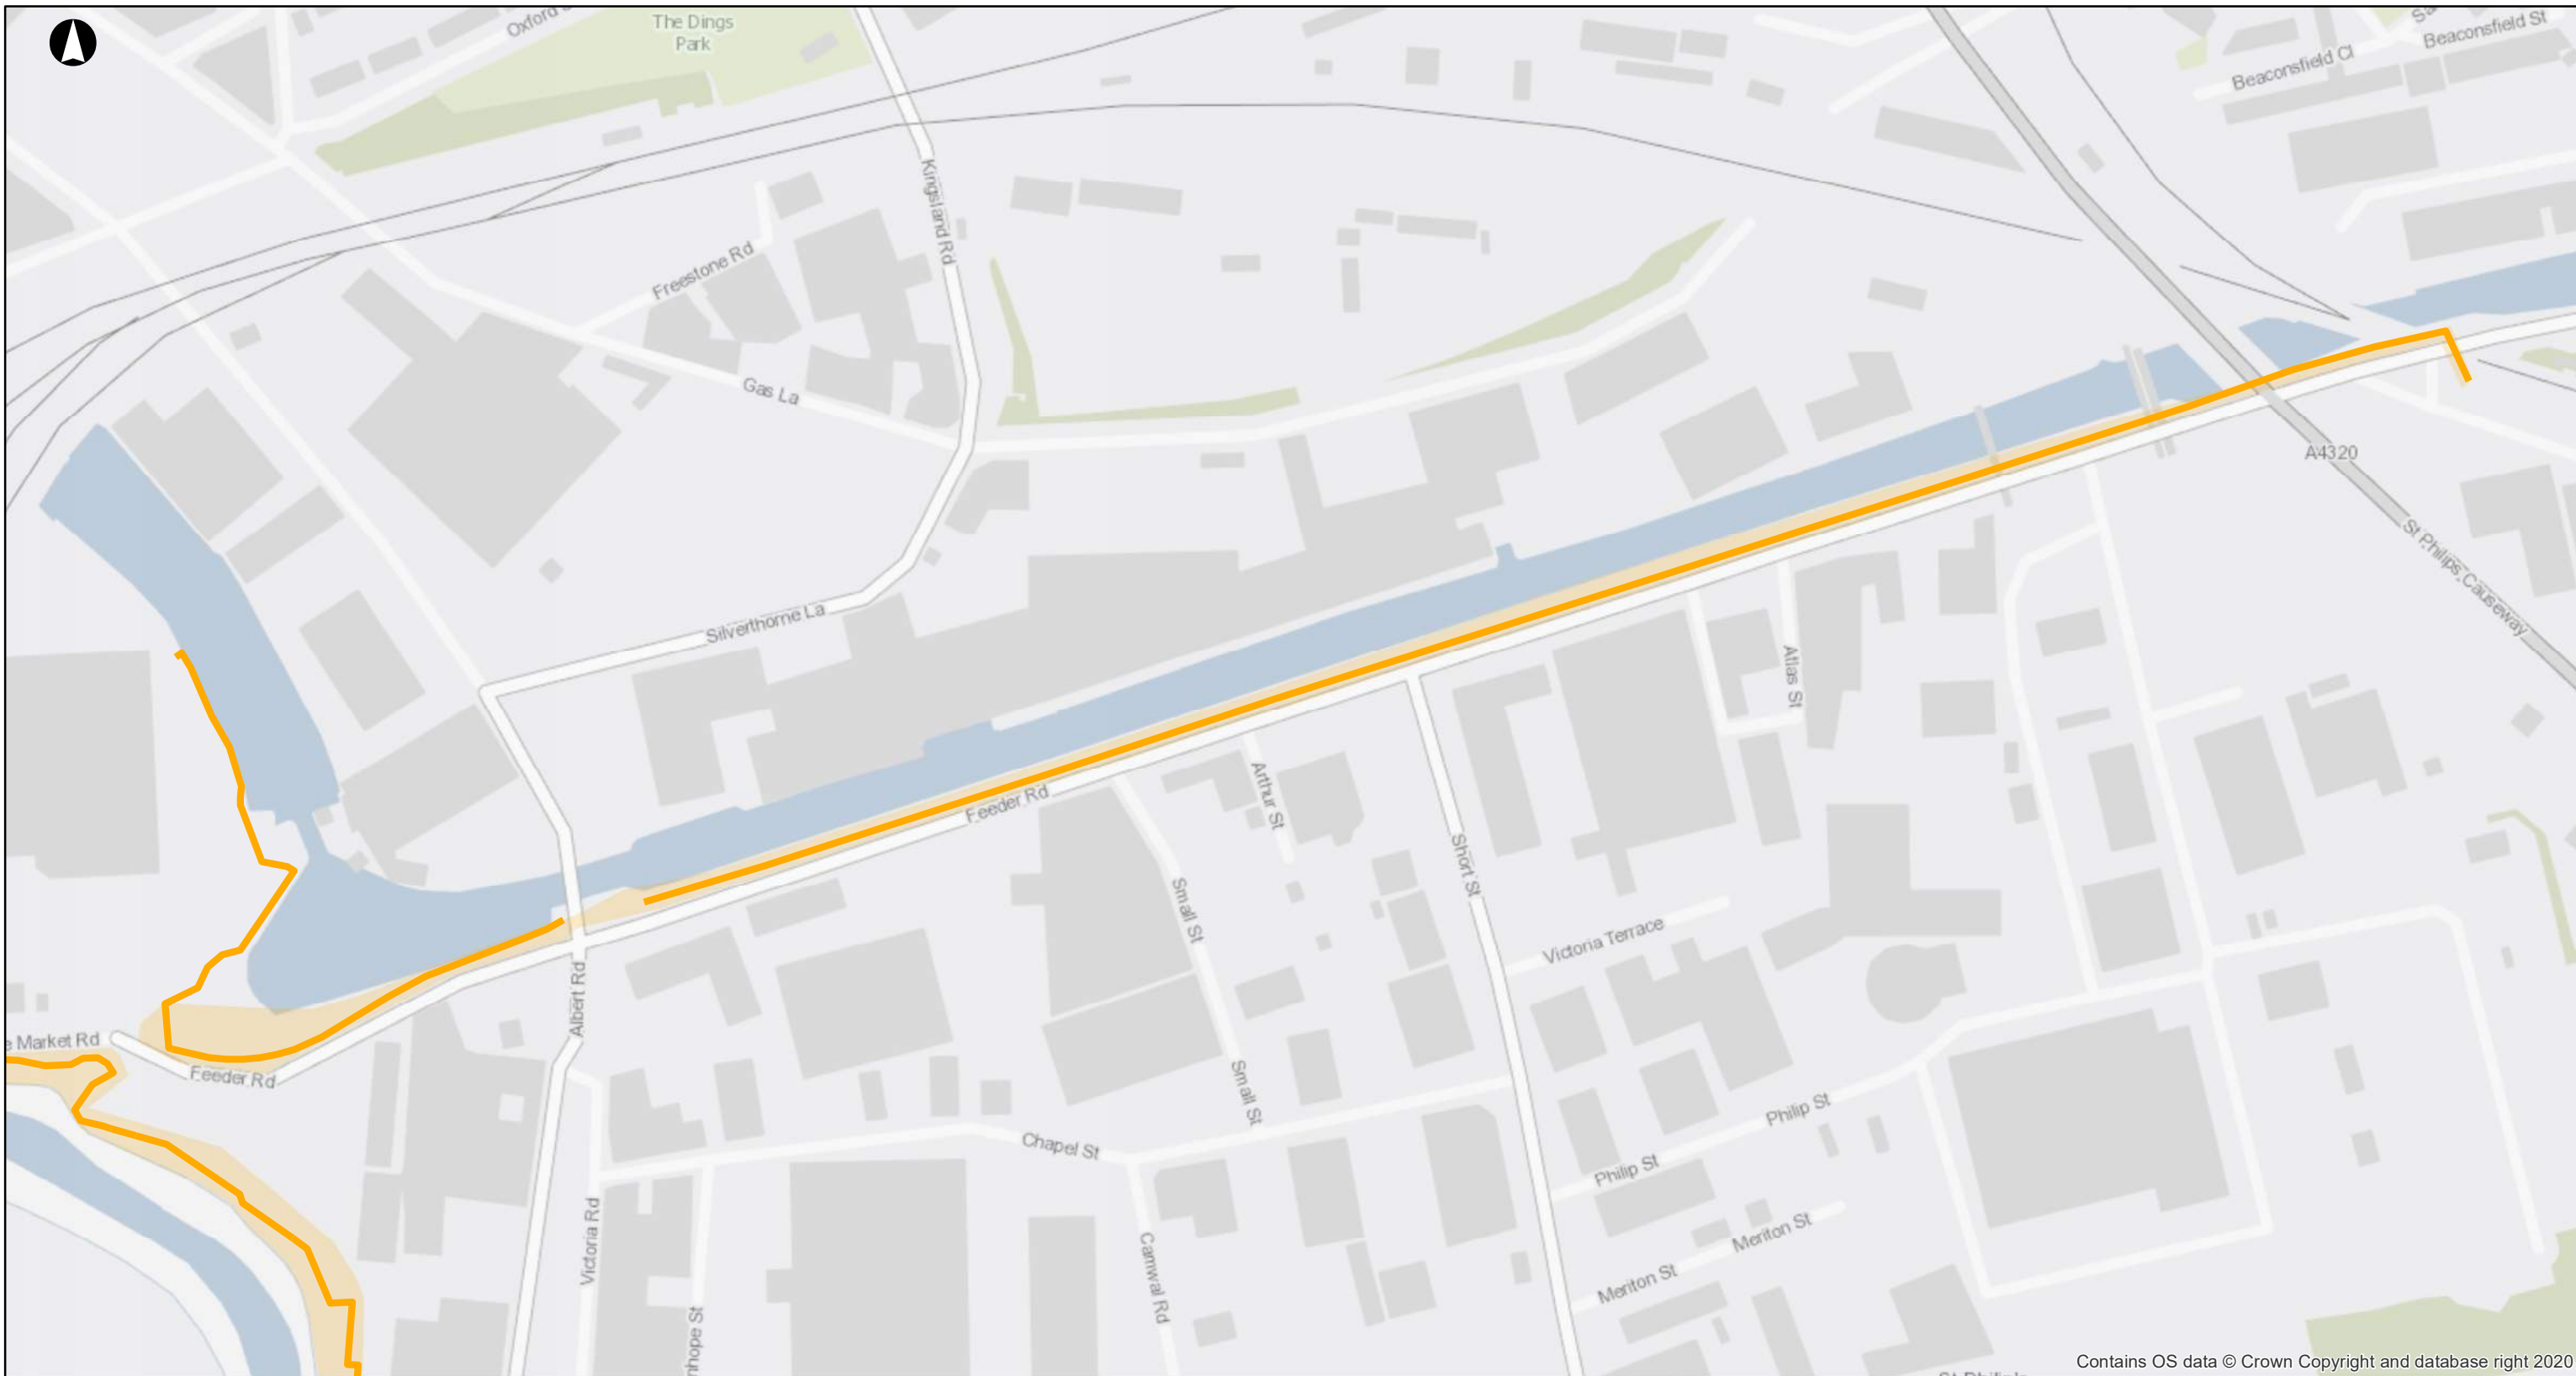

Contains OS data © Crown Copyright and database right 2020

Legend

Indicative extent of defences subject to consultation and detailed design

- Indicative alignment of defences to be constructed in 2020s
- Indicative alignment of defences to be constructed in 2060s
- Potential extent of defences subject to consultation and detailed design


Note - extents subject to chosen Standard of Protection.

P1	2020-08-06	HW	PS	HR
----	------------	----	----	----

Issue	Date	By	Chkd	Appd
-------	------	----	------	------


ARUP

63 St Thomas Street,
Bristol, BS1 6JZ
t: +44 117 988 6967
www.arup.com

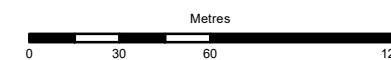

Client
BRISTOL CITY COUNCIL


Job Title
BRISTOL FLOOD STRATEGY

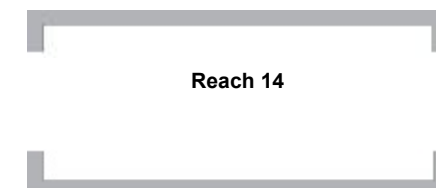

Scale at A3
1:2,500

Job No 260498	Drawing Status FOR INFORMATION
-------------------------	--

Drawing No 383	Issue P1
--------------------------	--------------------

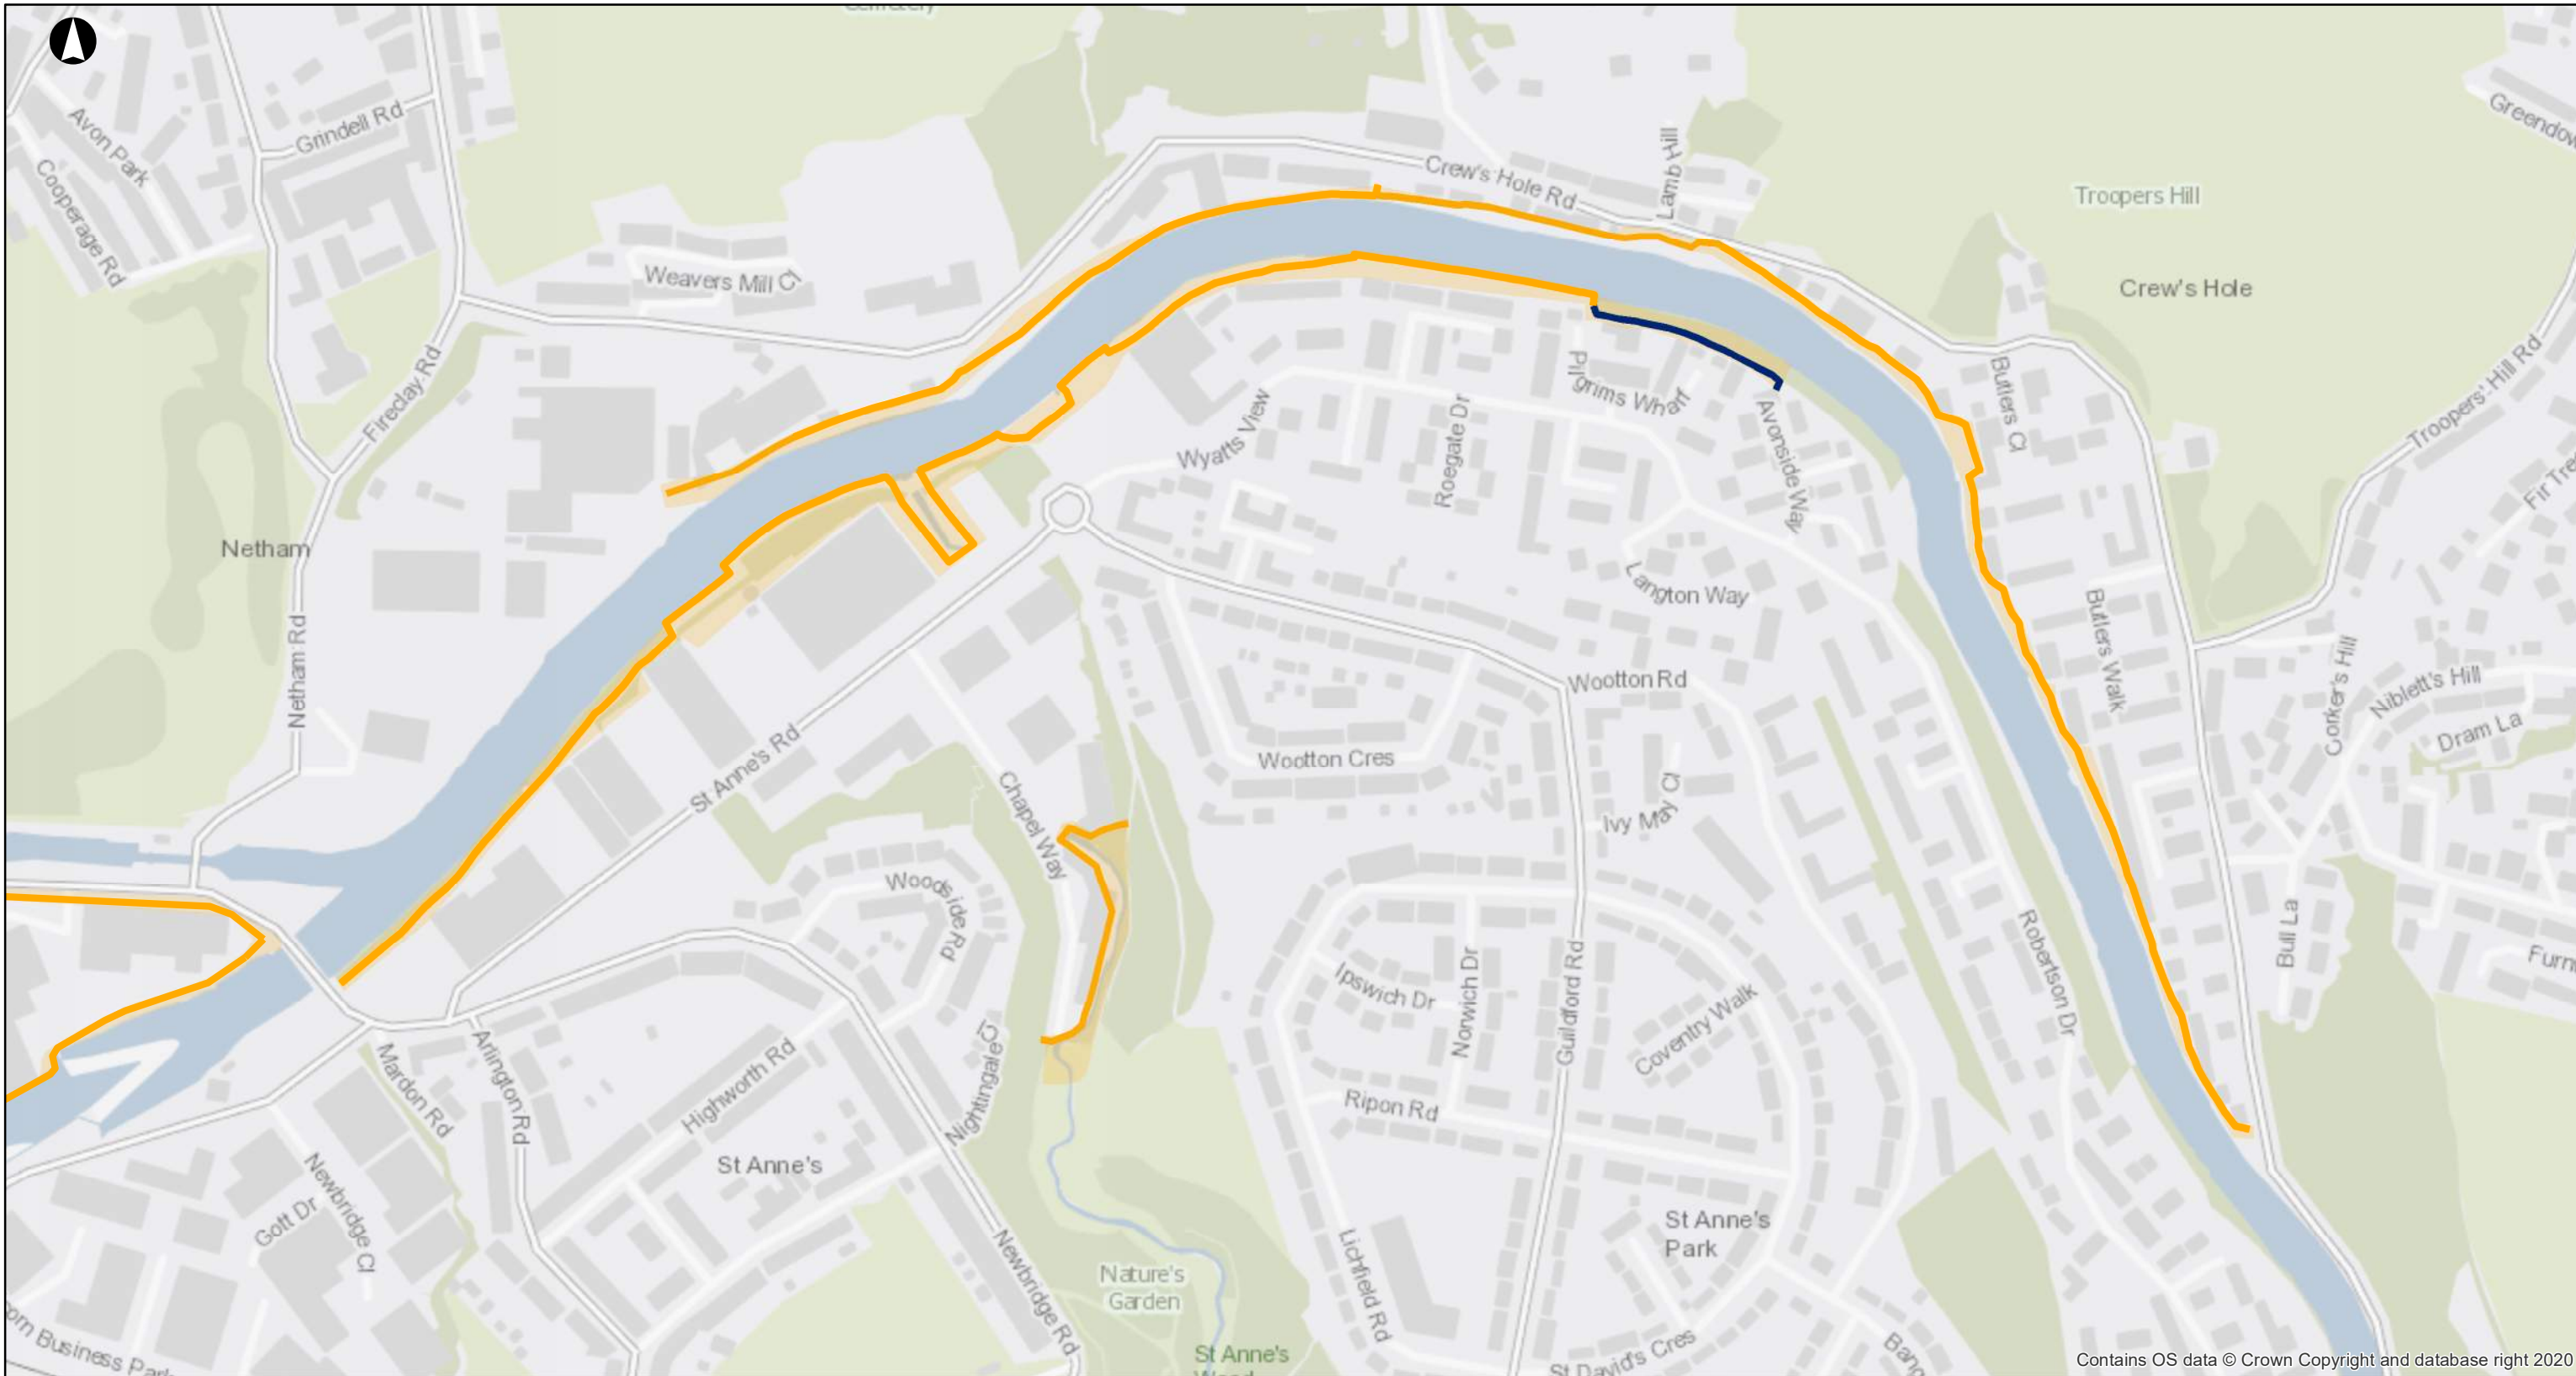

Contains OS data © Crown Copyright and database right 2020

Legend

Indicative extent of defences subject to consultation and detailed design

- Indicative alignment of defences to be constructed in 2020s
- Indicative alignment of defences to be constructed in 2060s
- Potential extent of defences subject to consultation and detailed design

Note - extents subject to chosen Standard of Protection.


Further upstream defences not shown subject to detailed design and further modelling

P1	2020-08-06	HW	PS	HR
----	------------	----	----	----

Issue	Date	By	Chkd	Appd
-------	------	----	------	------

ARUP

63 St Thomas Street,
Bristol, BS1 6JZ
t: +44 117 988 6967
www.arup.com

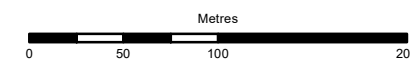

Client

BRISTOL CITY COUNCIL

Job Title

BRISTOL FLOOD STRATEGY

Reach 15 & 16

Scale at A3


1:4,000

Job No
260498

Drawing Status
FOR INFORMATION

Drawing No
384

Issue
P1

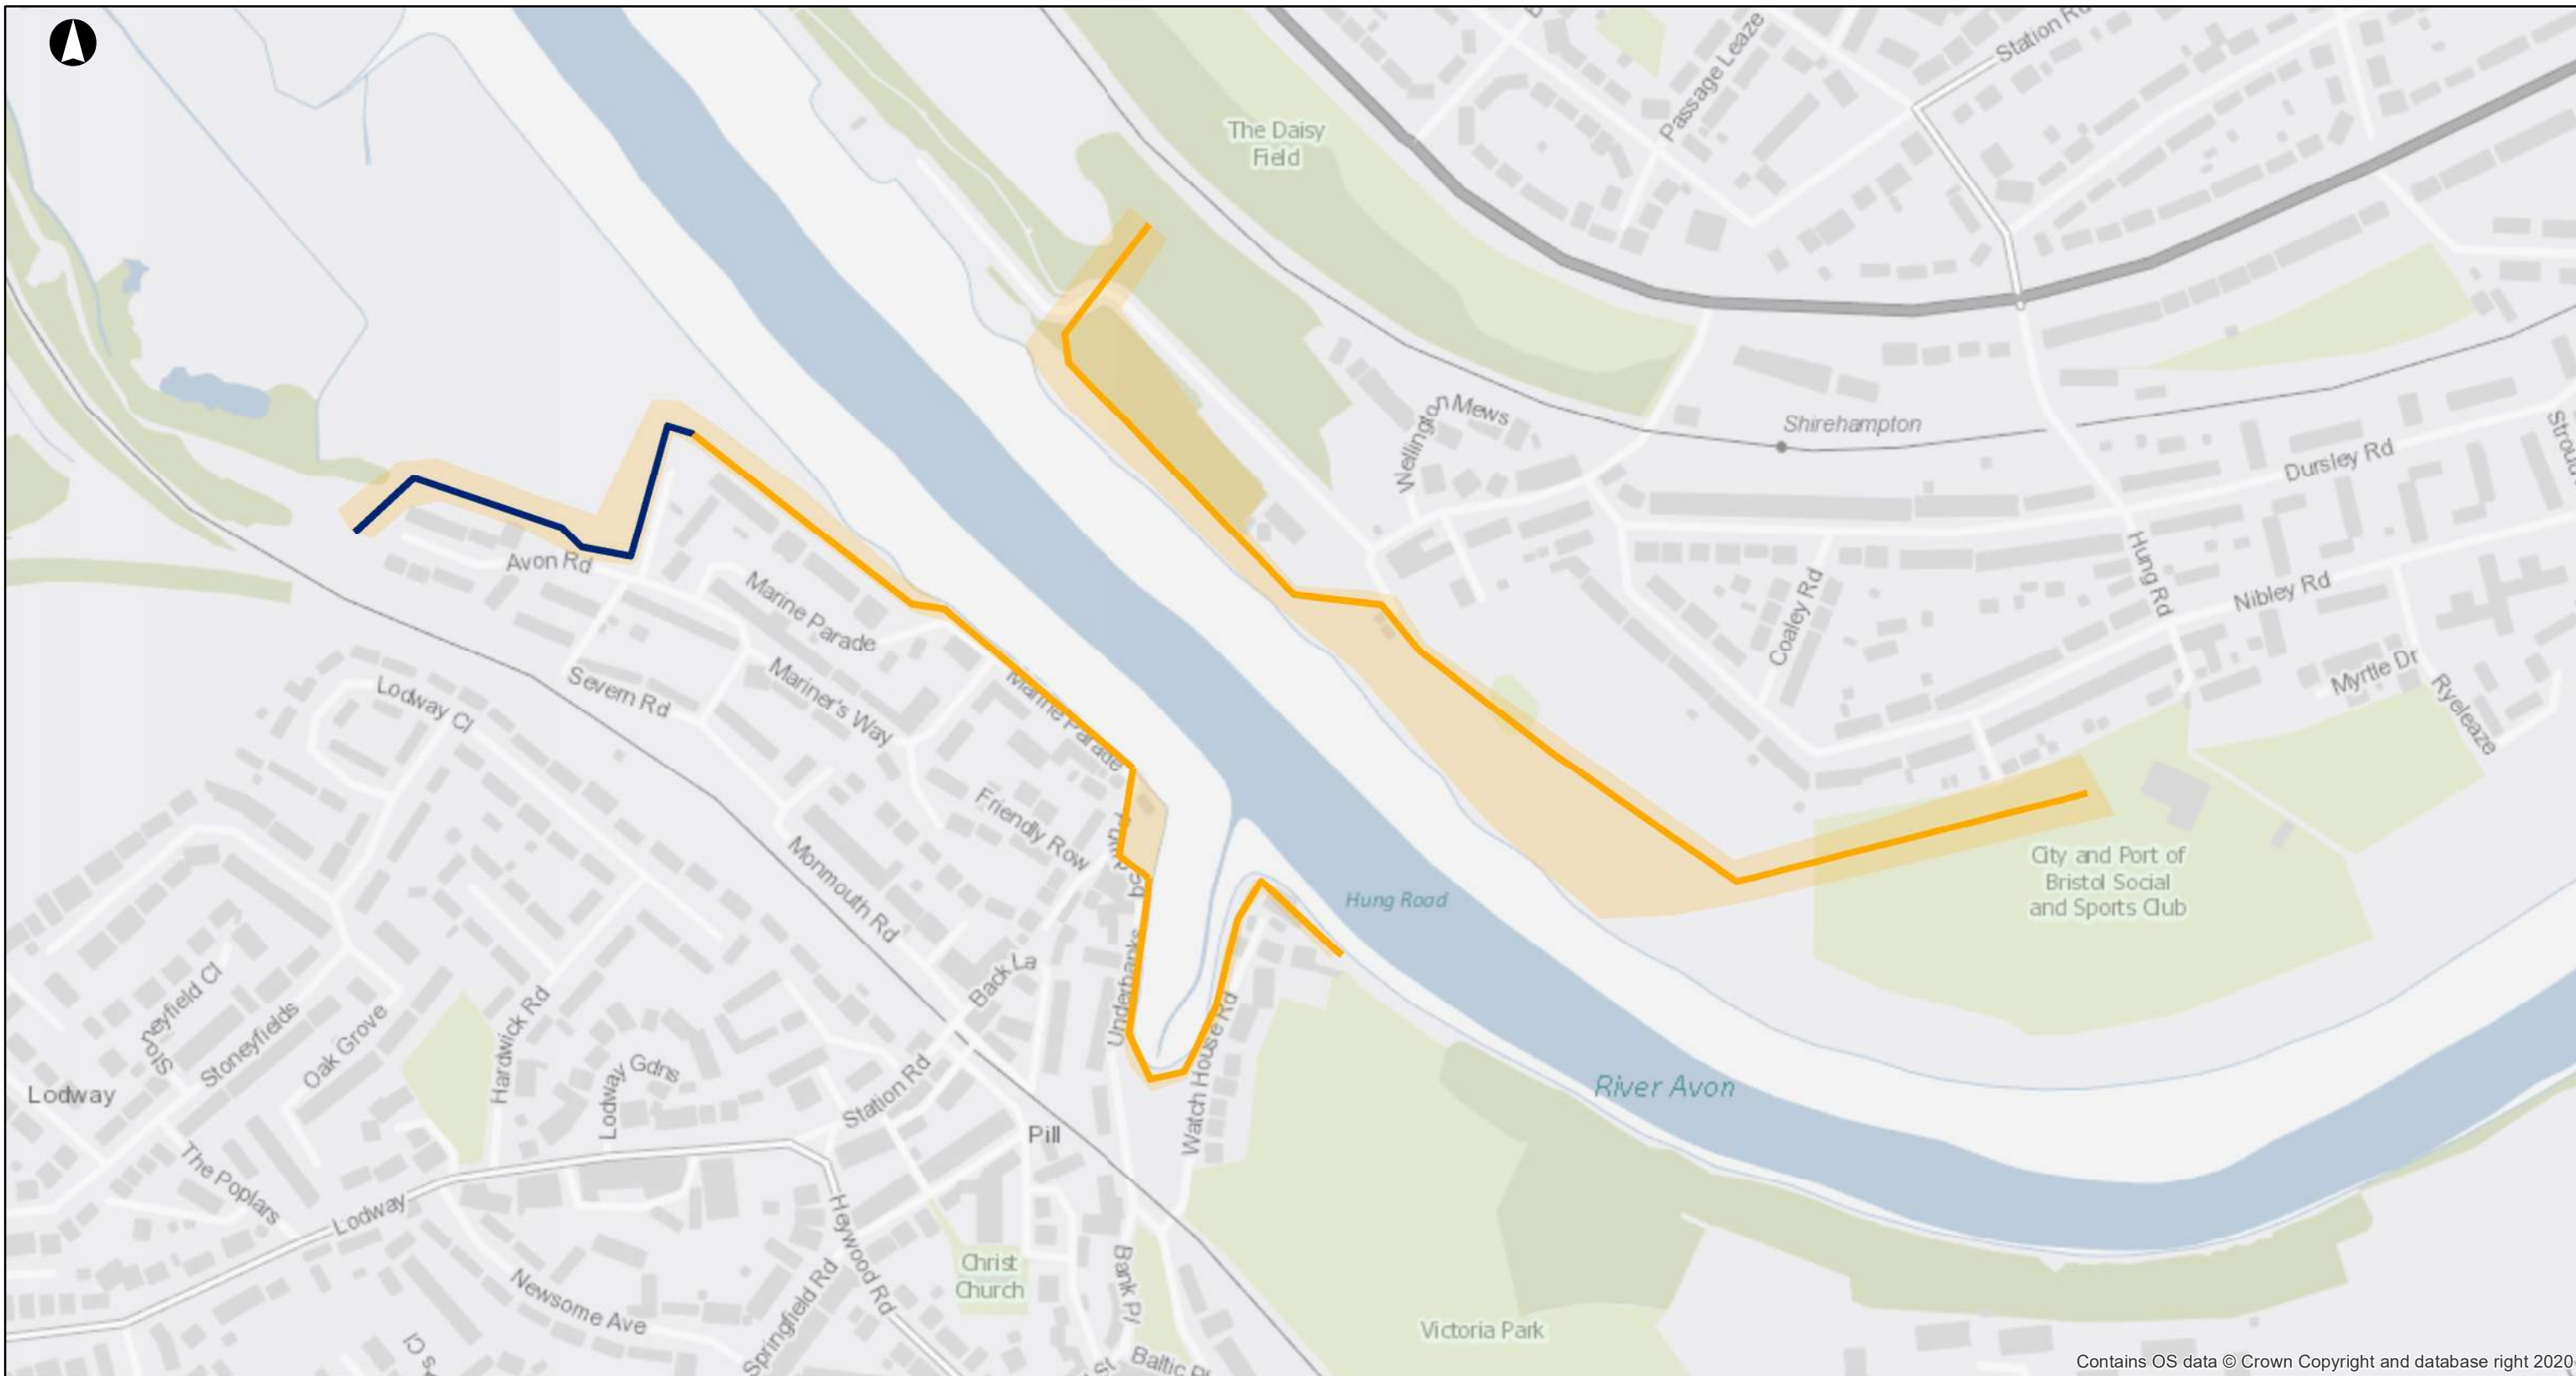

Contains OS data © Crown Copyright and database right 2020

Legend

Indicative extent of defences subject to consultation and detailed design

- Indicative alignment of defences to be constructed in 2020s
- Indicative alignment of defences to be constructed in 2060s
- Potential extent of defences subject to consultation and detailed design


Note - extents subject to chosen Standard of Protection.

P1	2020-08-06	HW	PS	HR
----	------------	----	----	----

Issue	Date	By	Chkd	Appd
-------	------	----	------	------

ARUP

63 St Thomas Street,
Bristol, BS1 6JZ
t: +44 117 988 6967
www.arup.com

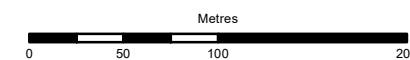

Client

BRISTOL CITY COUNCIL

Job Title

BRISTOL FLOOD STRATEGY

Shirehampton & Pill

Scale at A3


1:4,000

Job No
260498

Drawing Status
FOR INFORMATION

Drawing No
385

Issue
P1

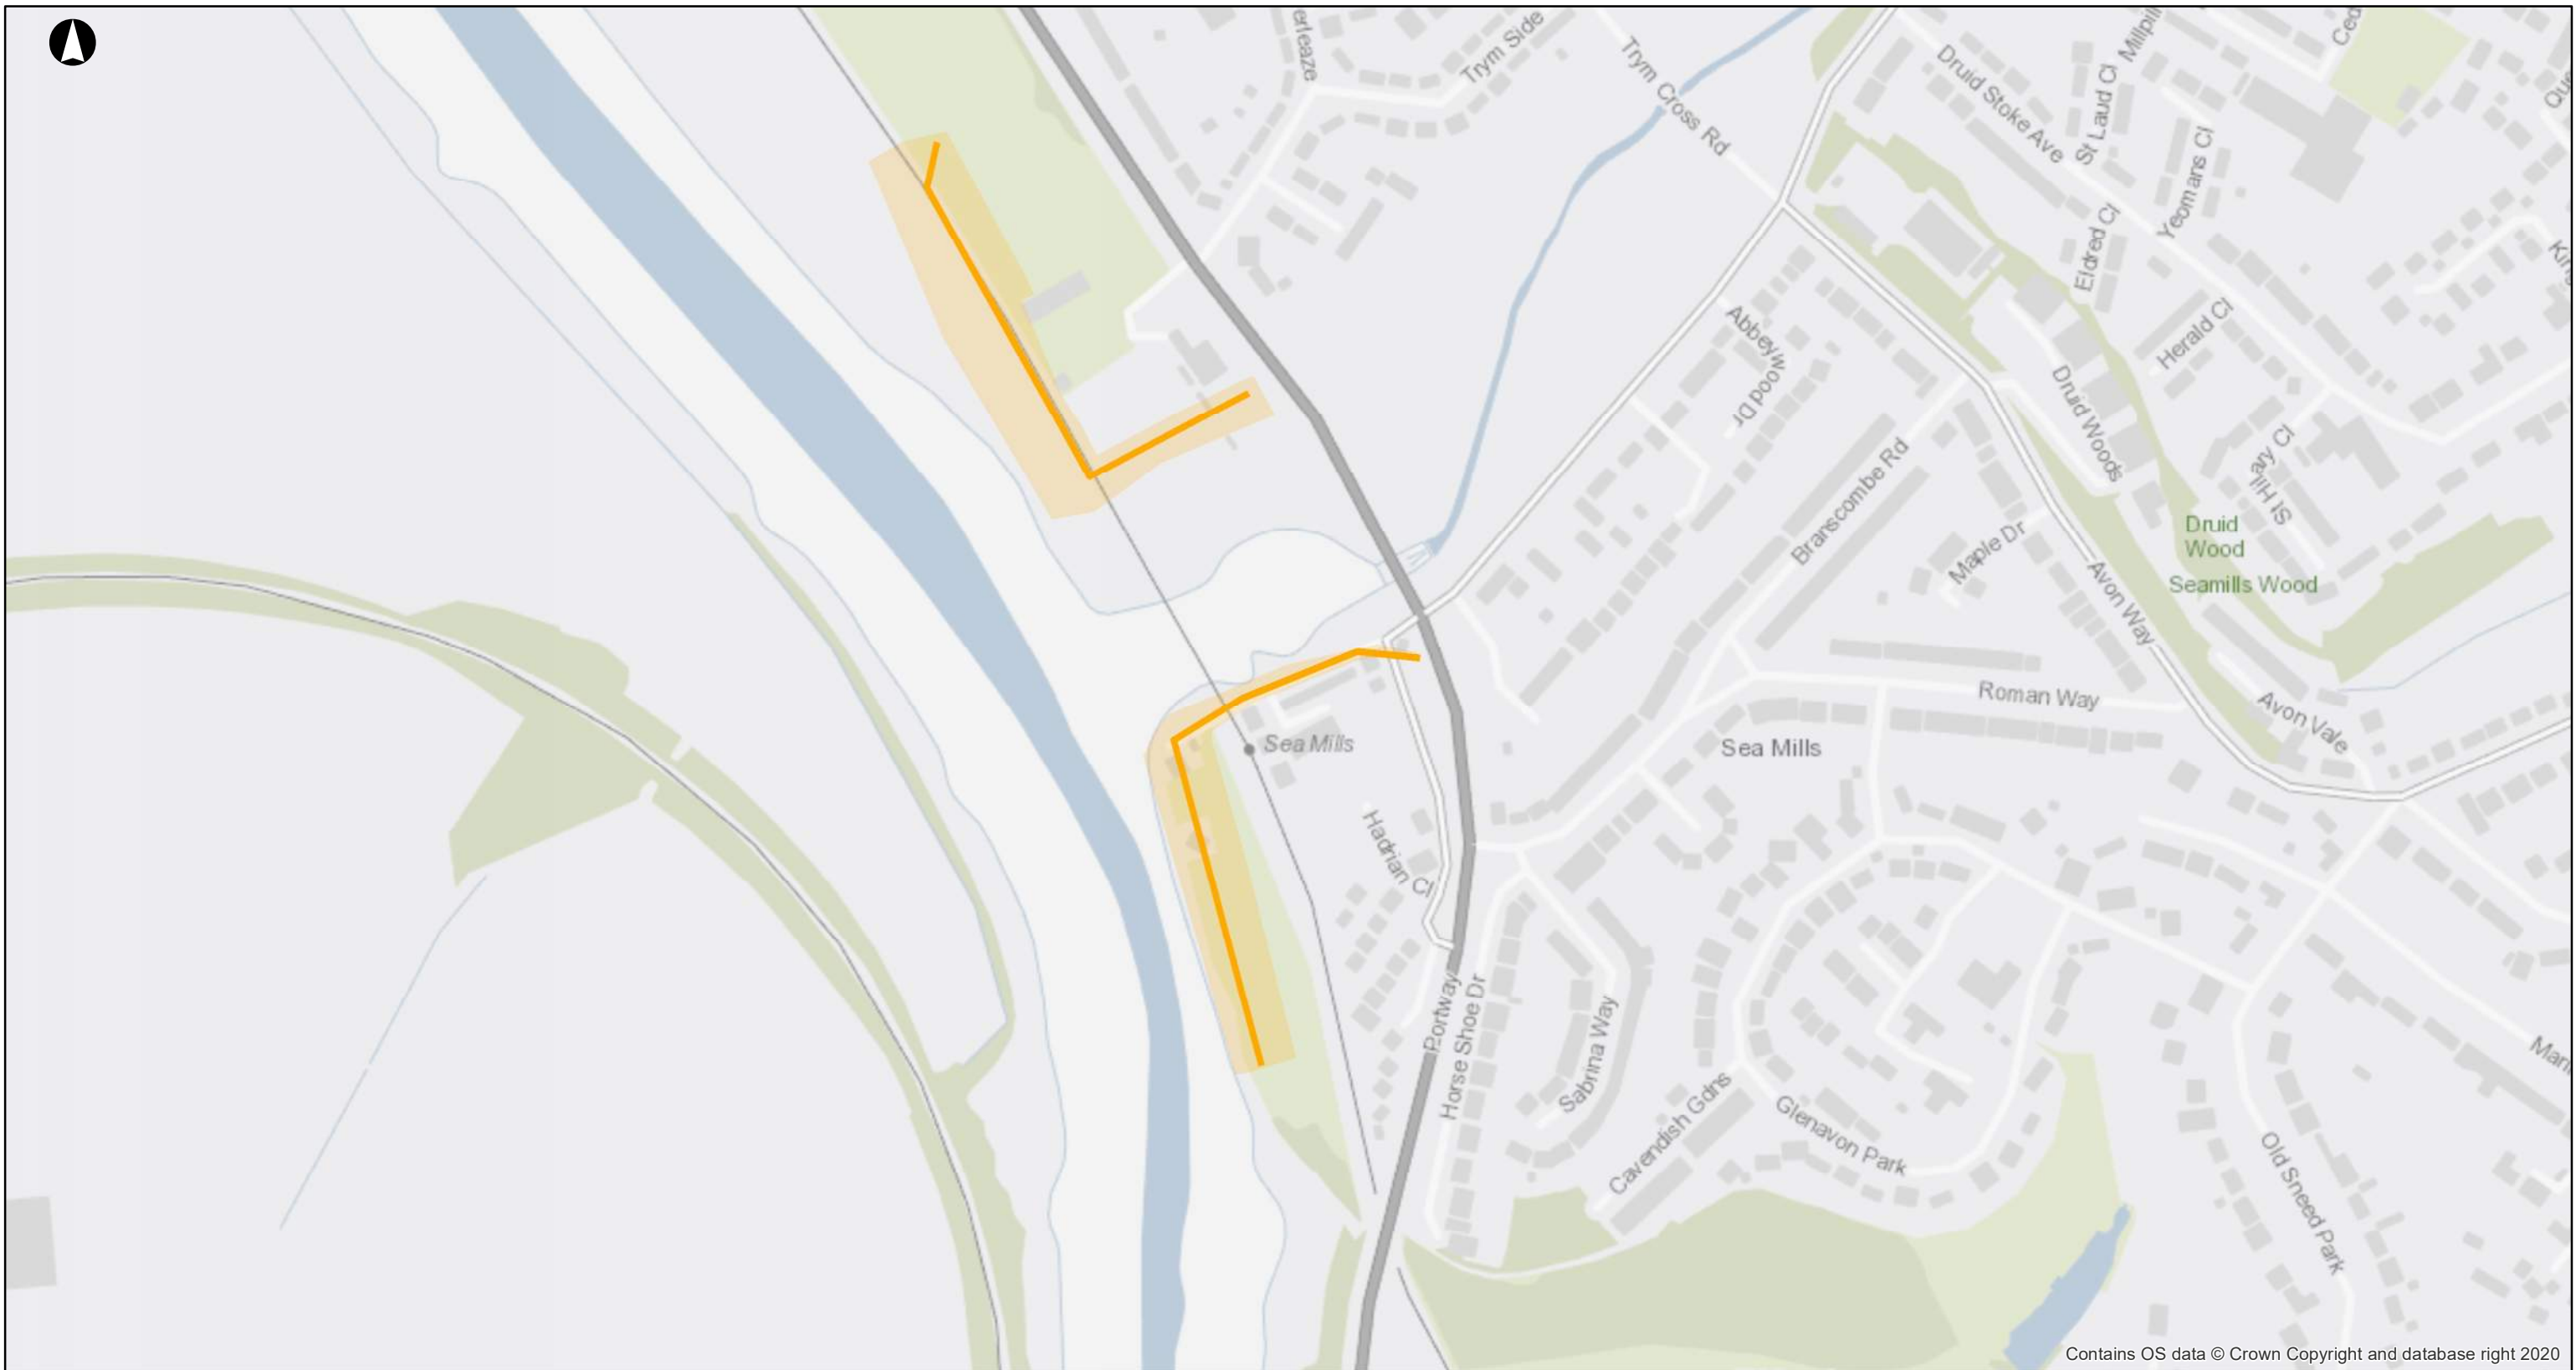

Contains OS data © Crown Copyright and database right 2020

Legend

Indicative extent of defences subject to consultation and detailed design

- Indicative alignment of defences to be constructed in 2020s
- Indicative alignment of defences to be constructed in 2060s
- Potential extent of defences subject to consultation and detailed design


Note - extents subject to chosen Standard of Protection.

P1	2020-08-06	HW	PS	HR
----	------------	----	----	----

Issue	Date	By	Chkd	Appd
-------	------	----	------	------

ARUP

63 St Thomas Street,
Bristol, BS1 6JZ
t: +44 117 988 6967
www.arup.com

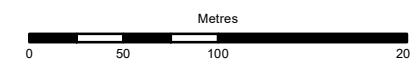

Client

BRISTOL CITY COUNCIL

Job Title

BRISTOL FLOOD STRATEGY



Scale at A3

1:4,000

Job No
260498

Drawing Status
FOR INFORMATION

Drawing No
386

Issue
P1