

Notes:
 01. Max defence height 2.7m
 02. Proposed tree planting, seating areas, raised beds not shown. See landscape section A.

Legend:	
New Construction	—
Existing	—

Rev	Date	Description	By	Chkd	Appd	Auth
01.1	04/12/23	For Information	MC	-	-	-

ARUP
 63 St Thomas Street
 Bristol BS1 6JZ
 Tel +44(0)117 976 5432
 Fax +44(0) 117 976 5433
 www.arup.com

Client
 Bristol City Council

Project Title
 Bristol Flood Strategy

Drawing Title
 Floating Harbour
 Defence Section 24


Scale at A3 1:50 Arup Job No 285982

Role

Suitability

Rev	By	Chkd	Appd	Auth
01.1				
	Date	Date	Date	Date

Name
 285982-ARP-XX-DR-CIV-201

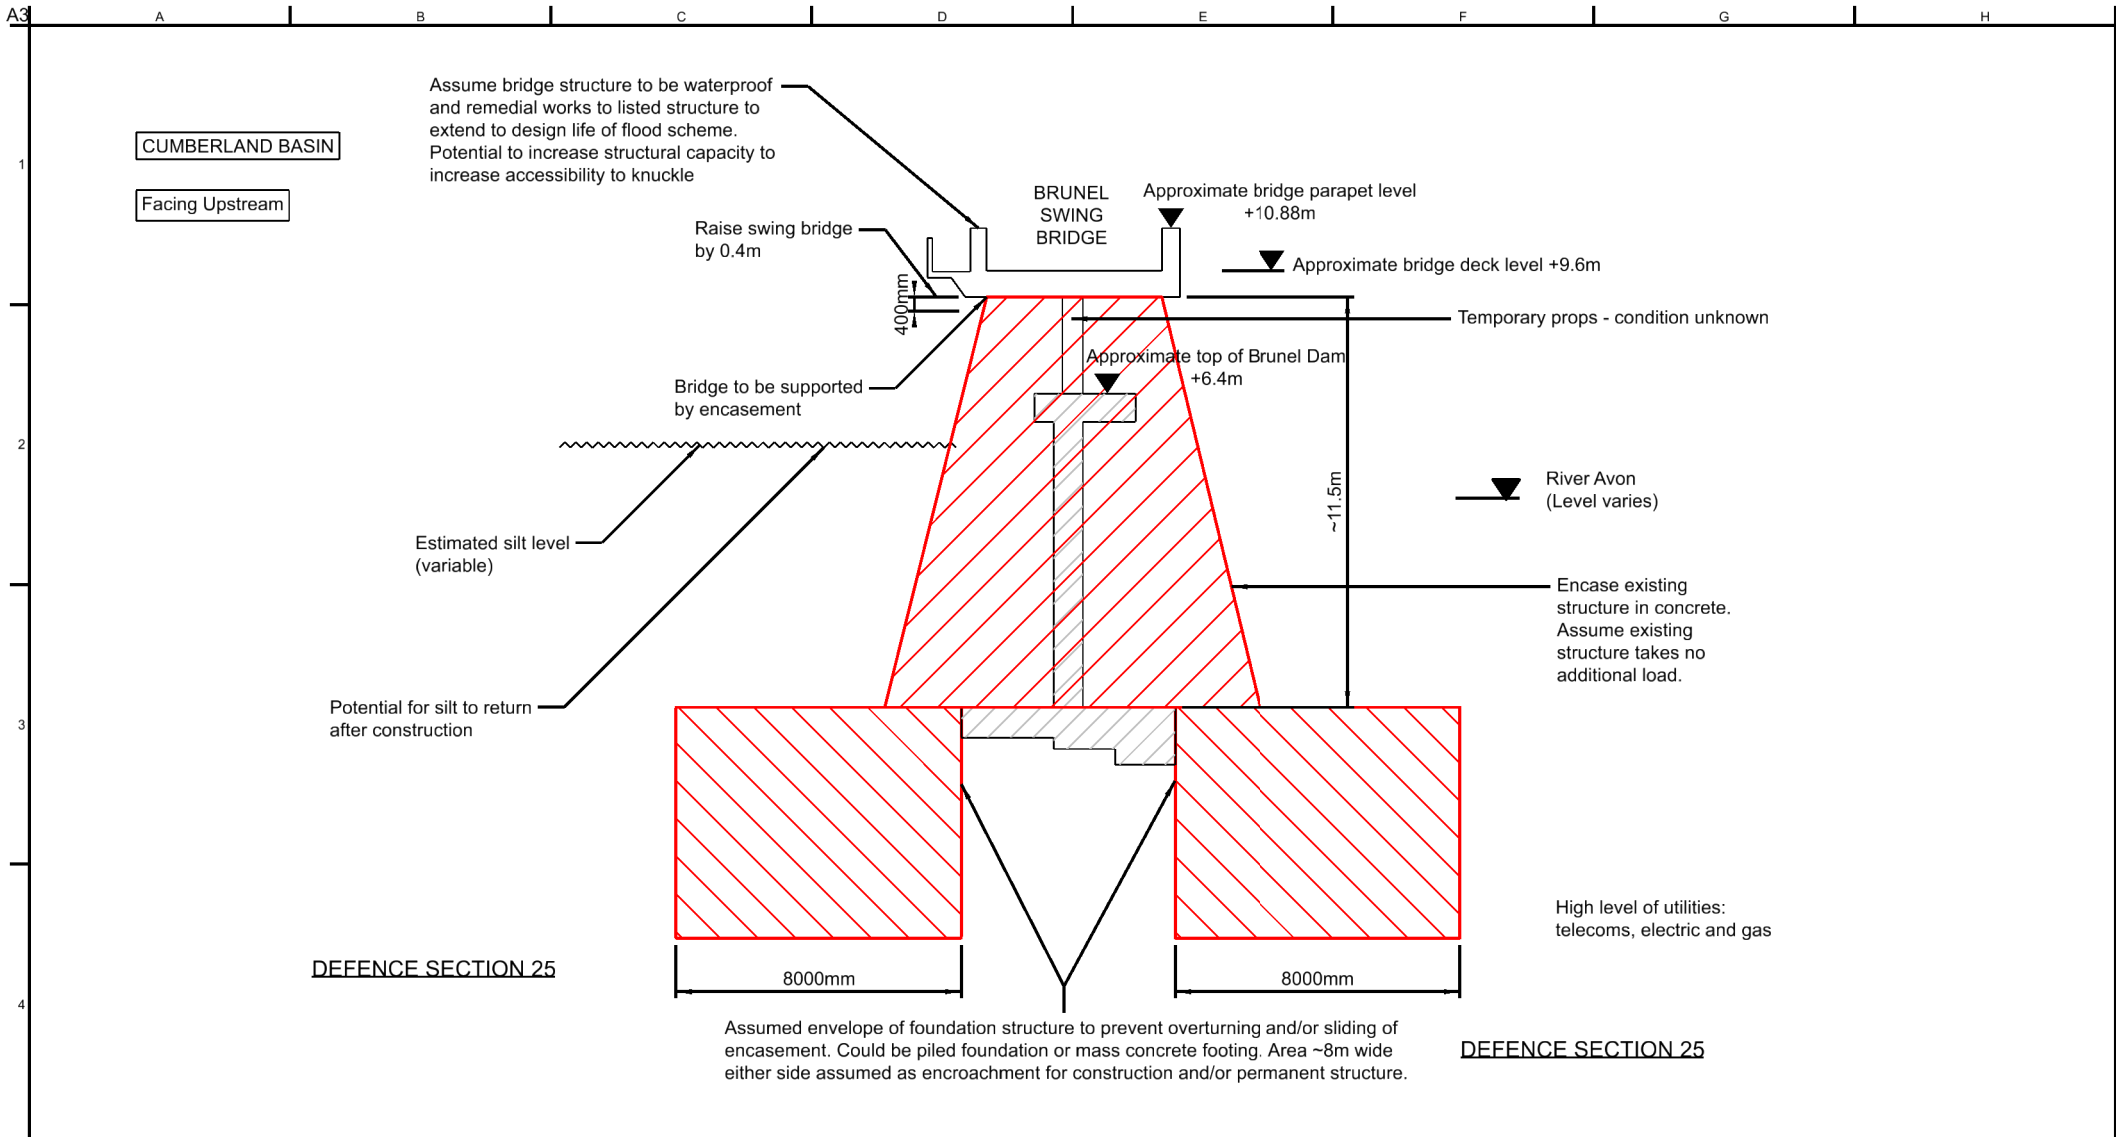

Notes:
01. Max defence height 0.41m.

Rev	Date	Description	By	Chkd	Appd	Auth
01.1	04/12/23	For Information	MC	-	-	-

ARUP

63 St Thomas Street
Bristol BS1 6JZ
Tel +44(0)117 976 5432
Fax +44(0) 117 976 5433
www.arup.com

Client
Bristol City Council

Project Title
Bristol Flood Strategy

Drawing Title
Cumberland Basin
Defence Section 25

Scale at A3 1:150 Arup Job No 285982

Role


Suitability

Rev	By	Chkd	Appd	Auth
01.1	Date	Date	Date	Date

Name
285982-ARP-XX-DR-CIV-202

Legend:

New Construction	
Existing	

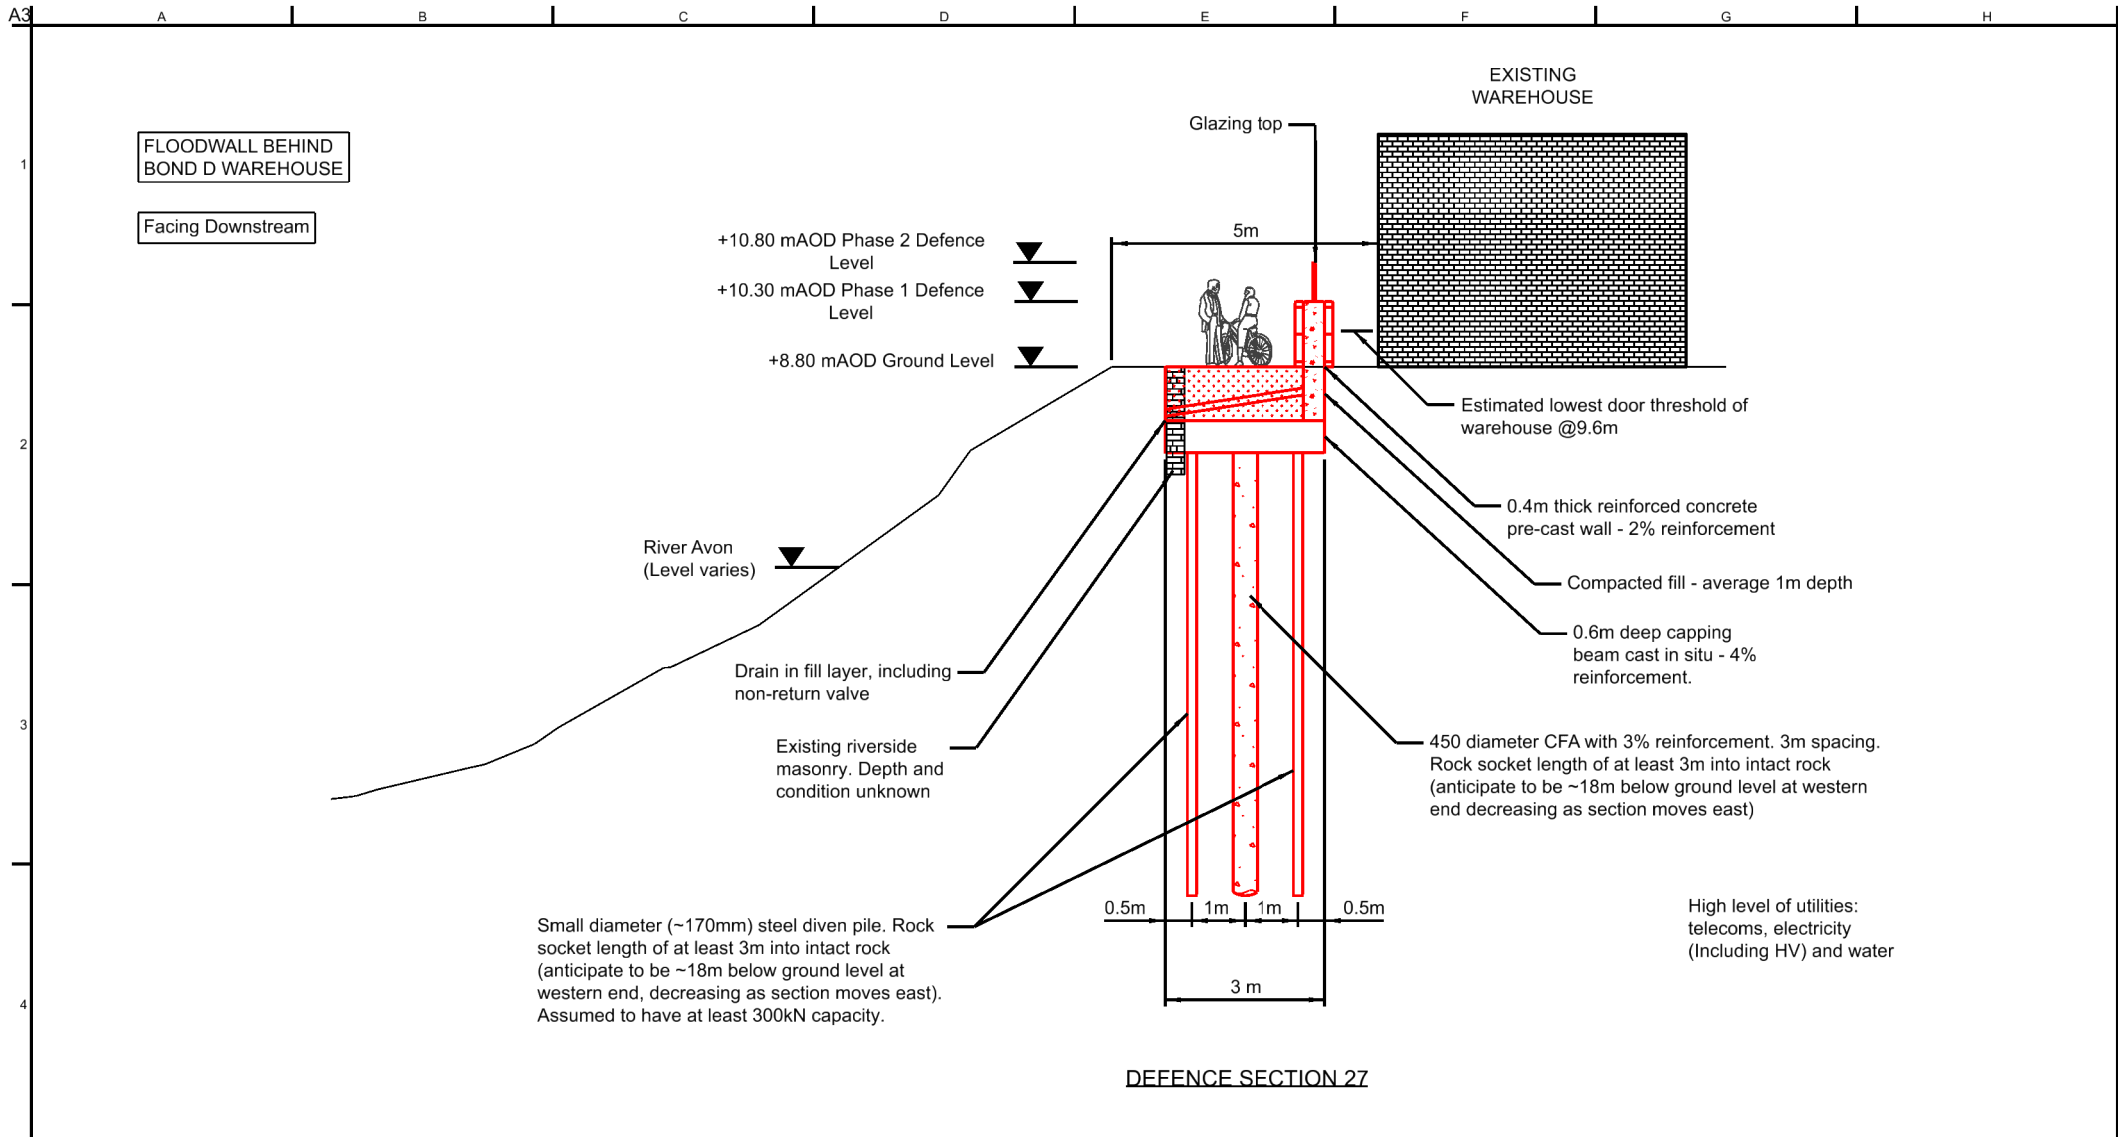

Notes:
01. Max defence height 2.40m

Rev	Date	Description	By	Chkd	Appd	Auth
01.1	04/12/23	For Information	MC	-	-	-

ARUP

63 St Thomas Street
Bristol BS1 6JZ
Tel +44(0)117 976 5432
Fax +44(0) 117 976 5433
www.arup.com

Client
Bristol City Council

Project Title
Bristol Flood Strategy

Drawing Title
Floodwall Behind Bond D Warehouse
Defence Section 27

Scale at A3 1:100 Arup Job No 285982

Role


Suitability

Rev	By	Chkd	Appd	Auth
01.1	Date	Date	Date	Date

Name
285982-ARP-XX-DR-CIV-203

Legend:

New Construction	
Existing	

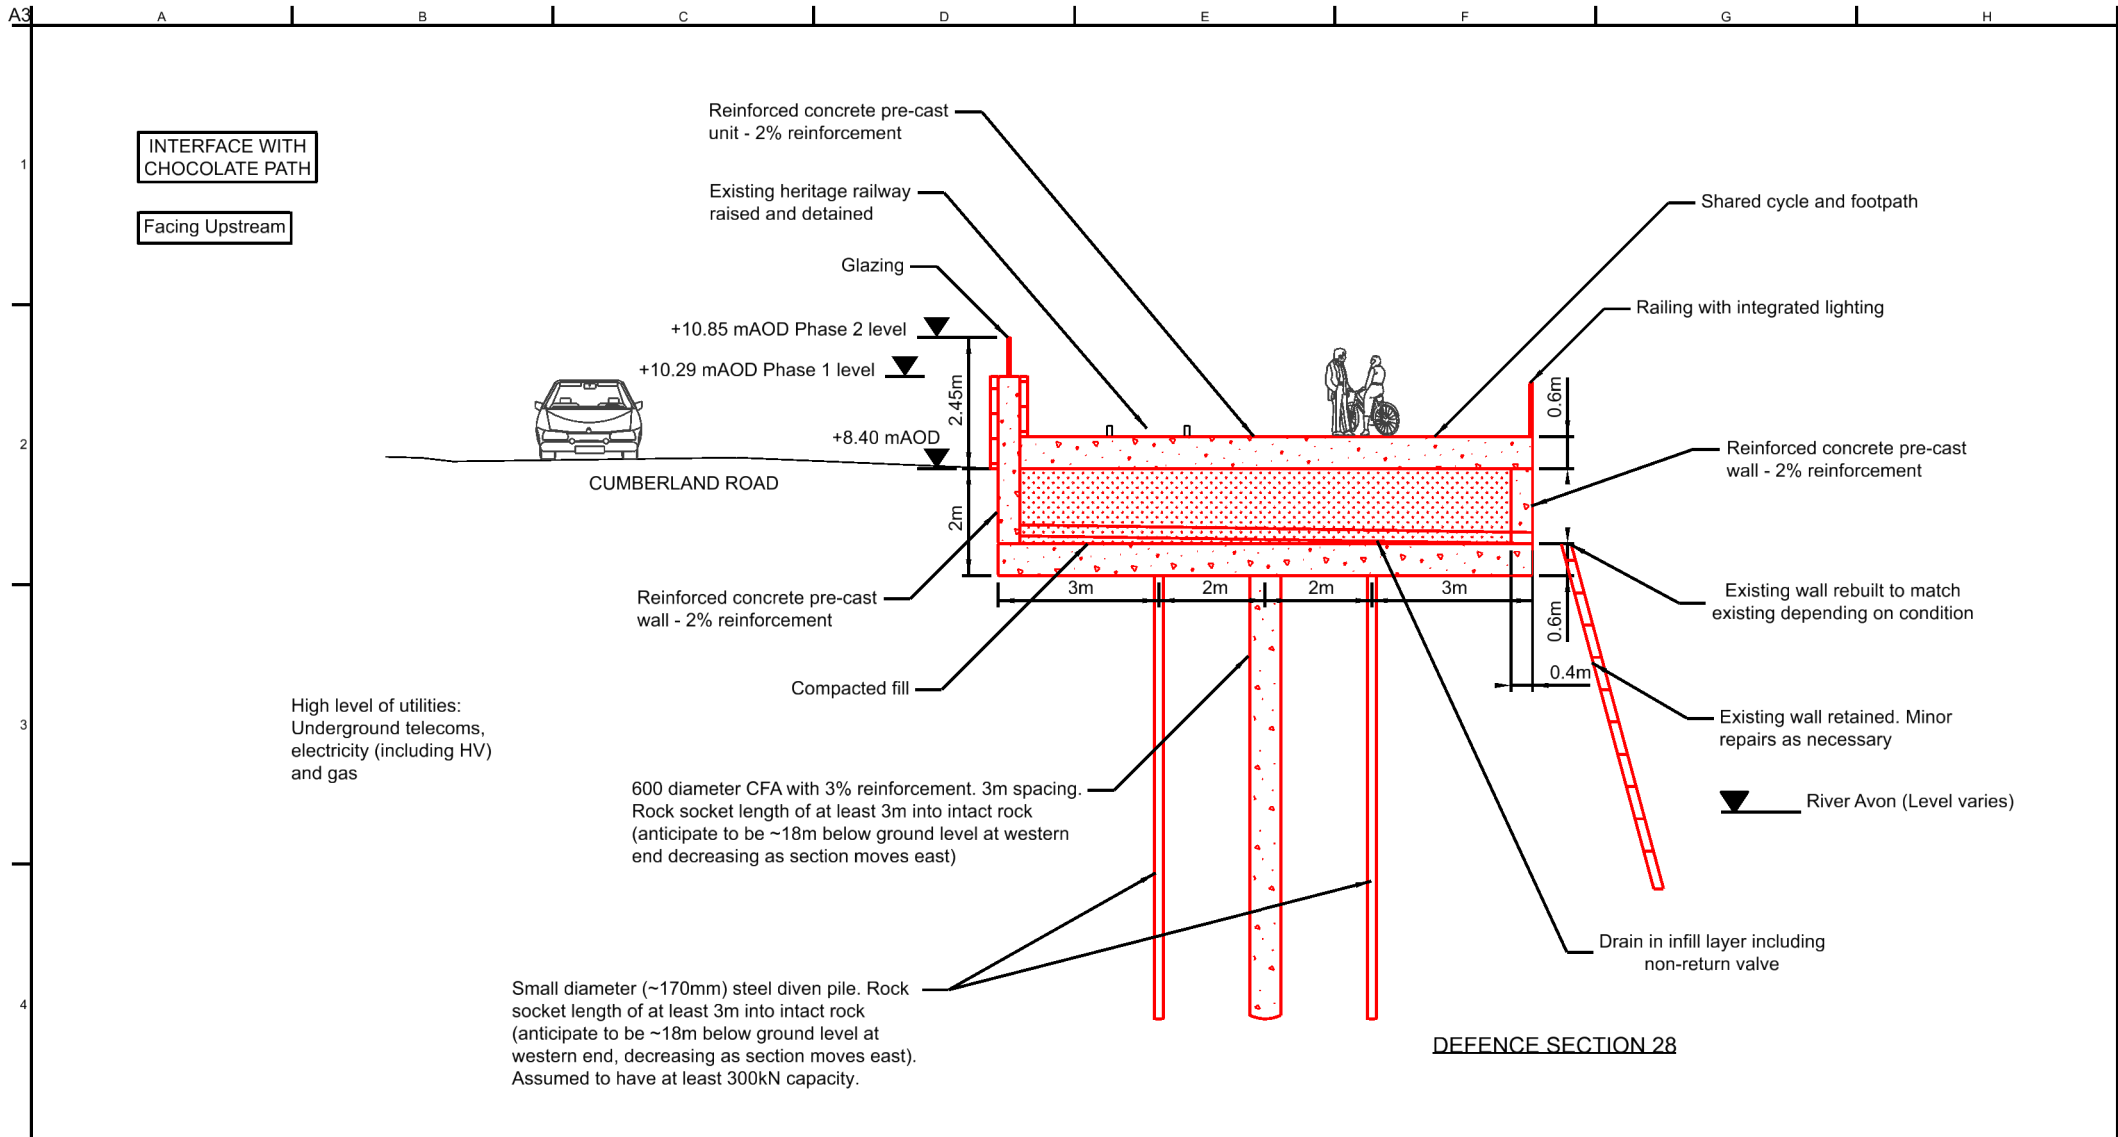

Notes:
01. Proposed tree planting, seating areas, raised beds not shown. See landscape section B.
02. Maximum defence height 2.55m.

Rev	Date	Description	By	Chkd	Appd	Auth
01.1	04/12/23	For Information	MC	-	-	-

ARUP
63 St Thomas Street
Bristol BS1 6JZ
Tel +44(0)117 976 5432
Fax +44(0) 117 976 5433
www.arup.com

Client
Bristol City Council


Project Title
Bristol Flood Strategy

Drawing Title
Interface With Chocolate Path
Defence Section 28

Scale at A3	1:100	Arup Job No	285982		
Role					
Suitability					
Rev	By	Chkd	Appd	Auth	
01.1	Date	Date	Date	Date	
Name 285982-ARP-XX-DR-CIV-205					

Legend:

New Construction	
Existing	

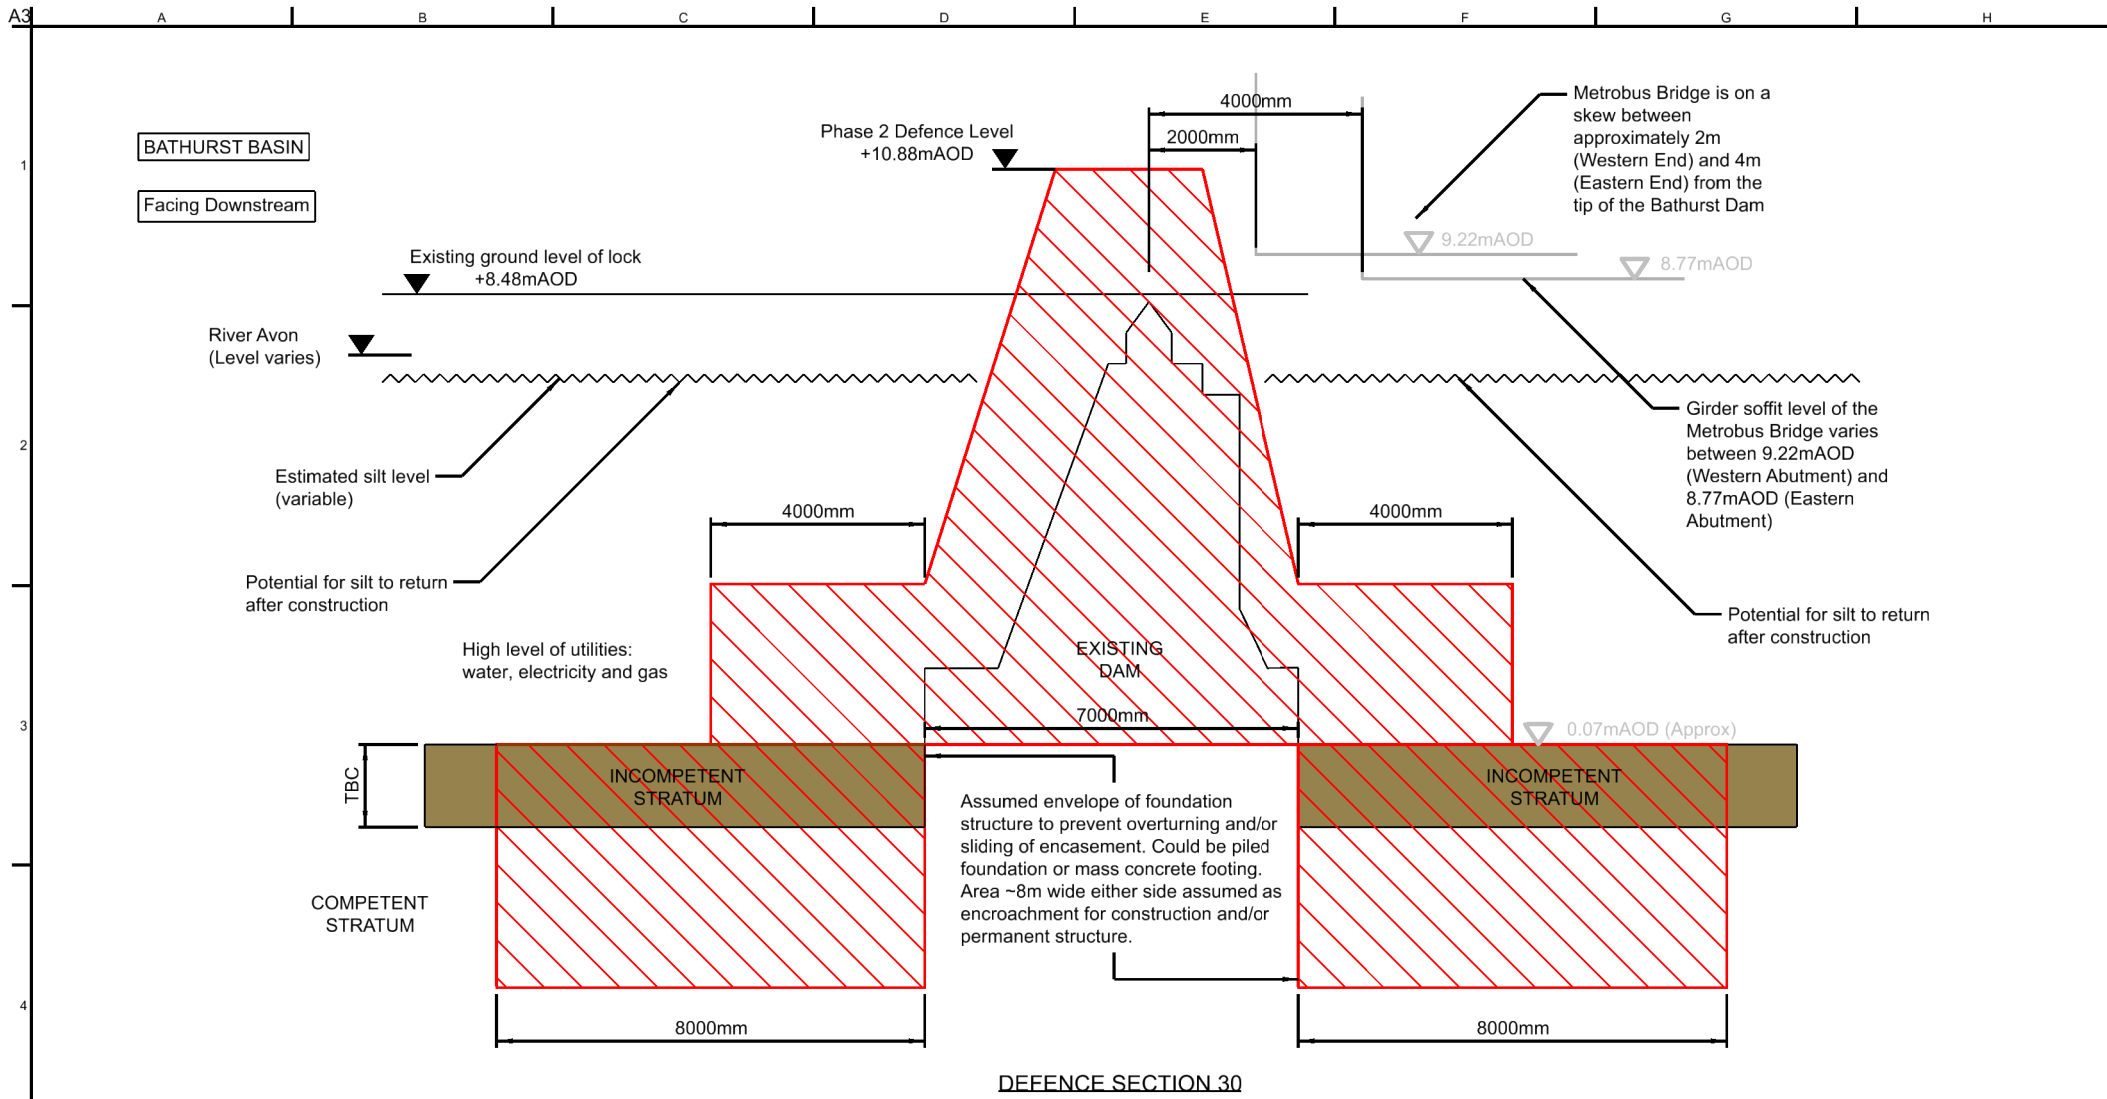

Notes:
 01. Max defence height 2.48m.
 02. Founding depth of proposal is dependent on future ground investigation findings.
 03. Drawing is only indicative of the proposed concept.

Legend:
 New Construction —
 Existing —

Rev	Date	Description	By	Chkd	Appd	Auth
01.1	04/12/23	For Information	MC	-	-	-

ARUP
 63 St Thomas Street
 Bristol BS1 6JZ
 Tel +44(0)117 976 5432
 Fax +44(0) 117 976 5433
 www.arup.com

Client
 Bristol City Council

Project Title
 Bristol Flood Strategy

Drawing Title
 Bathurst Basin
 Defence Section 30


Scale at A3 1:100 Arup Job No 285982

Role

Suitability

Rev	By	Chkd	Appd	Auth
01.1	Date	Date	Date	Date

Name
 285982-ARP-XX-DR-CIV-206

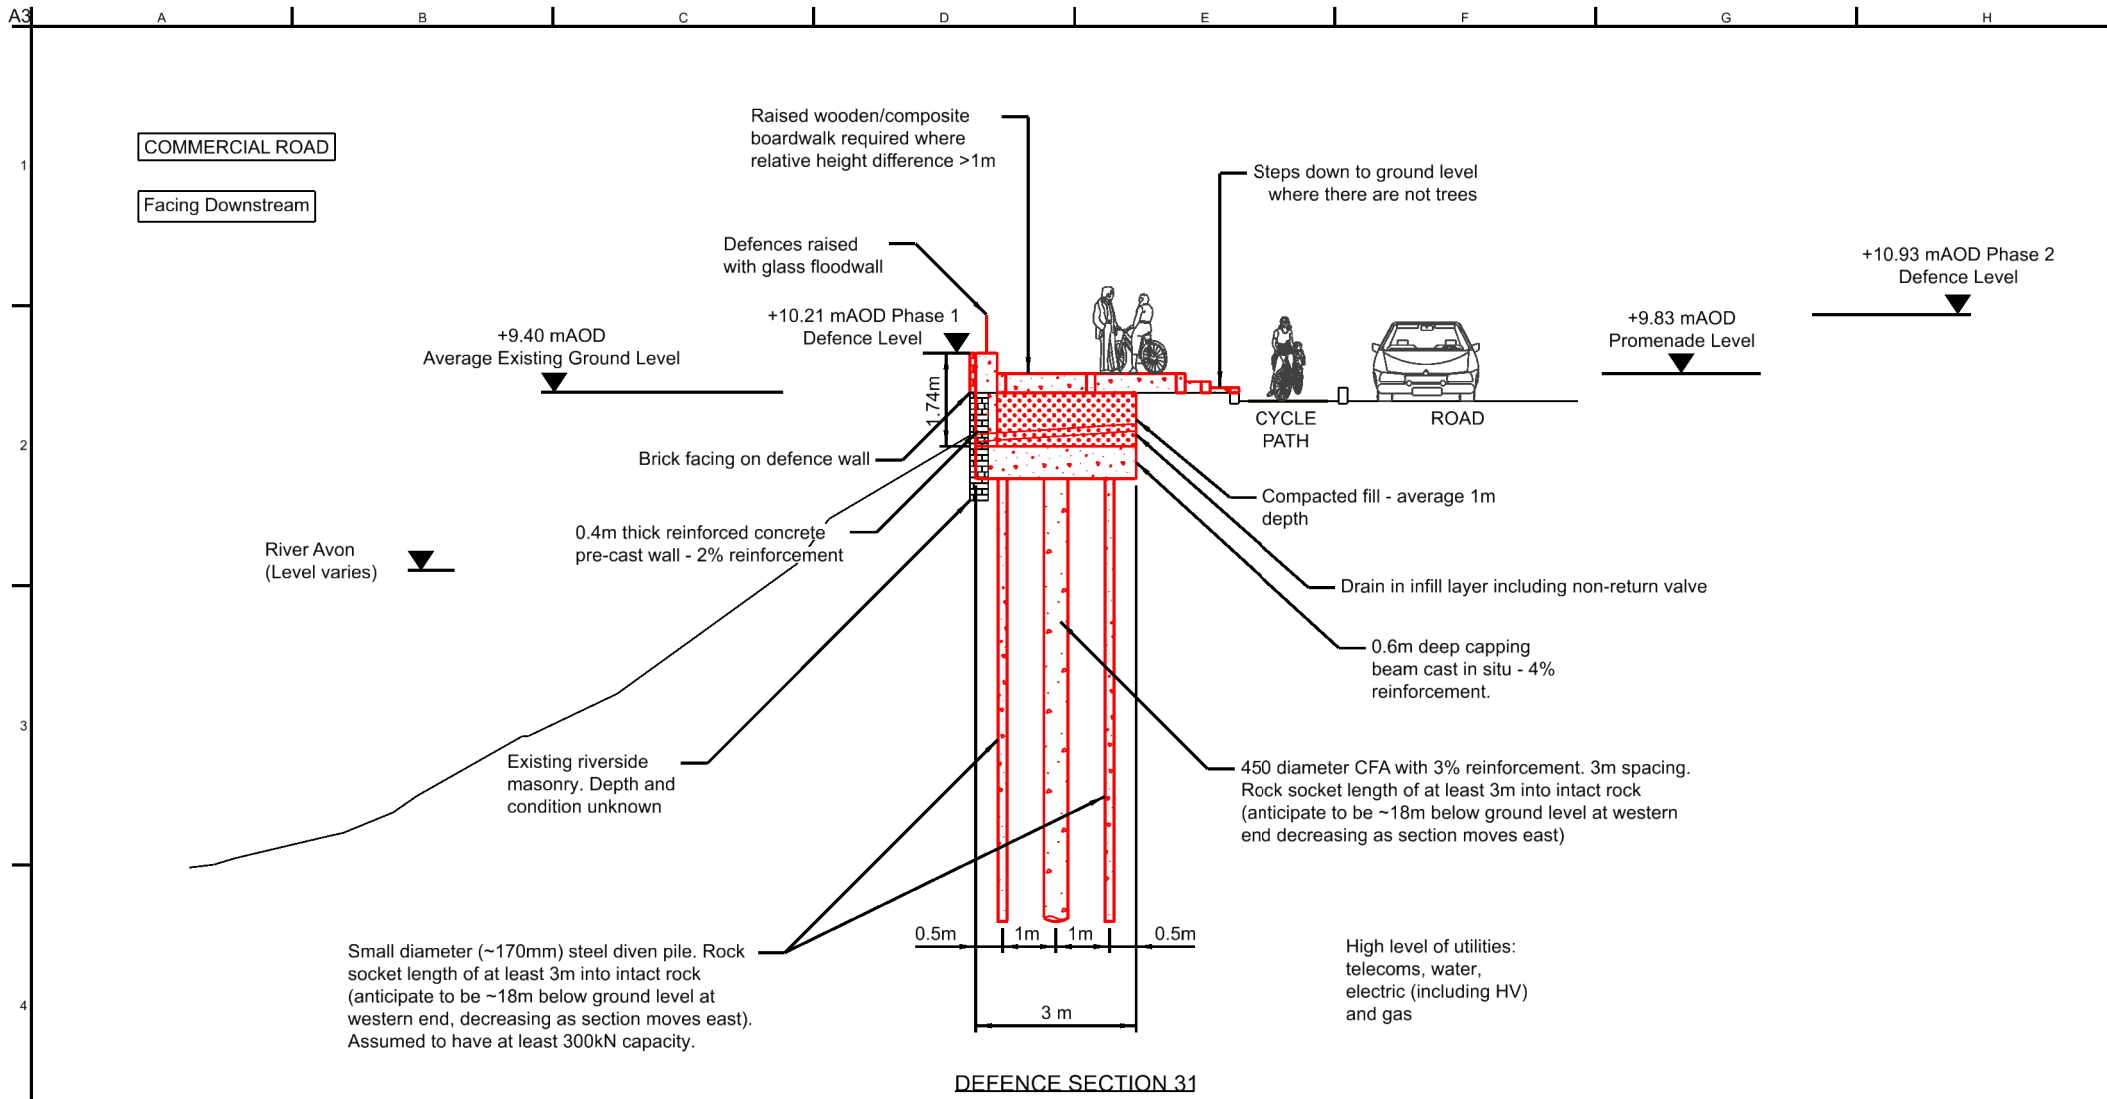

DEFENCE SECTION 31

Notes:
 01. Max defence height 2.13m.
 02. Existing avenue trees to be retained or replaced pending arboricultural assessment. See landscape section C.

Legend:

New Construction	—
Existing	—

Rev	Date	Description	By	Chkd	Appd	Auth
01.1	04/12/23	For Information	MC	-	-	-

ARUP
 63 St Thomas Street
 Bristol BS1 6JZ
 Tel +44(0)117 976 5432
 Fax +44(0) 117 976 5433
 www.arup.com

Client
 Bristol City Council

Project Title
 Bristol Flood Strategy

Drawing Title
 Commercial Road
 Defence Section 31


Scale at A3 1:100 Arup Job No 285982

Role

Suitability

Rev	By	Chkd	Appd	Auth
01.1	Date	Date	Date	Date

Name
 285982-ARP-XX-DR-CIV-207

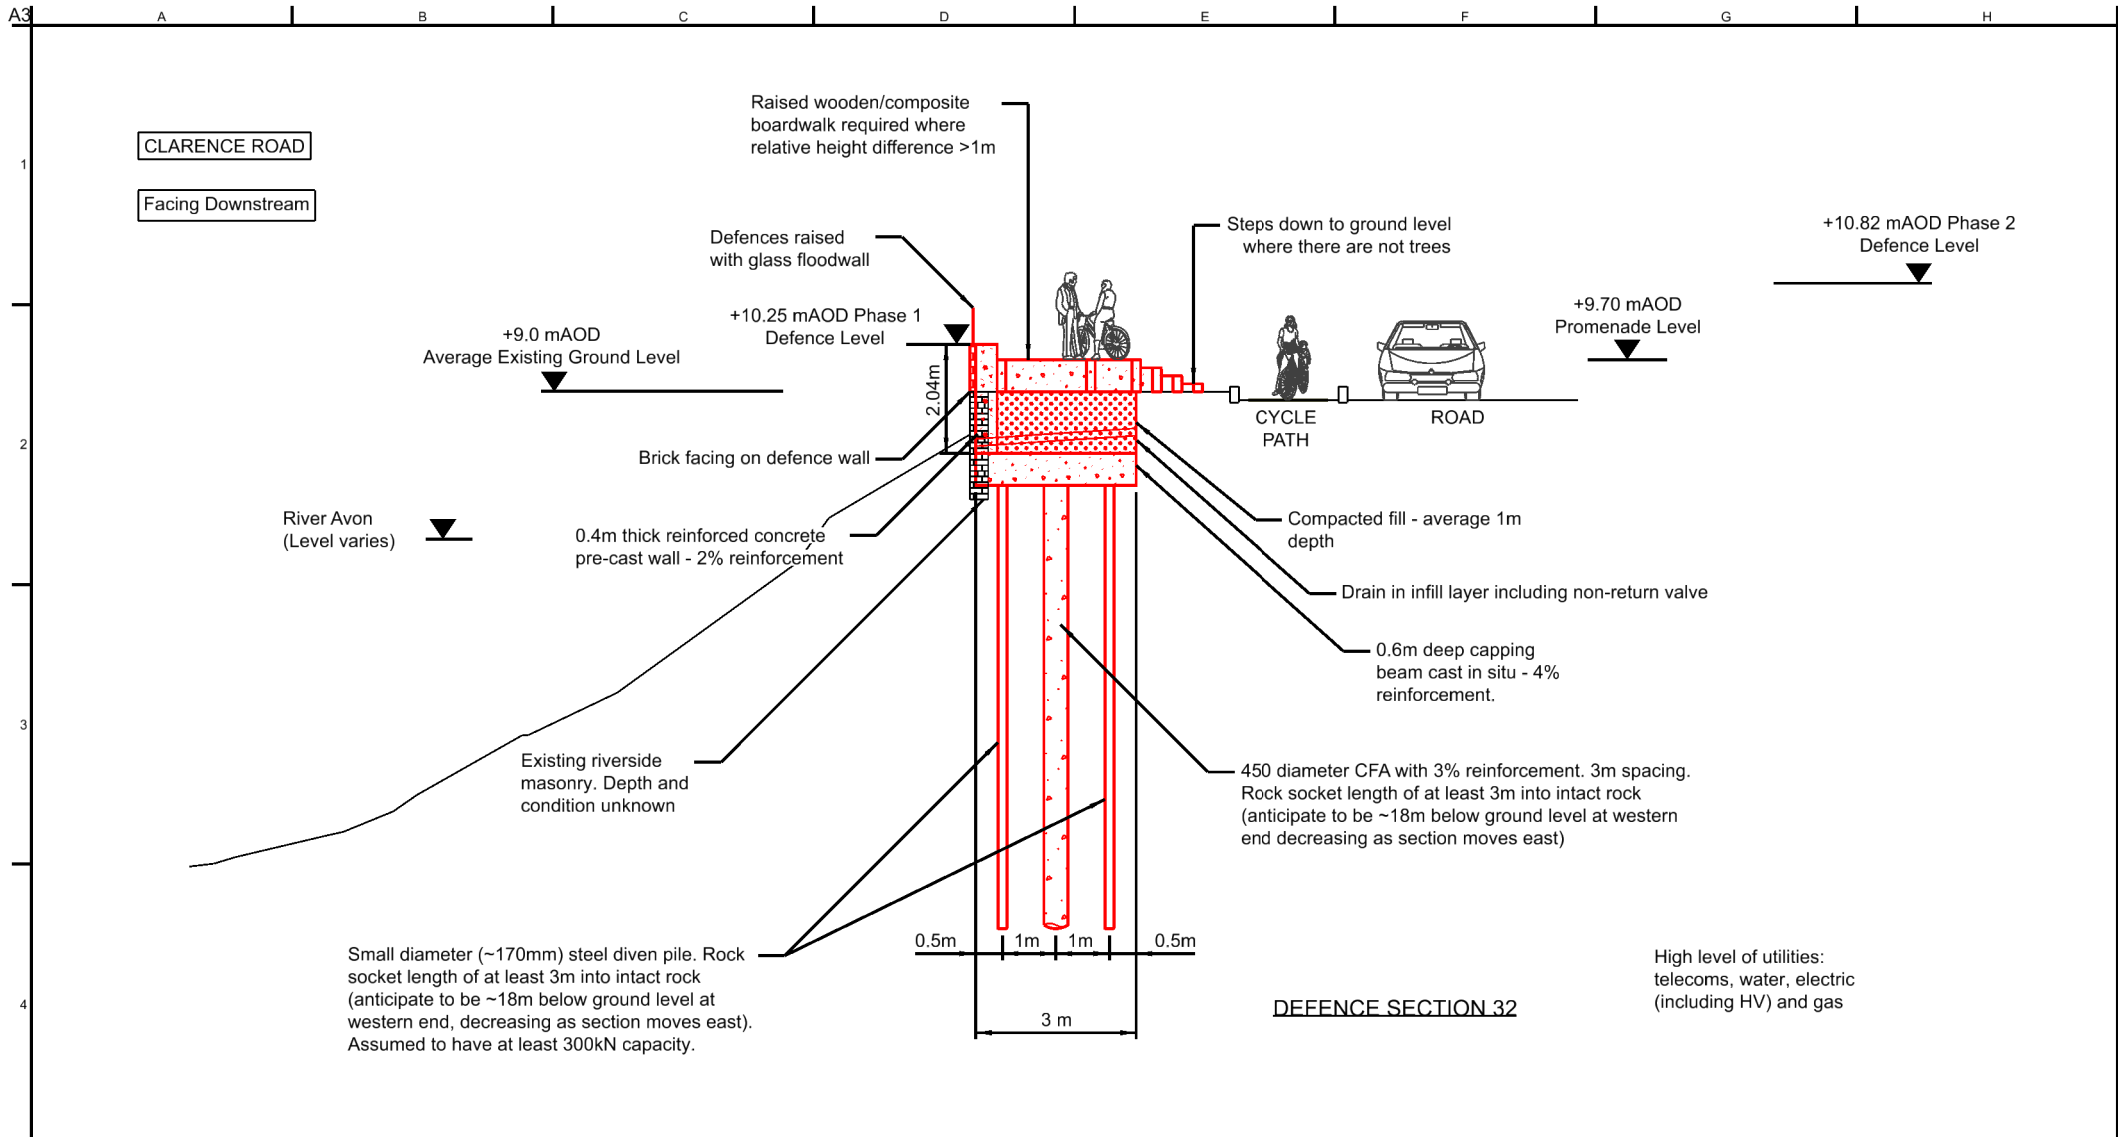

Notes:
 01. Max defence height 2.42m.
 02. Existing avenue trees to be retained or replaced pending arboricultural assessment. Proposed seating areas and alternative boardwalk arrangements not shown. See landscape section D/E.

Legend:

New Construction	—
Existing	—

Rev	Date	Description	By	Chkd	Appd	Auth
01.1	04/12/23	For Information	MC	-	-	-

ARUP
 63 St Thomas Street
 Bristol BS1 6JZ
 Tel +44(0)117 976 5432
 Fax +44(0) 117 976 5433
 www.arup.com

Client
 Bristol City Council

Project Title
 Bristol Flood Strategy

Drawing Title
 Clarence Road
 Defence Section 32


Scale at A3 1:100 Arup Job No 285982

Role

Suitability

Rev	By	Chkd	Appd	Auth
01.1	Date	Date	Date	Date

Name
 285982-ARP-XX-DR-CIV-208

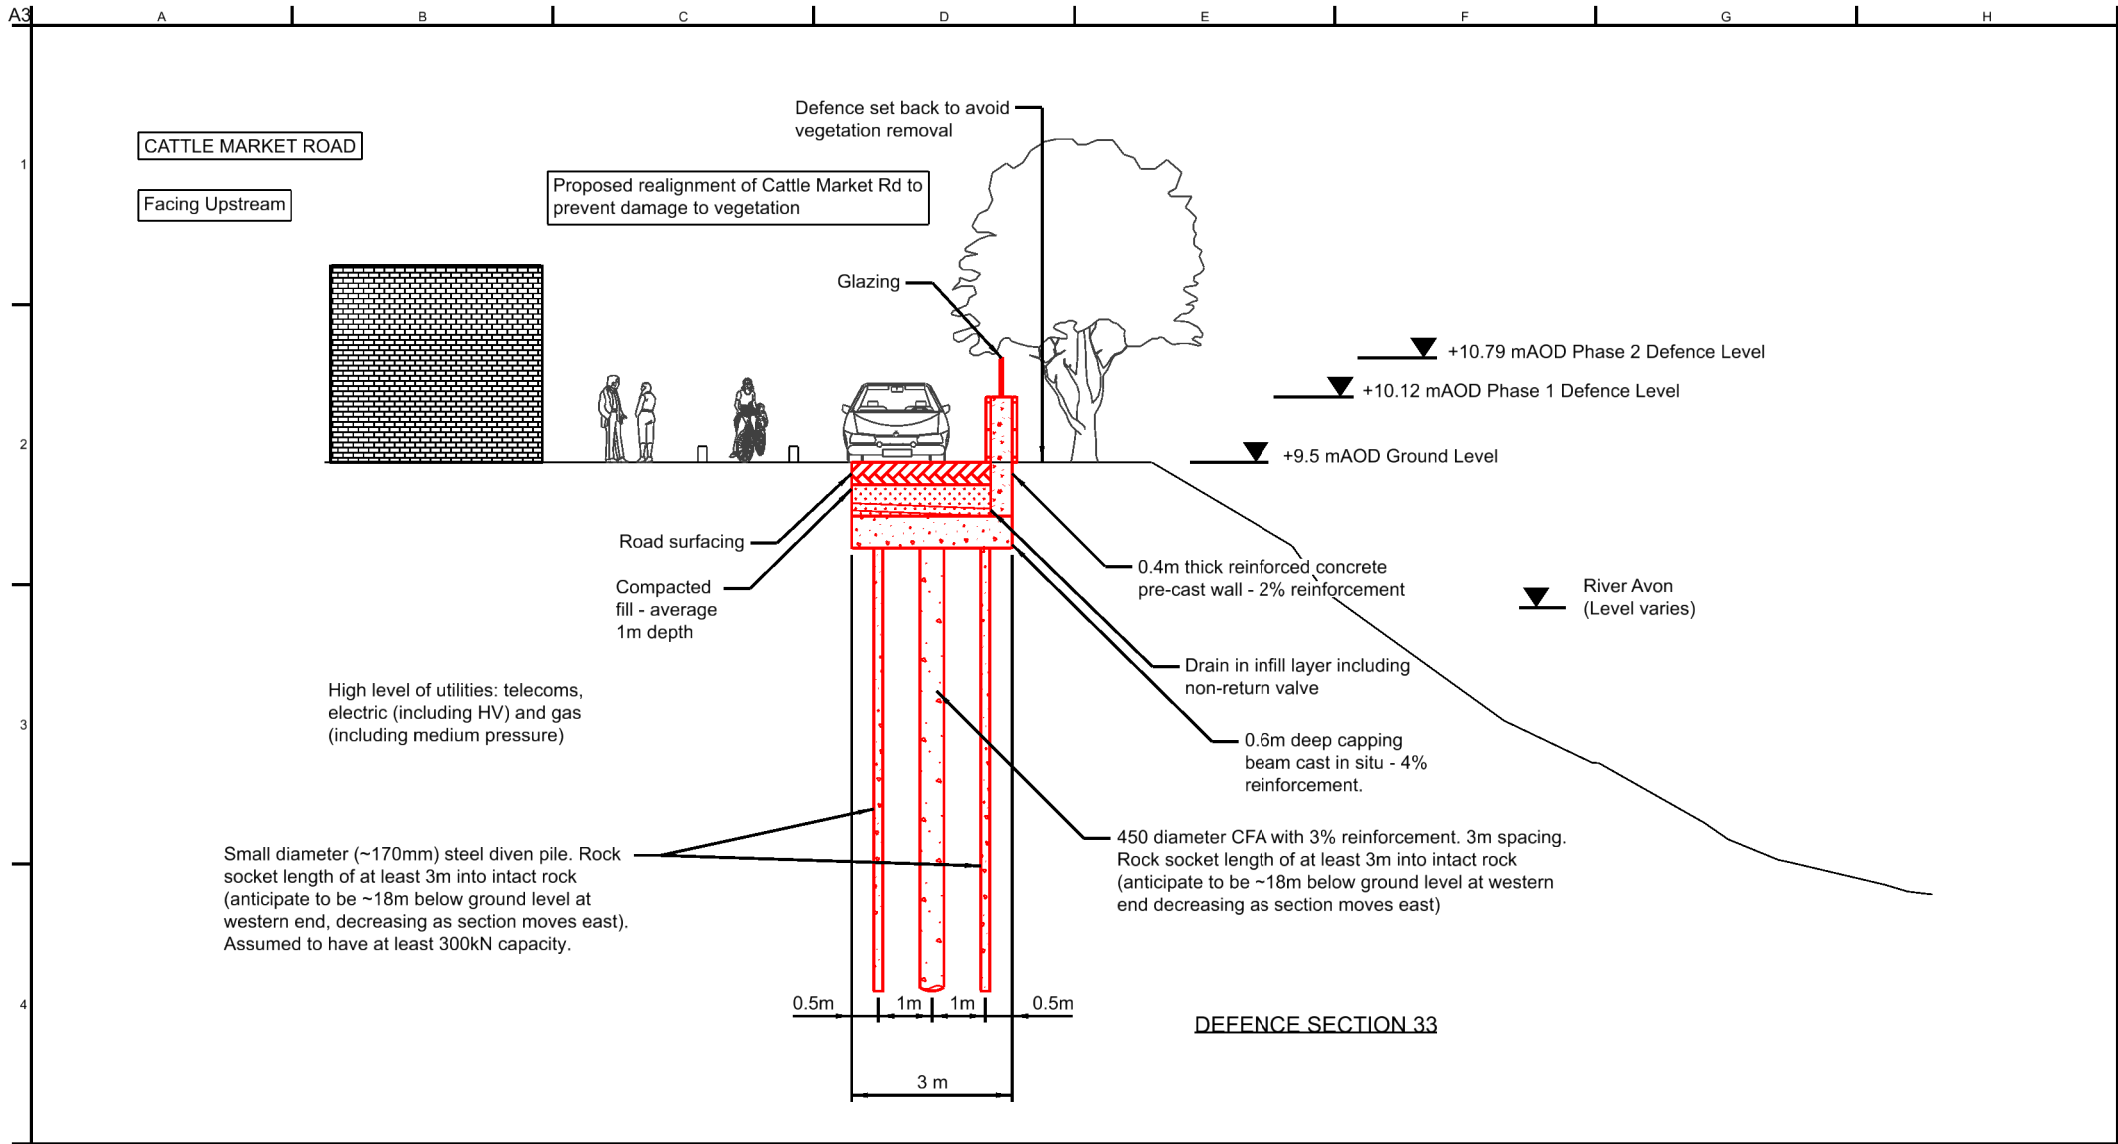

DEFENCE SECTION 33

Notes:
 01. Max defence height 2.79m.
 02. For additional details of proposed realignment see landscape section F.

Legend:

New Construction	
Existing	

Rev	Date	Description	By	Chkd	Appd	Auth
01.1	04/12/23	For Information	MC	-	-	-


ARUP
 63 St Thomas Street
 Bristol BS1 6JZ
 Tel +44(0)117 976 5432
 Fax +44(0) 117 976 5433
 www.arup.com

Client
 Bristol City Council

Project Title
 Bristol Flood Strategy

Drawing Title
 Cattle Market Road
 Defence Section 33

Scale at A3	1:100	Arup Job No	285982		
Role					
Suitability					
Rev	By	Chkd	Appd	Auth	
01.1	Date	Date	Date	Date	
Name					
285982-ARP-XX-DR-CIV-210					

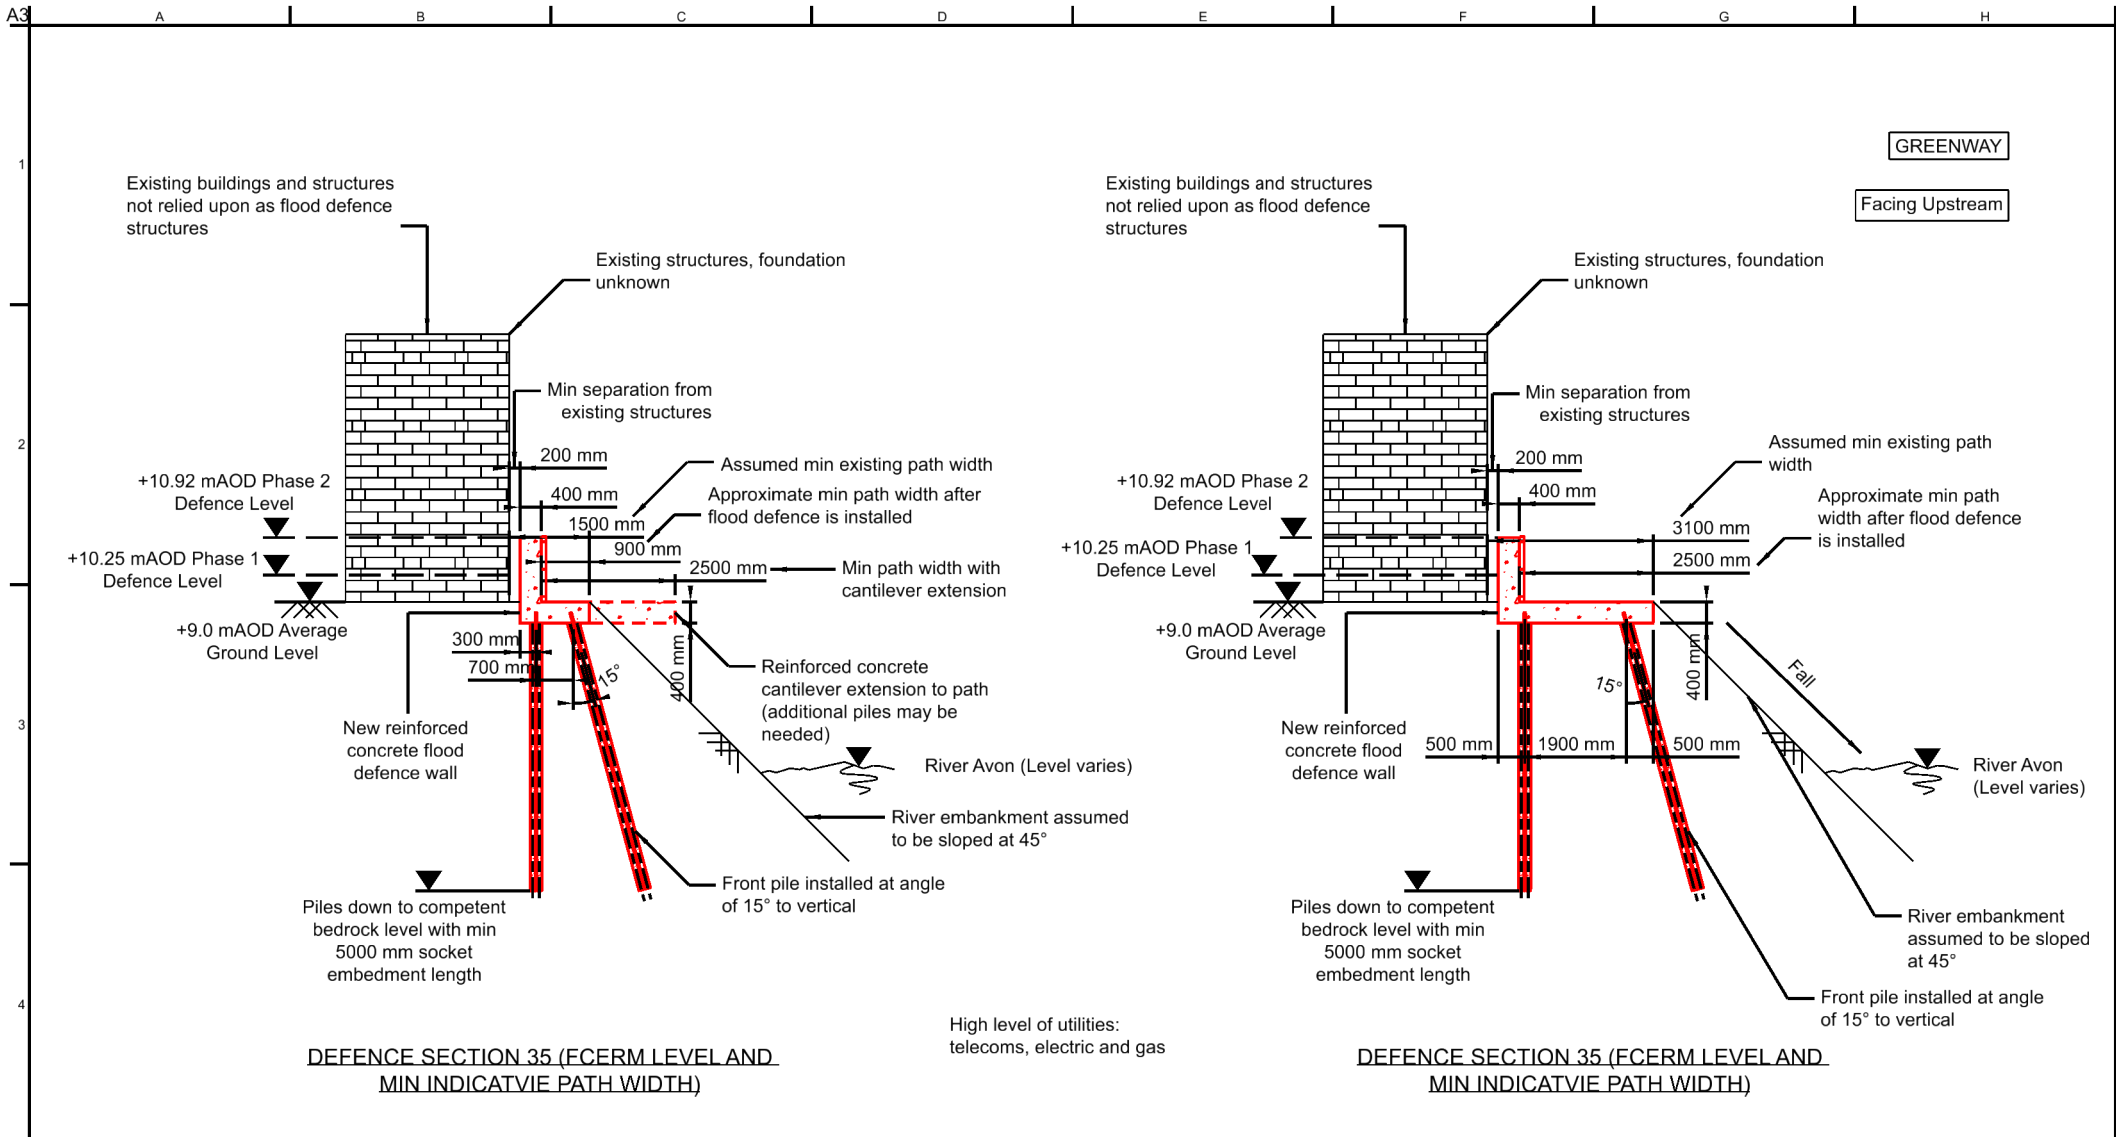

Notes:
 01. Max defence height 2.62m.
 02. Proposed landscape options not shown, see landscape sections G/H.

Legend:

New Construction	
Existing	

Rev	Date	Description	By	Chkd	Appd	Auth
01.1	04/12/23	For Information	MC	-	-	-

ARUP
 63 St Thomas Street
 Bristol BS1 6JZ
 Tel +44(0)117 976 5432
 Fax +44(0) 117 976 5433
 www.arup.com

Client
 Bristol City Council


Project Title
 Bristol Flood Strategy

Drawing Title
 Greenway
 Defence Section 35

Scale at A3	1:100	Arup Job No	285982		
Role					
Suitability					
Rev	By	Chkd	Appd	Auth	
01.1	Date	Date	Date	Date	
Name 285982-ARP-XX-DR-CIV-211					

NETHAM LOCK - NEW CUT SIDE

Facing Upstream

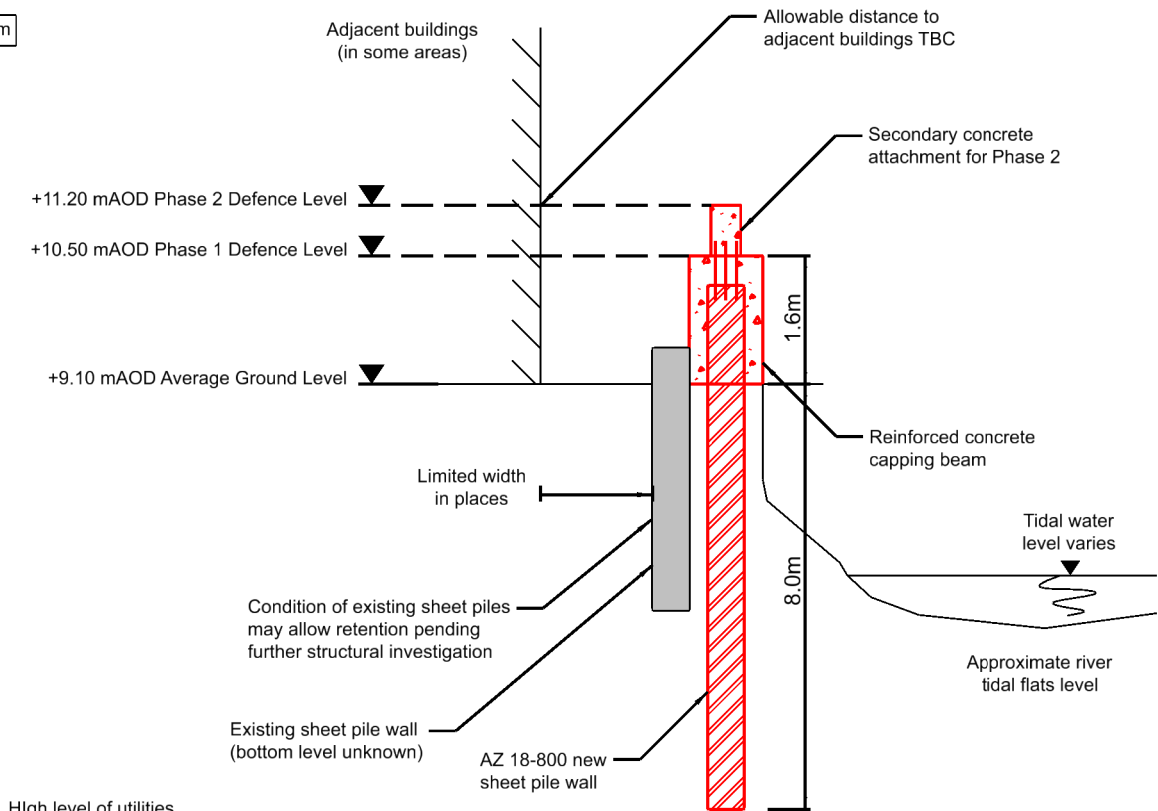

DEFENCE SECTION 43

High level of utilities, telecoms, electric (including HV) and gas

Notes:
01. Max defence height 2.40m.

Legend:

New Construction	
Existing	

Rev	Date	Description	By	Chkd	Appd	Auth
01.1	04/12/23	For Information	MC	-	-	-

ARUP

63 St Thomas Street
Bristol BS1 6JZ
Tel +44(0)117 976 5432
Fax +44(0) 117 976 5433
www.arup.com

Client
Bristol City Council

Project Title
Bristol Flood Strategy

Drawing Title
Netham Lock - New Cut Side
Defence Section 43


Scale at A3 1:100 Arup Job No 285982

Role

Suitability

Rev	By	Chkd	Appd	Auth
01.1	Date	Date	Date	Date

Name
285982-ARP-XX-DR-CIV-214

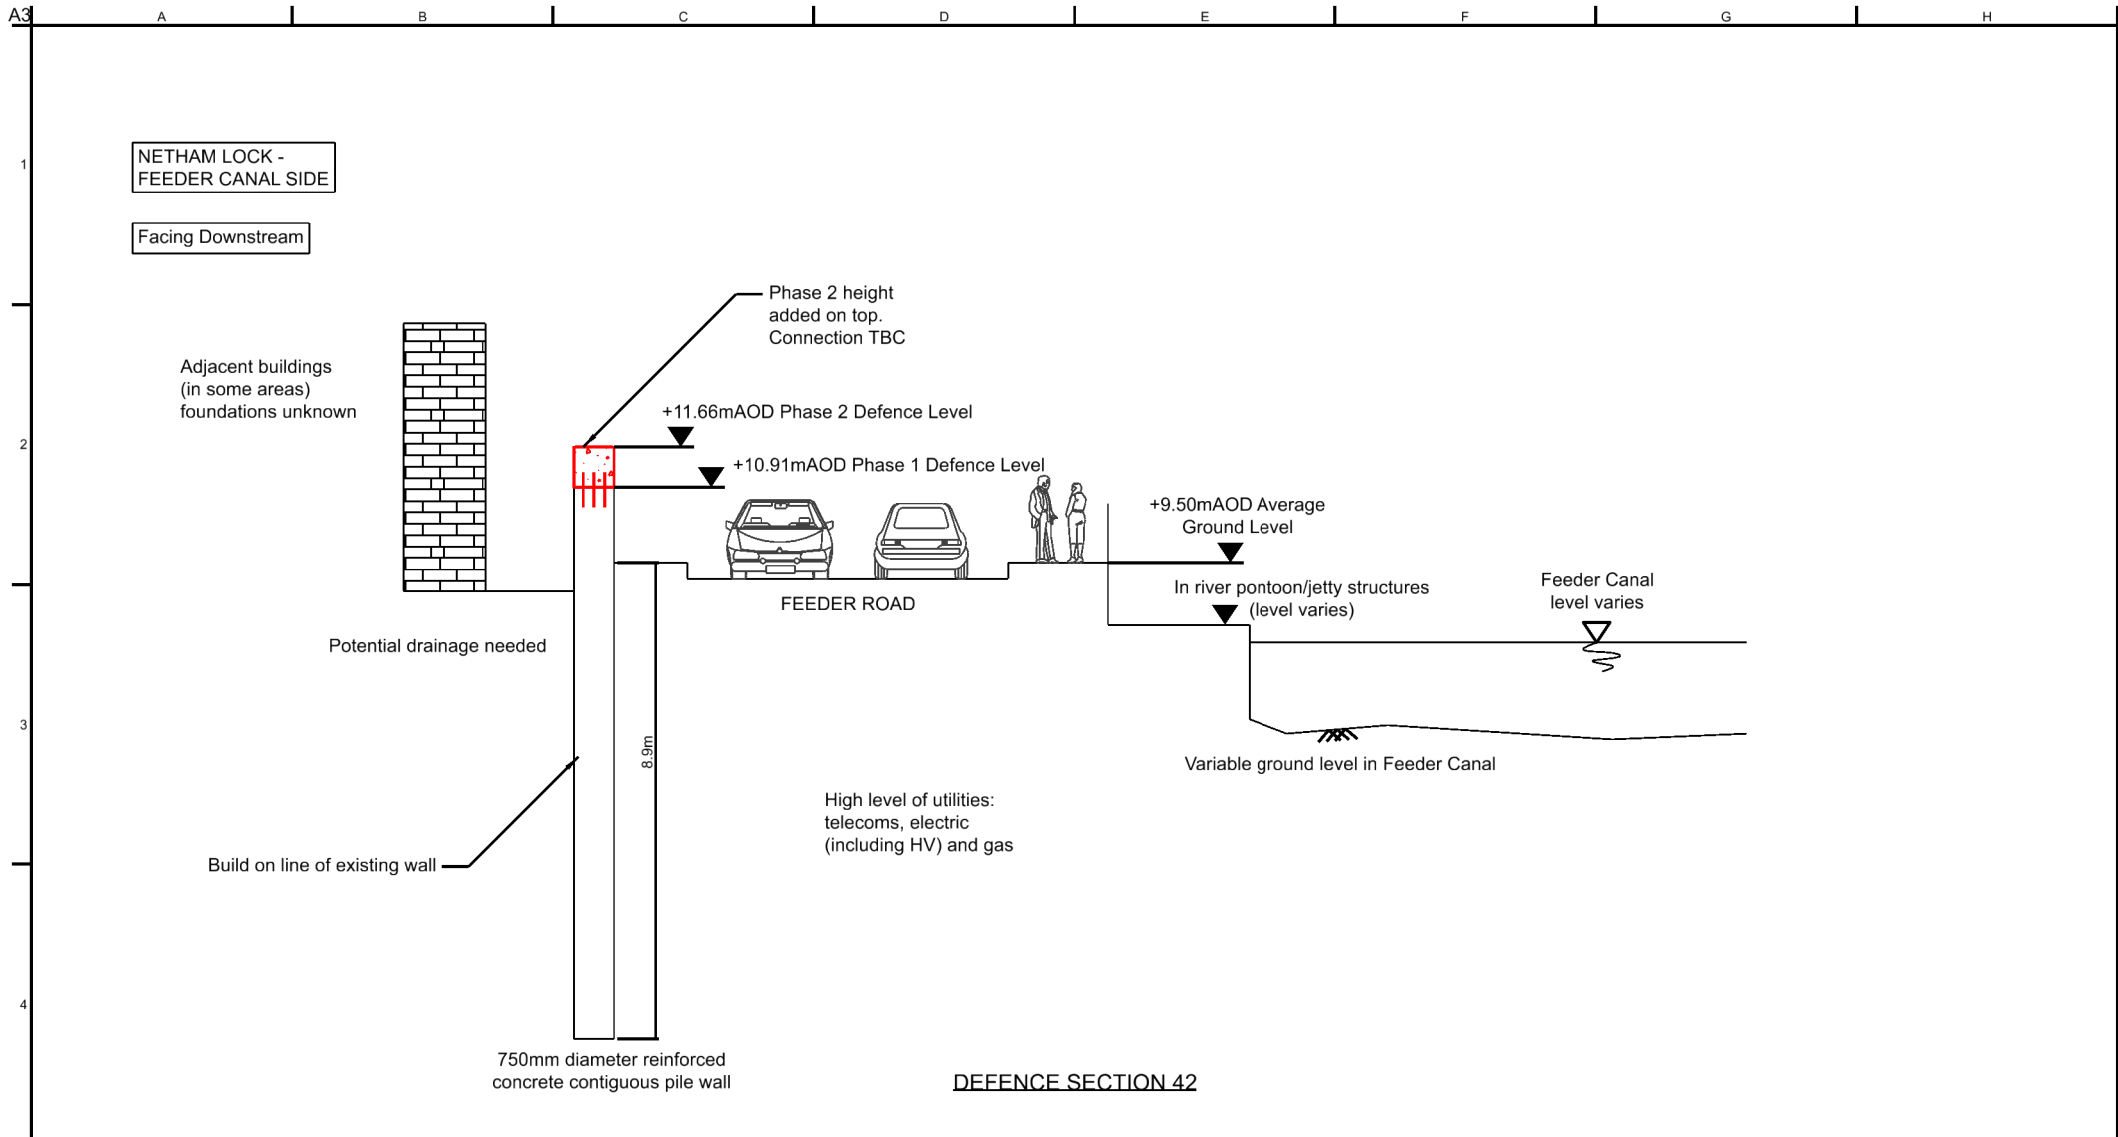

Notes:
01. Max defence height 2.66m.

Legend:
New Construction —
Existing —

Rev	Date	Description	By	Chkd	Appd	Auth
01.1	04/12/23	For Information	MC	-	-	-

ARUP

63 St Thomas Street
Bristol BS1 6JZ
Tel +44(0)117 976 5432
Fax +44(0) 117 976 5433
www.arup.com

Client
Bristol City Council

Project Title
Bristol Flood Strategy

Drawing Title
Netham Lock - Feeder Canal
Defence Section 42


Scale at A3 1:100 Arup Job No 285982

Role

Suitability

Rev	By	Chkd	Appd	Auth
01.1	Date	Date	Date	Date

Name
285982-ARP-XX-DR-CIV-215

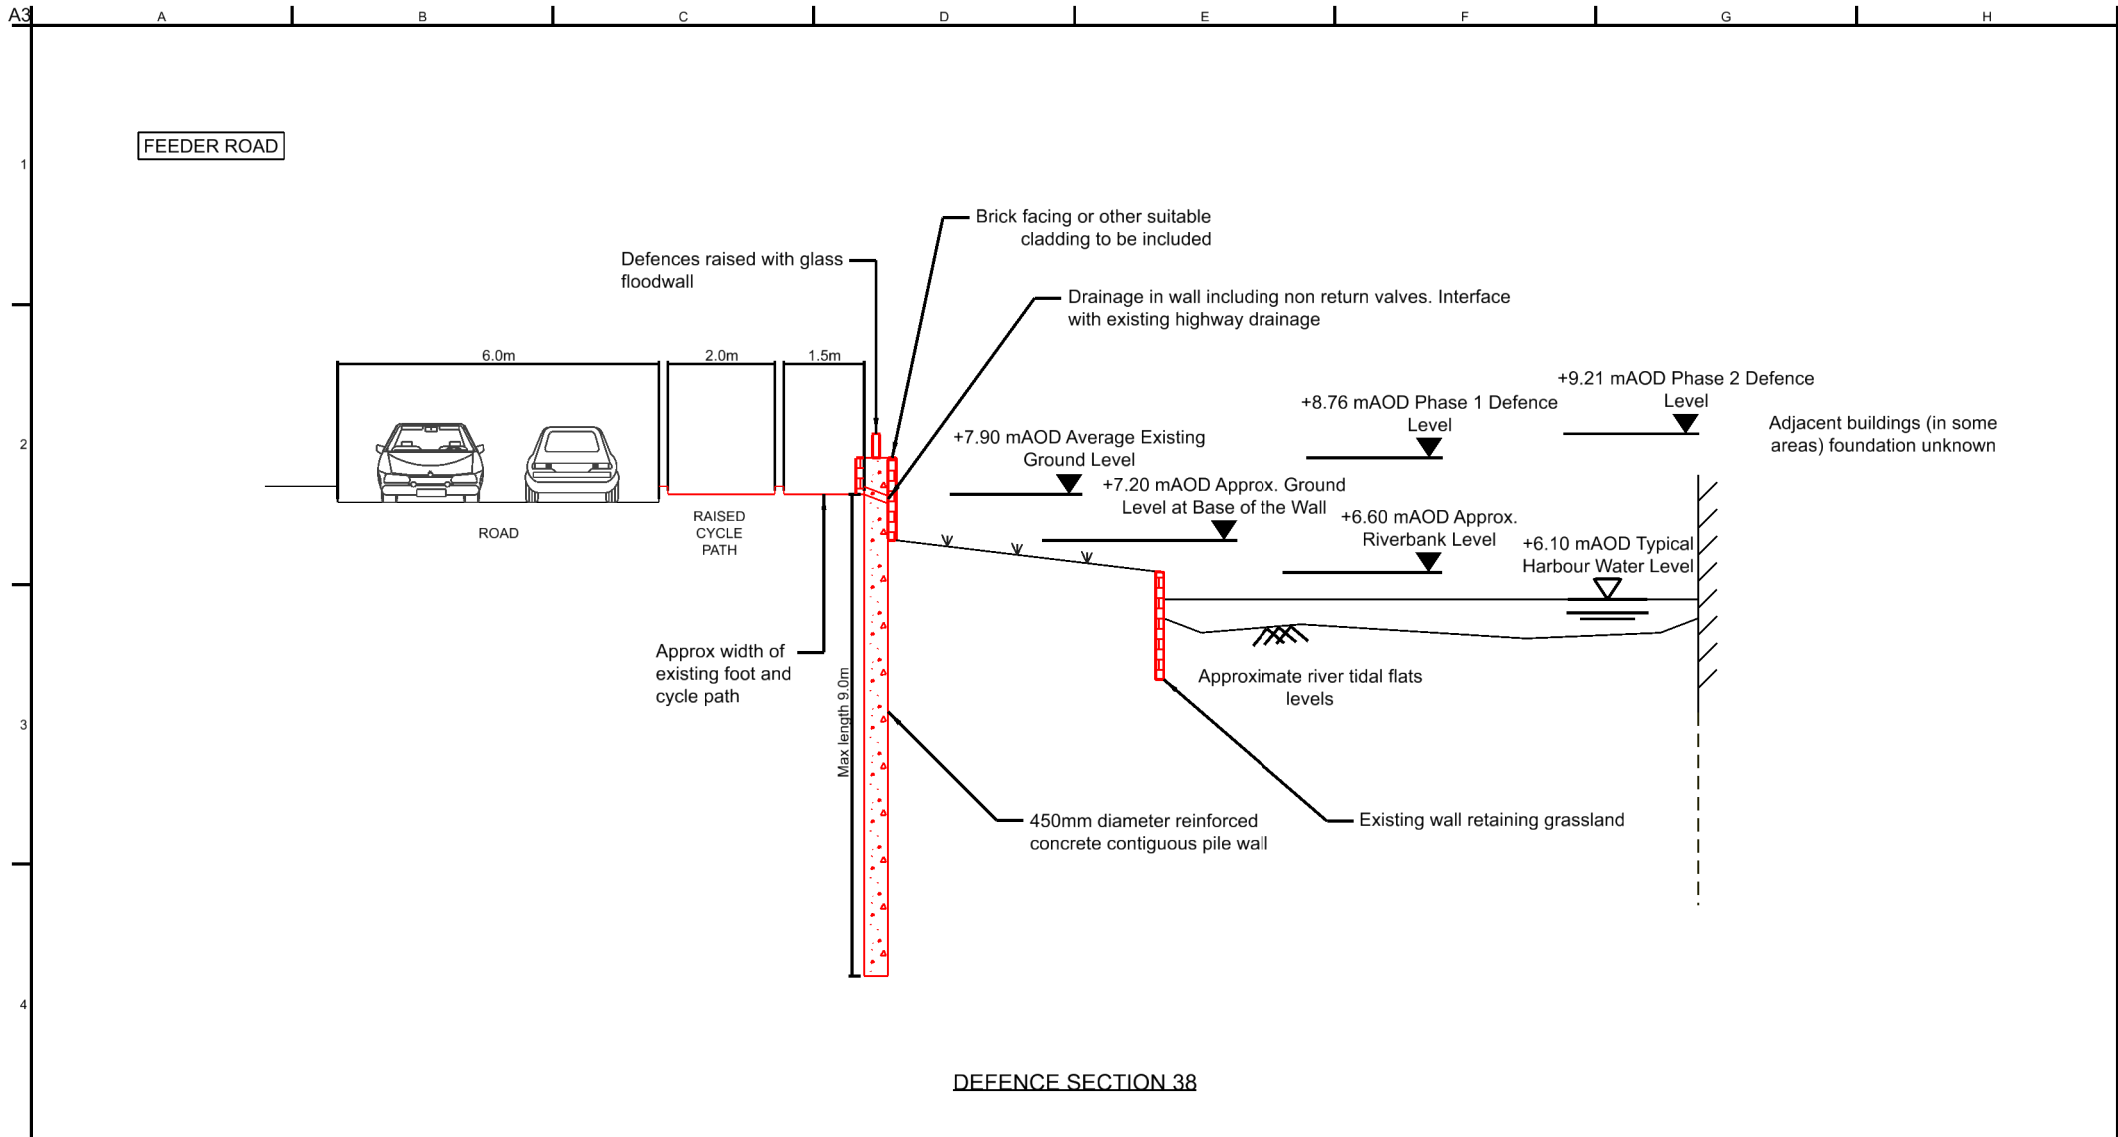

DEFENCE SECTION 38

Notes:
 01. Max defence height 2.01m.
 02. For additional details of proposed landscape changes see landscape section 1.

ARUP

63 St Thomas Street
 Bristol BS1 6JZ
 Tel +44(0)117 976 5432
 Fax +44(0) 117 976 5433
 www.arup.com

Client
 Bristol City Council

Project Title
 Bristol Flood Strategy

Drawing Title
 Feeder Road
 Defence Section 38

Scale at A3 1:100 Arup Job No 285982

Role

Suitability


Rev	By	Chkd	Appd	Auth
01.1	Date	Date	Date	Date

Name
 285982-ARP-XX-DR-CIV-216

Legend:

New Construction	
Existing	

Rev	Date	Description	By	Chkd	Appd	Auth
01.1	04/12/23	For Information	MC	-	-	-

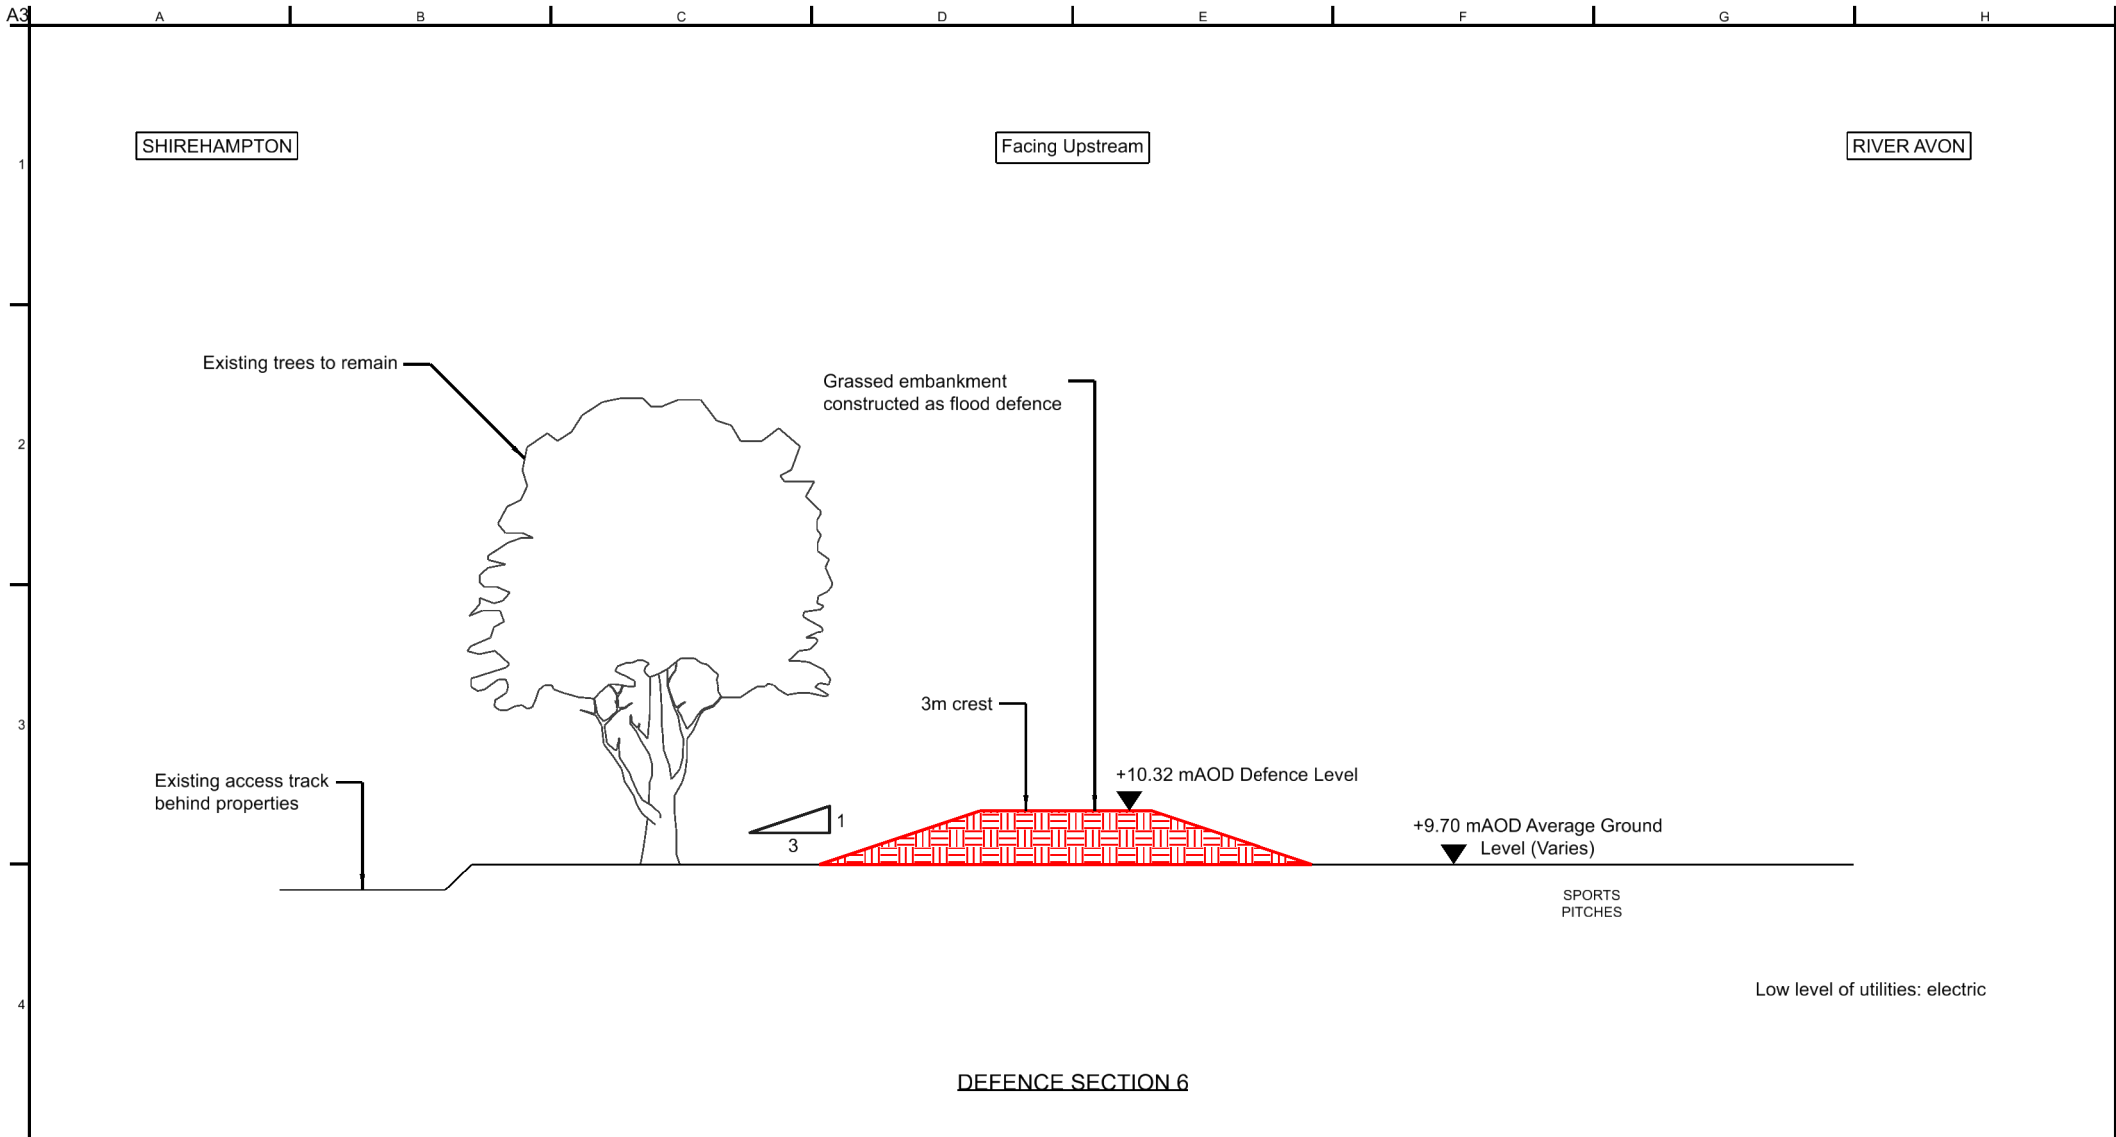

Notes:
01. Max defence height 1.12m.

Legend:

New Construction	
Existing	

Rev	Date	Description	By	Chkd	Appd	Auth
01.1	04/12/23	For Information	MC	-	-	-

ARUP

63 St Thomas Street
Bristol BS1 6JZ
Tel +44(0)117 976 5432
Fax +44(0) 117 976 5433
www.arup.com

Client
Bristol City Council

Project Title
Bristol Flood Strategy

Drawing Title
Shirehampton
Defence Section 38


Scale at A3 1:100 Arup Job No 285982

Role

Suitability

Rev	By	Chkd	Appd	Auth
01.1	Date	Date	Date	Date

Name
285982-ARP-XX-DR-CIV-221

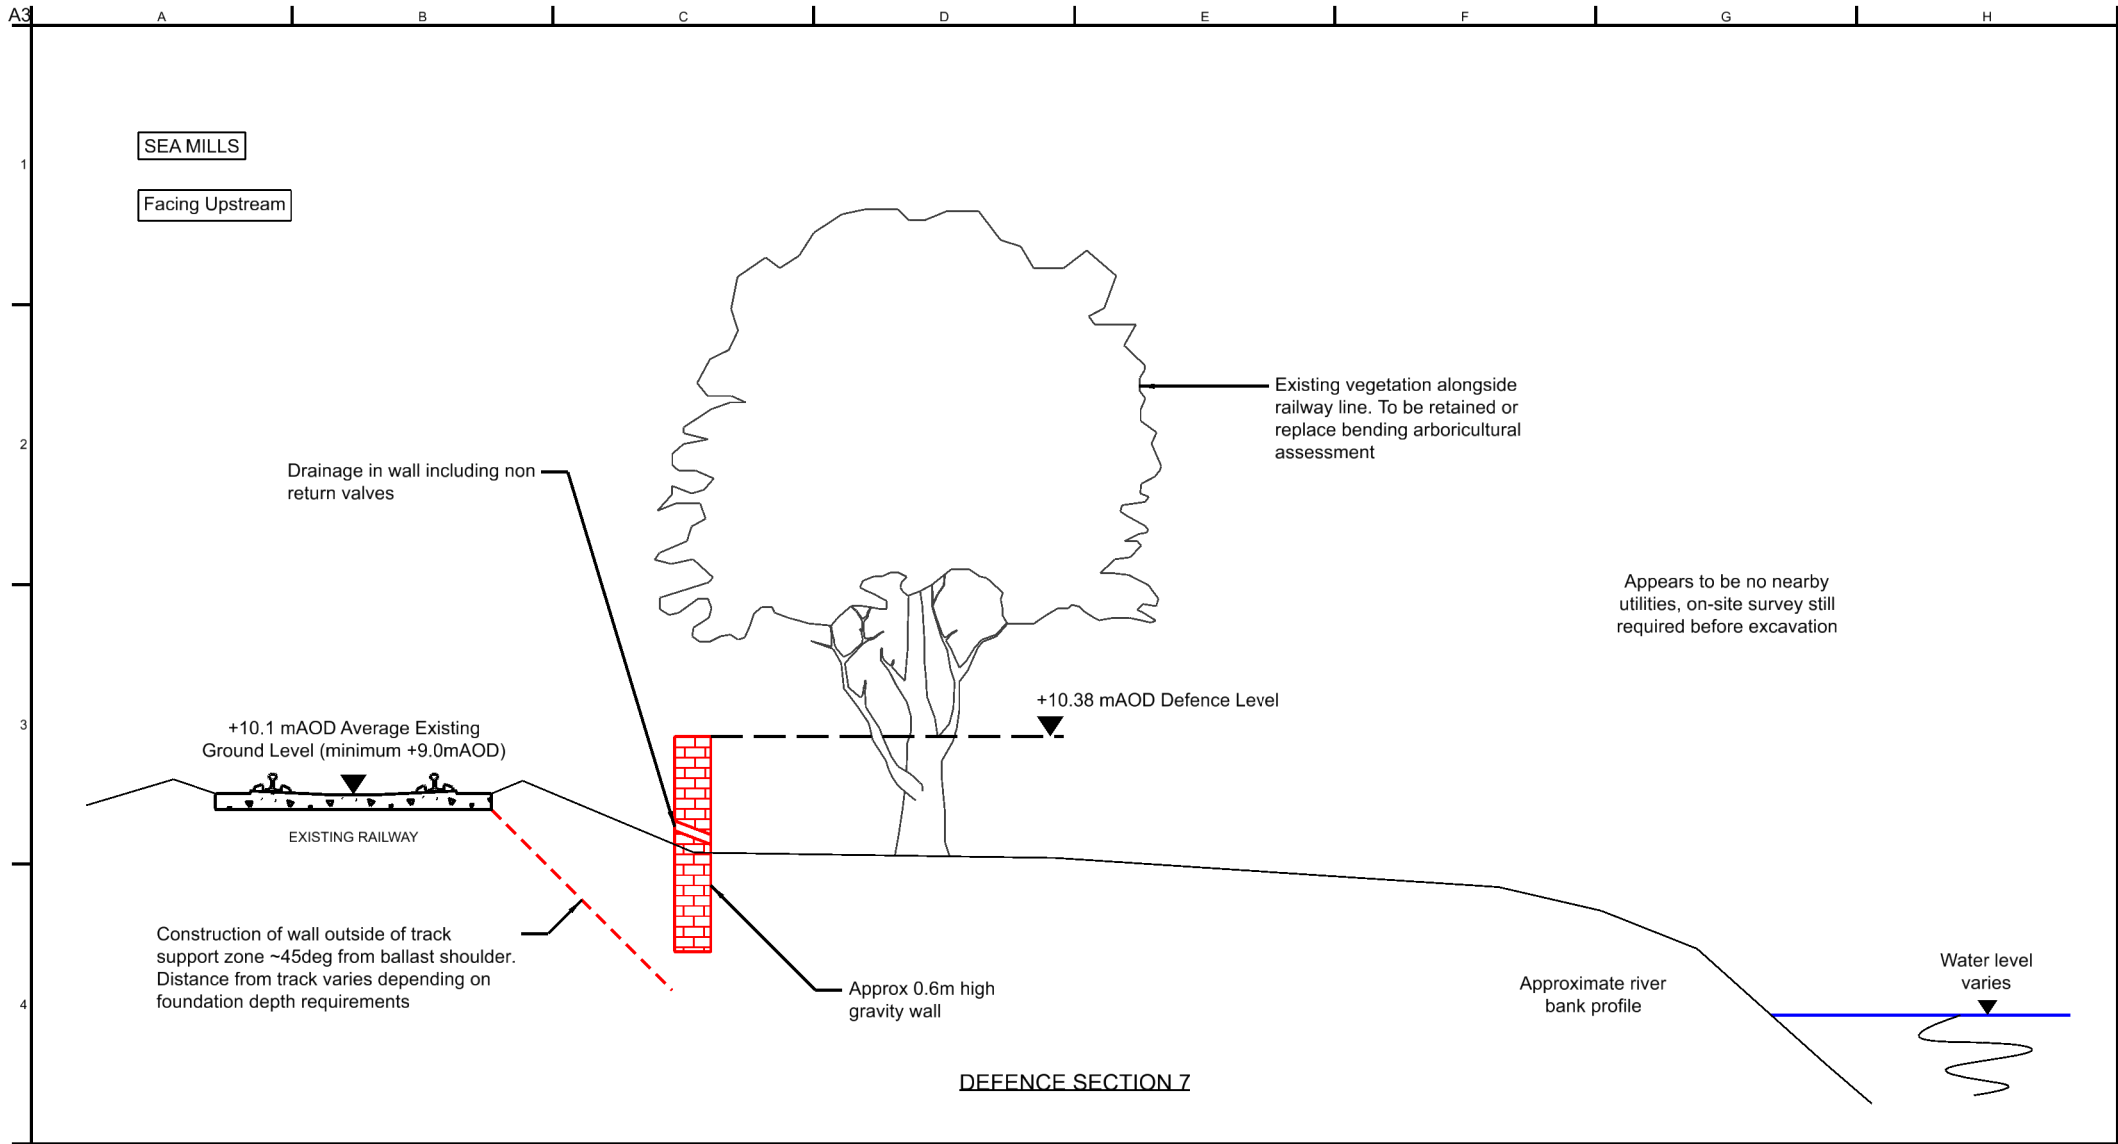

Notes:
01. Max defence height 1.38m.

Legend:
New Construction
Existing



Rev	Date	Description	By	Chkd	Appd	Auth
01.1	04/12/23	For Information	MC	-	-	-

ARUP

63 St Thomas Street
Bristol BS1 6JZ
Tel +44(0)117 976 5432
Fax +44(0) 117 976 5433
www.arup.com

Client
Bristol City Council

Project Title
Bristol Flood Strategy

Drawing Title
Sea Mills
Defence Section 7


Scale at A3 1:50 Arup Job No 285982

Role

Suitability

Rev	By	Chkd	Appd	Auth
01.1	Date	Date	Date	Date

Name
285982-ARP-XX-DR-CIV-222

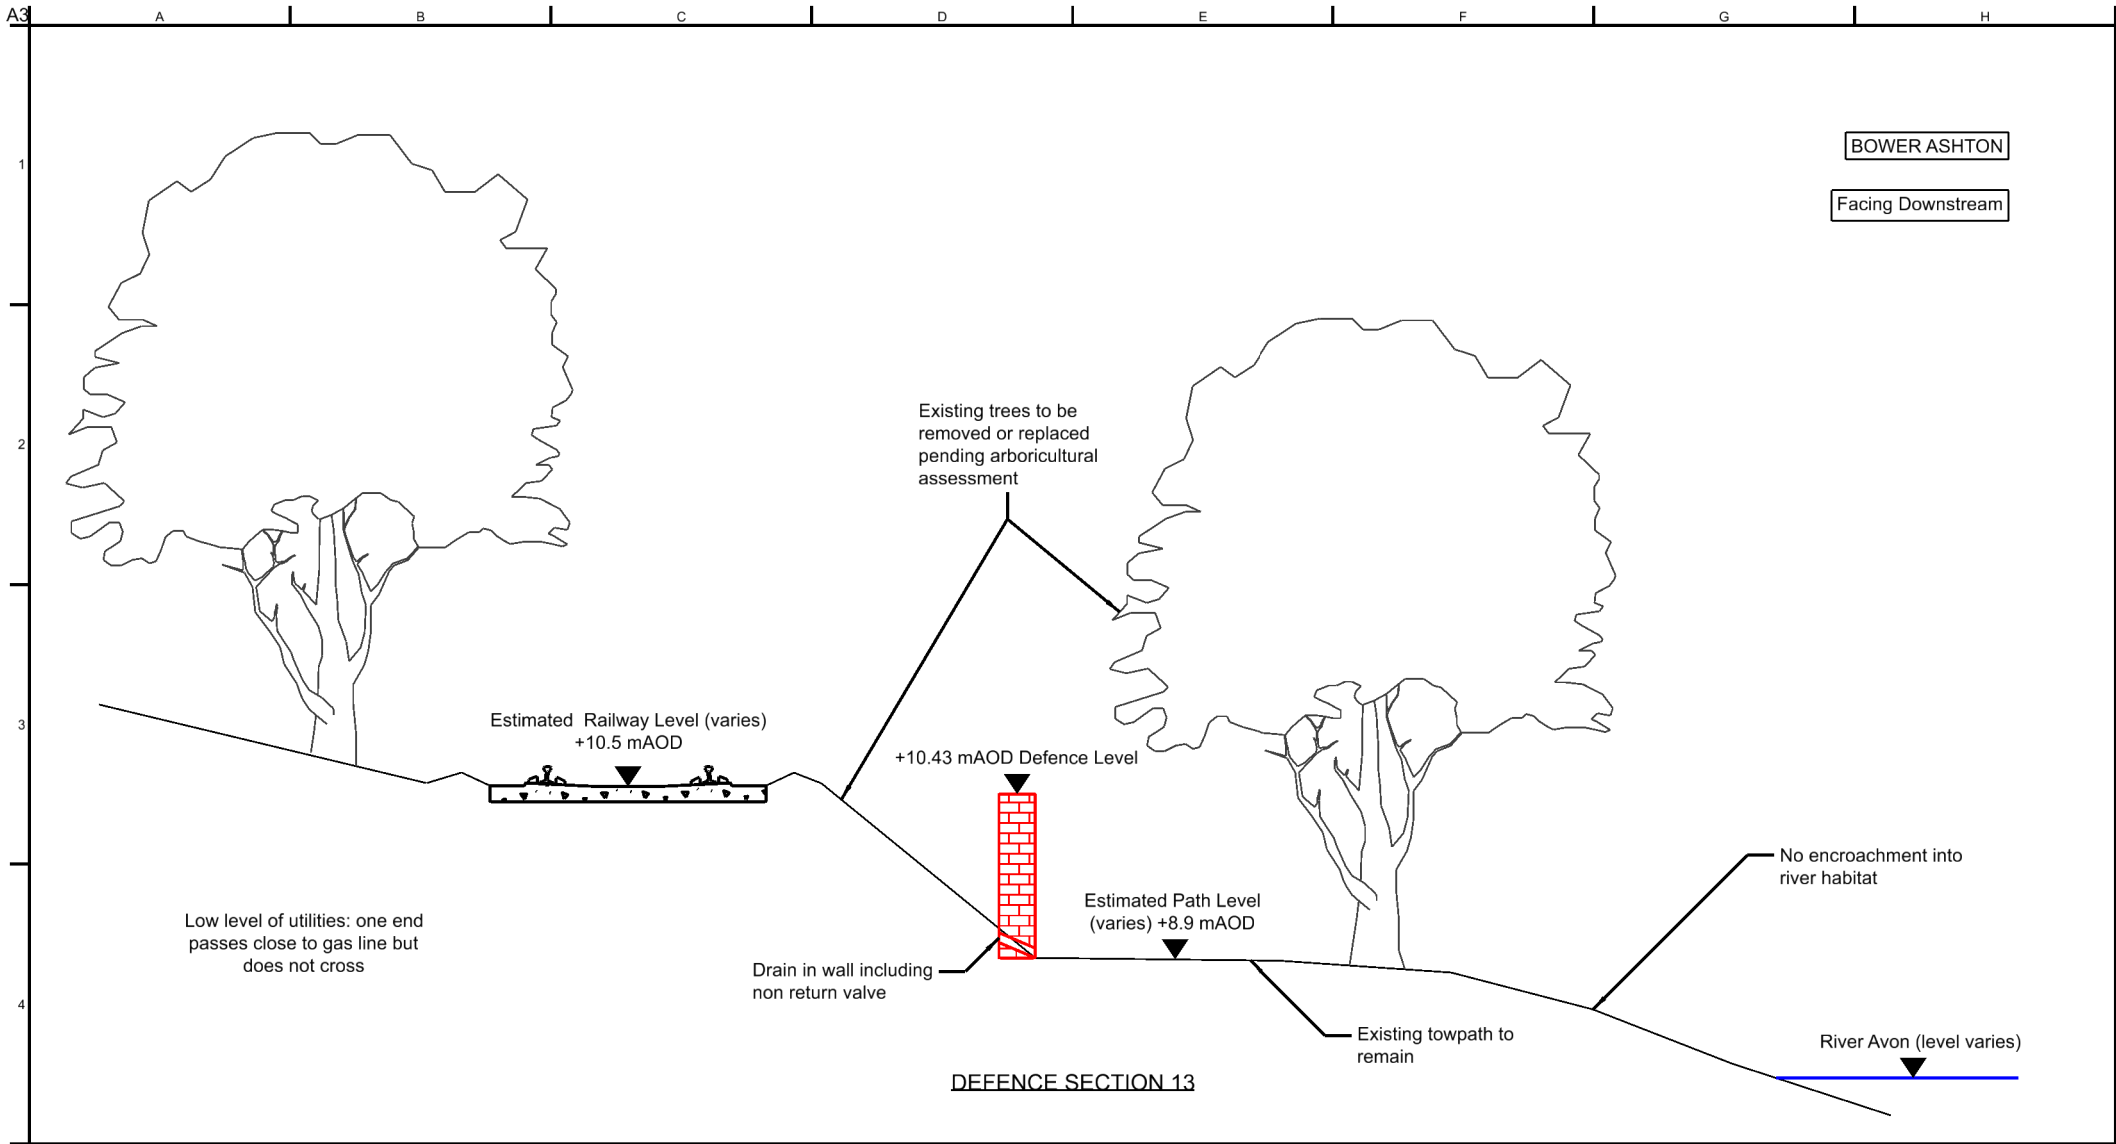

BOWER ASHTON

Facing Downstream

DEFENCE SECTION 13

Notes:
01. Max defence height 2.53m.

ARUP

63 St Thomas Street
Bristol BS1 6JZ
Tel +44(0)117 976 5432
Fax +44(0) 117 976 5433
www.arup.com

Client
Bristol City Council

Project Title
Bristol Flood Strategy

Drawing Title
Bower Ashton
Defence Section 13

Scale at A3 1:50 Arup Job No 285982

Role

Suitability


Rev	By	Chkd	Appd	Auth
01.1	Date	Date	Date	Date

Name
285982-ARP-XX-DR-CIV-223

Legend:

New Construction	
Existing	

Rev	Date	Description	By	Chkd	Appd	Auth
01.1	04/12/23	For Information	MC	-	-	-

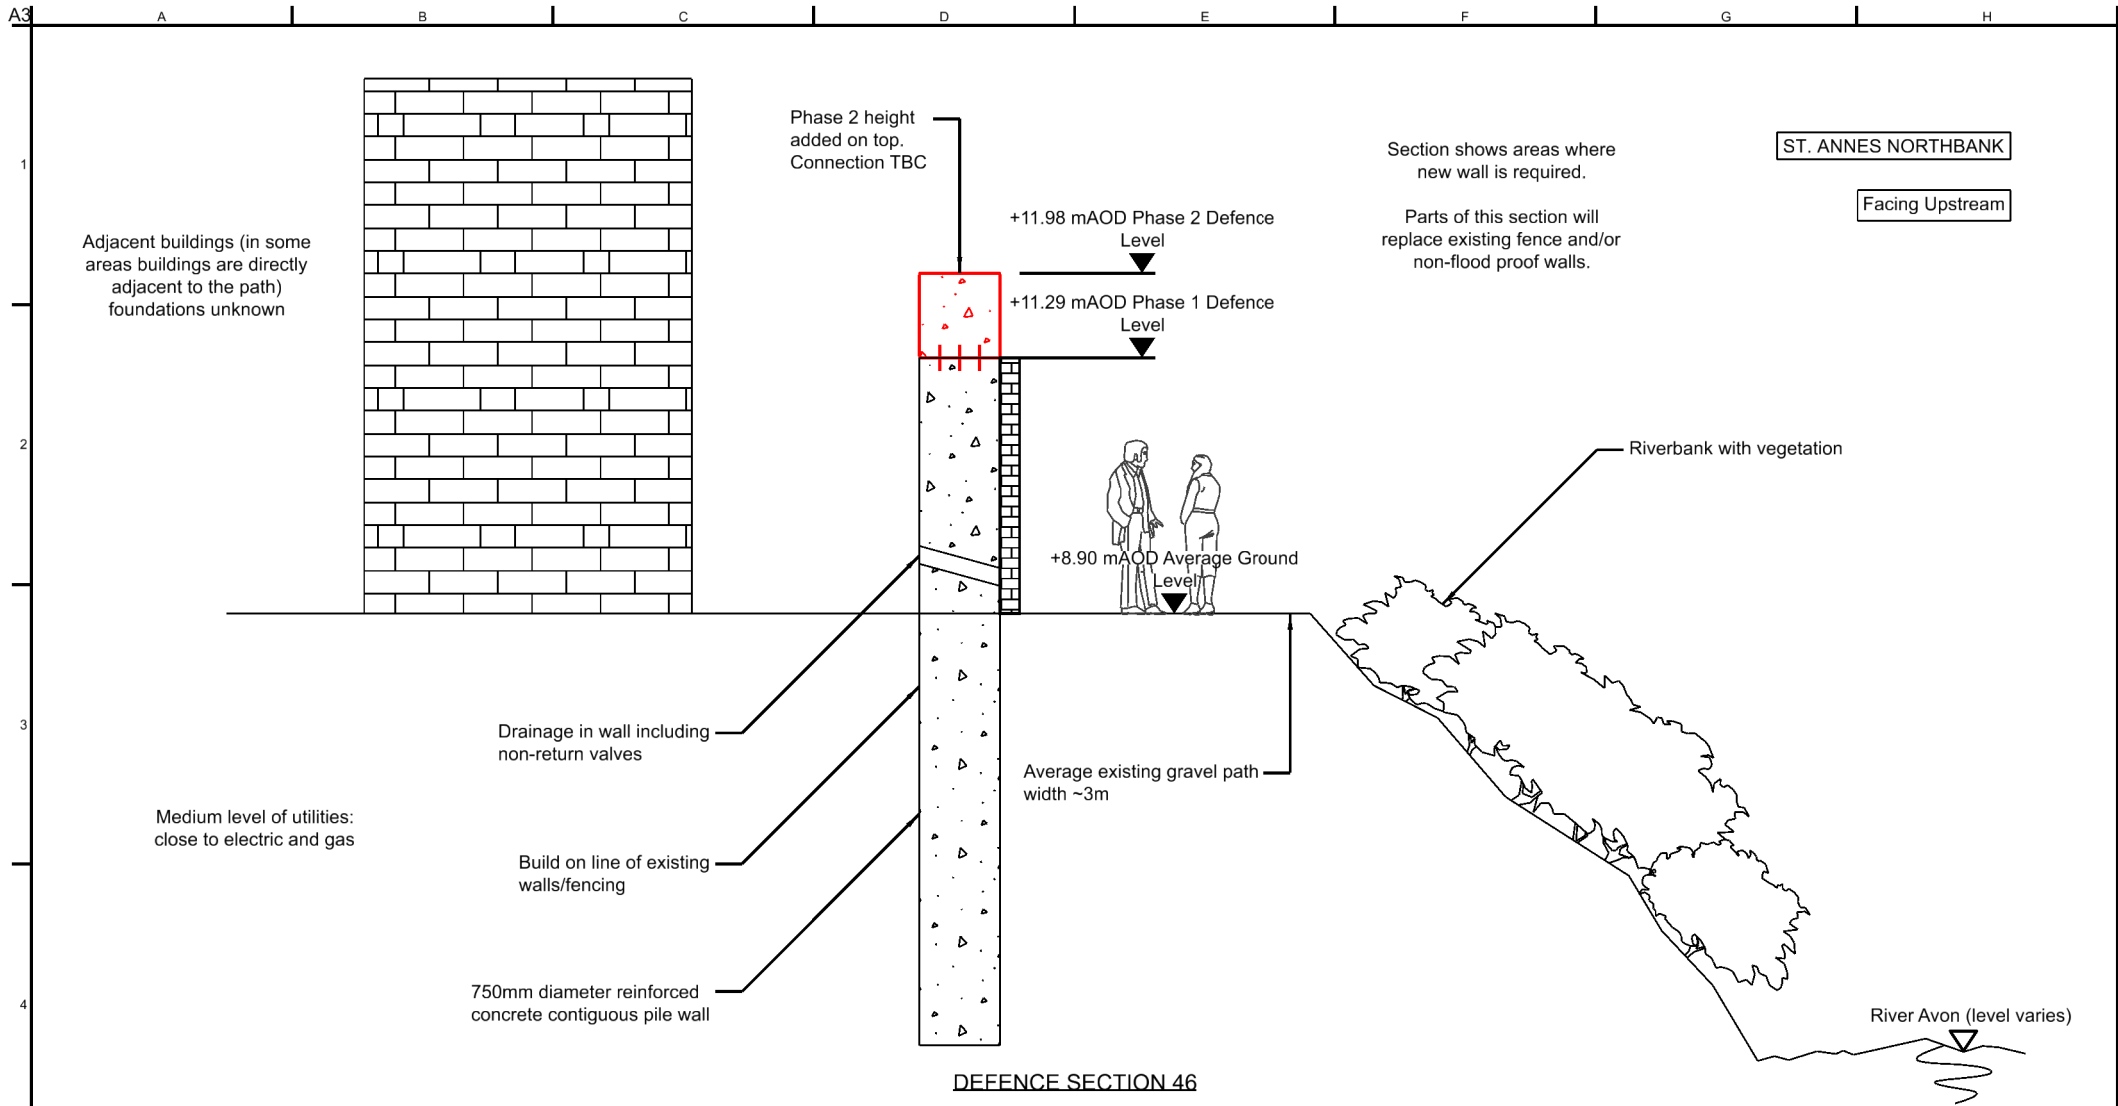

Notes:
01. Max defence height 3.68m.

ARUP

63 St Thomas Street
Bristol BS1 6JZ
Tel +44(0)117 976 5432
Fax +44(0) 117 976 5433
www.arup.com

Client
Bristol City Council

Project Title
Bristol Flood Strategy

Drawing Title
St. Annes Northbank
Defence Section 46

Legend:

New Construction	
Existing	

Rev	Date	Description	By	Chkd	Appd	Auth
01.1	04/12/23	For Information	MC	-	-	-


Scale at A3 1:50 Arup Job No 285982

Role

Suitability

Rev	By	Chkd	Appd	Auth
01.1	Date	Date	Date	Date

Name
285982-ARP-XX-DR-CIV-224

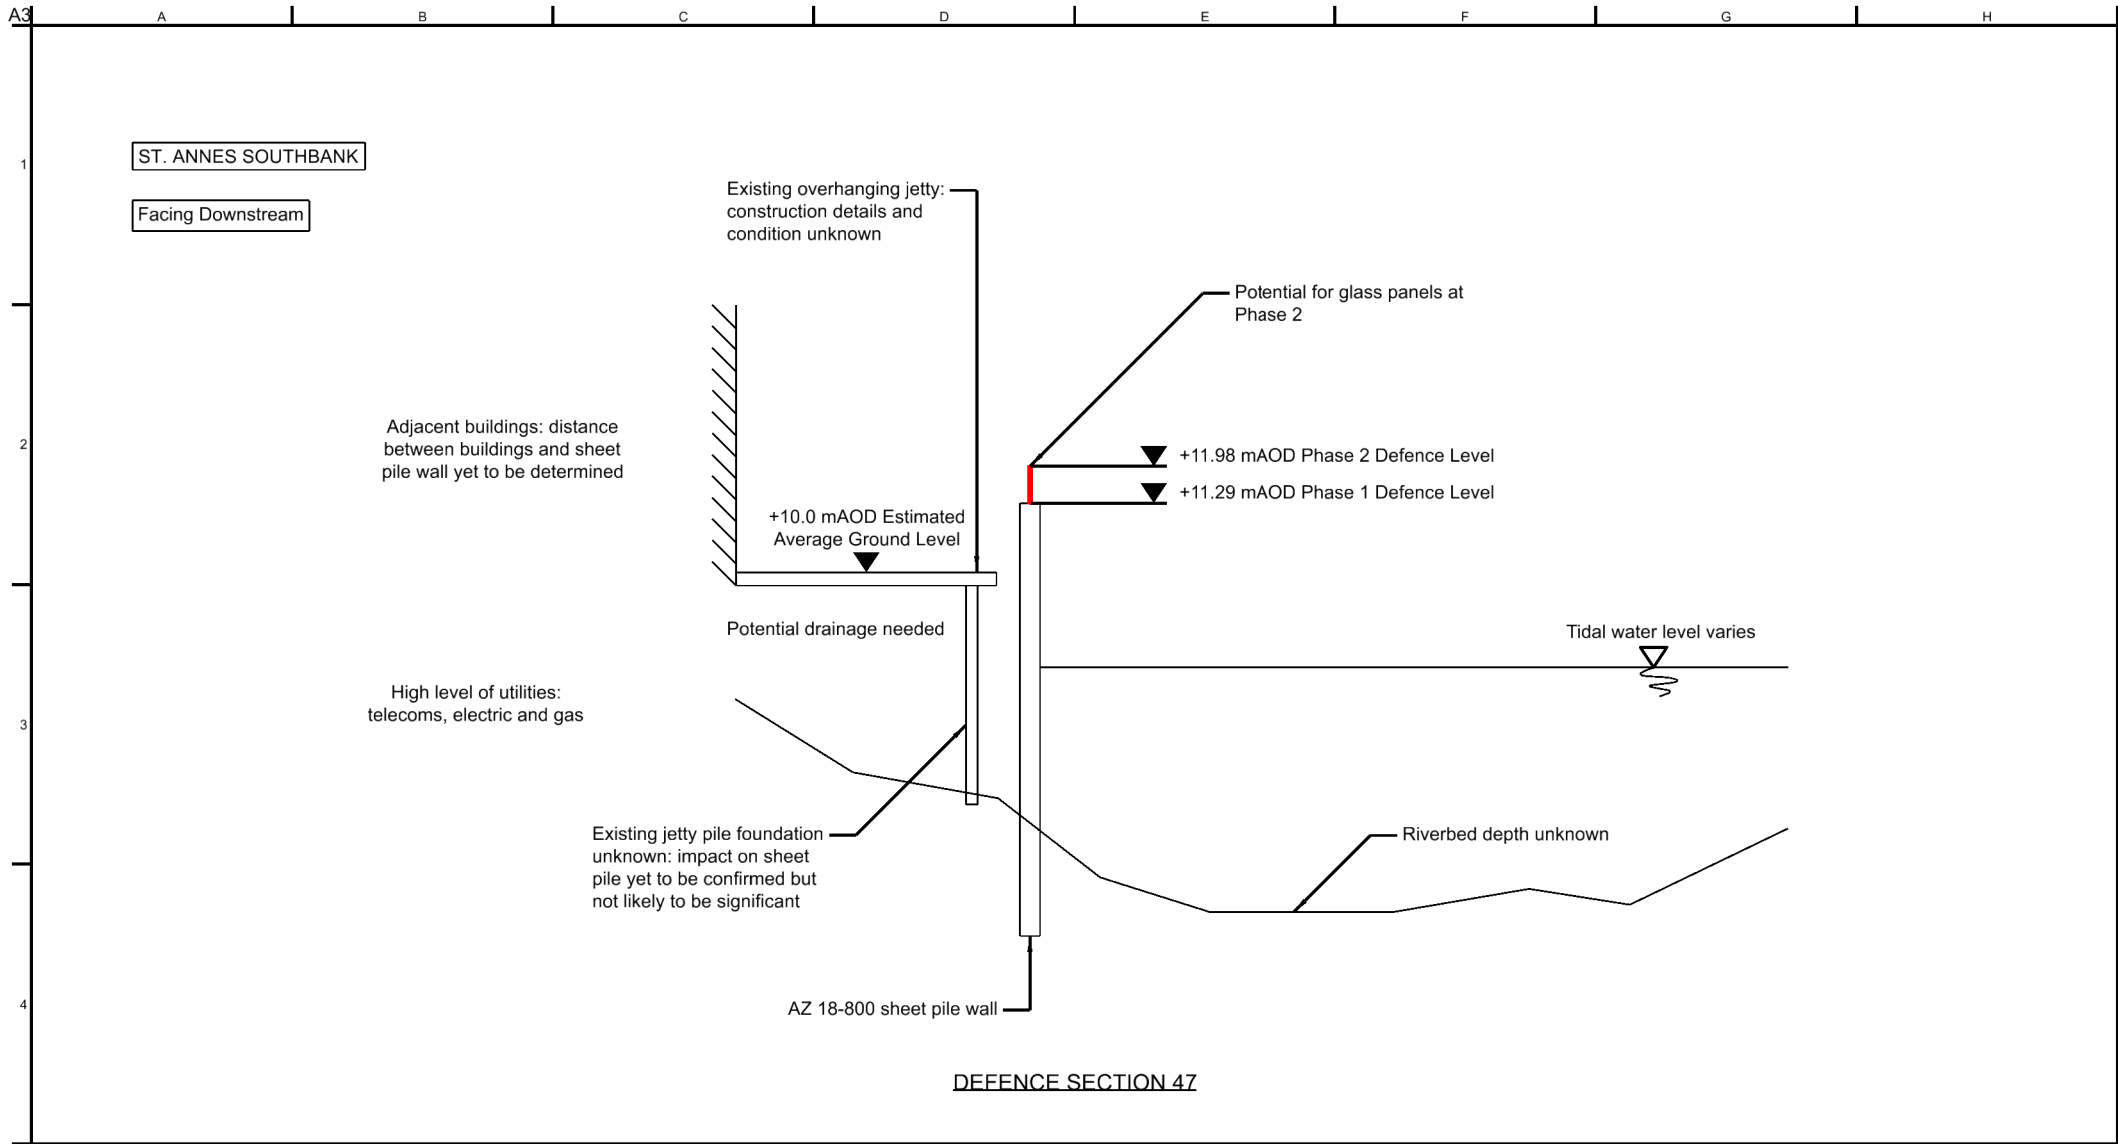

DEFENCE SECTION 47

Notes:
01. Max defence height 2.48m.

ARUP

63 St Thomas Street
Bristol BS1 6JZ
Tel +44(0)117 976 5432
Fax +44(0) 117 976 5433
www.arup.com

Client
Bristol City Council

Project Title
Bristol Flood Strategy

Drawing Title
St. Annes Southbank
Defence Section 47

Scale at A3 1:100 Arup Job No 285982

Role

Suitability


Rev	By	Chkd	Appd	Auth
01.1	Date	Date	Date	Date

Name
285982-ARP-XX-DR-CIV-225

Legend:

New Construction	
Existing	

Rev	Date	Description	By	Chkd	Appd	Auth
01.1	04/12/23	For Information	MC	-	-	-

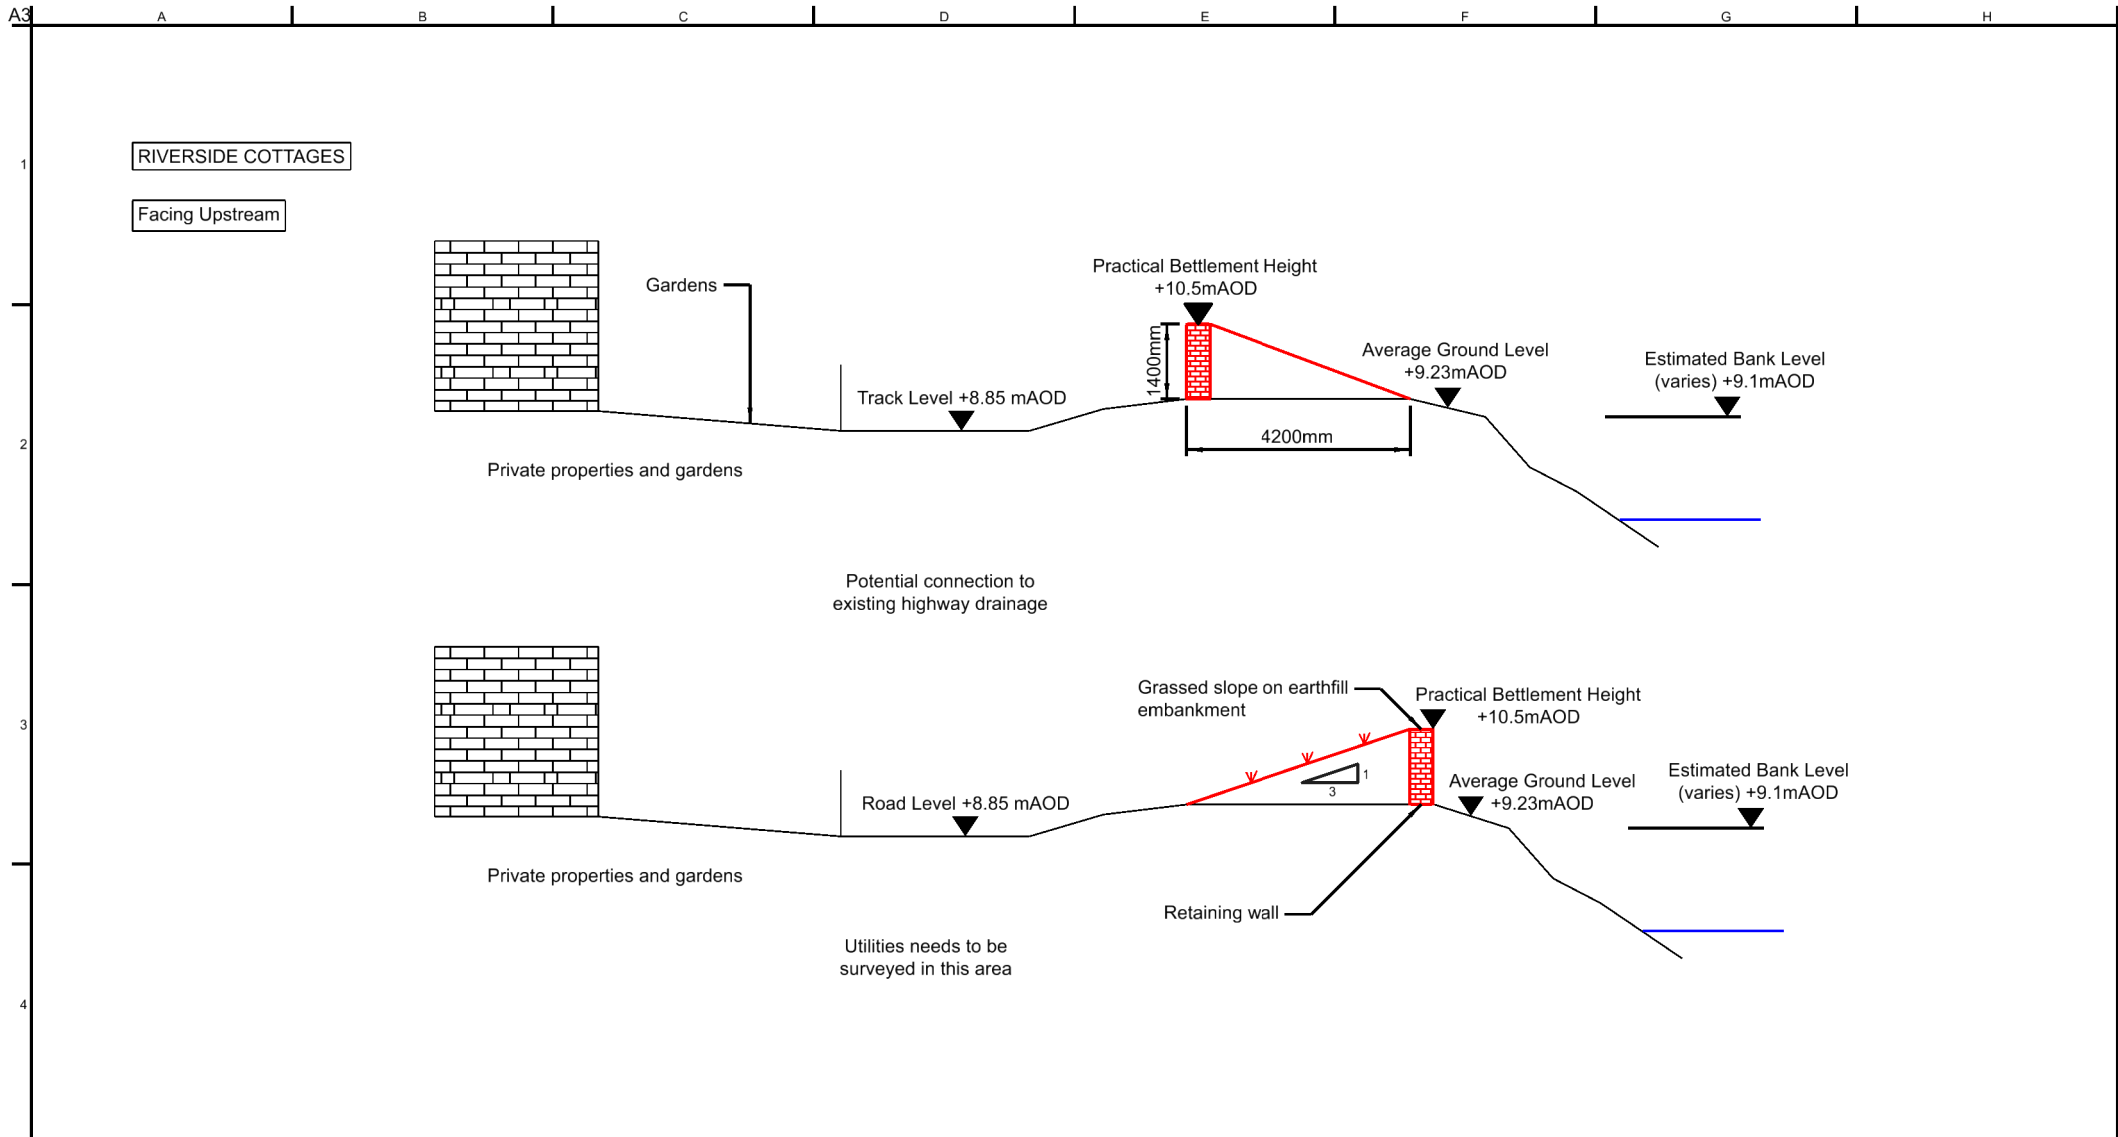

Notes:
01. Max defence height 2.0m.

Legend:
New Construction —
Existing —

Rev	Date	Description	By	Chkd	Appd	Auth
01.1	04/12/23	For Information	MC	-	-	-

ARUP

63 St Thomas Street
Bristol BS1 6JZ
Tel +44(0)117 976 5432
Fax +44(0) 117 976 5433
www.arup.com

Client
Bristol City Council

Project Title
Bristol Flood Strategy

Drawing Title
Riverside Cottages

Scale at A3 1:100 Arup Job No 285982

Role

Suitability

Rev	By	Chkd	Appd	Auth
01.1	Date	Date	Date	Date

Name
285982-ARP-XX-DR-CIV-226