
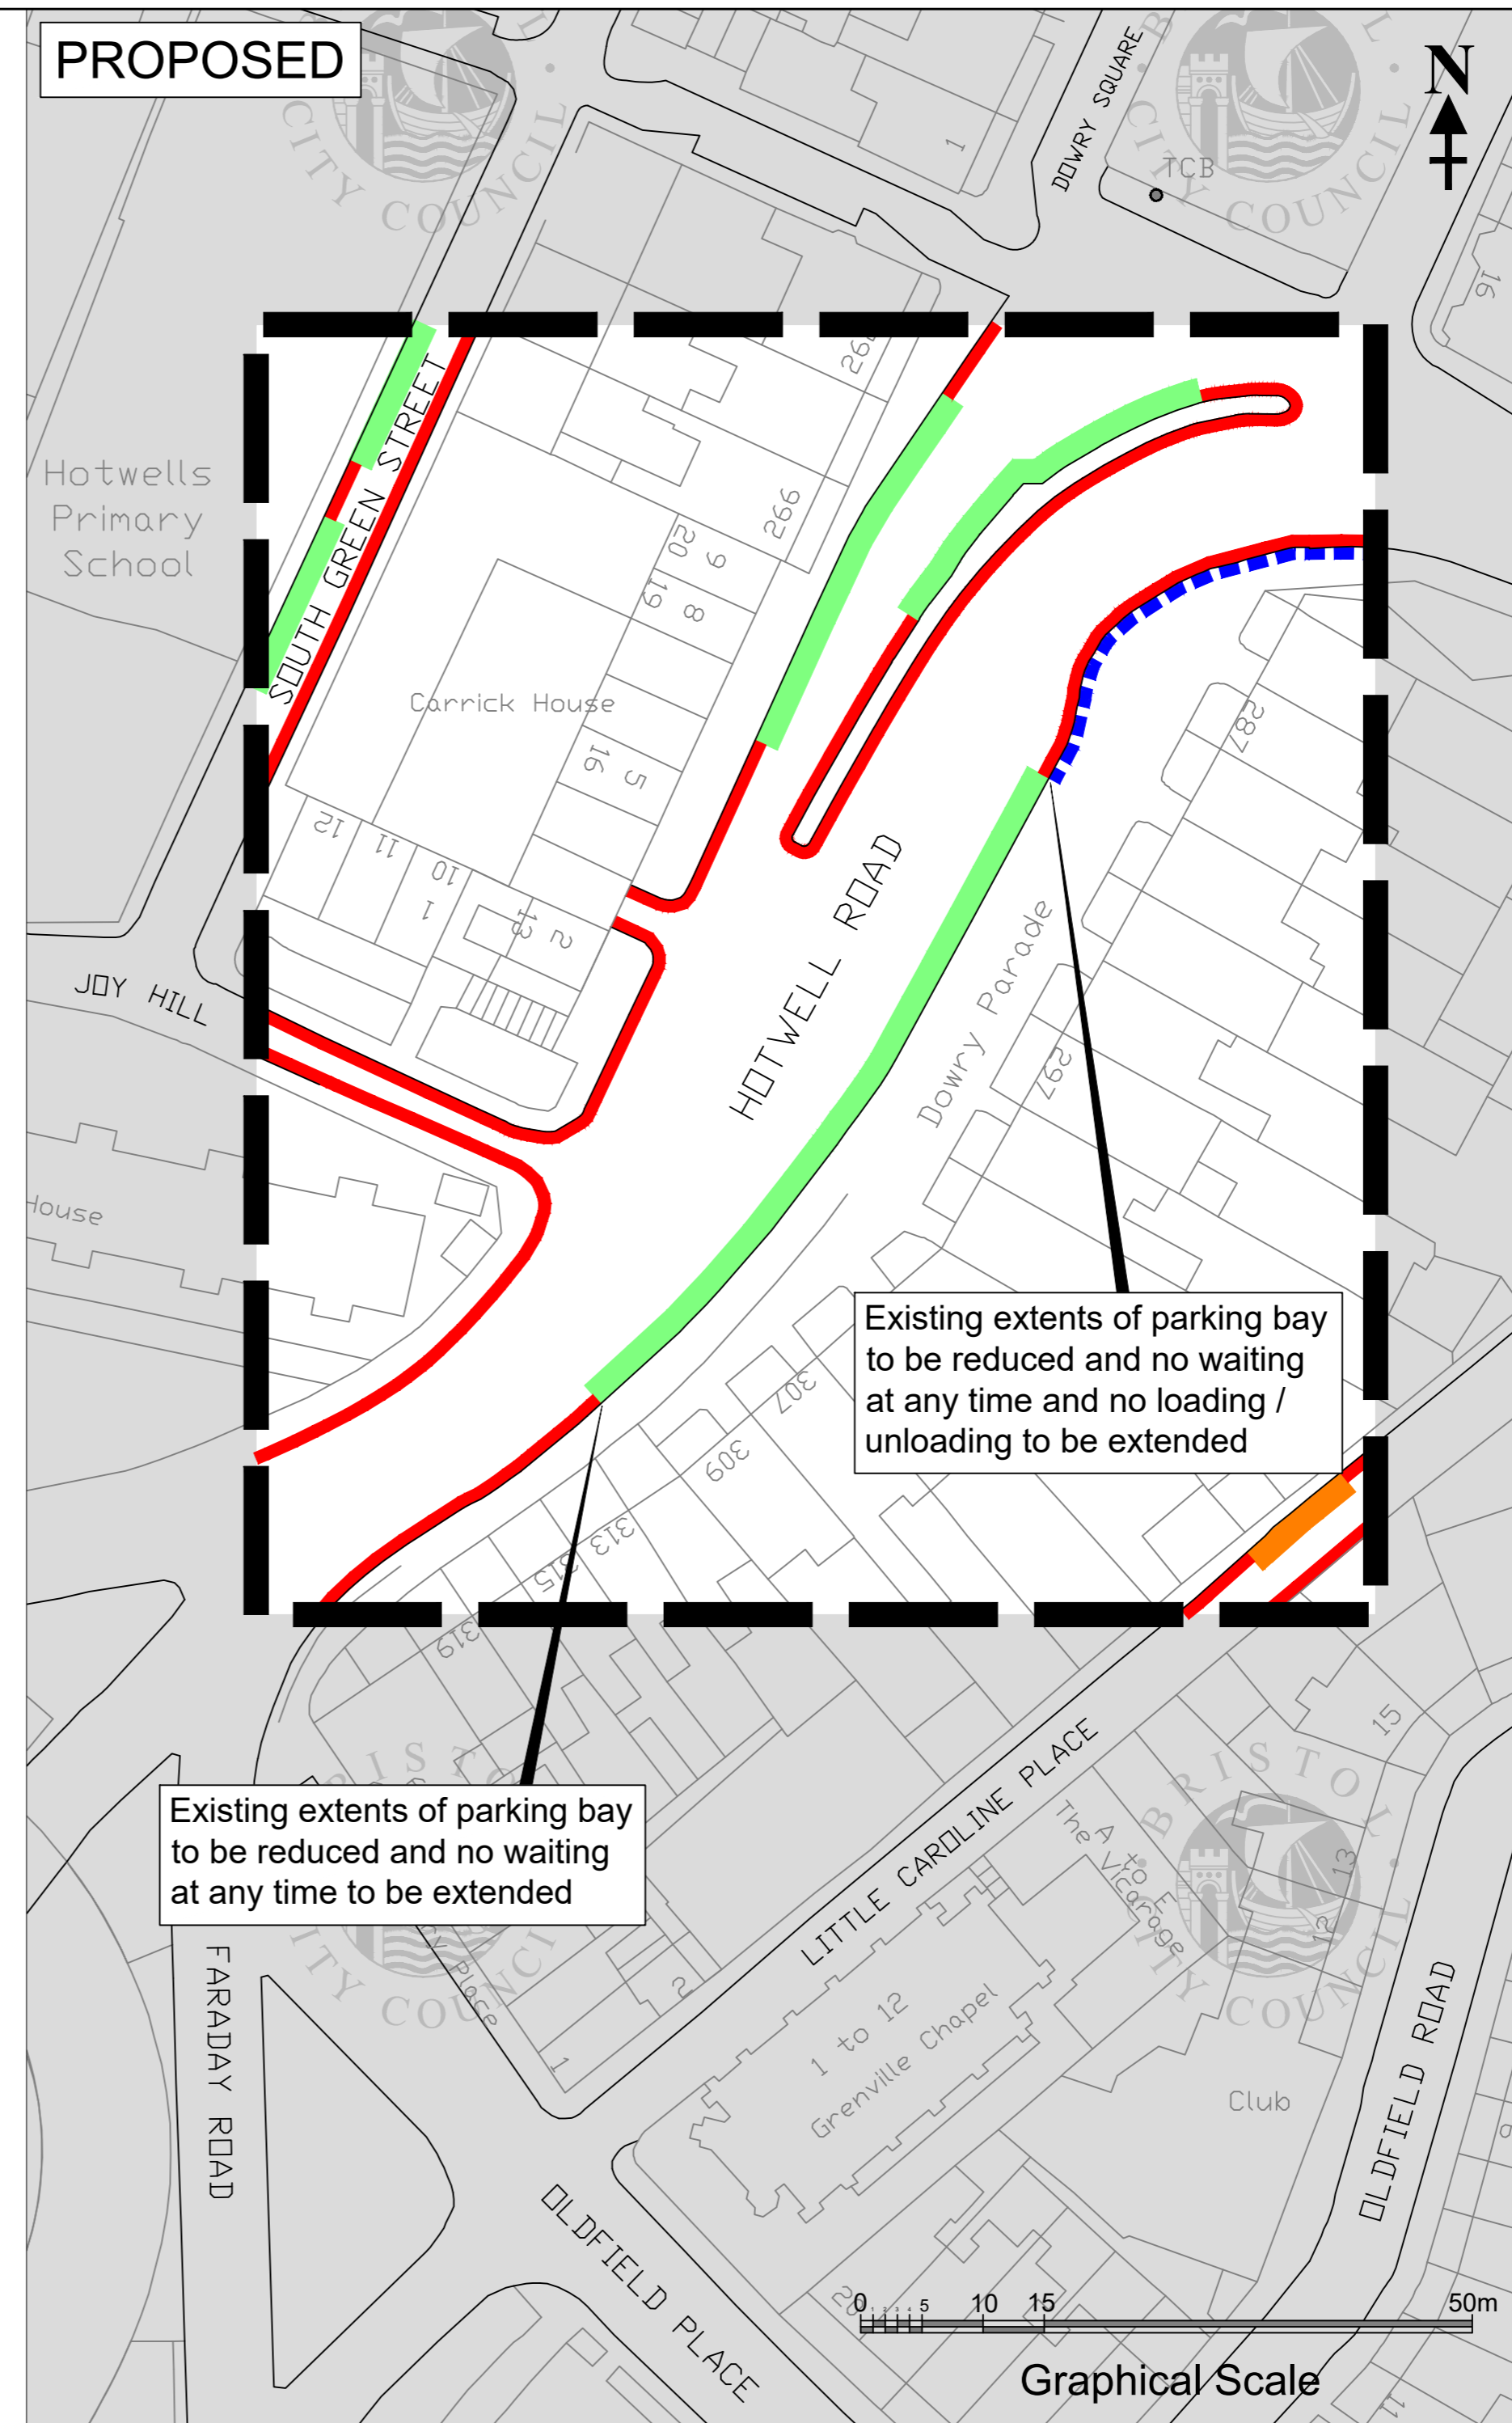


EXISTING

PROPOSED

TRAFFIC ORDER KEY

- No waiting at any time
- - - No loading / unloading at specified days / times
- Permit parking place
- Permit parking place or Pay and Display parking place

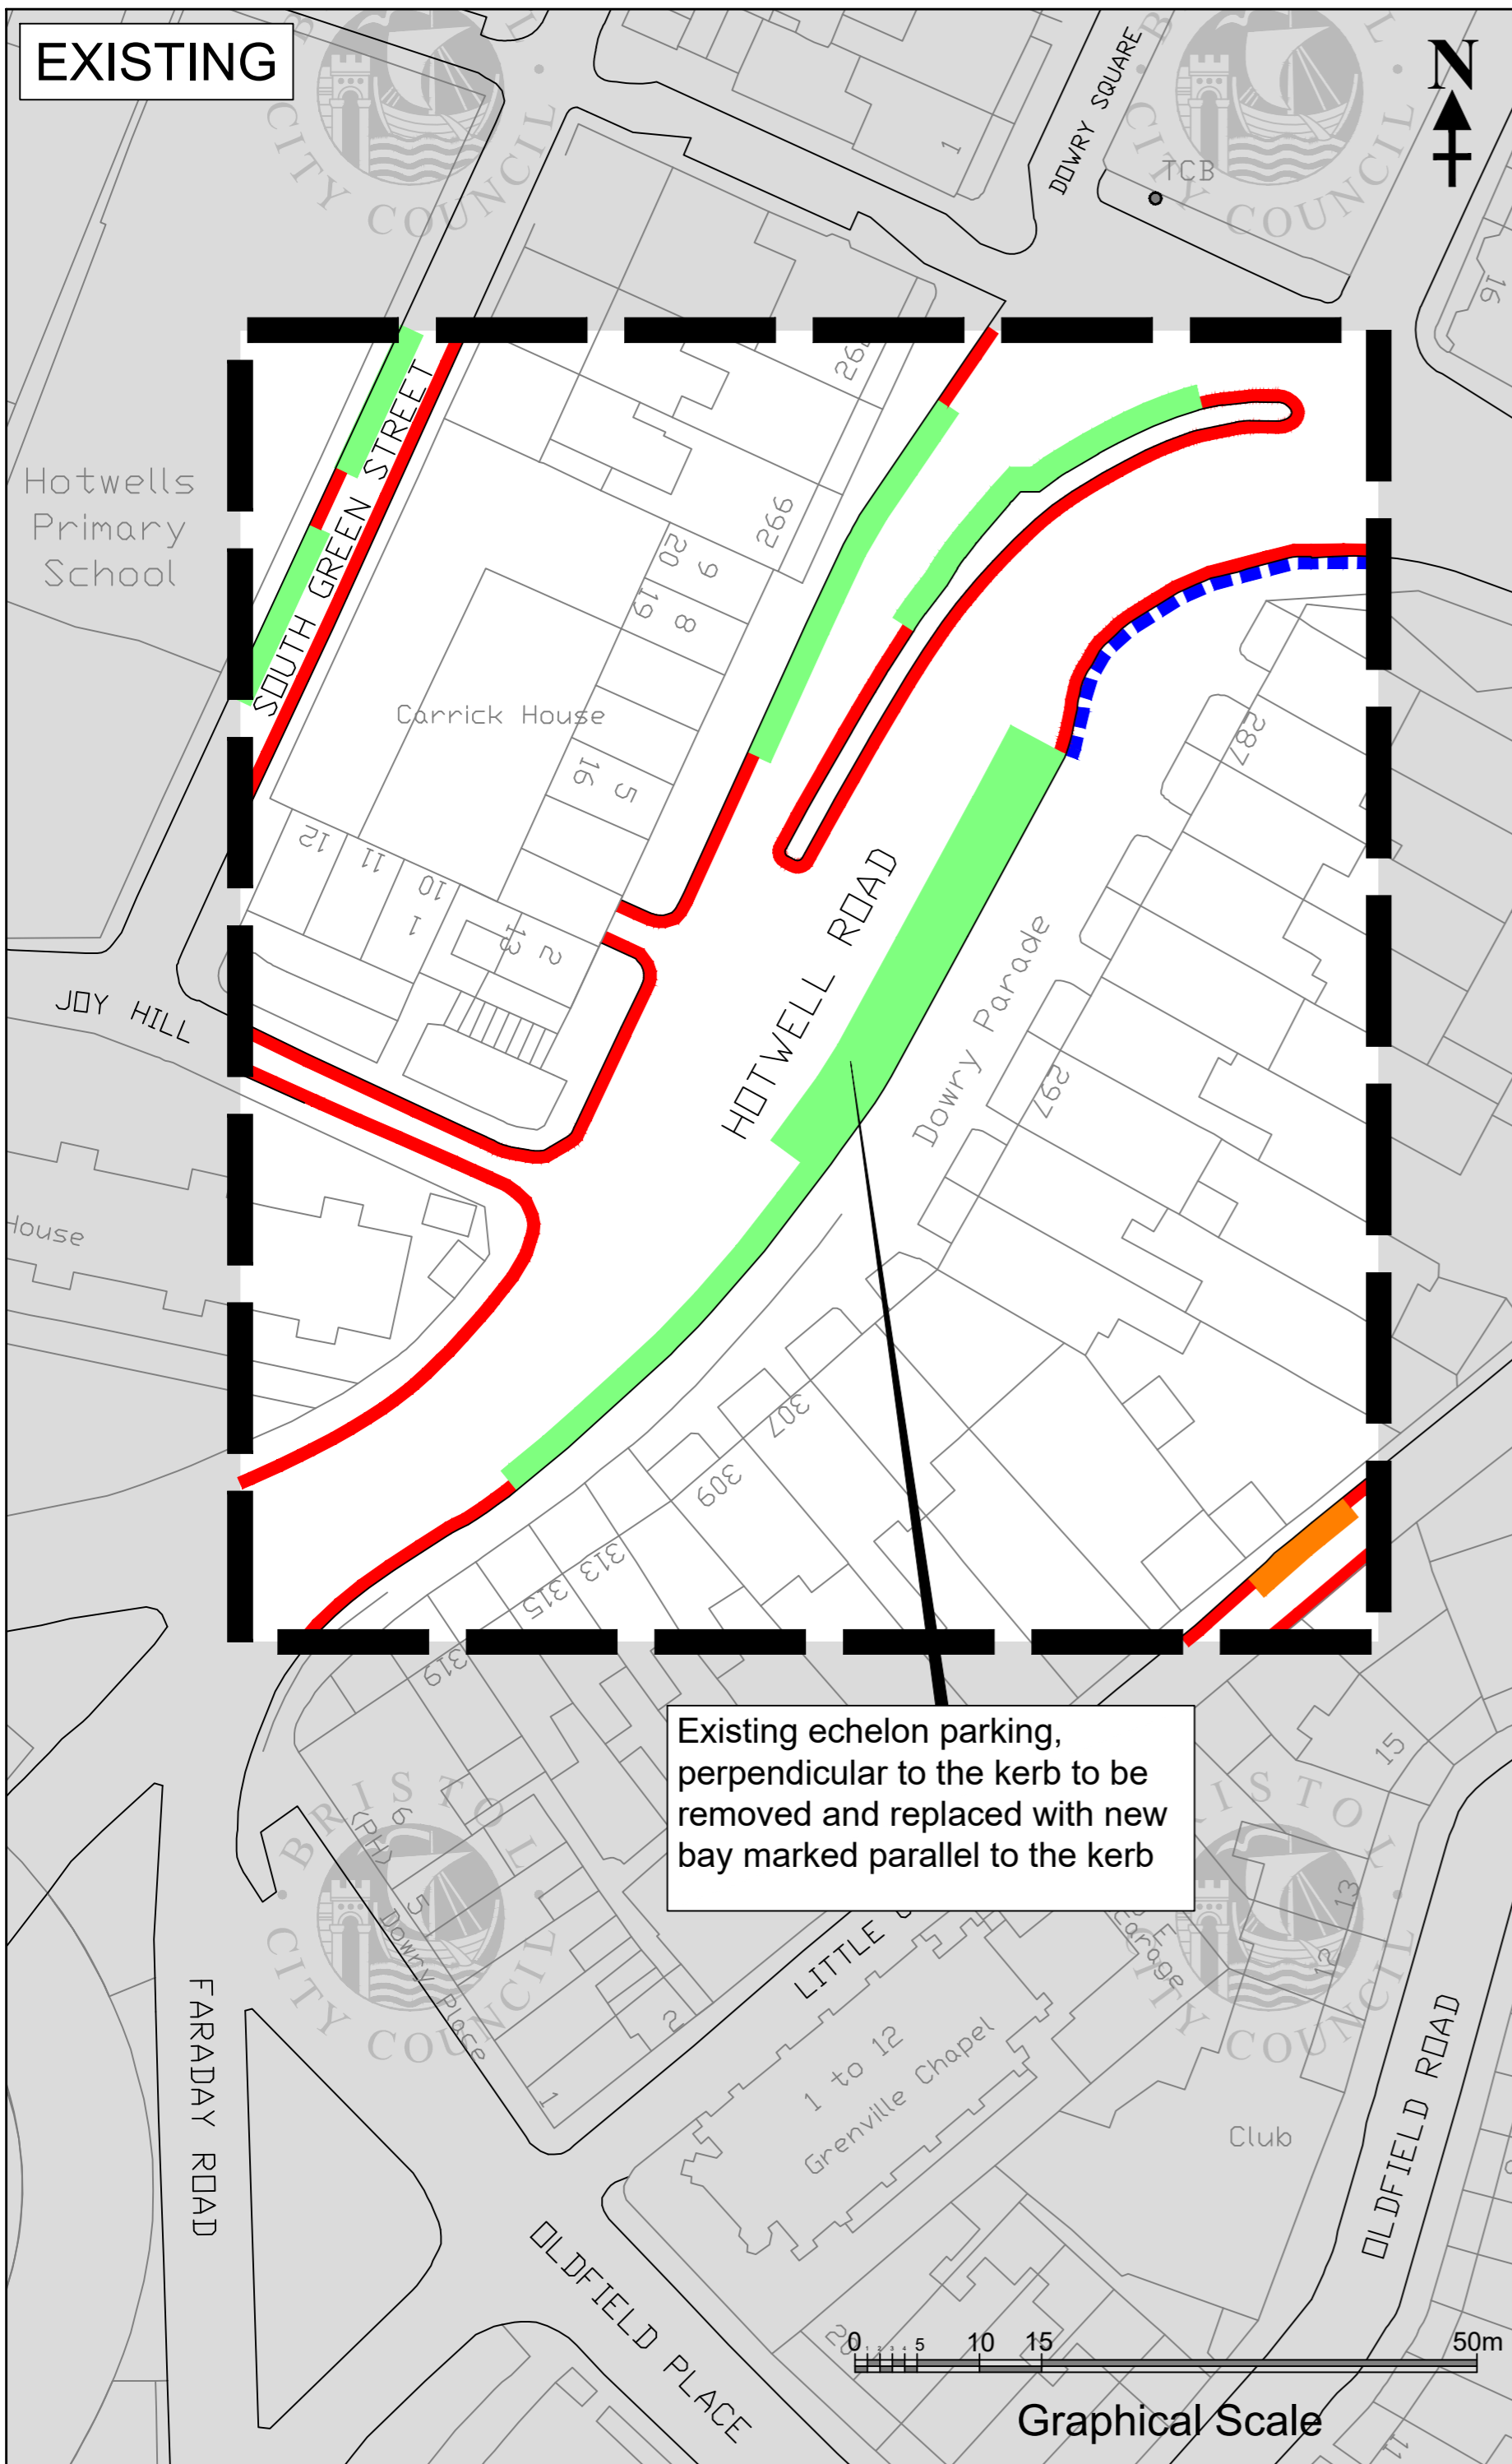

Rev.	DATE	Description	By

© Crown Copyright and database rights 2025 Ordnance Survey AC0000807971



TRO Consultation plan

A4 PORTWAY
HOTWELL ROAD AREA (1 OF 2)
PROPOSED WAITING RESTRICTIONS

Dwg TRO-25-020-01-CONS

Revision Drawn CH

Scale 1:500 @ A2 Date MAY 2025