


EXISTING

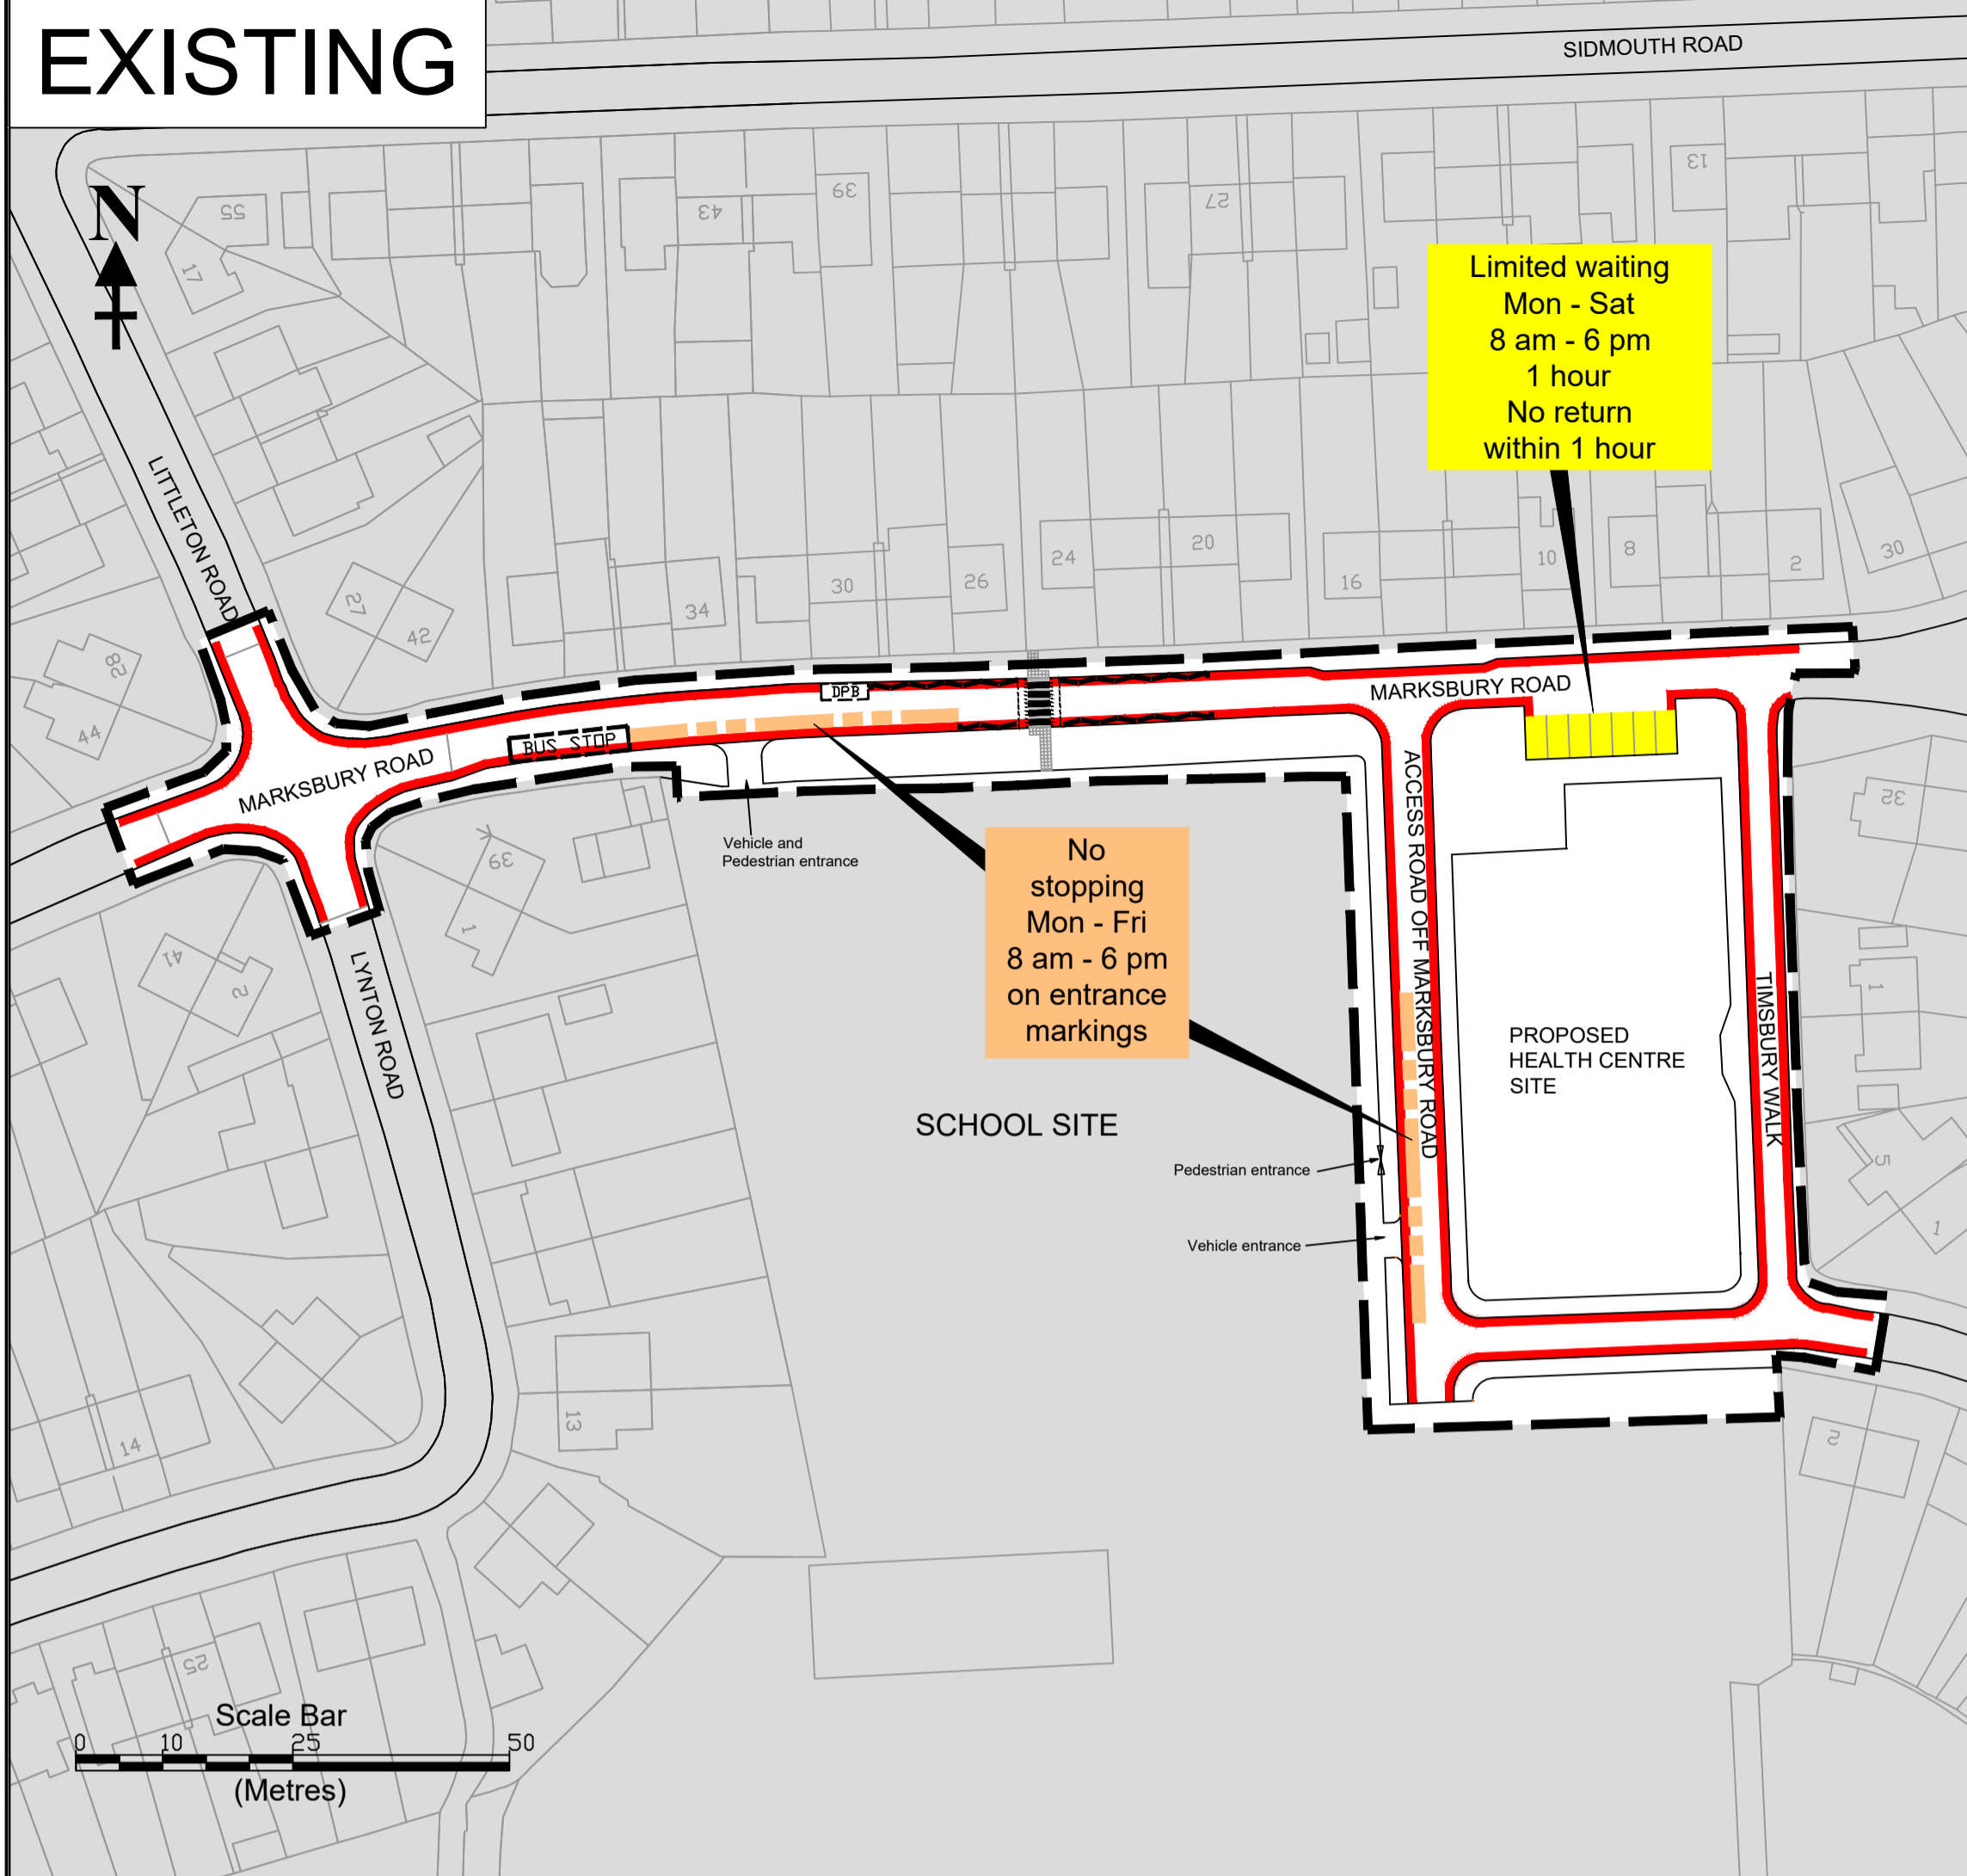

TRAFFIC ORDER KEY


- No Waiting At Any Time
- Limited Waiting
- School Keep Clear / No Stopping
- Scheme Boundary

KEY - ADDITIONAL INFORMATION

Note: bus stops/stands & pedestrian crossings prevail over underlying waiting restrictions and are shown for information. They are not subject to this Order.

- BUS STOP Bus Stop - subject to separate consultation
- DPB Advisory Disabled Persons Parking Bay
- Pedestrian Crossing

PROPOSED

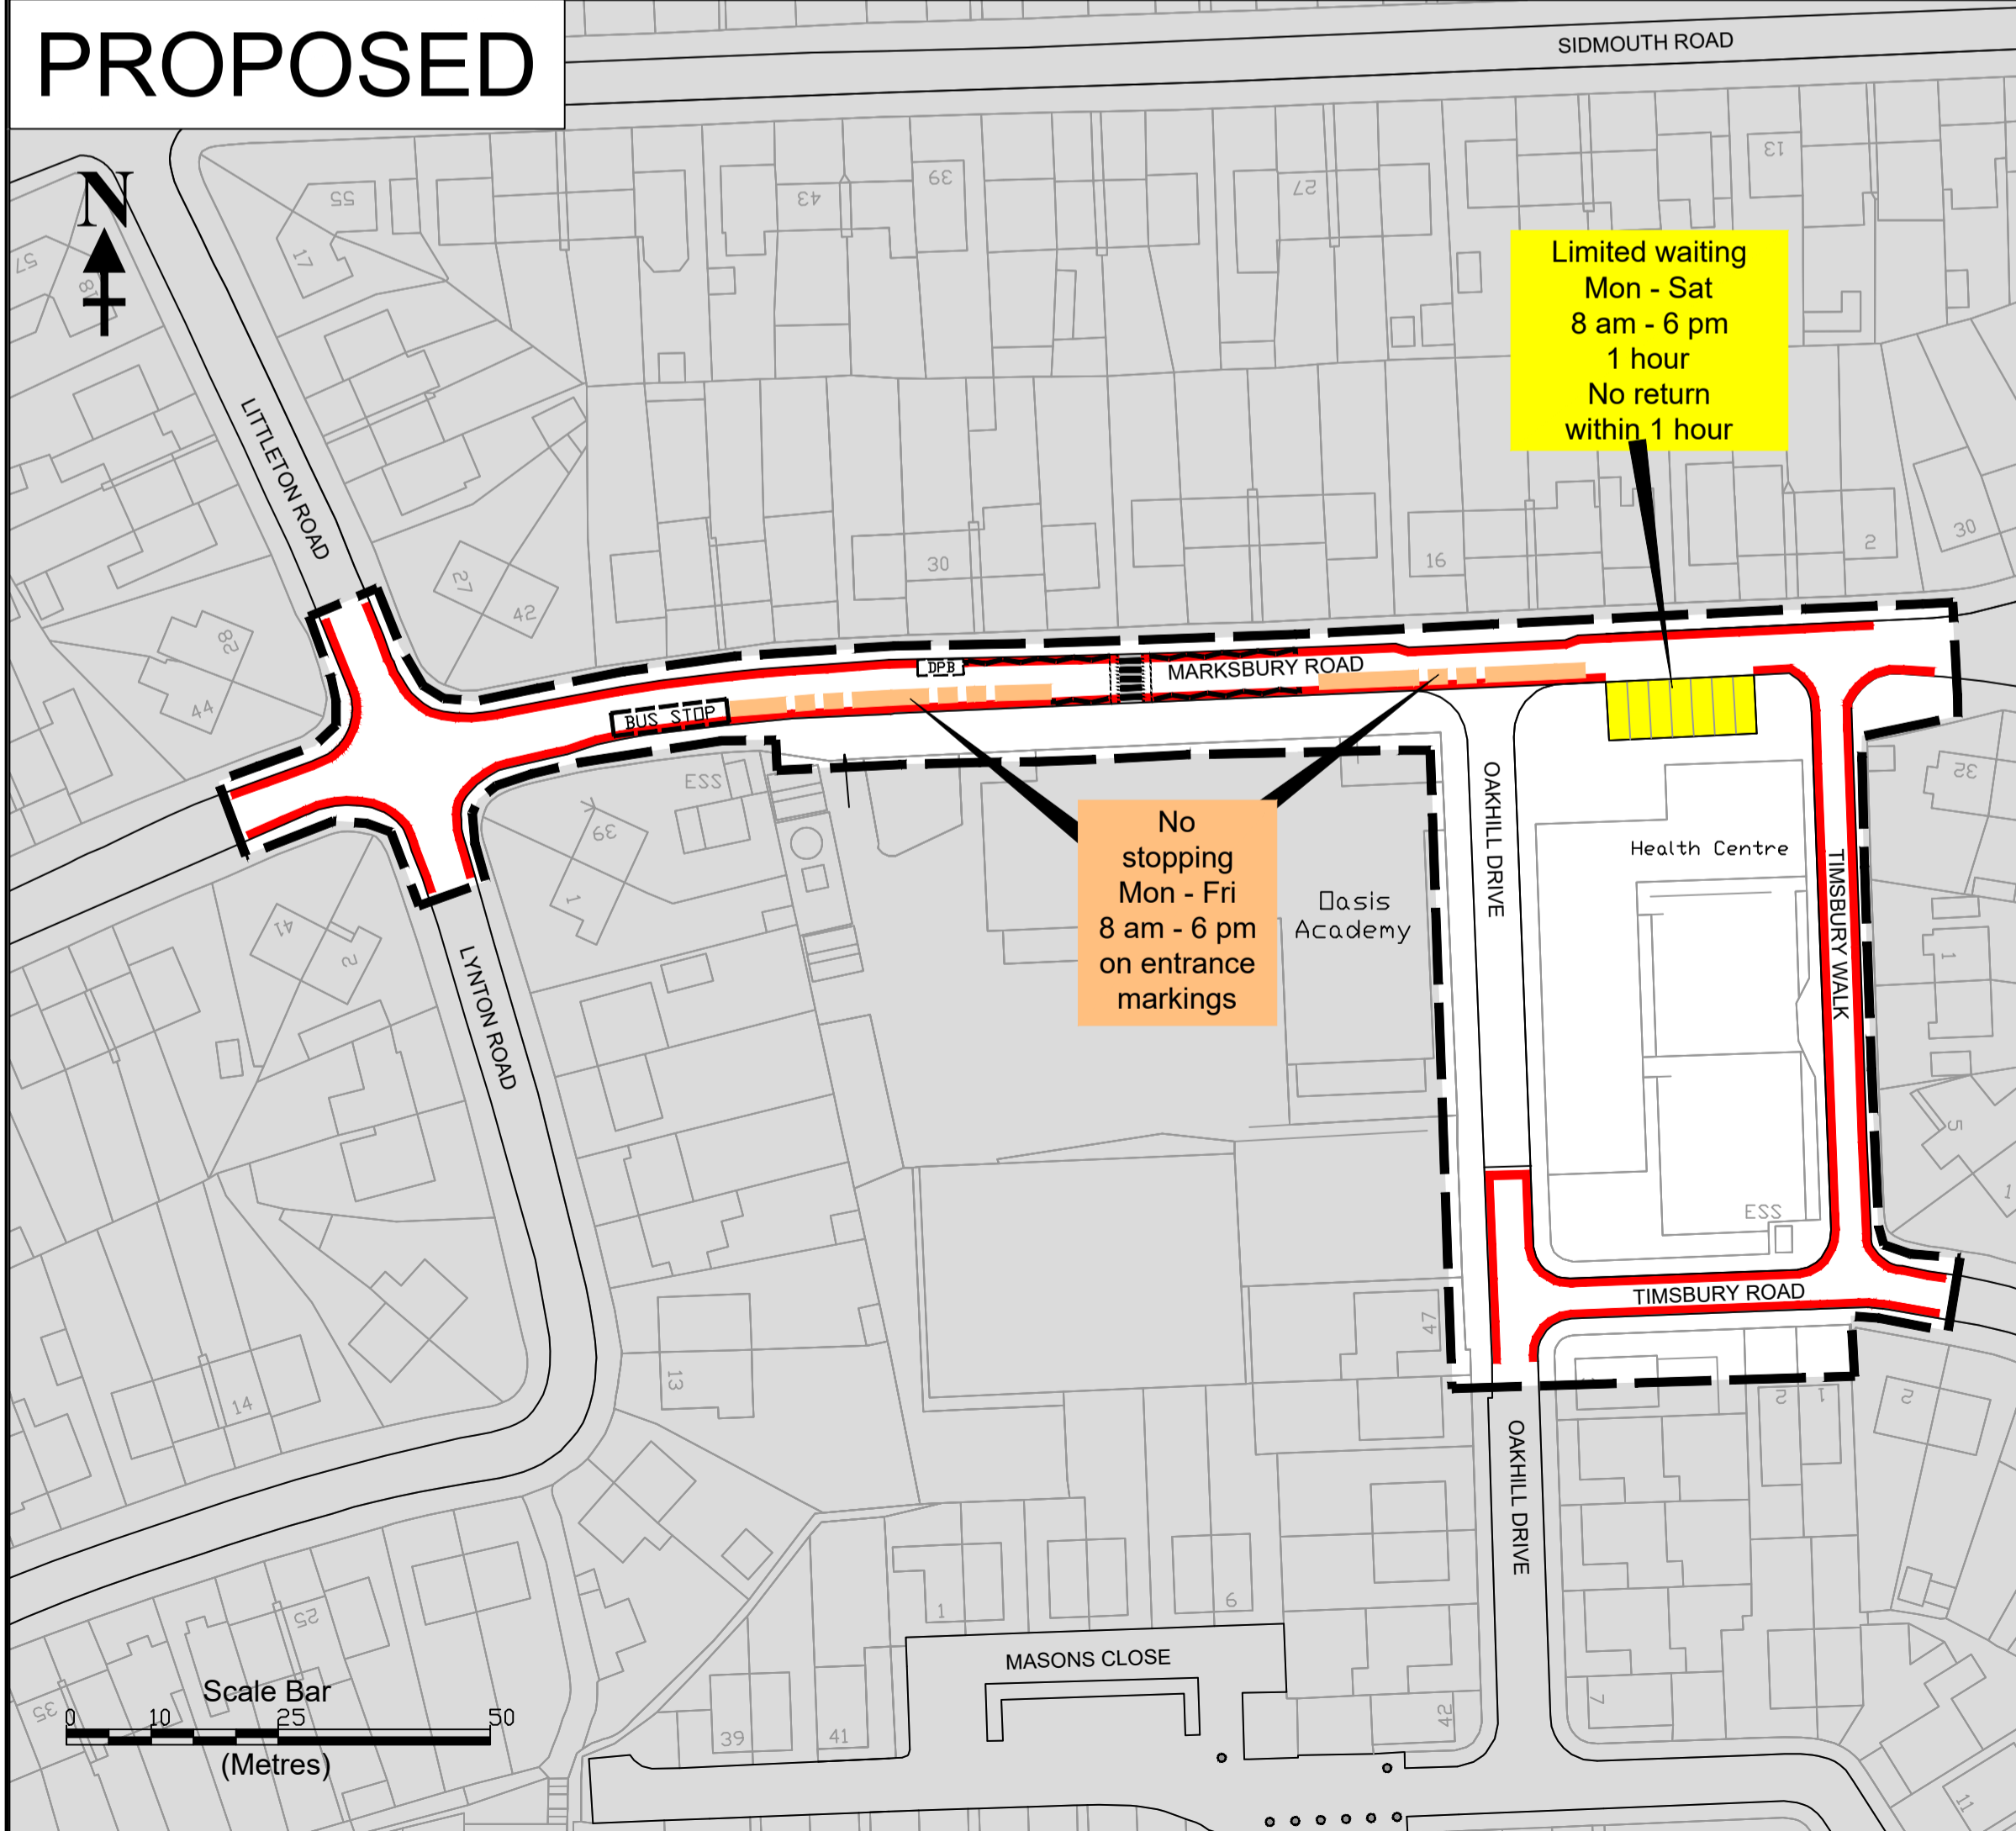

Rev.	DATE	Description	By

© Crown Copyright and database rights 2025 Ordnance Survey AC0000807971

BRISTOL CITY COUNCIL

TRO Consultation plan
Oasis Academy Marksbury Road
Filwood Ward
Proposed Witing Restrictions

Dwg **TRO-25-052P-04**

Revision	Drawn JC
Scale 1:750 @ A2	Date February 2026