


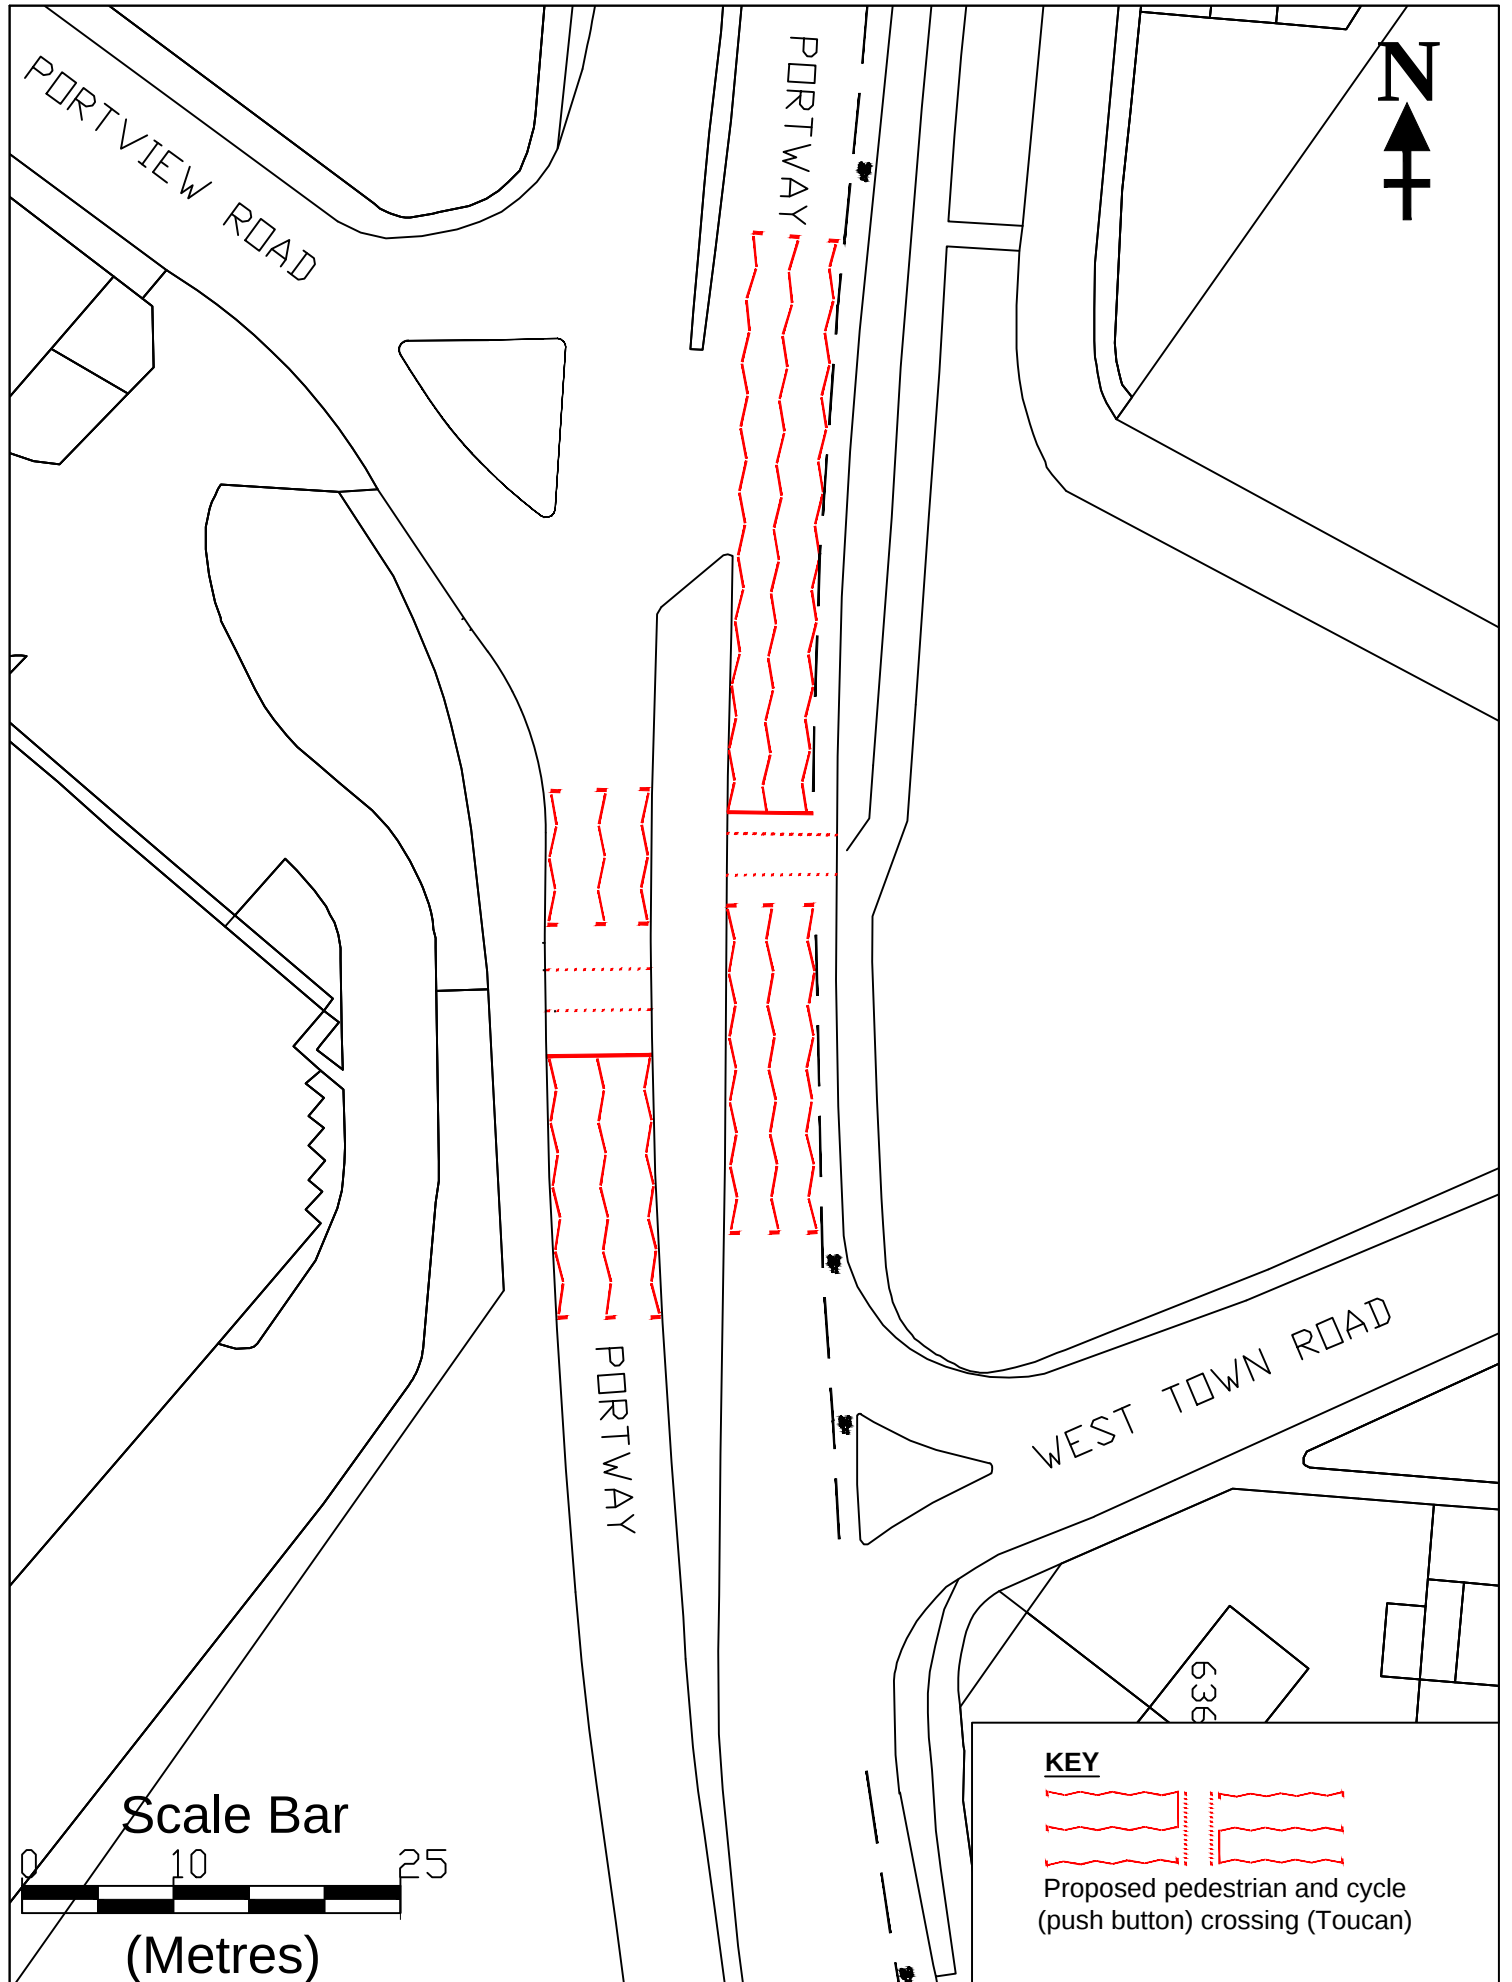

KEY



Proposed pedestrian and cycle
(push button) crossing (Toucan)

Statutory Notice plan

Existing Pelican Crossing to be replaced with Toucan
Crossing - Portway west of its junction with
Portview Road Avonmouth

© Crown Copyright and database rights
2025 Ordnance Survey AC0000807971

Dwg **SN-26-001P-01**

Scale 1:500 @ A4

Date March 2026

Init DJR

Rev

