


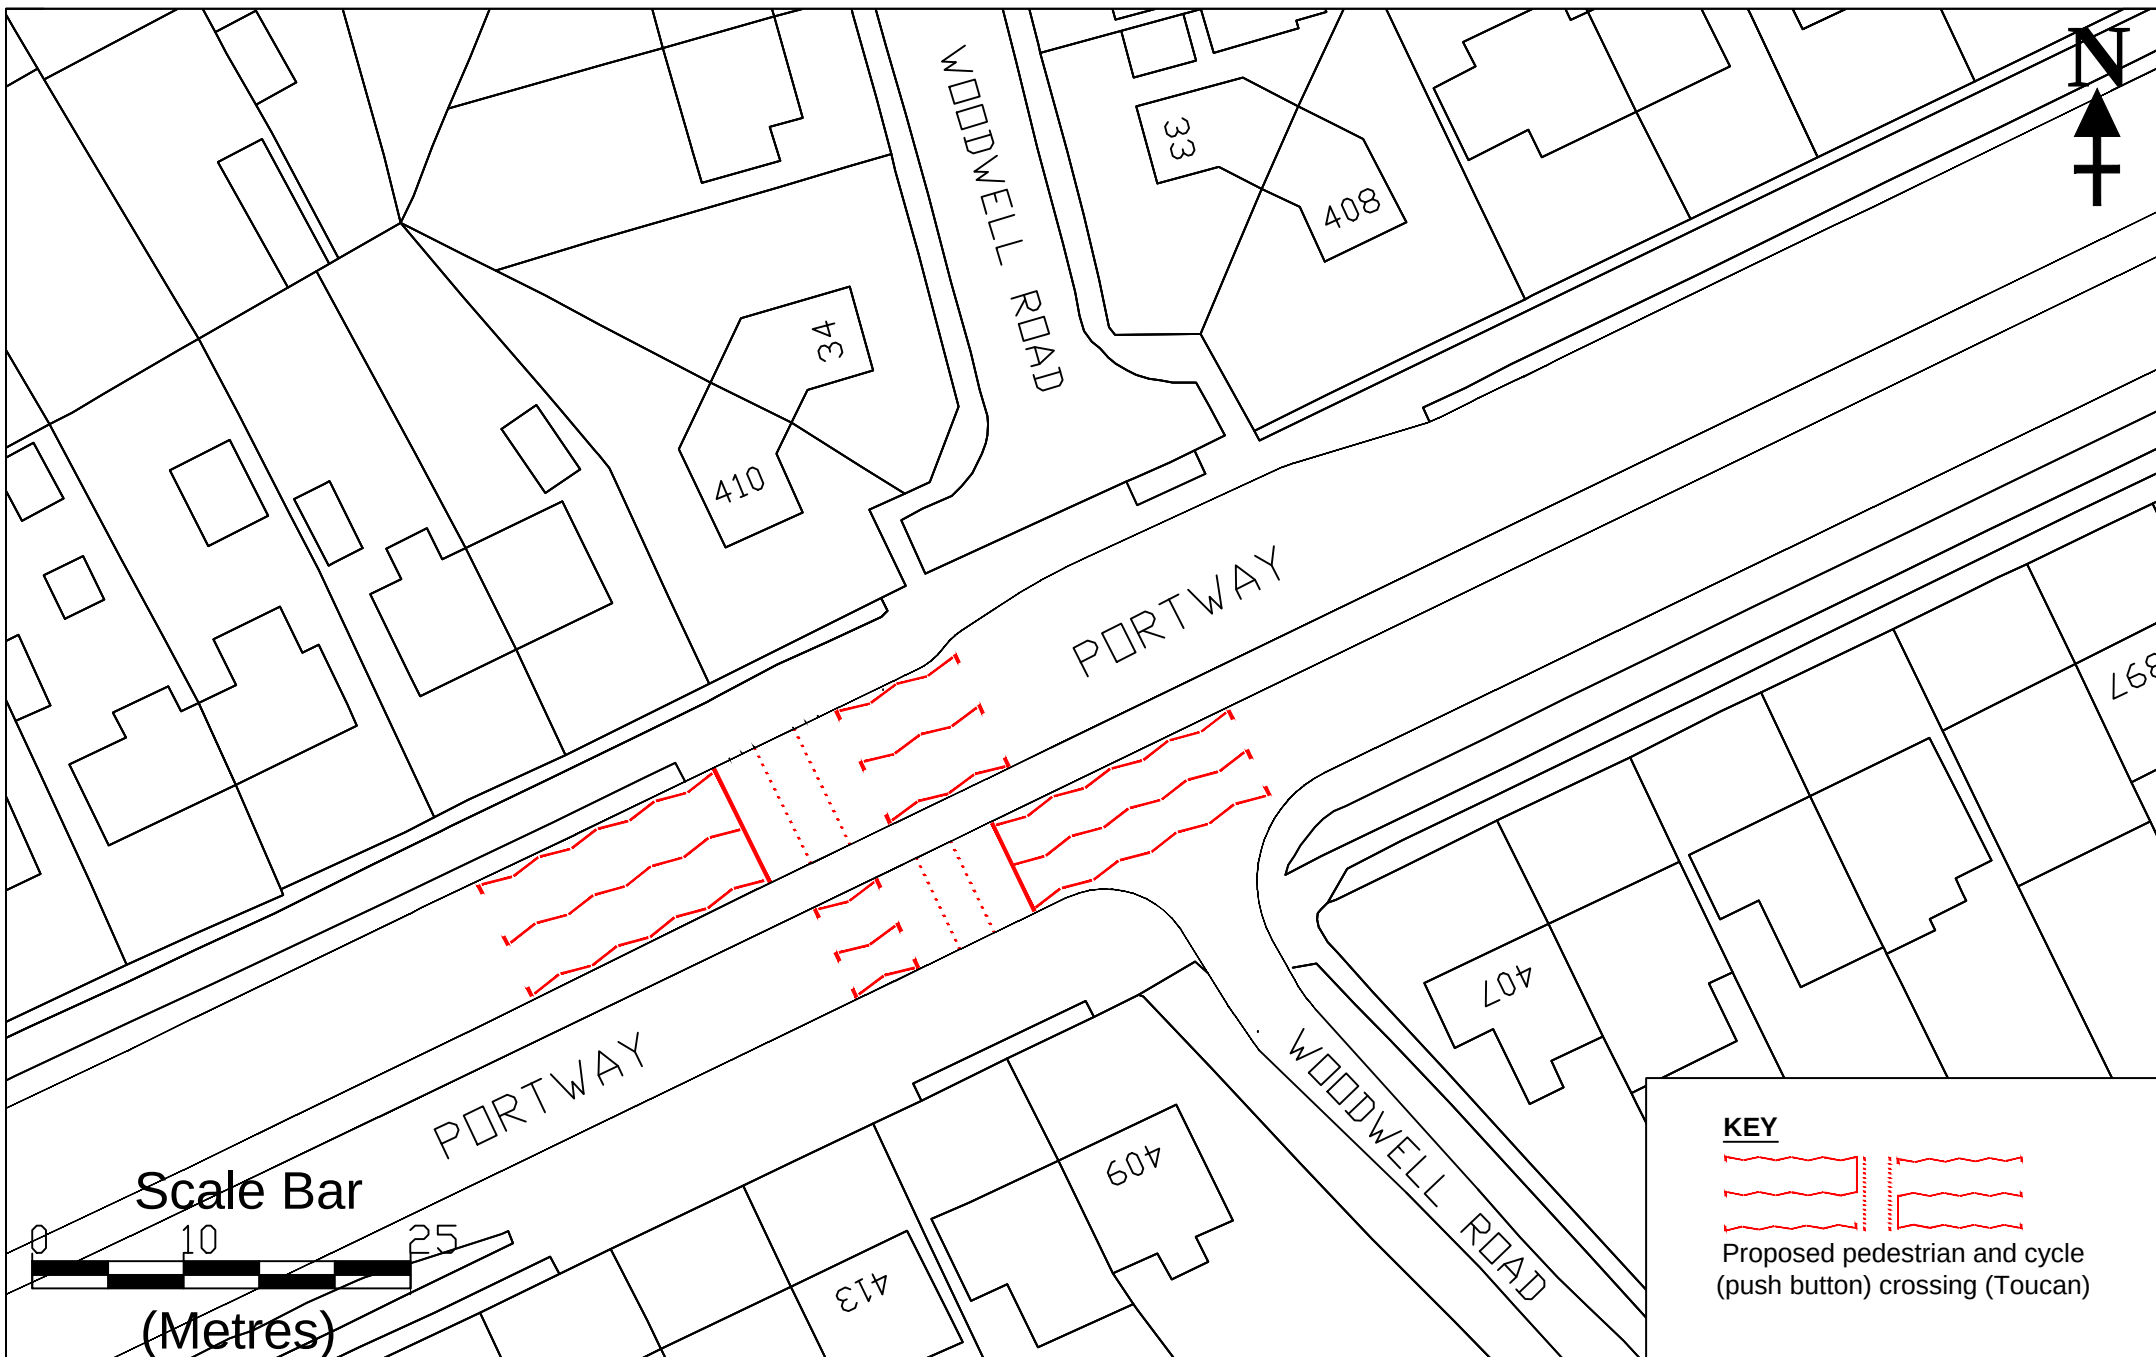

KEY



Proposed pedestrian and cycle
(push button) crossing (Toucan)

Statutory Notice plan

© Crown Copyright and database rights 2025
Ordnance Survey AC0000807971

Existing Pelican Crossing to be replaced with Toucan Crossing - Portway south of
its junction with Woodwell Road, Shirehampton

Dwg **SN-26-001P-02**

Rev

Scale 1:500 @ A4

Date March 2026

Init DJR

