


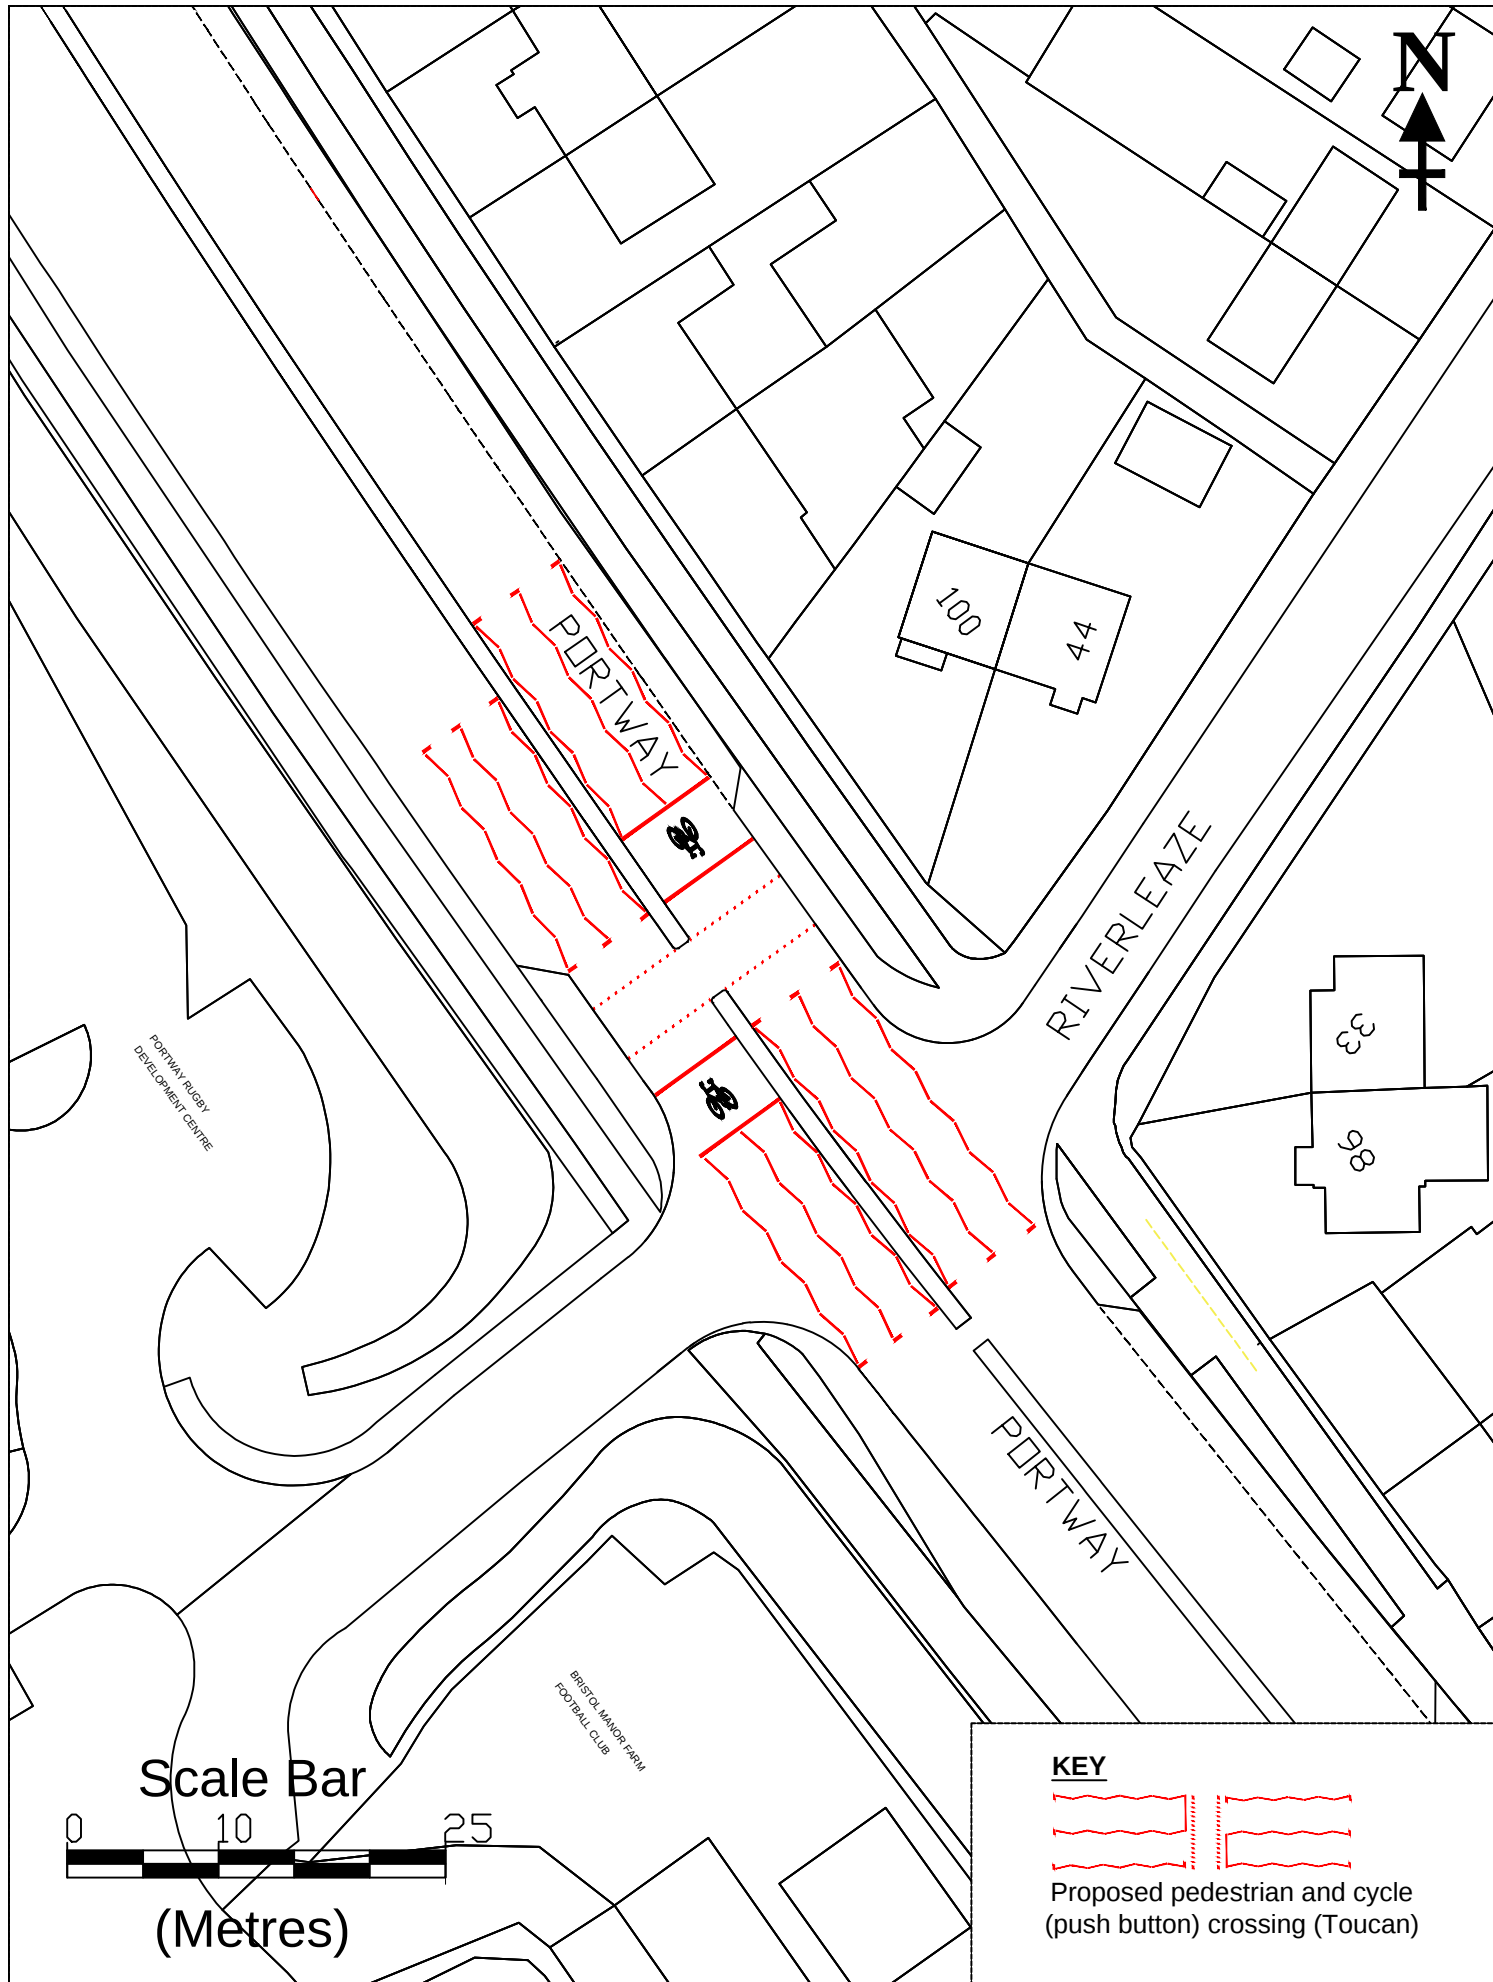

	Statutory Notice plan		© Crown Copyright and database rights 2025 Ordnance Survey AC0000807971		Dwg SN-26-001P-03
	Proposed Toucan Crossing - Portway north west of its junction with Riverleaze		Scale 1:500 @ A4 Date March 2025 Init DJR		Rev