


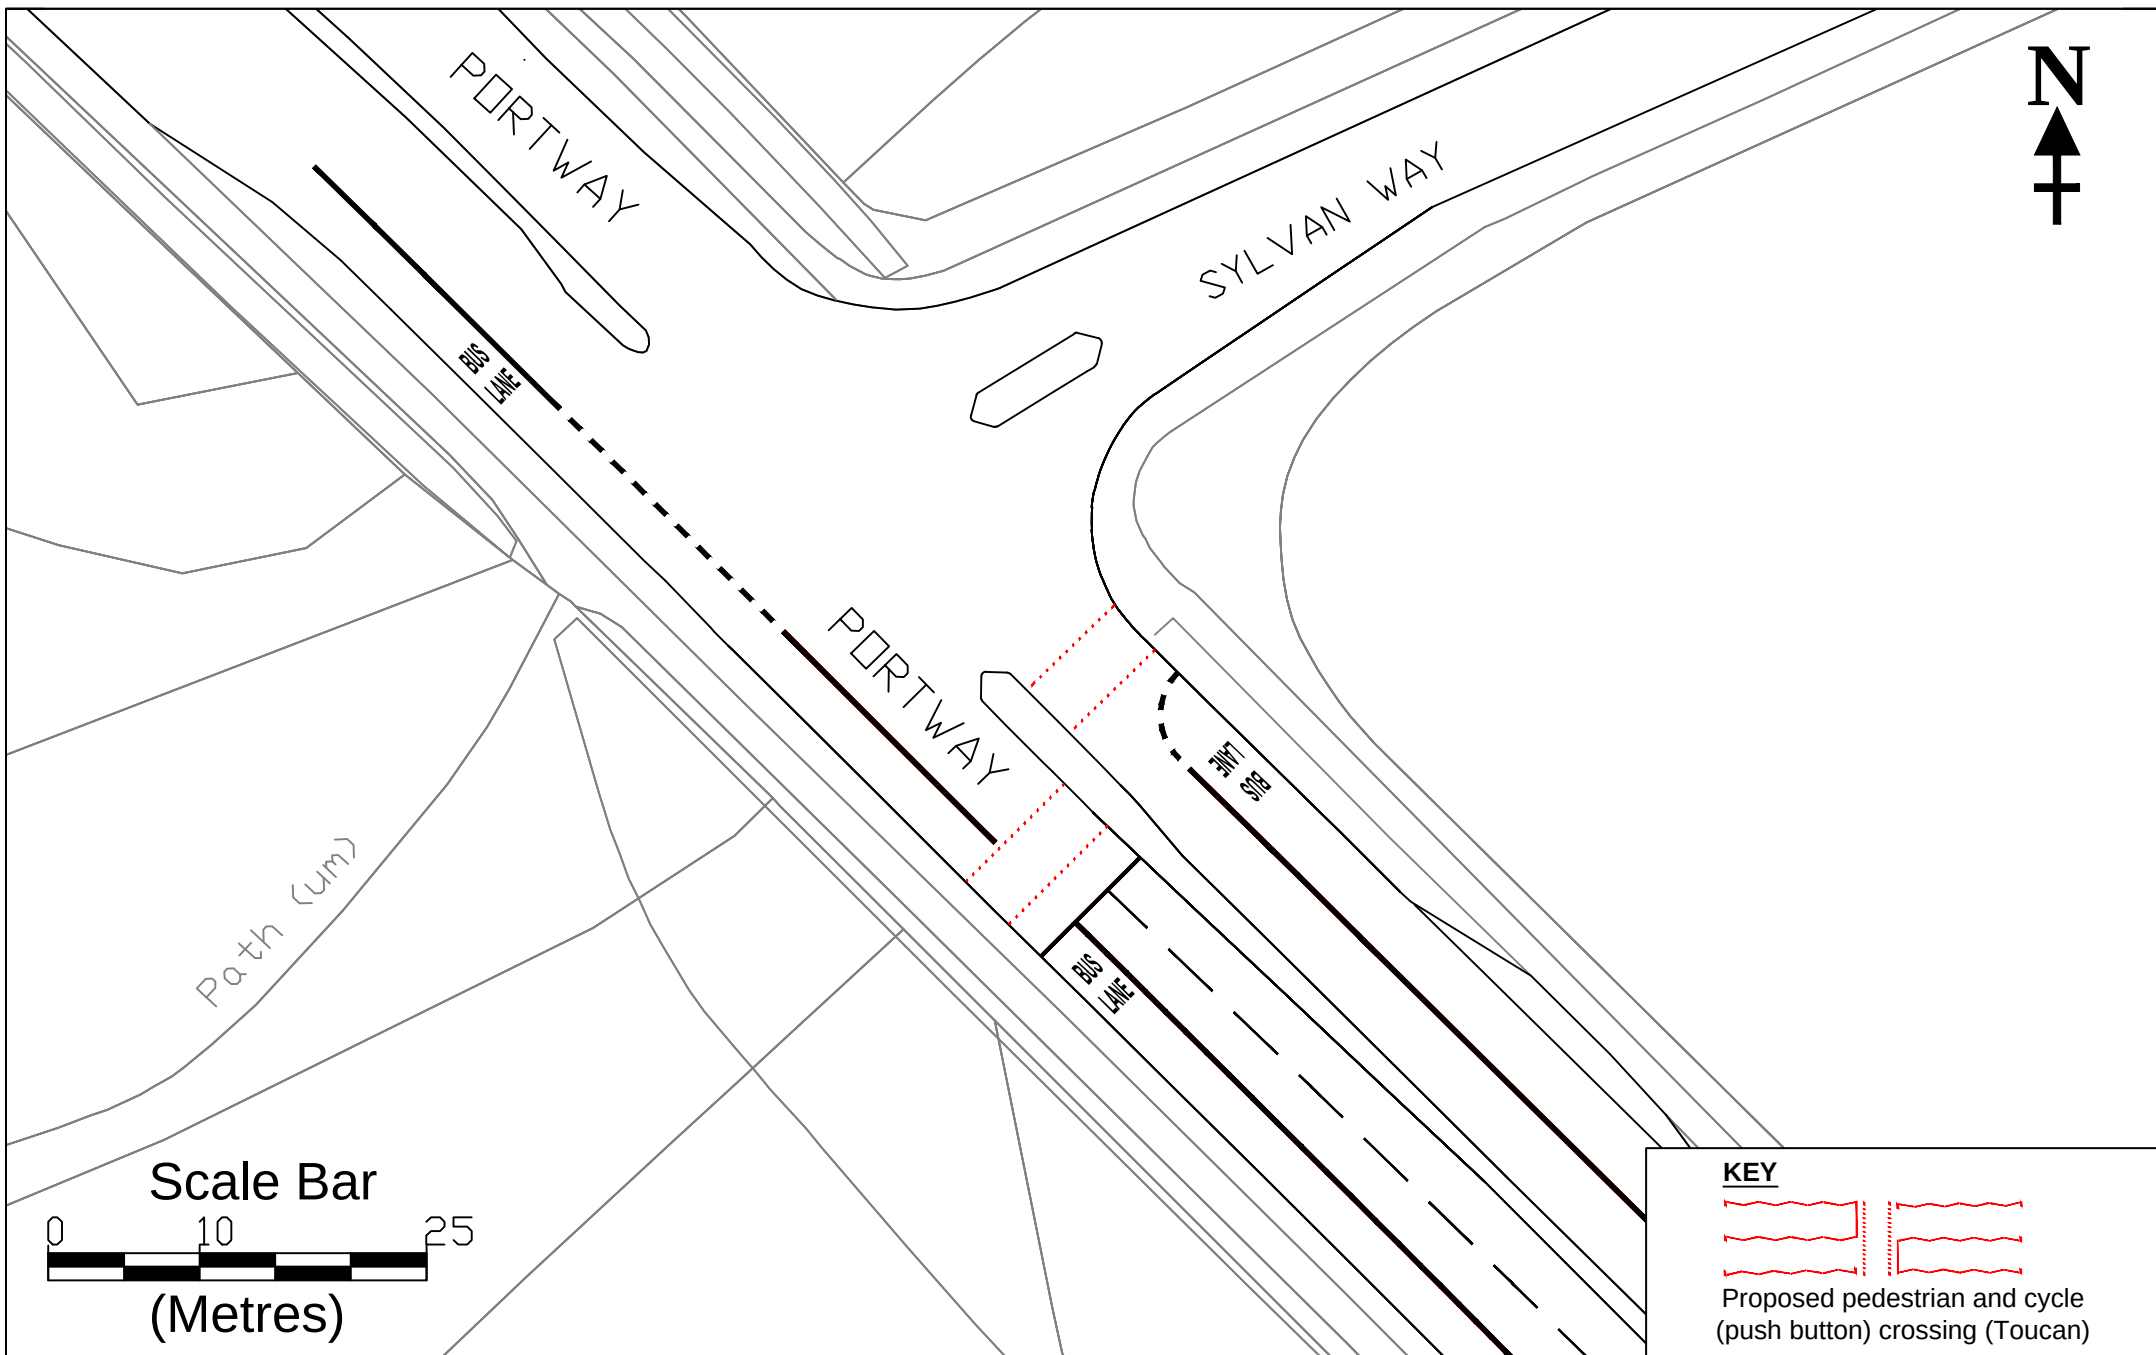

Statutory Notice plan

Existing Crossing to be upgraded to Toucan Crossing - Portway
south east of its junction with Sylvan Way, Shirehampton

© Crown Copyright and database rights 2025
Ordnance Survey AC0000807971

KEY



Proposed pedestrian and cycle
(push button) crossing (Toucan)

Dwg **SN-26-001P-04**

Rev

Scale 1:500 @ A4

Date March 2026

Init DJR