


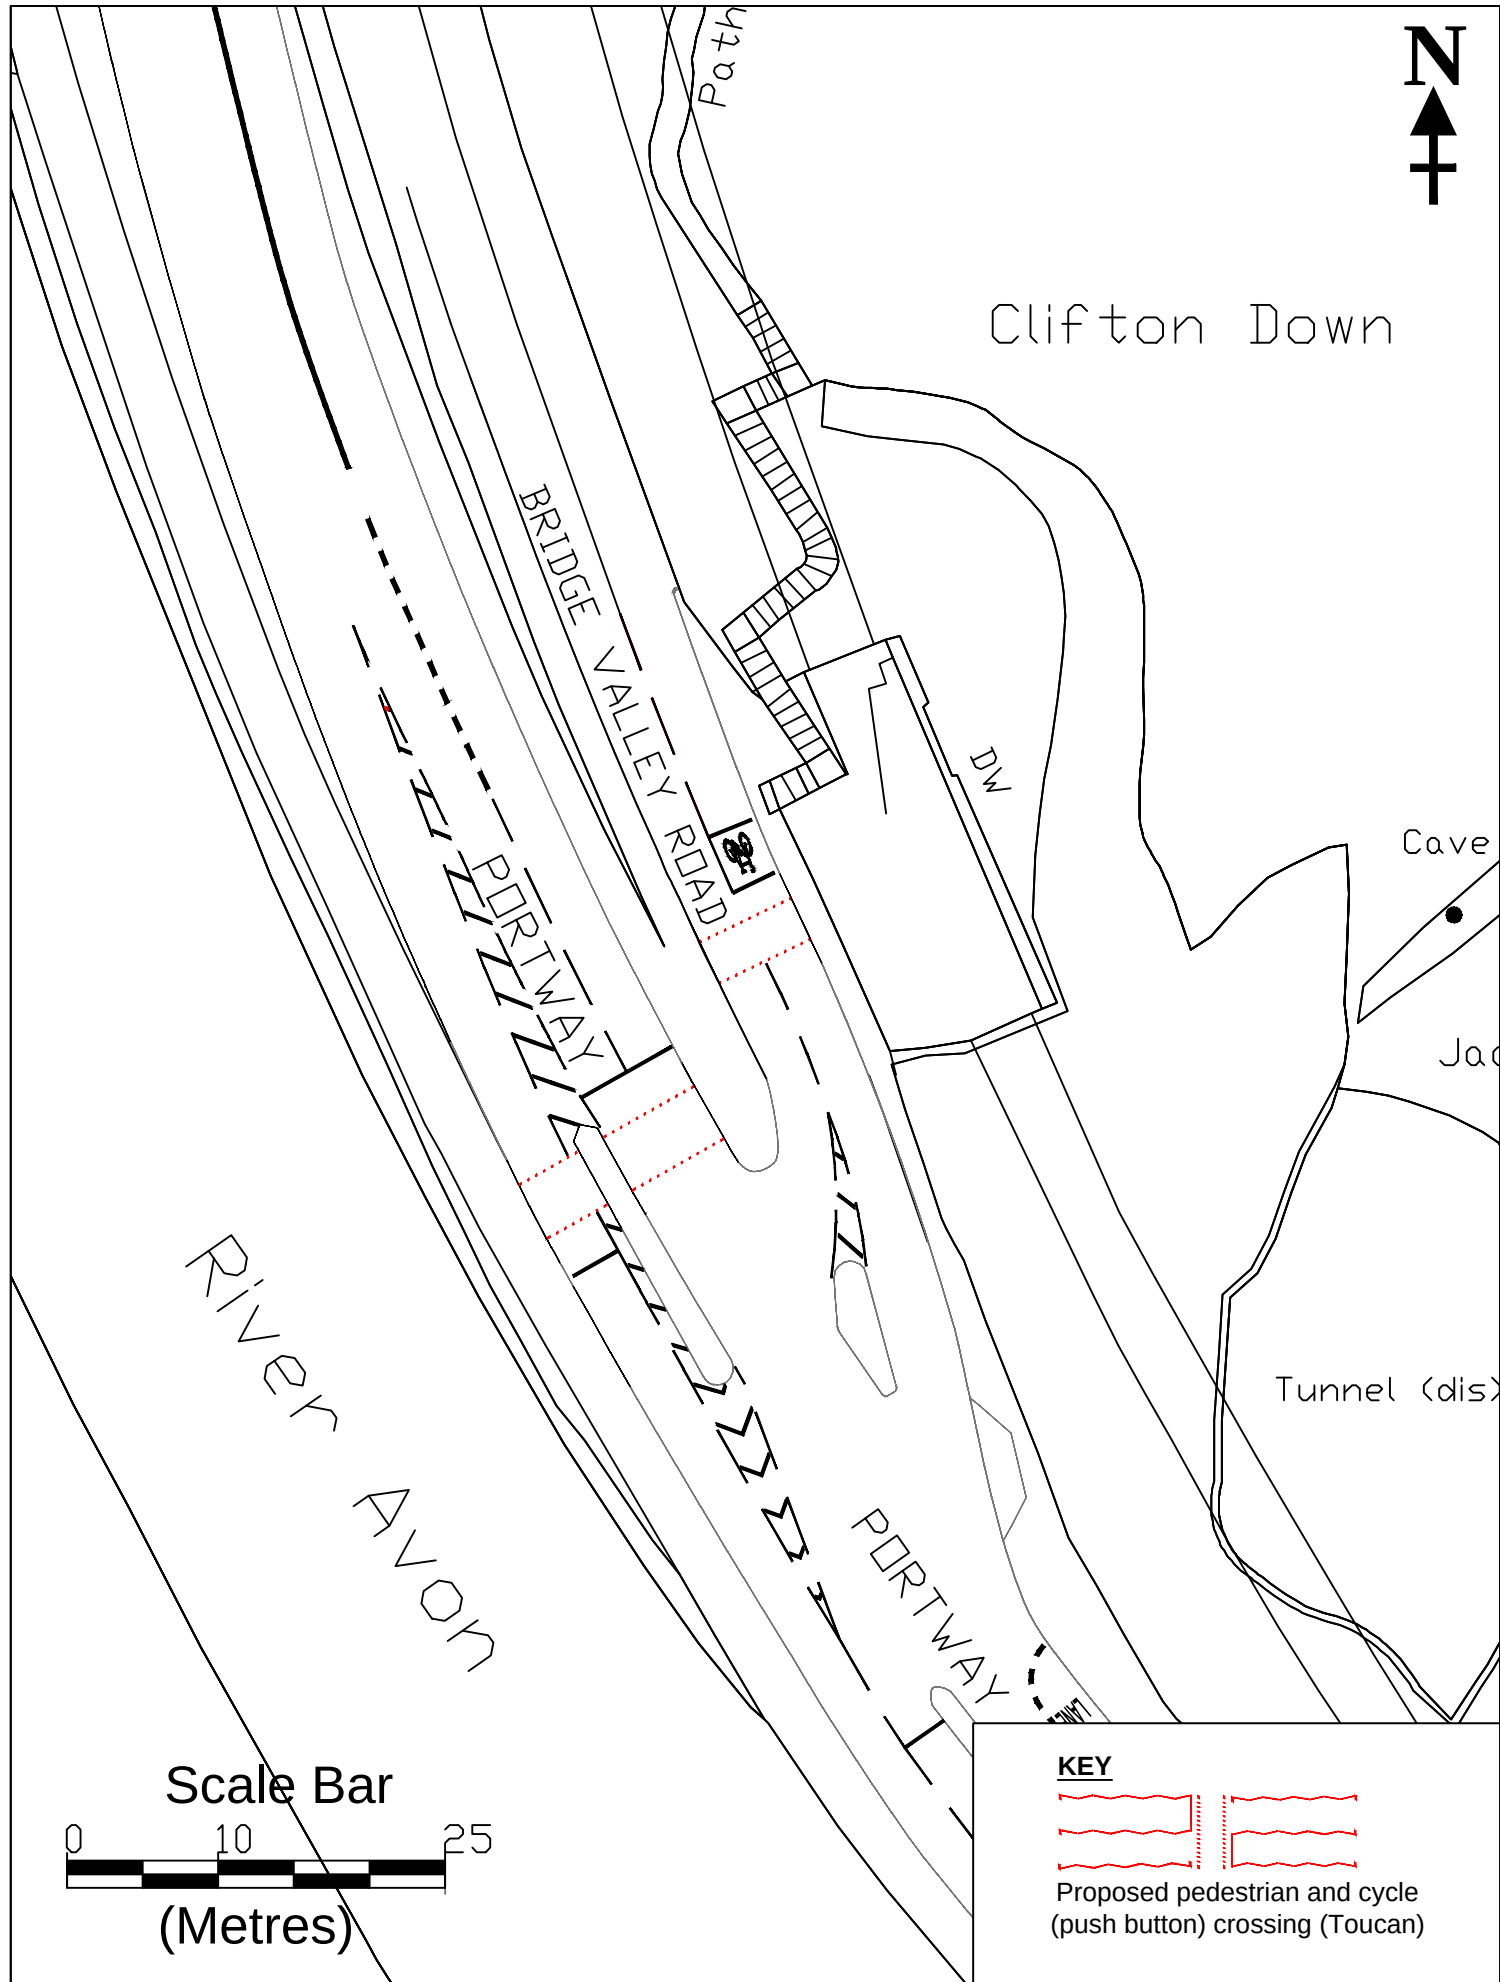

Scale Bar
0 10 25
(Metres)

KEY



Proposed pedestrian and cycle
(push button) crossing (Toucan)



Statutory Notice plan

Existing Crossings to be upgraded to Toucan Crossings -
Portway north west of its junction with Bridge Valley Road
& Bridge Valley Road north of its junction with Portway

© Crown Copyright and database rights
2025 Ordnance Survey AC0000807971

Dwg **SN-26-001P-05**

Scale 1:500 @ A4

Date March 2026

Init DJR

Rev