


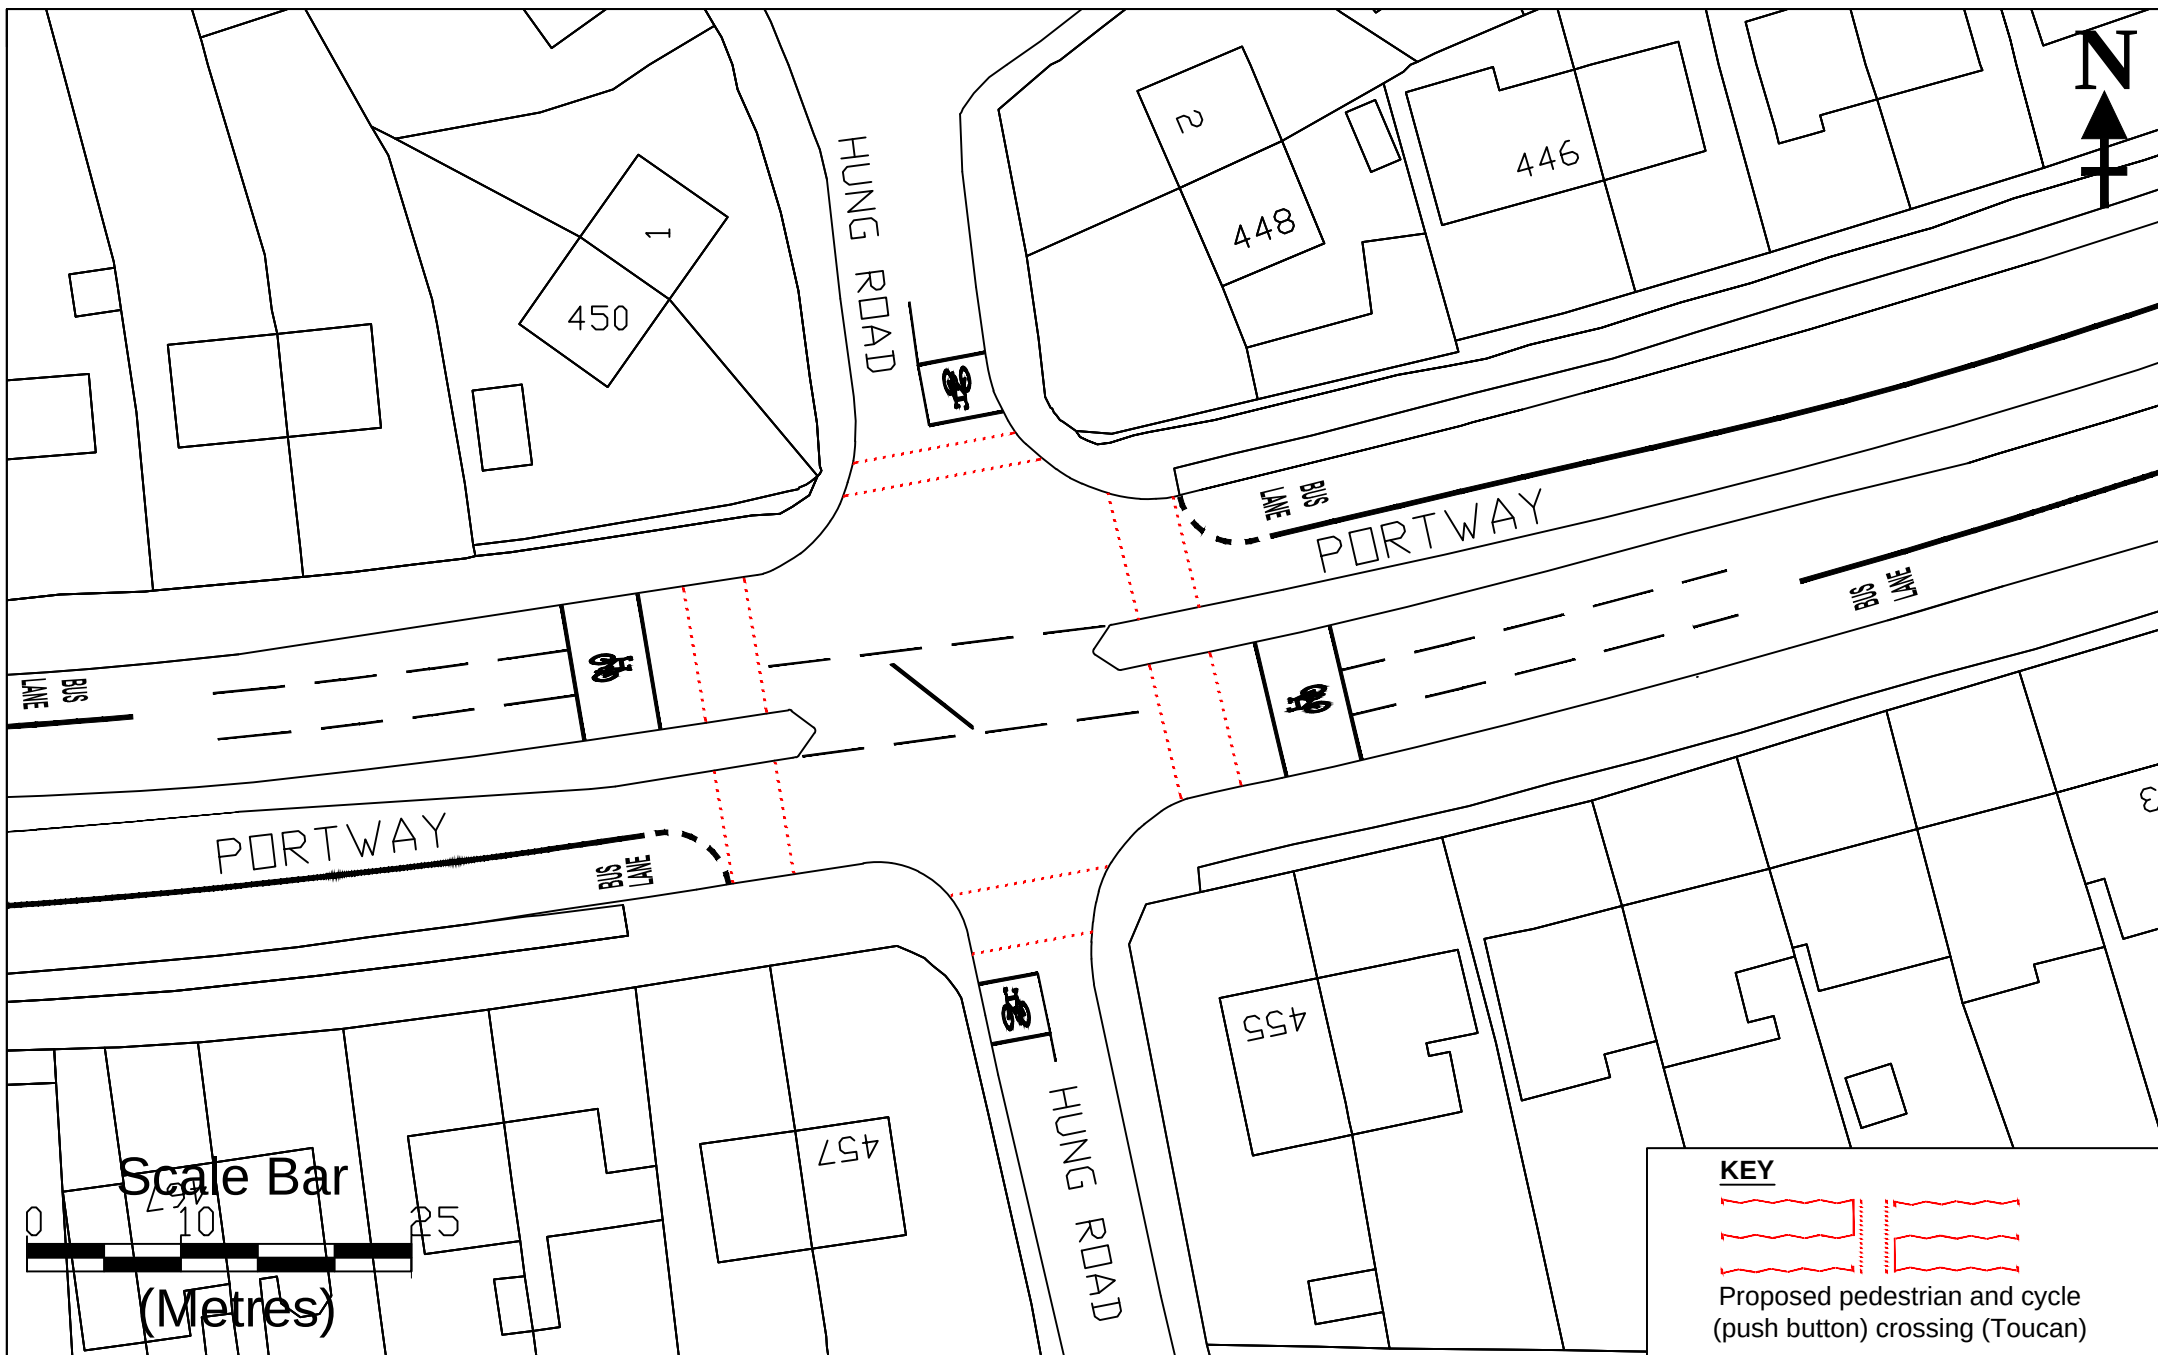

KEY



Proposed pedestrian and cycle (push button) crossing (Toucan)

Statutory Notice plan

Existing Crossings to be upgraded to Toucan Crossings - Portway south & east of its junction with Hung Road and Hung Road north and south of its junction with Portway, Shirehampton

© Crown Copyright and database rights 2025
Ordnance Survey AC0000807971

Dwg **SN-26-001P-06**

Rev

Scale 1:500 @ A4

Date March 2026

Init DJR

