


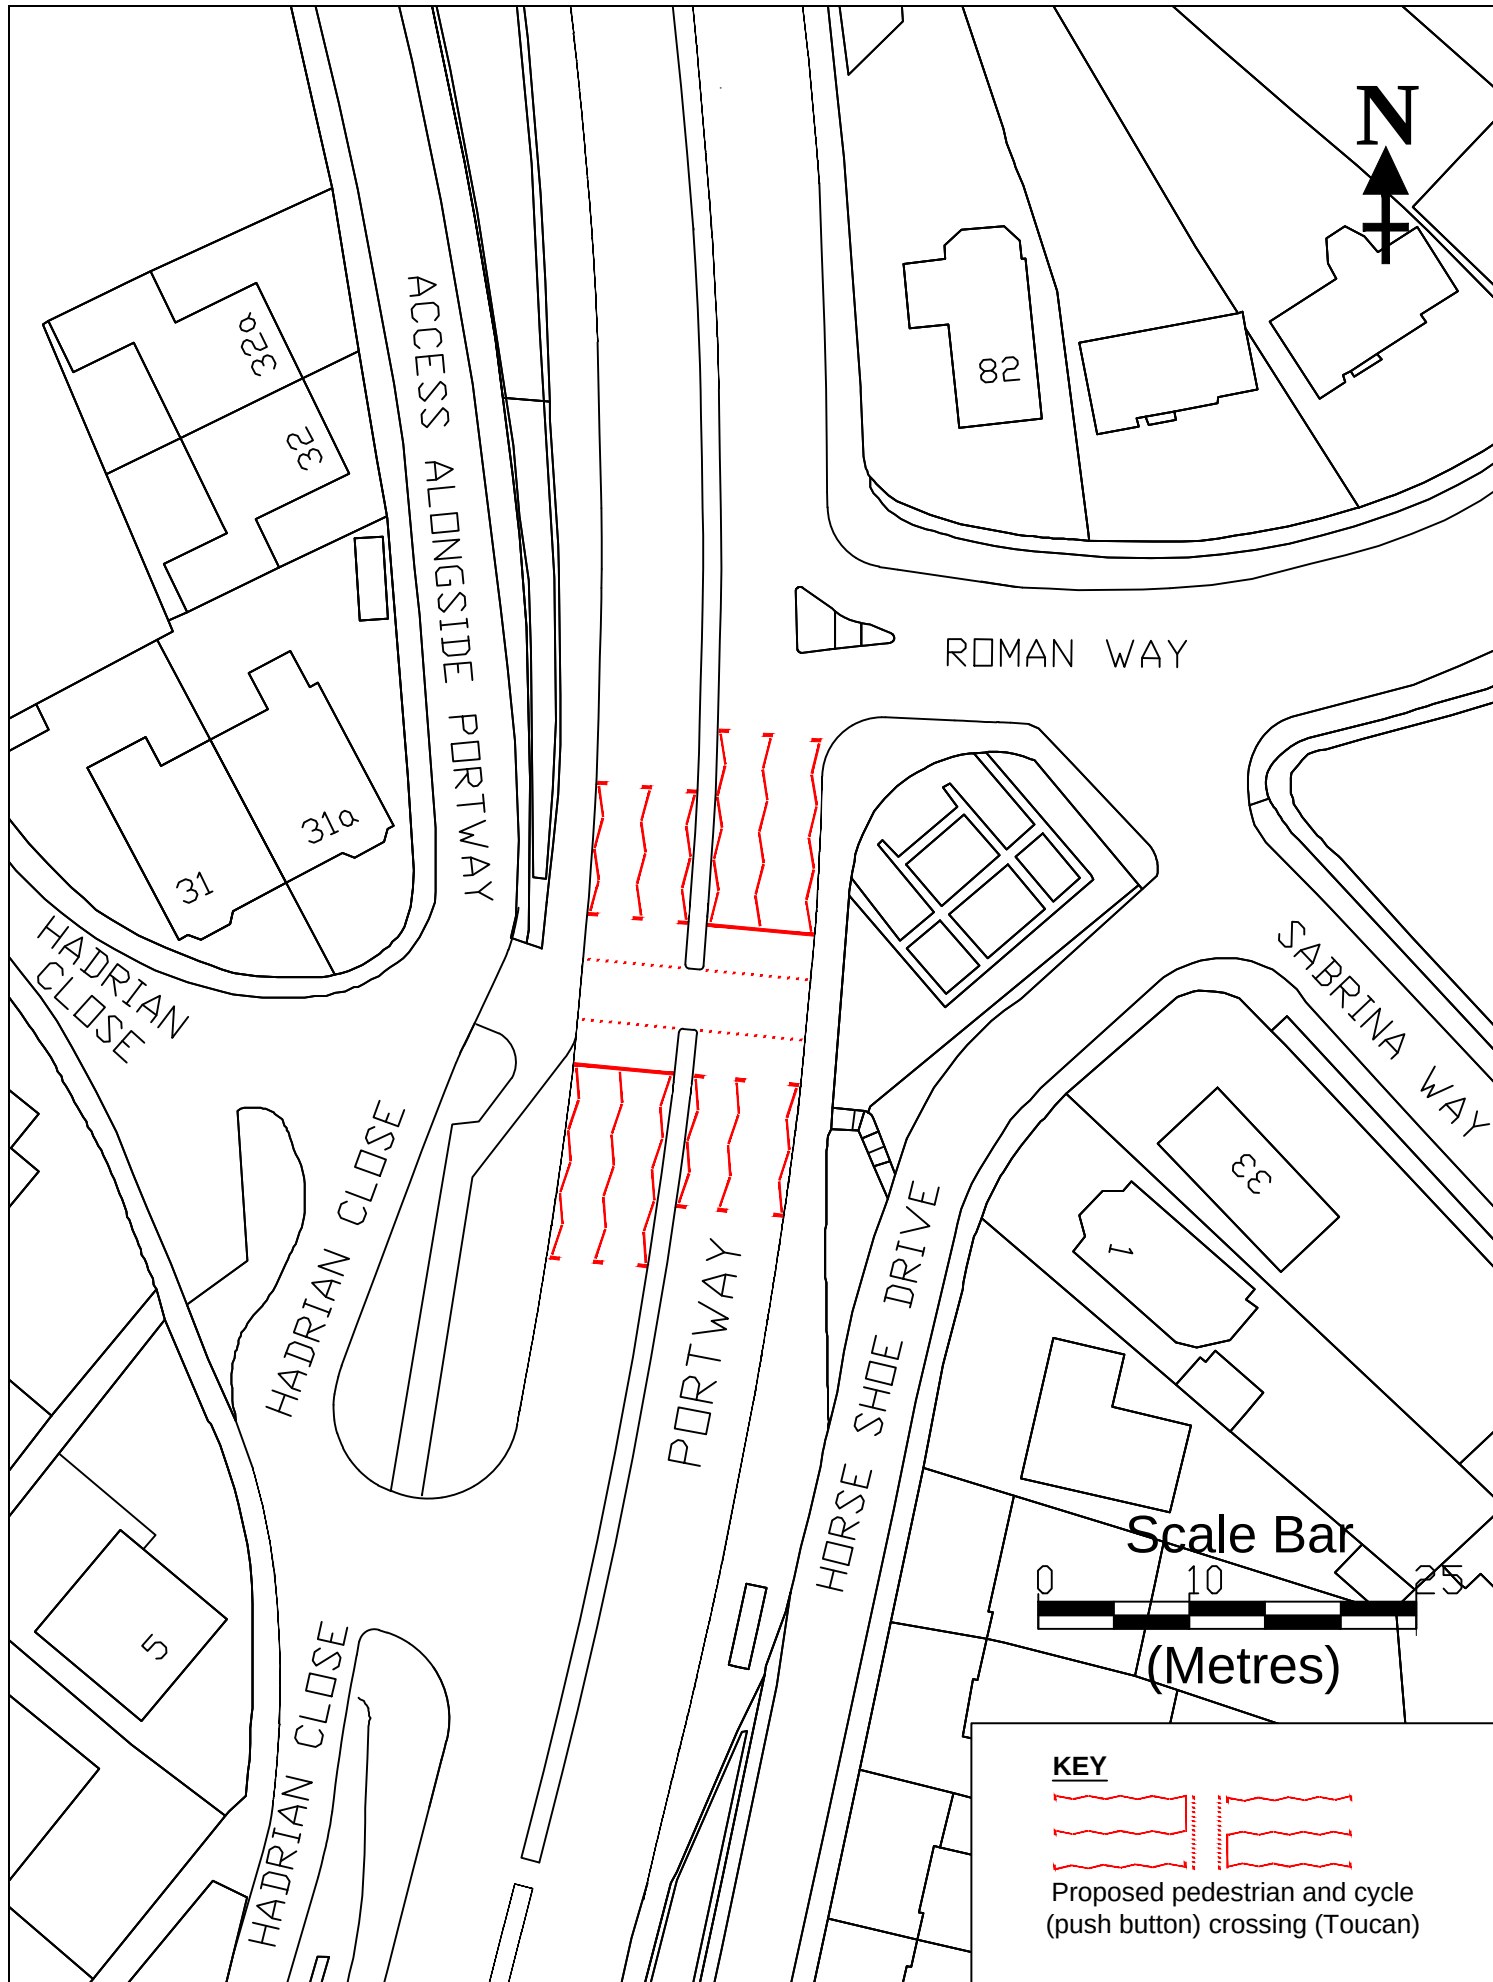

	Statutory Notice plan Proposed Toucan Crossing - Portway south of its junction with Roman Way, Shirehampton	© Crown Copyright and database rights 2025 Ordnance Survey AC0000807971 Dwg SN-26-001P-07 Scale 1:500 @ A4 Date March 2026 Init DJR Rev
--	--	---