



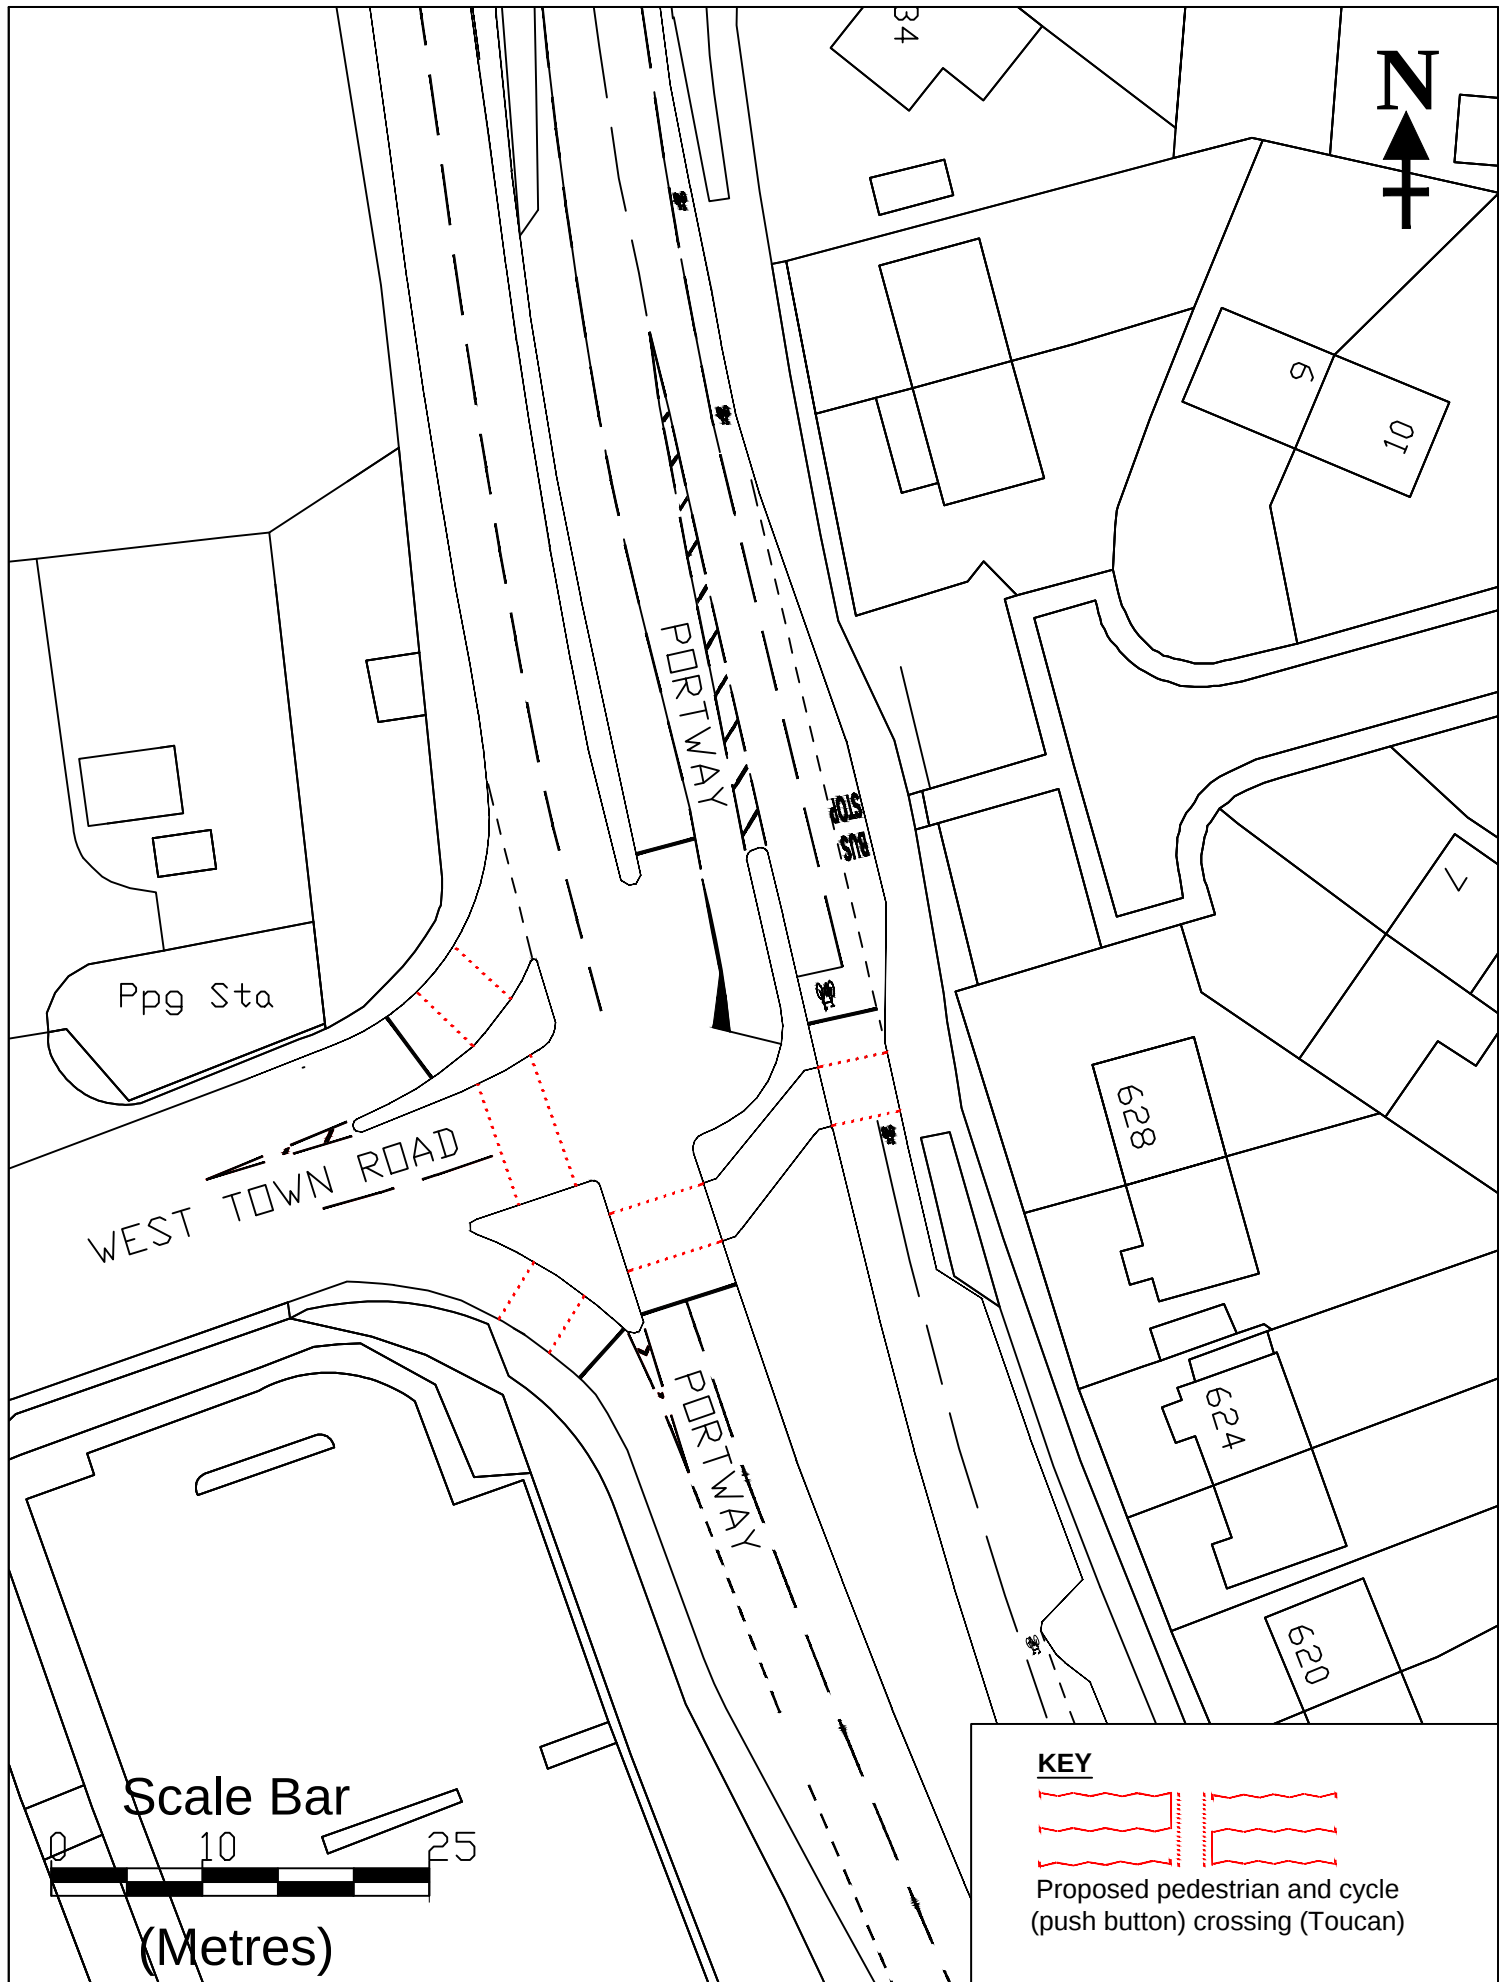

KEY

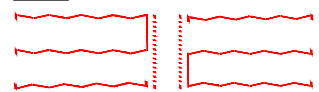

Proposed pedestrian and cycle
(push button) crossing (Toucan)



Statutory Notice plan

Proposed upgrade to Toucan Crossings -
West Town Road at its junction with Portway
and Portway at its junction with West Town Lane

© Crown Copyright and database rights
2025 Ordnance Survey AC0000807971

Dwg **SN-26-001P-08**

Scale 1:500 @ A4

Date April 2026

Init DJR

Rev