


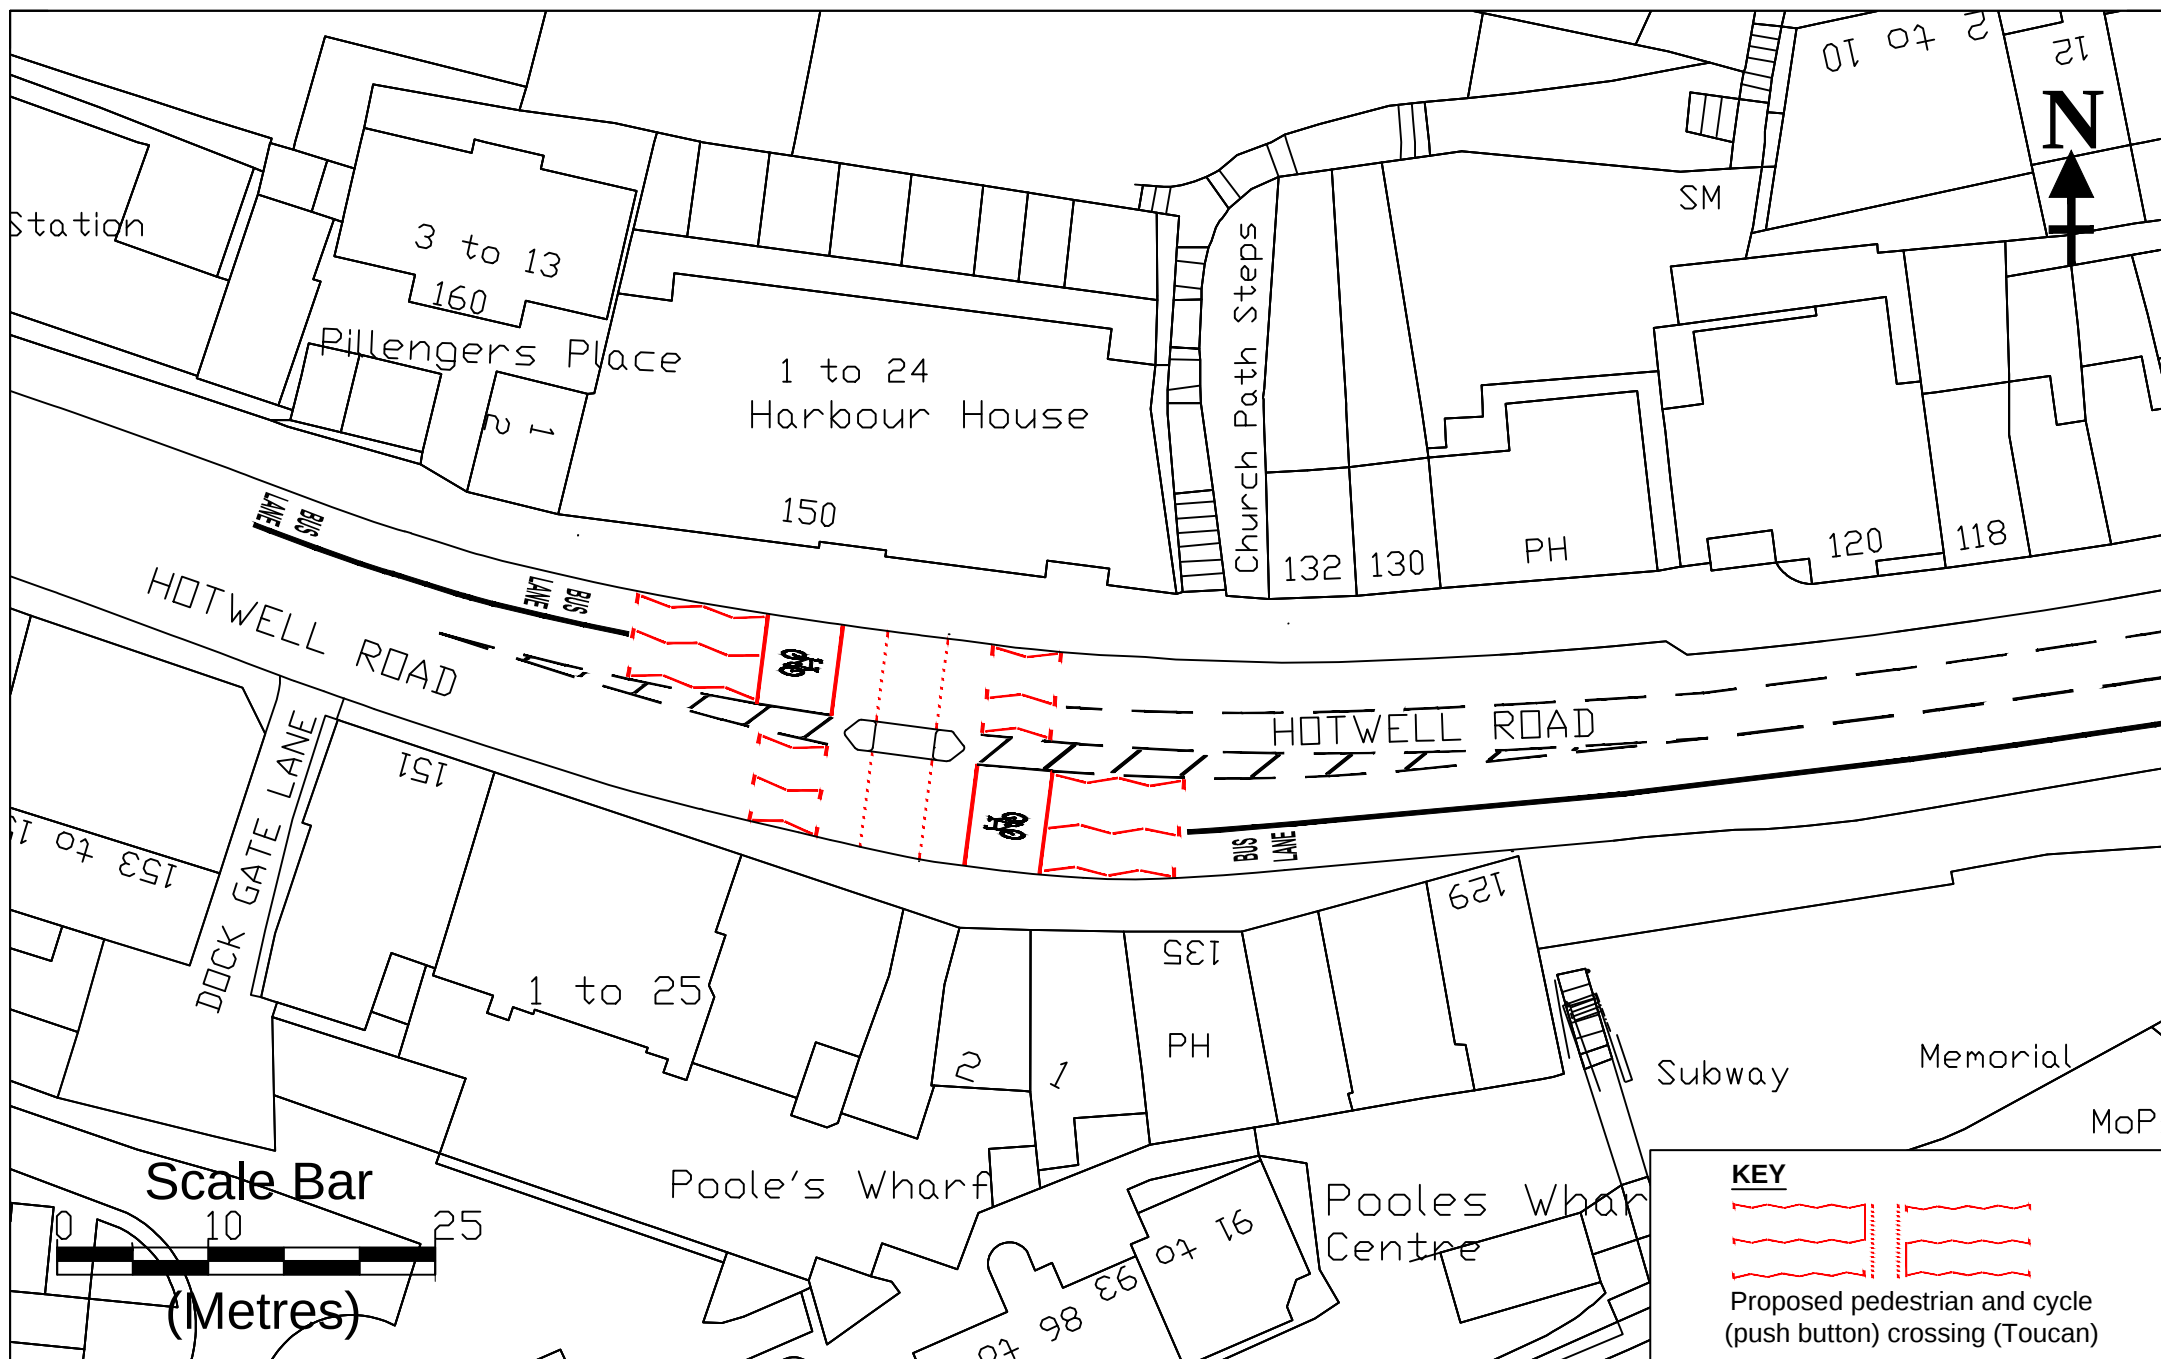

Statutory Notice plan

Existing Puffin Crossings to be upgraded to Toucan Crossings - Hotwell Road
east of its its junction with Dock Gate Lane

© Crown Copyright and database rights 2025
Ordnance Survey AC0000807971

Dwg **SN-26-001P-09**

Rev

Scale 1:500 @ A4

Date May 2026

Init DJR

