


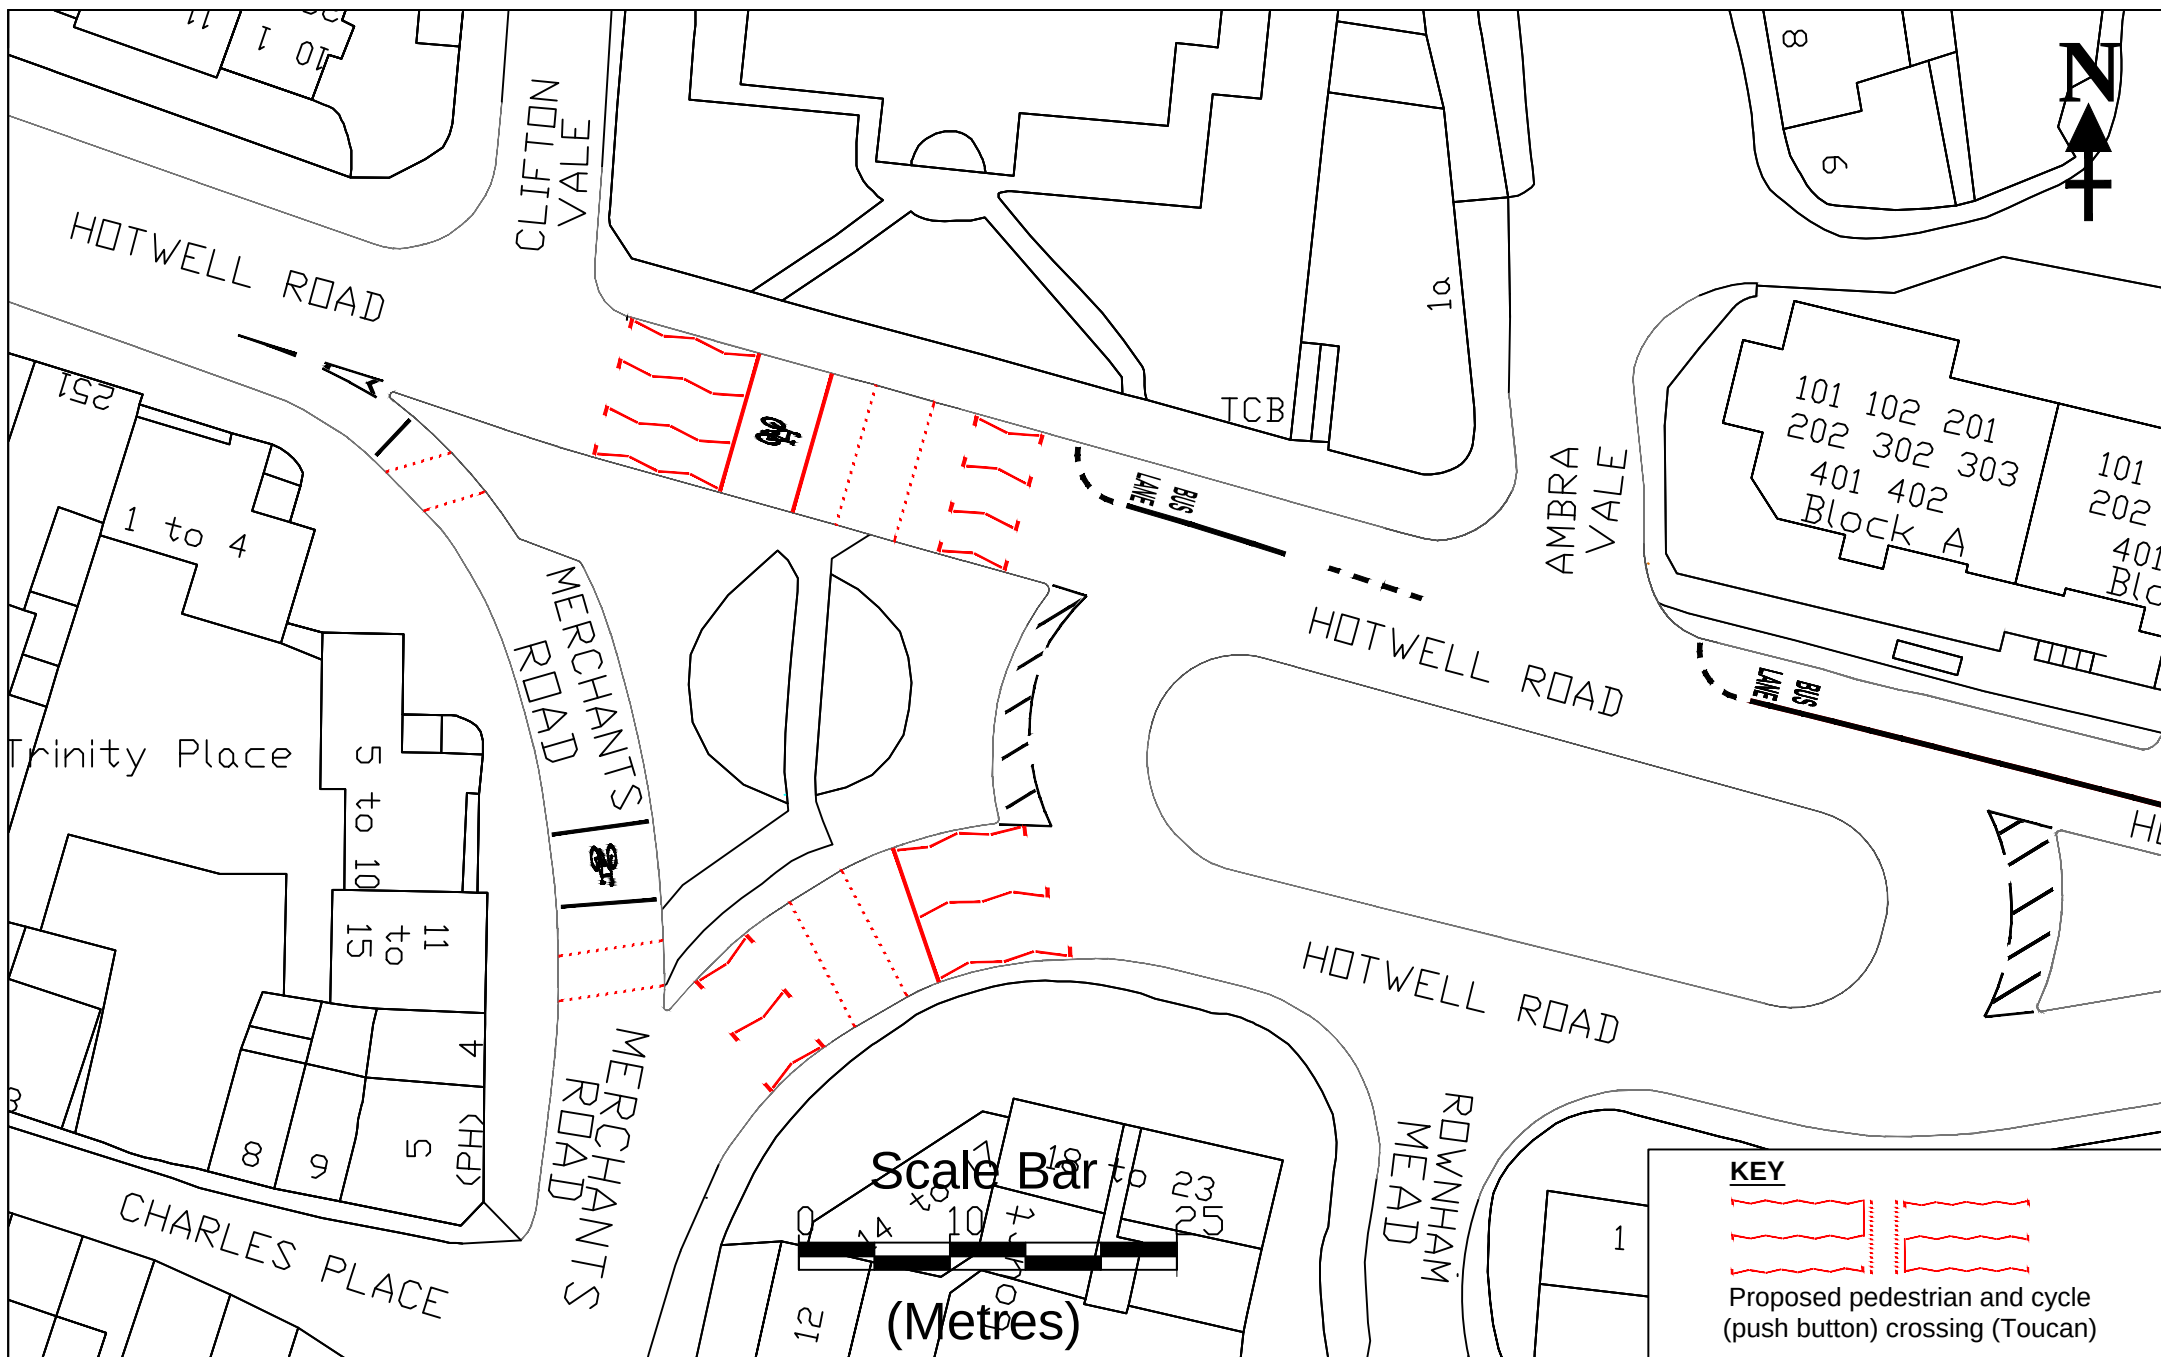

Statutory Notice plan

© Crown Copyright and database rights 2025
Ordnance Survey AC0000807971

i) Proposed upgrade to Toucan Crossings - Hotwell Road east of its junction with Clifton Vale and west of its junction with Rownham Close ii) Proposed upgrade to Toucan crossings - Merchants Road south-east of its junction with Hotwells Road

KEY



Proposed pedestrian and cycle (push button) crossing (Toucan)

Dwg **SN-26-001P-10**

Rev

Scale 1:500 @ A4

Date MAY 2026

Init DJR

