


Public Consultation: Draft Tree plan - The Nursery/ Thistle Street, Bedminster.

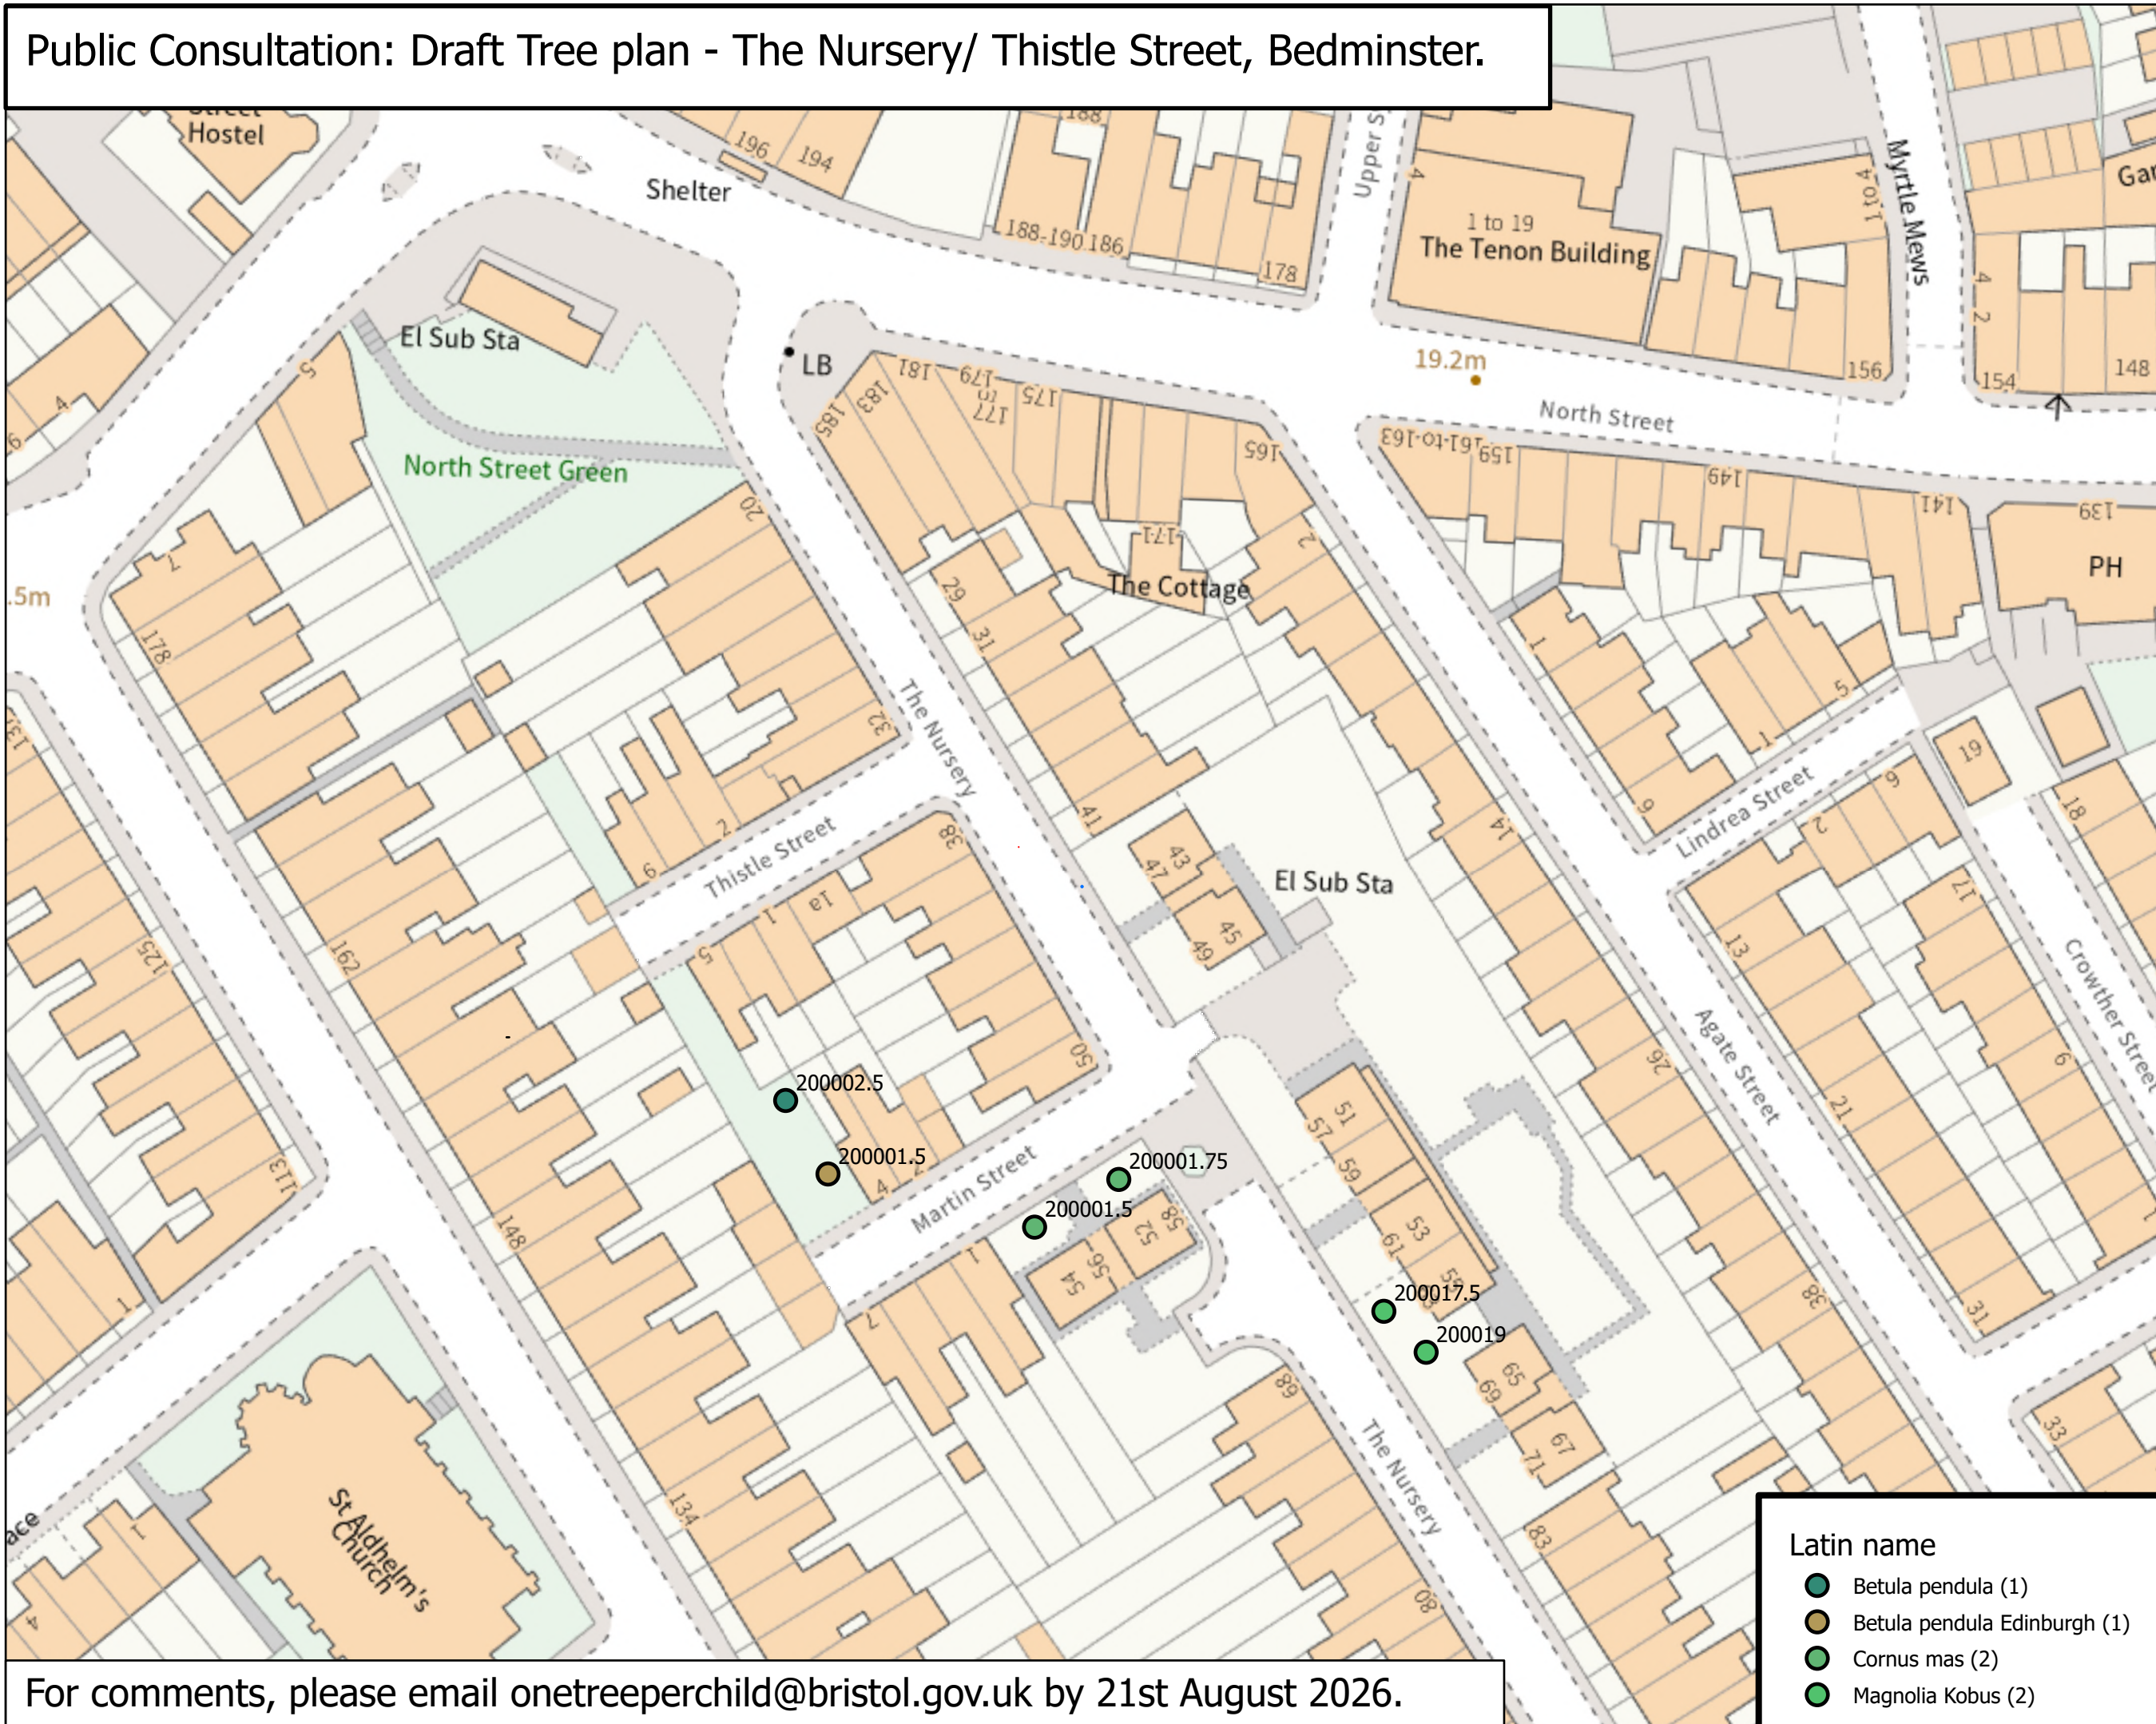

For comments, please email onetreeperchild@bristol.gov.uk by 21st August 2026.

- Latin name
- Betula pendula (1)
 - Betula pendula Edinburgh (1)
 - Cornus mas (2)
 - Magnolia Kobus (2)

Bristol City Council

For comments
please email
onetreeperchild@bristol.gov.uk
by August 21st.

2 x specimen trees.



One Tree
Per Child
Bristol



One Tree Per Child
Website link



The provision of information by Bristol City Council does not imply a right to reproduce or commercially exploit such information without the Council's express prior written permission. Reproduction or commercial exploitation of information provided by the Council without its express permission may be an infringement of copyright.

The council is unable to grant permission to reproduce or re-use any material that is the property of third parties. Permission to reproduce or re-use such material must be obtained from the copyright holders.

© Crown Copyright and
database right 2026.
Ordnance Survey 100023406.

PARKS & GREEN SPACES

Scale: 1:655 @A3
Date: 22/07/2026



GROWTH & REGENERATION DIRECTORATE
MANAGEMENT OF PLACE
BRISTOL PARKS SERVICE
One Tree per Child,
Blaise Plant Nursery,
Kings Weston Road, Bristol, BS11 0XF.
onetreeperchild@bristol.gov.uk
www.treebristol.com