


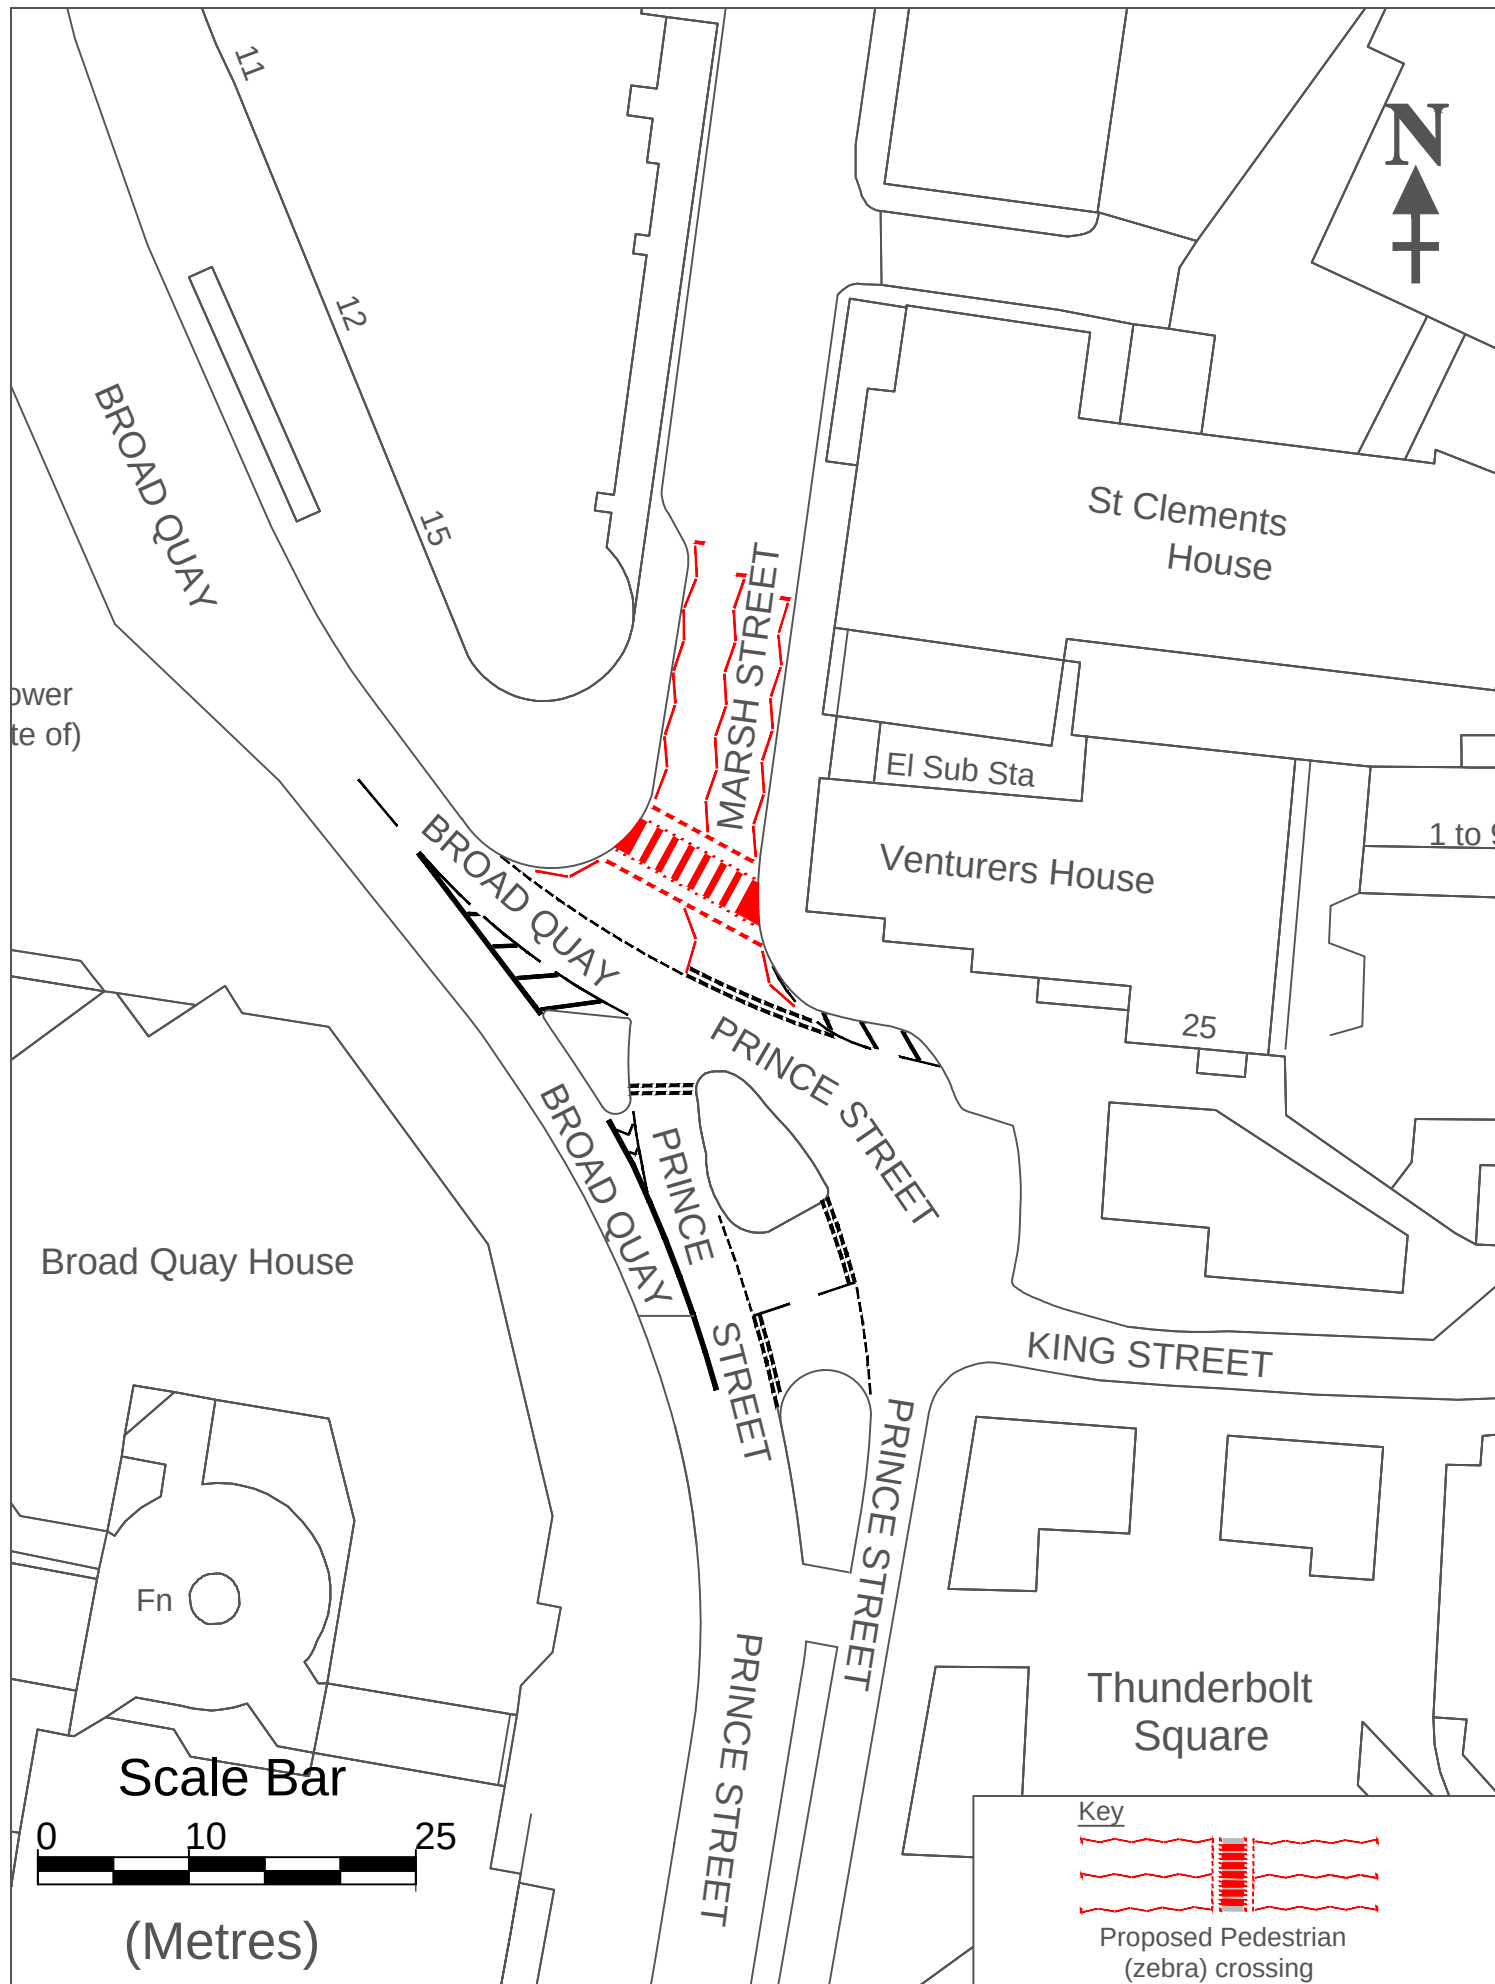

	Statutory Notice plan Proposed Zebra Crossing - Marsh Street at the junction with Broad Quay & Prince Street (Central ward)	© Crown Copyright and database rights 2025 Ordnance Survey AC0000807971 Dwg SN-26-027P Scale 1:500 @ A4 Date JULY 2026 Init DJR Rev
--	---	---