
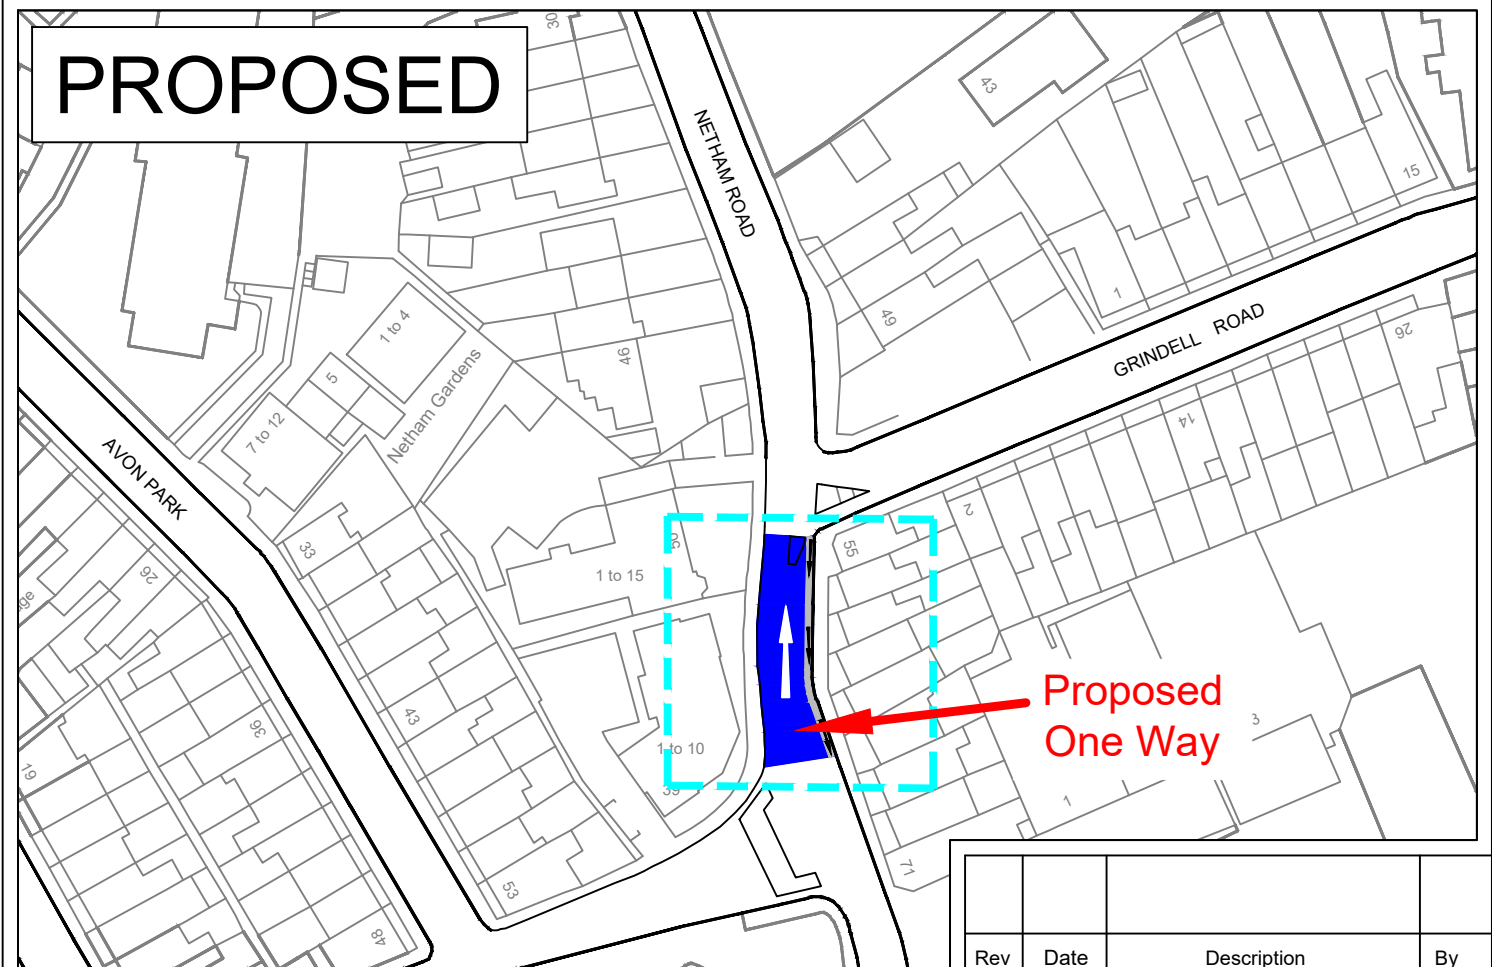


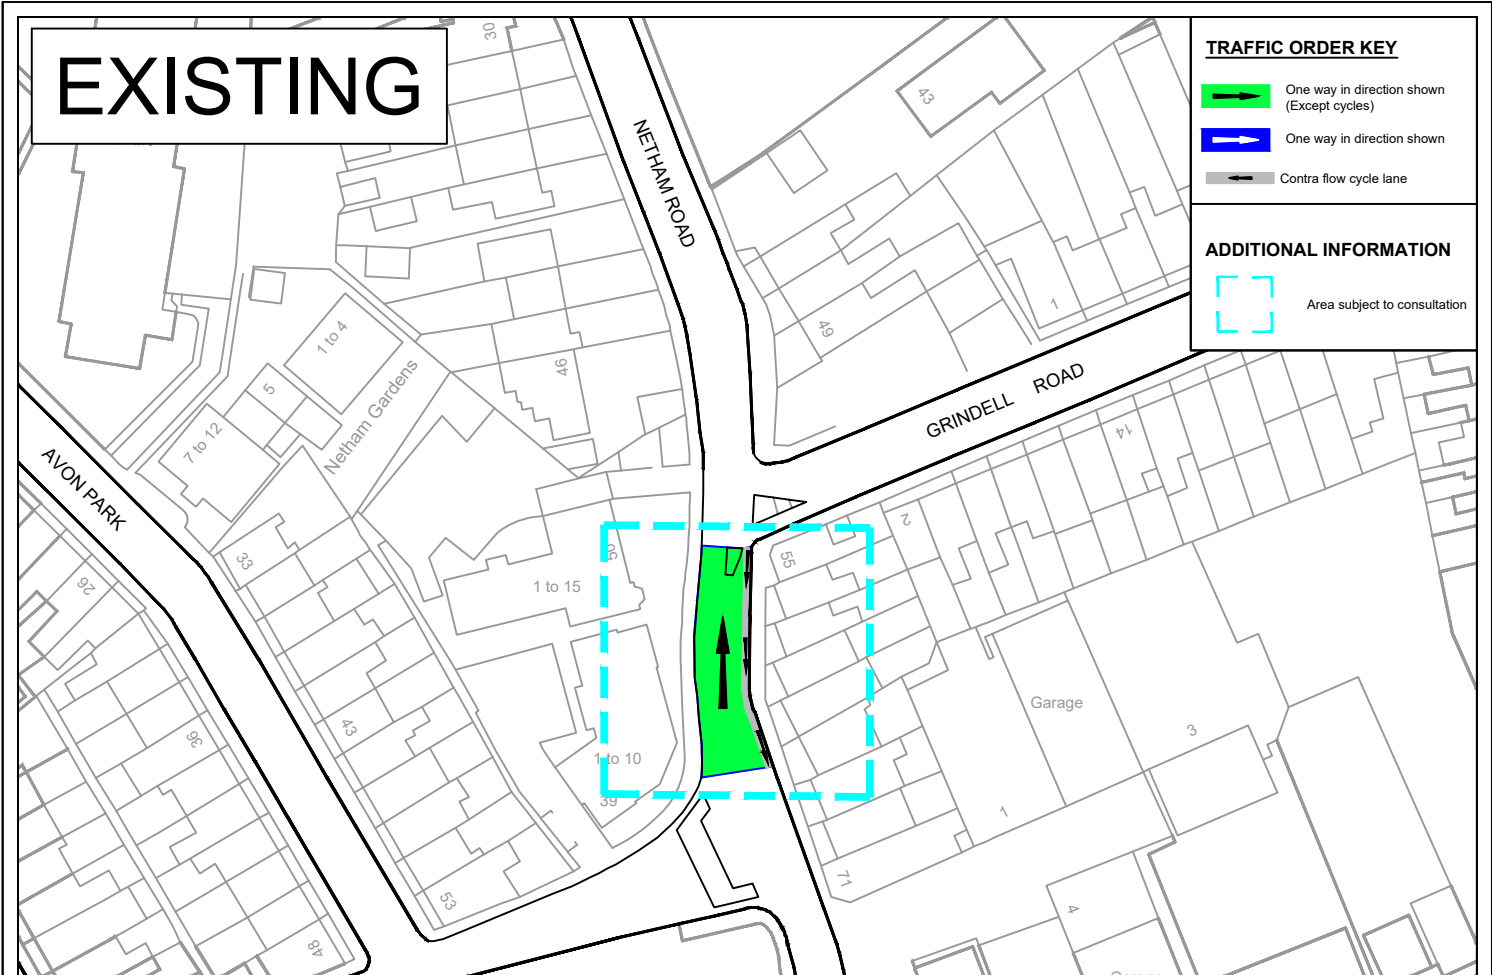

	TRO Consultation plan		© Crown Copyright and database rights 2025 Ordnance Survey AC0000807971
	Proposed One Way		
	Netham Road		
	East Bristol Liveable Neighborhood		
		Dwg TRO-26-025P-12-CONS	
		Scale 1:1000 @ A4	
		Date July 2026	
		Init JC	Rev