



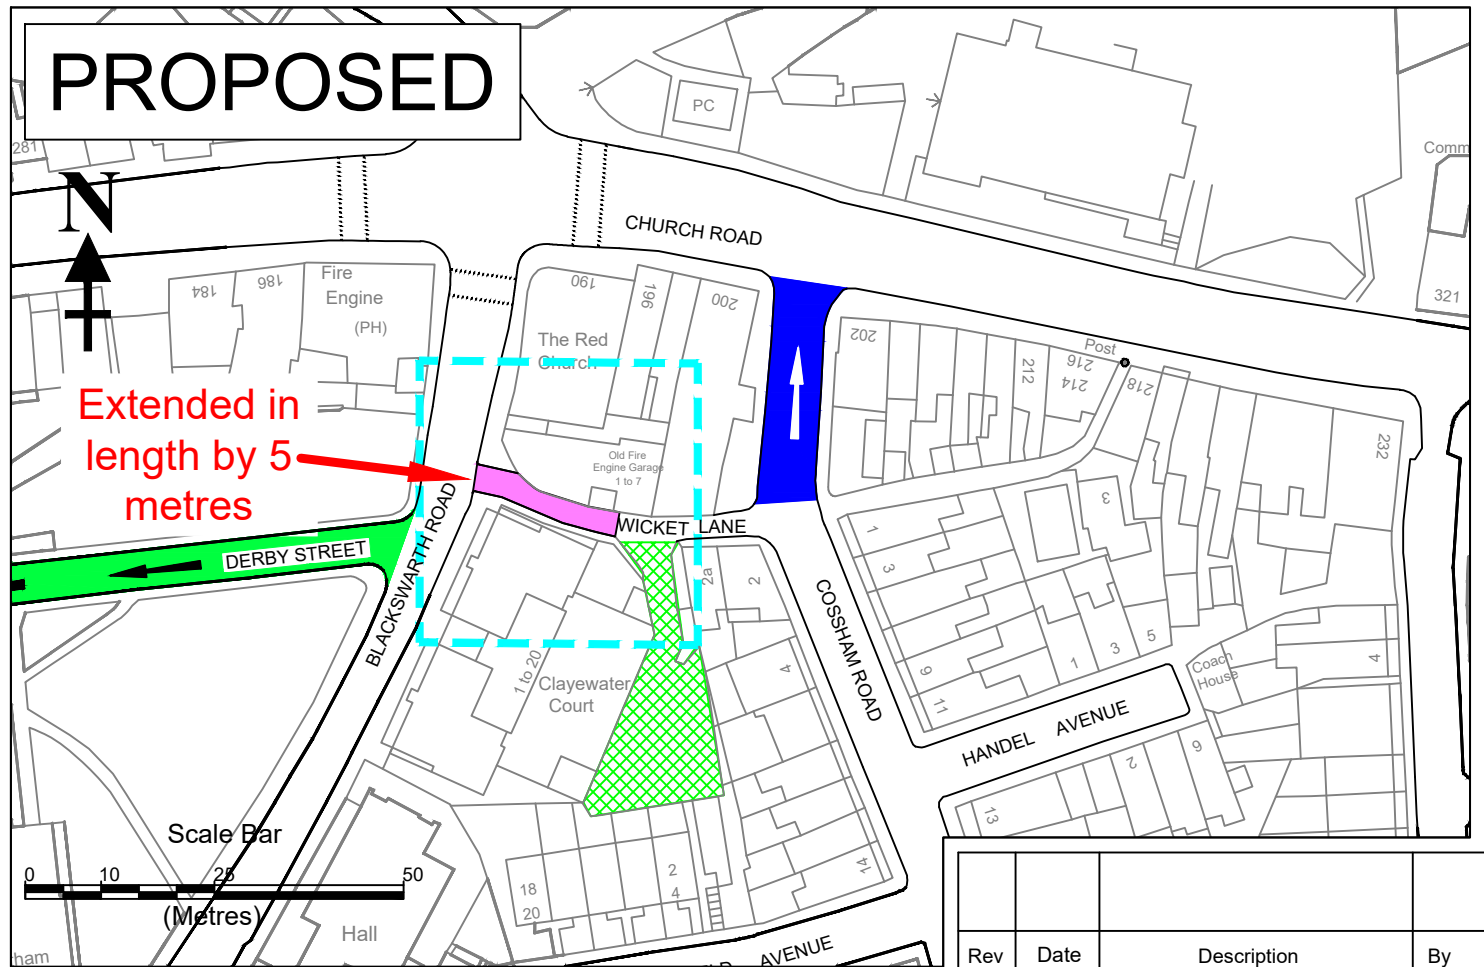

TRO Consultation plan			
© Crown Copyright and database rights 2025 Ordnance Survey AC0000807971			
Rev		Date	Description
By		Dwg TRO-26-025P-09-CONS	
Scale 1:1000 @ A4		Date June 2026	
Init JC		Rev	

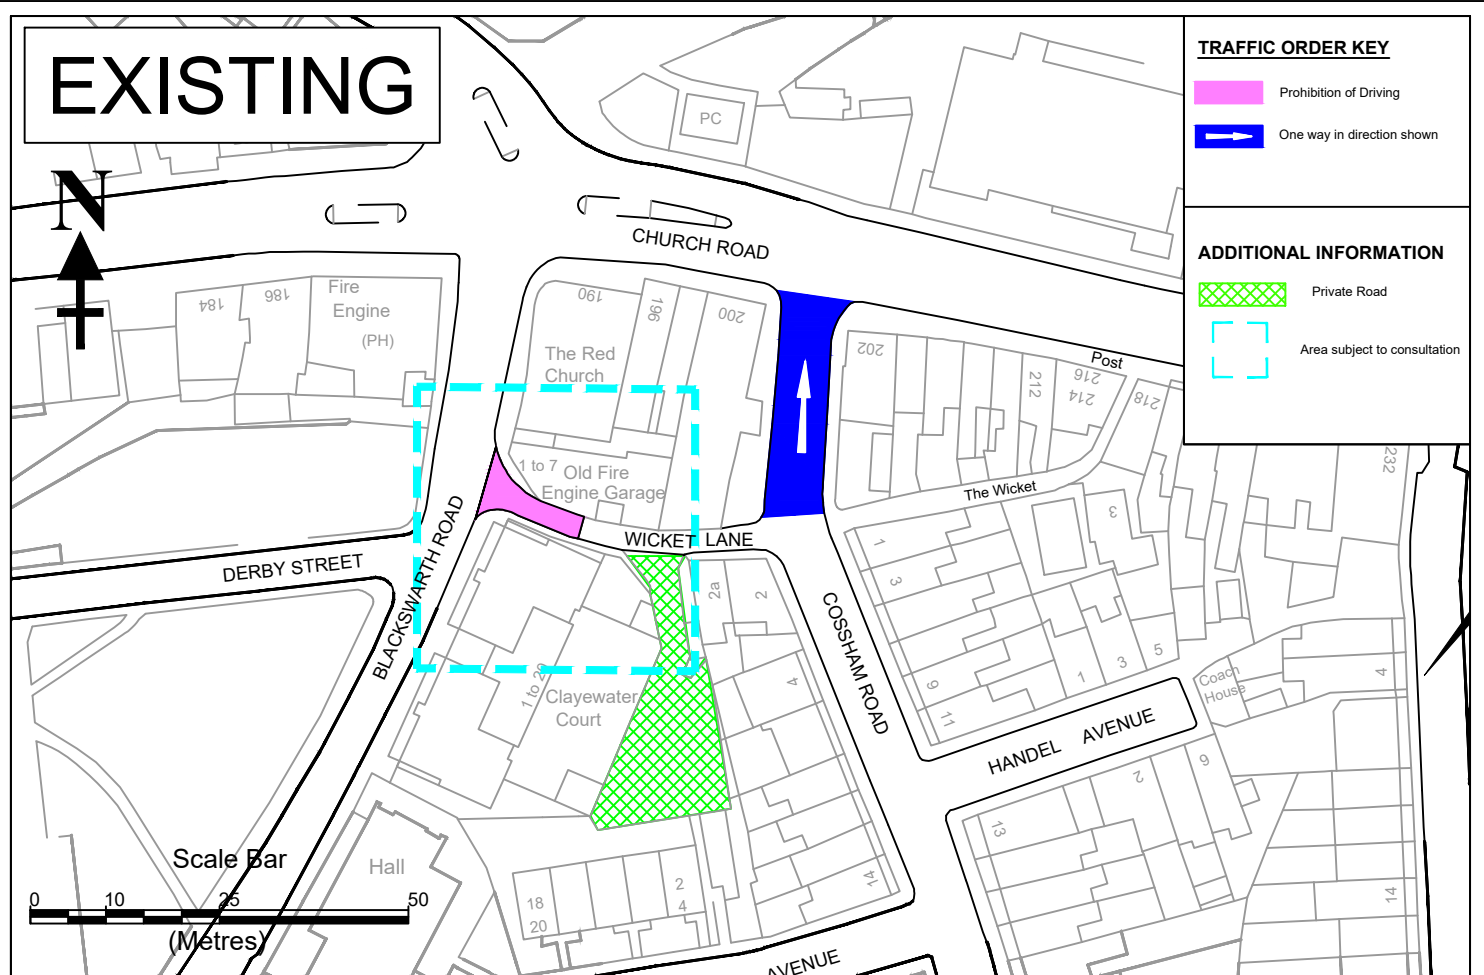

Proposed Prohibition of Driving
Wicket Lane
East Bristol Liveable Neighborhood