

Tree Planting Proposal - St Annes Road BS4 (St Annes)

Bristol City Council Tree Planting Plan

For comments please email
by 12/10/2026
onetreeperchild@bristol.gov.uk

Proposal of x6 new heavy
standard trees. This proposal
forms a part of the Bristol City
Council Ash Dieback Canopy
Recovery project. The aim of this
project is to offset canopy losses
within Bristol due to ash dieback
disease.



One Tree Per Child
Website link

© Crown Copyright and
database right 2026.
N Ordnance Survey 100023406.
NATURAL ENVIRONMENT SERVICE


Scale: 1:542 @A3
Date: 01/09/2026

GROWTH & REGENERATION DIRECTORATE
MANAGEMENT OF PLACE
BRISTOL PARKS SERVICE
TreeBristol
Bristol City Council
PO Box 3399 Bristol BS1 9NE
onetreeperchild@bristol.gov.uk
www.treebristol.com

Legend

Tree Planting Locations - Species

- Cercis siliquastrum Cercis siliquastrum
- Crataegus monogyna Crataegus monogyna
- Other
- ▭ Datagov - Parks and green spaces

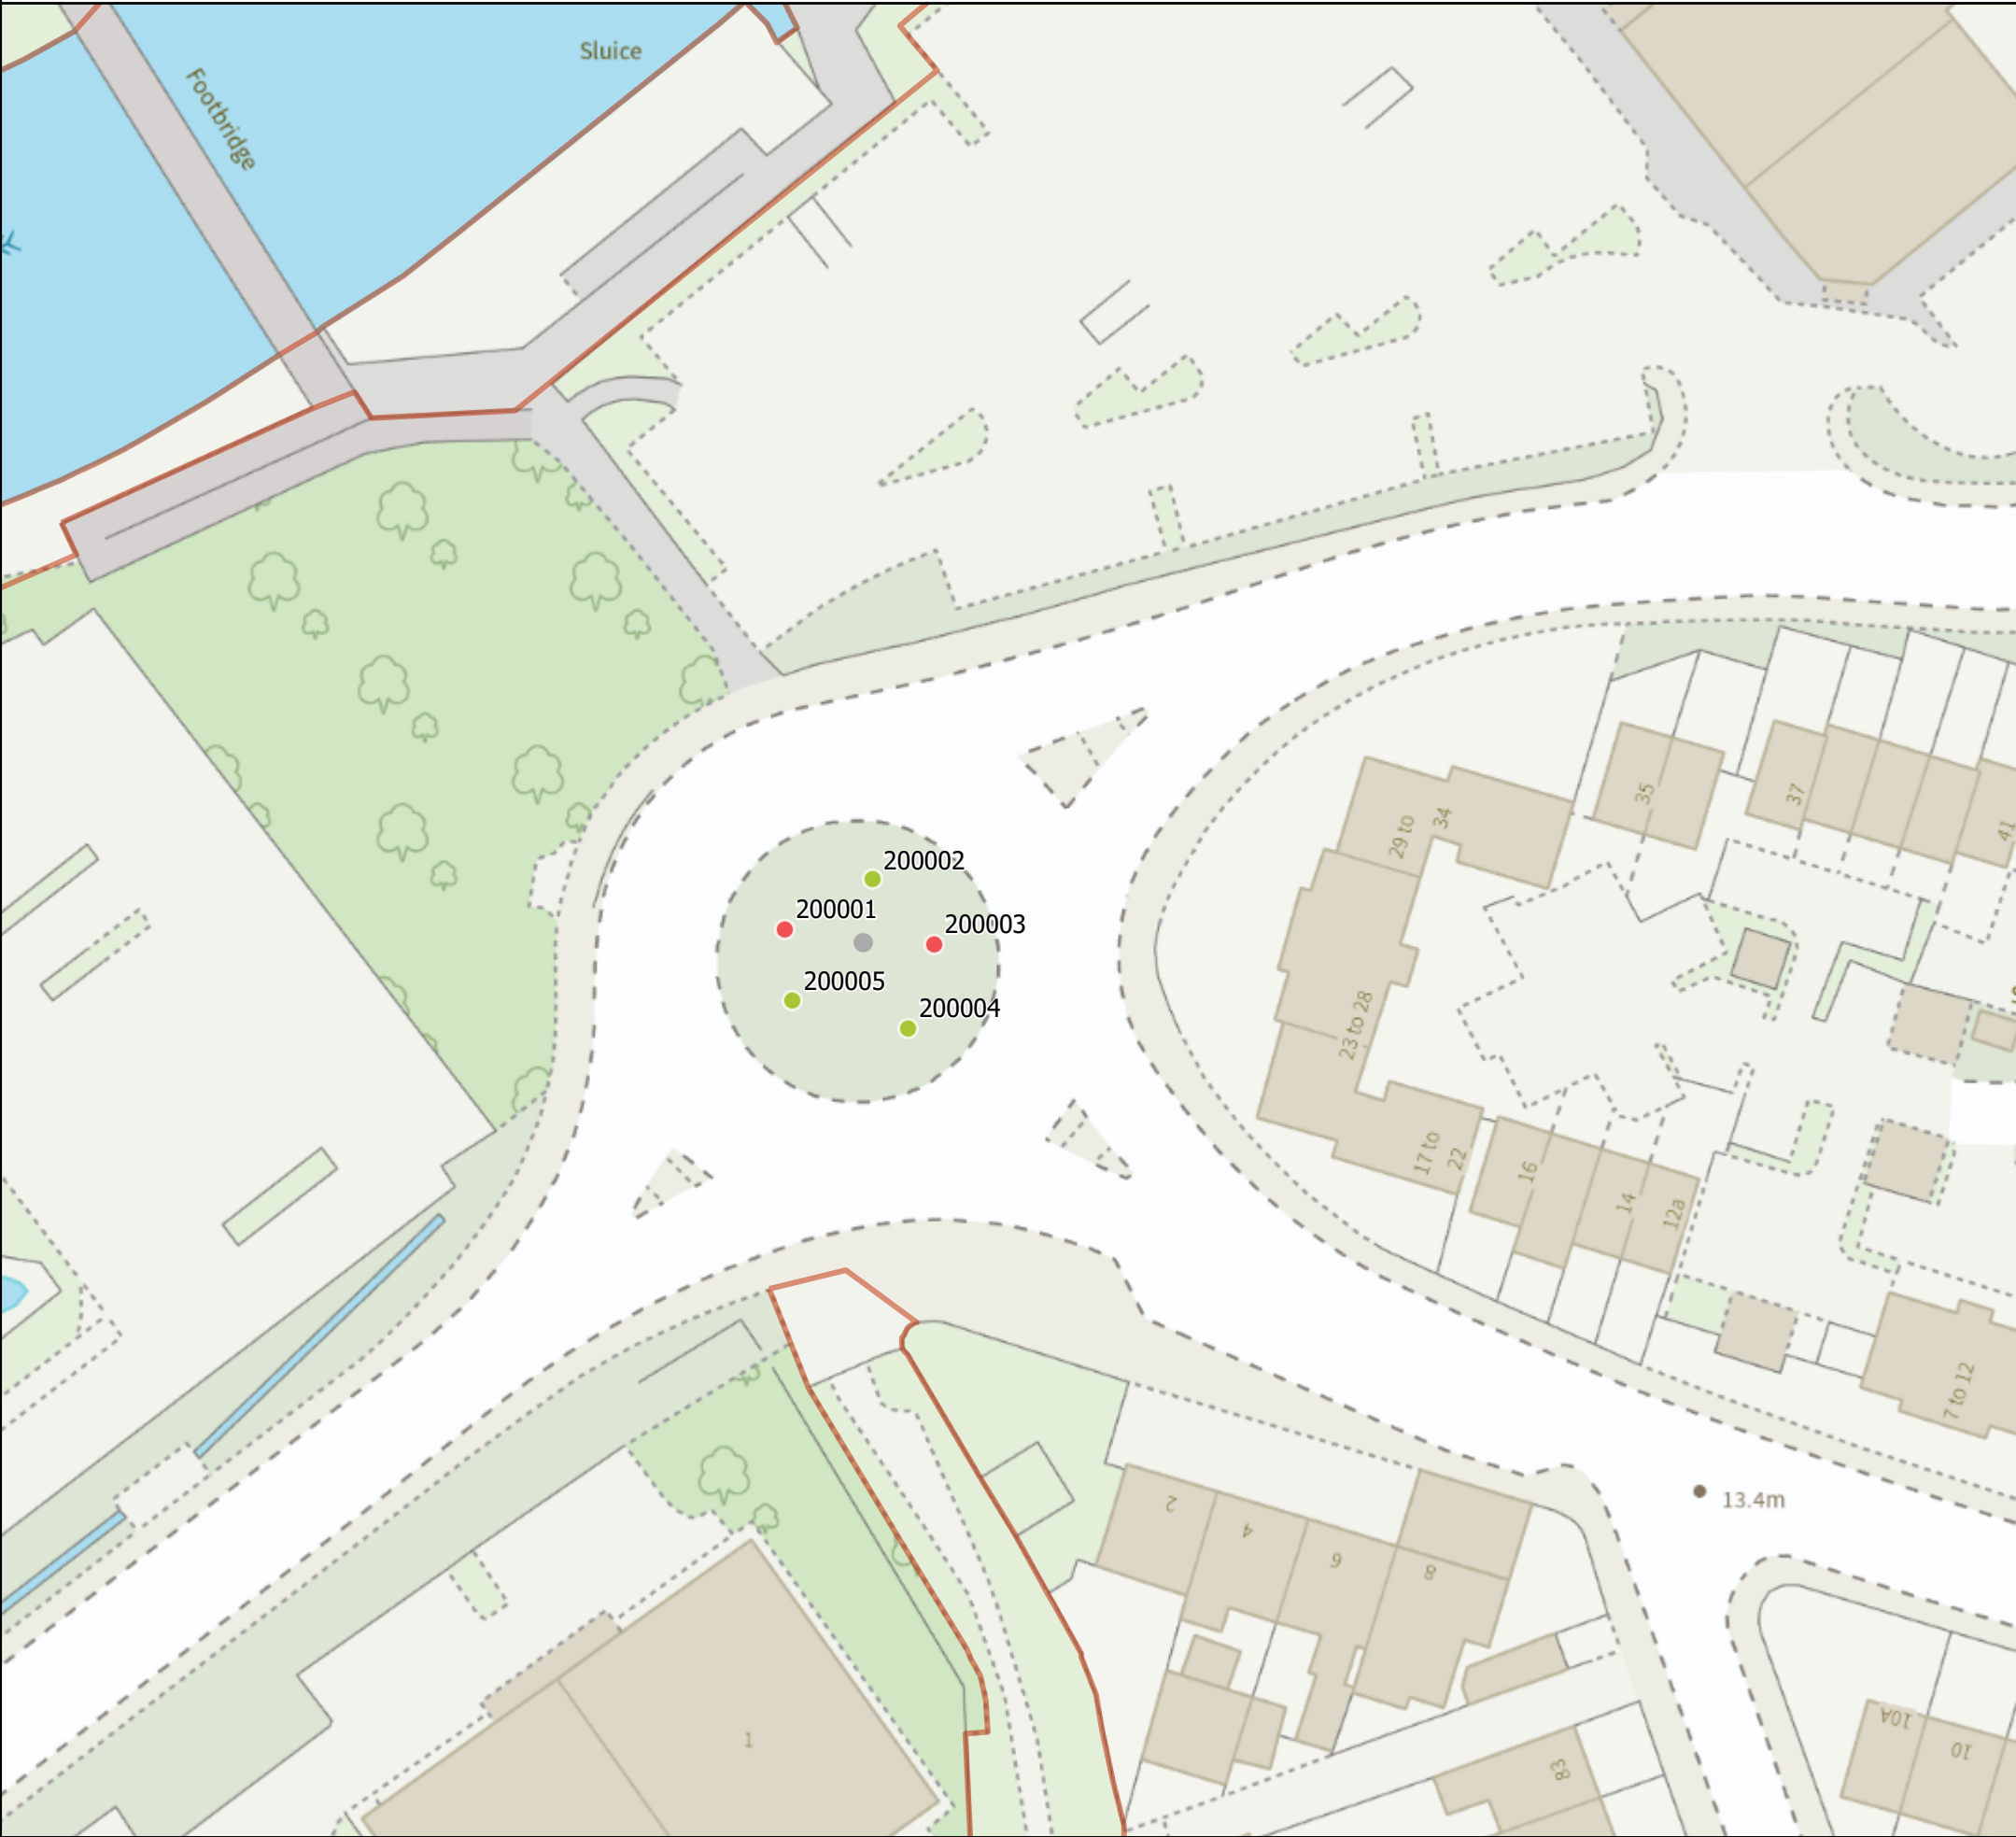

For comments, please email onetreeperchild@bristol.gov.uk by 12/10/2026