

Tree Planting Proposal - Elderberry Walk Open Space BS10 (Brentry)

Bristol City Council Tree Planting Plan

For comments please email
by 19/10/2026
onetreeperchild@bristol.gov.uk

Proposal of x12 new heavy standard trees. This proposal forms a part of the Bristol City Council Ash Dieback Canopy Recovery project. The aim of this project is to offset canopy losses within Bristol due to ash dieback disease.



One Tree Per Child
Website link

© Crown Copyright and
database right 2026.
N Ordnance Survey 100023406.
NATURAL ENVIRONMENT SERVICE


Scale: 1:741 @A3
Date: 02/09/2026

GROWTH & REGENERATION DIRECTORATE
MANAGEMENT OF PLACE
BRISTOL PARKS SERVICE
TreeBristol
Bristol City Council
PO Box 3399 Bristol BS1 9NE
onetreeperchild@bristol.gov.uk
www.treebristol.com

Legend

Tree Planting Locations - Species

- | | |
|----------------------------------|------------------|
| Carpinus betulus | Carpinus betulus |
| Quercus robur | Quercus robur |
| Pinus sylvestris | Pinus sylvestris |
| Betula pubescens | Betula pubescens |
| Fagus sylvatica | Fagus sylvatica |
| Quercus petraea | Quercus petraea |
| Datagov - Parks and green spaces | |

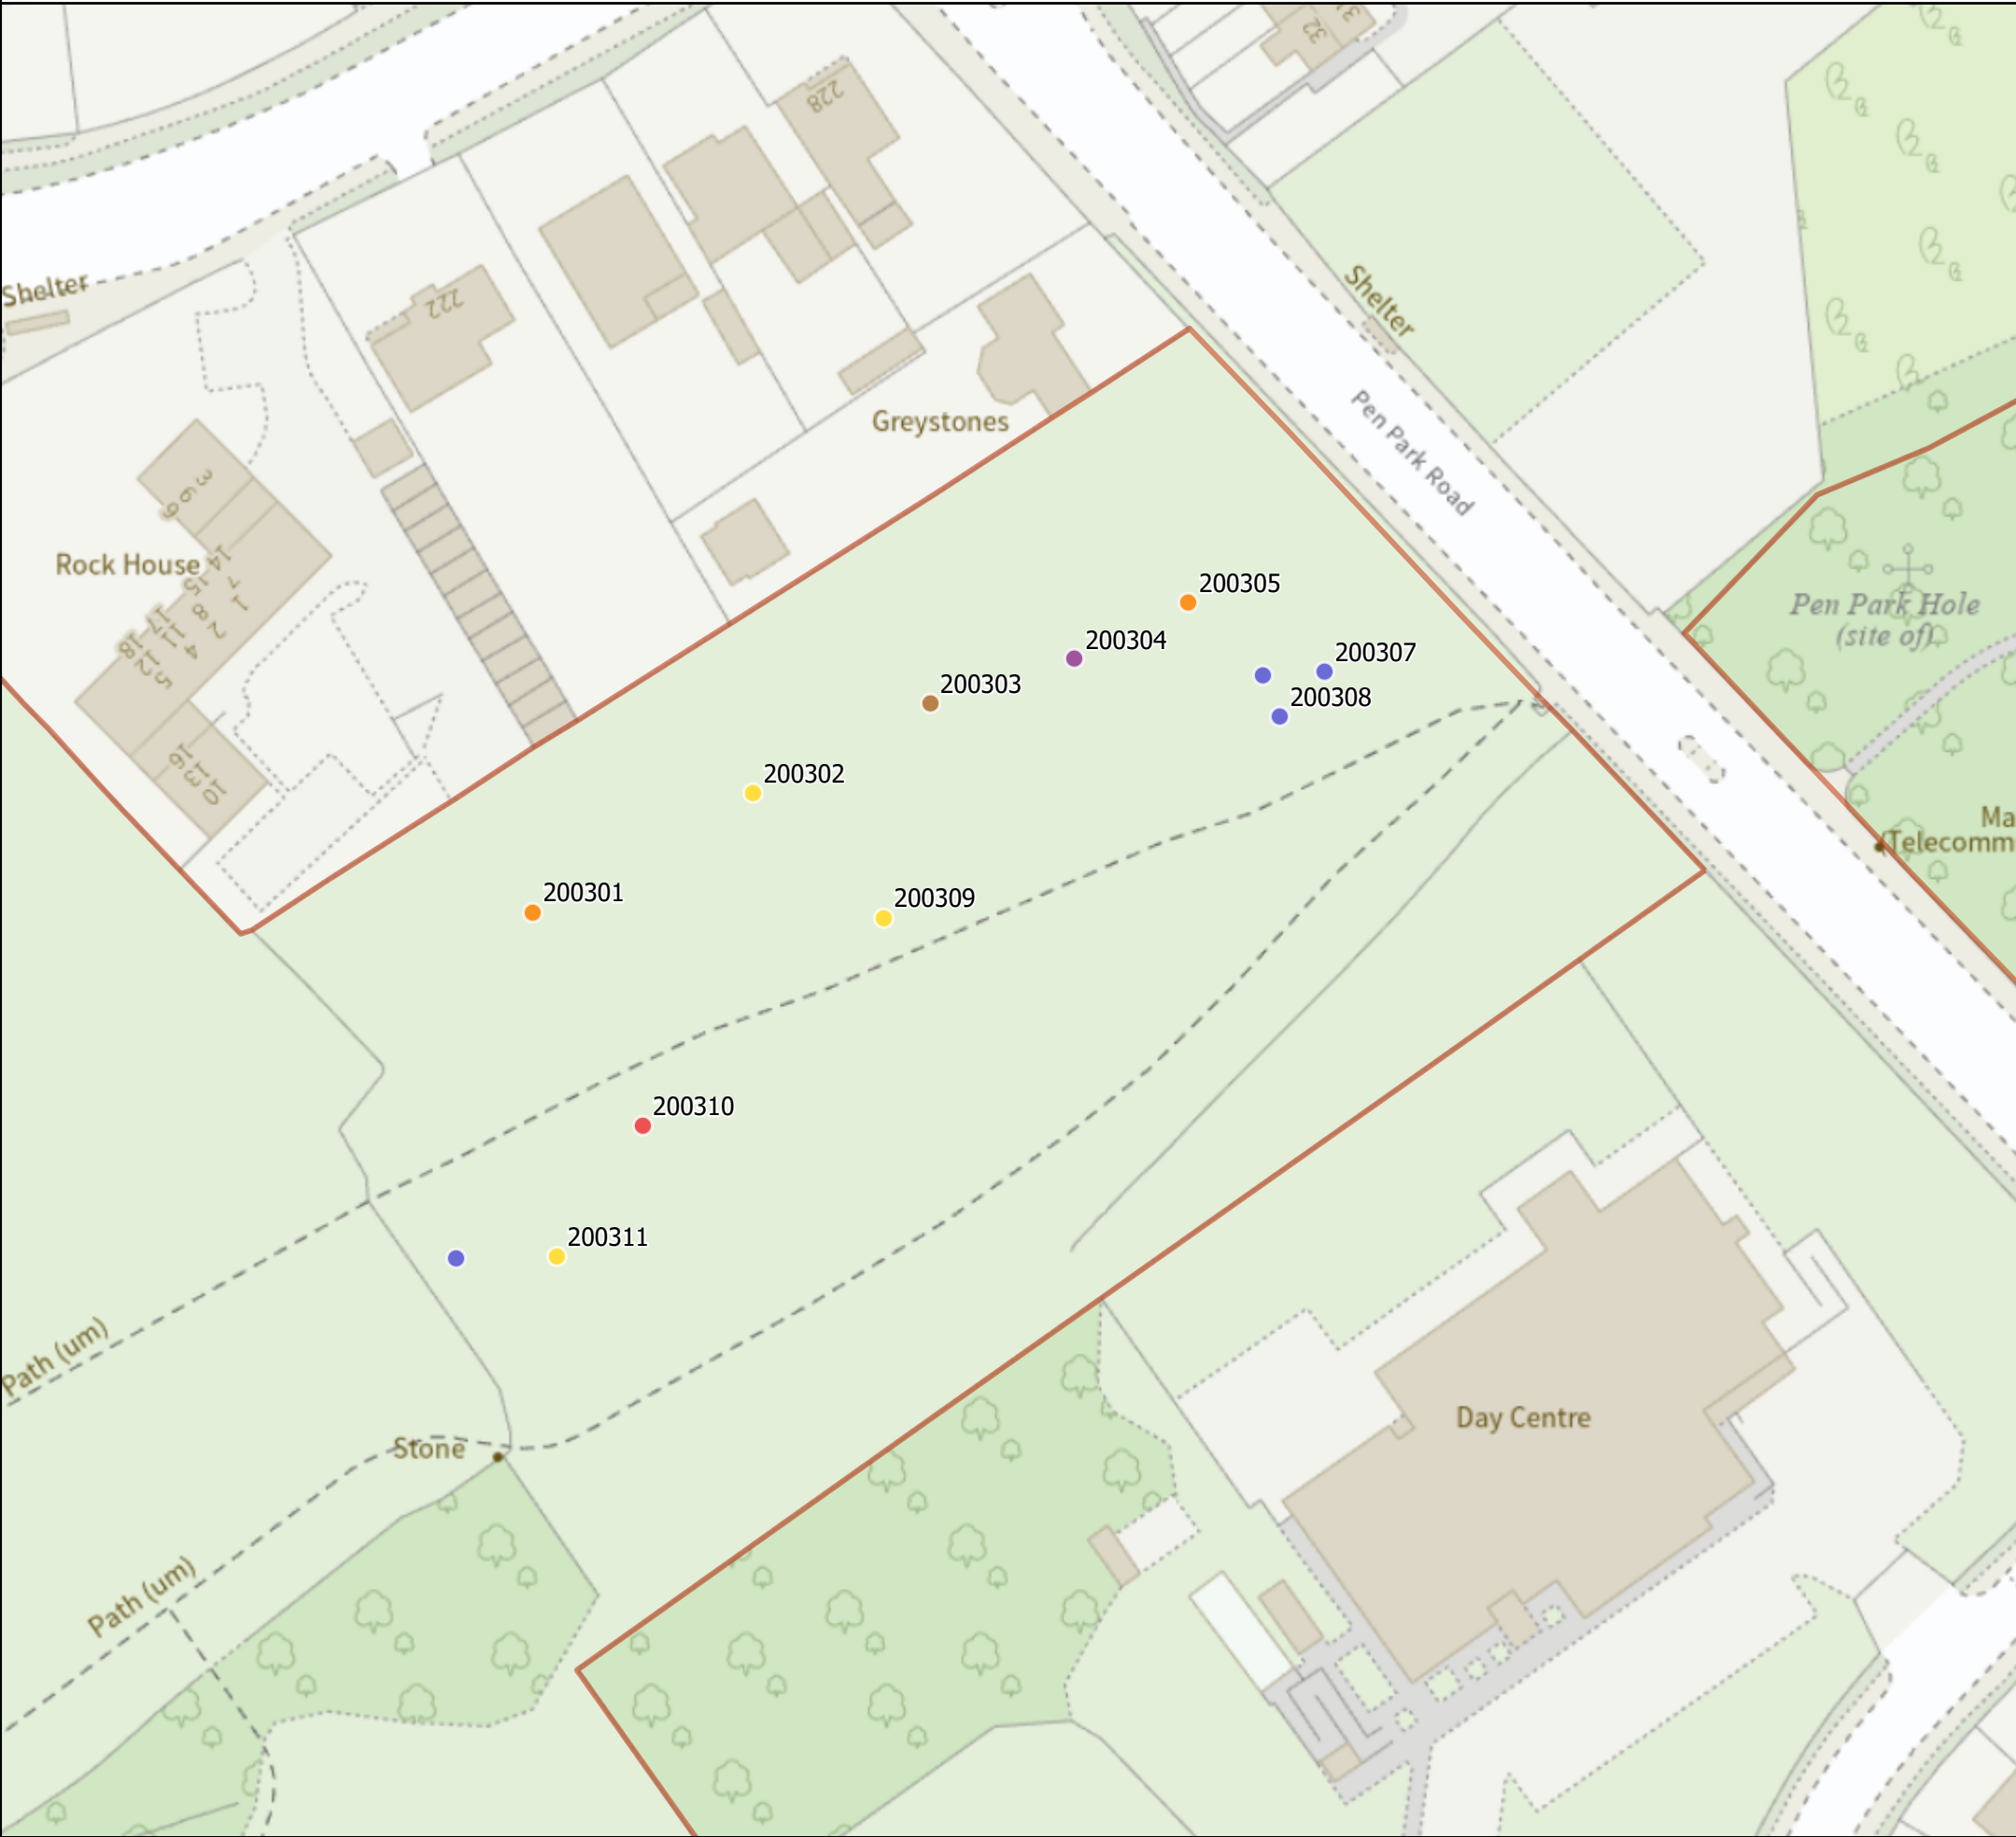

For comments, please email onetreeperchild@bristol.gov.uk by 19/10/2026