


Do not scale from this drawing. All dimensions to be checked on site. This drawing to be read in conjunction with relevant NBS specification. All steelwork to structural engineers details / requirements.

Notes:

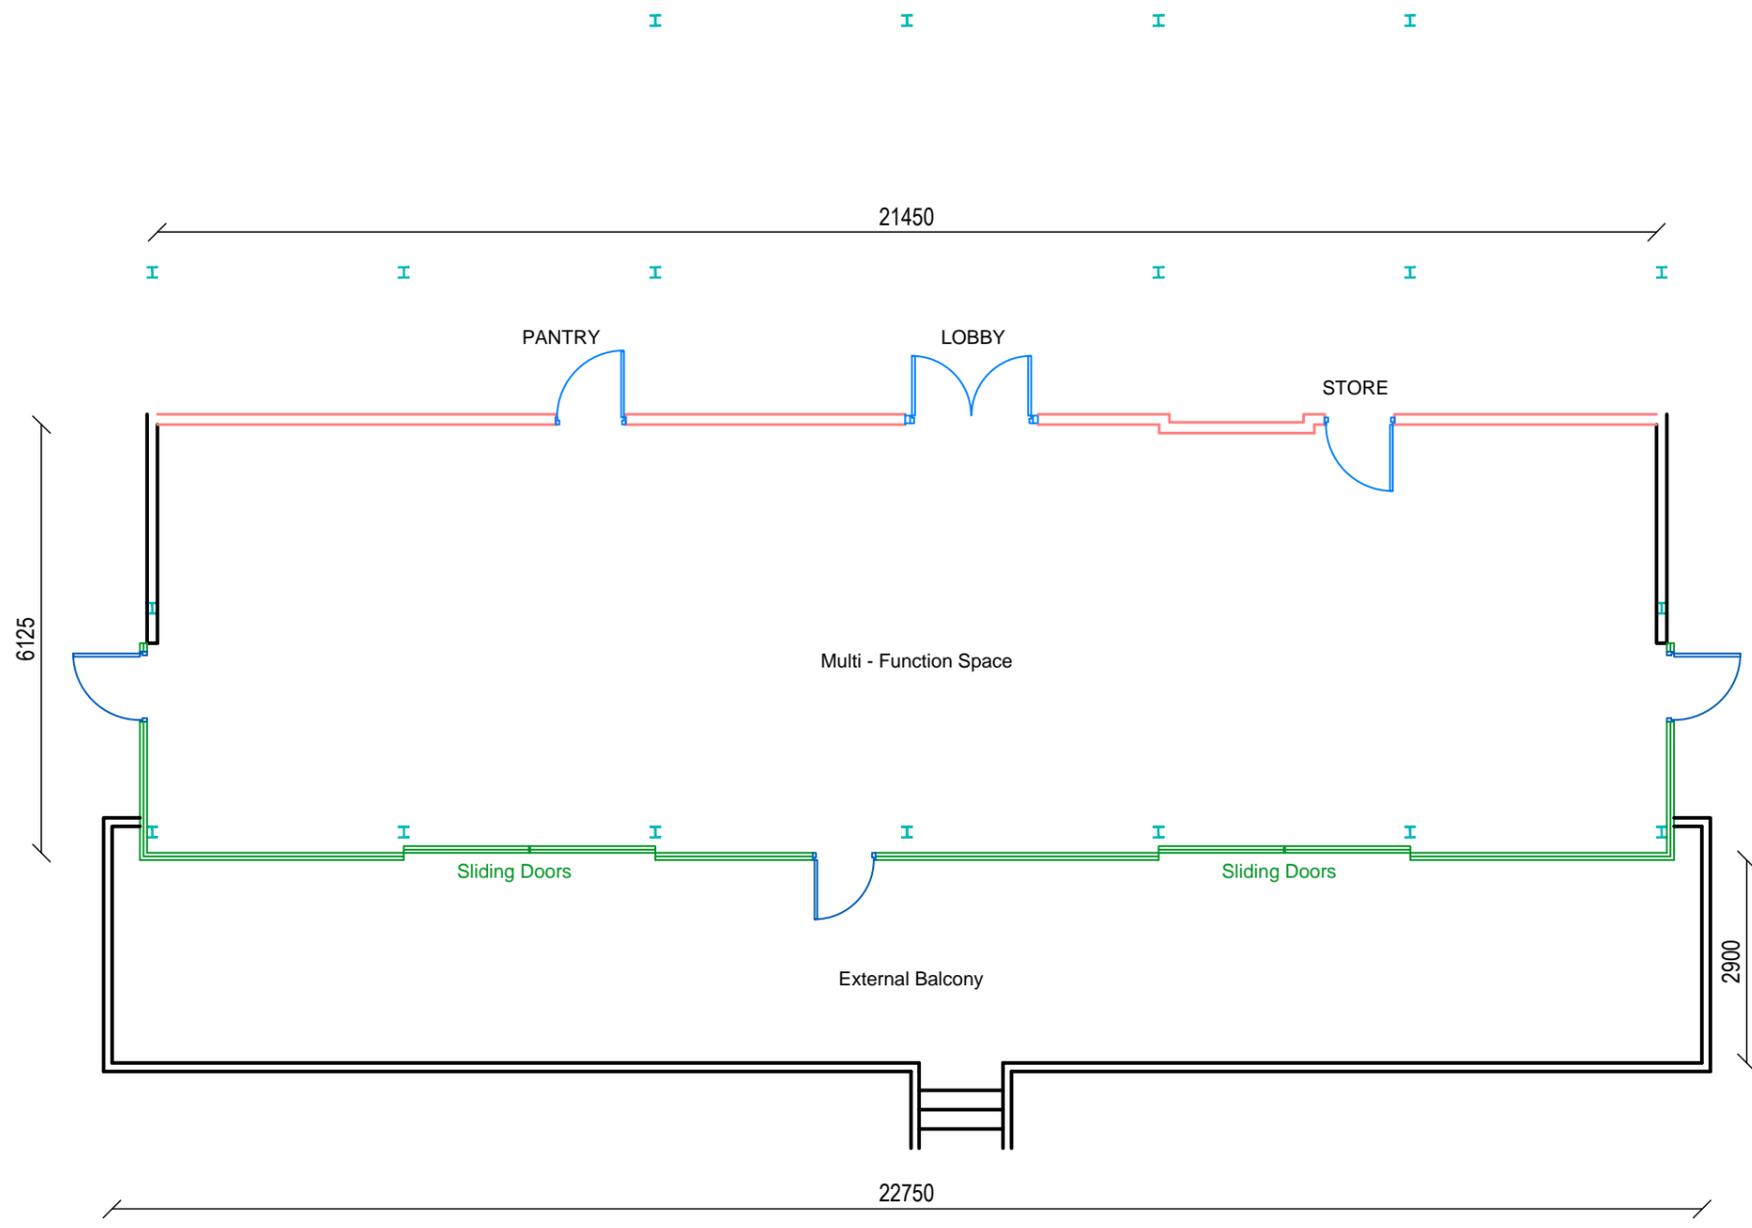

X	**/**/**	X	XX
Rev	Date	Note	By

**CENTRAL SUPPORT SERVICES
PROPERTY & FINANCE**
 Floor 6, B Bond,
 Smeaton Road,
 Bristol BS1 6EE
 Tel (0117) 903 7620
 Fax (0117) 903 7617
 M C Reynell, Director of Central Support Services



Client

Project Title or Address
**THE PAVILLION
 BRISTOL HARBORSIDE**

Drawing Title
OUTLINE PLAN

Drawn By	IJM	Scale	1:100@A3
Date Drawn	14/07/06		

Project Number	Issue Date	Revision
	15/08/06	A

Drawing Number
 PAVILLION.DWG

This drawing is the property of Bristol City Council. All intellectual property rights including copyright are vested in Bristol City Council. Any unauthorised reproduction or electronic copying of this drawing could lead to a civil claim for damages and criminal prosecution. Bristol City Council does not warrant that this drawing is accurate unless it is an original drawing. Bristol City Council shall not be liable for any loss or damage howsoever caused if reliance is placed by any party on a reproduced drawing.