



NOTE THE PROPERTY OF THIS DRAWING AND DESIGN IS VESTED IN KEY TRANSPORT CONSULTANTS LIMITED AND MUST NOT BE COPIED OR REPRODUCED IN ANY WAY WITHOUT THEIR WRITTEN CONSENT

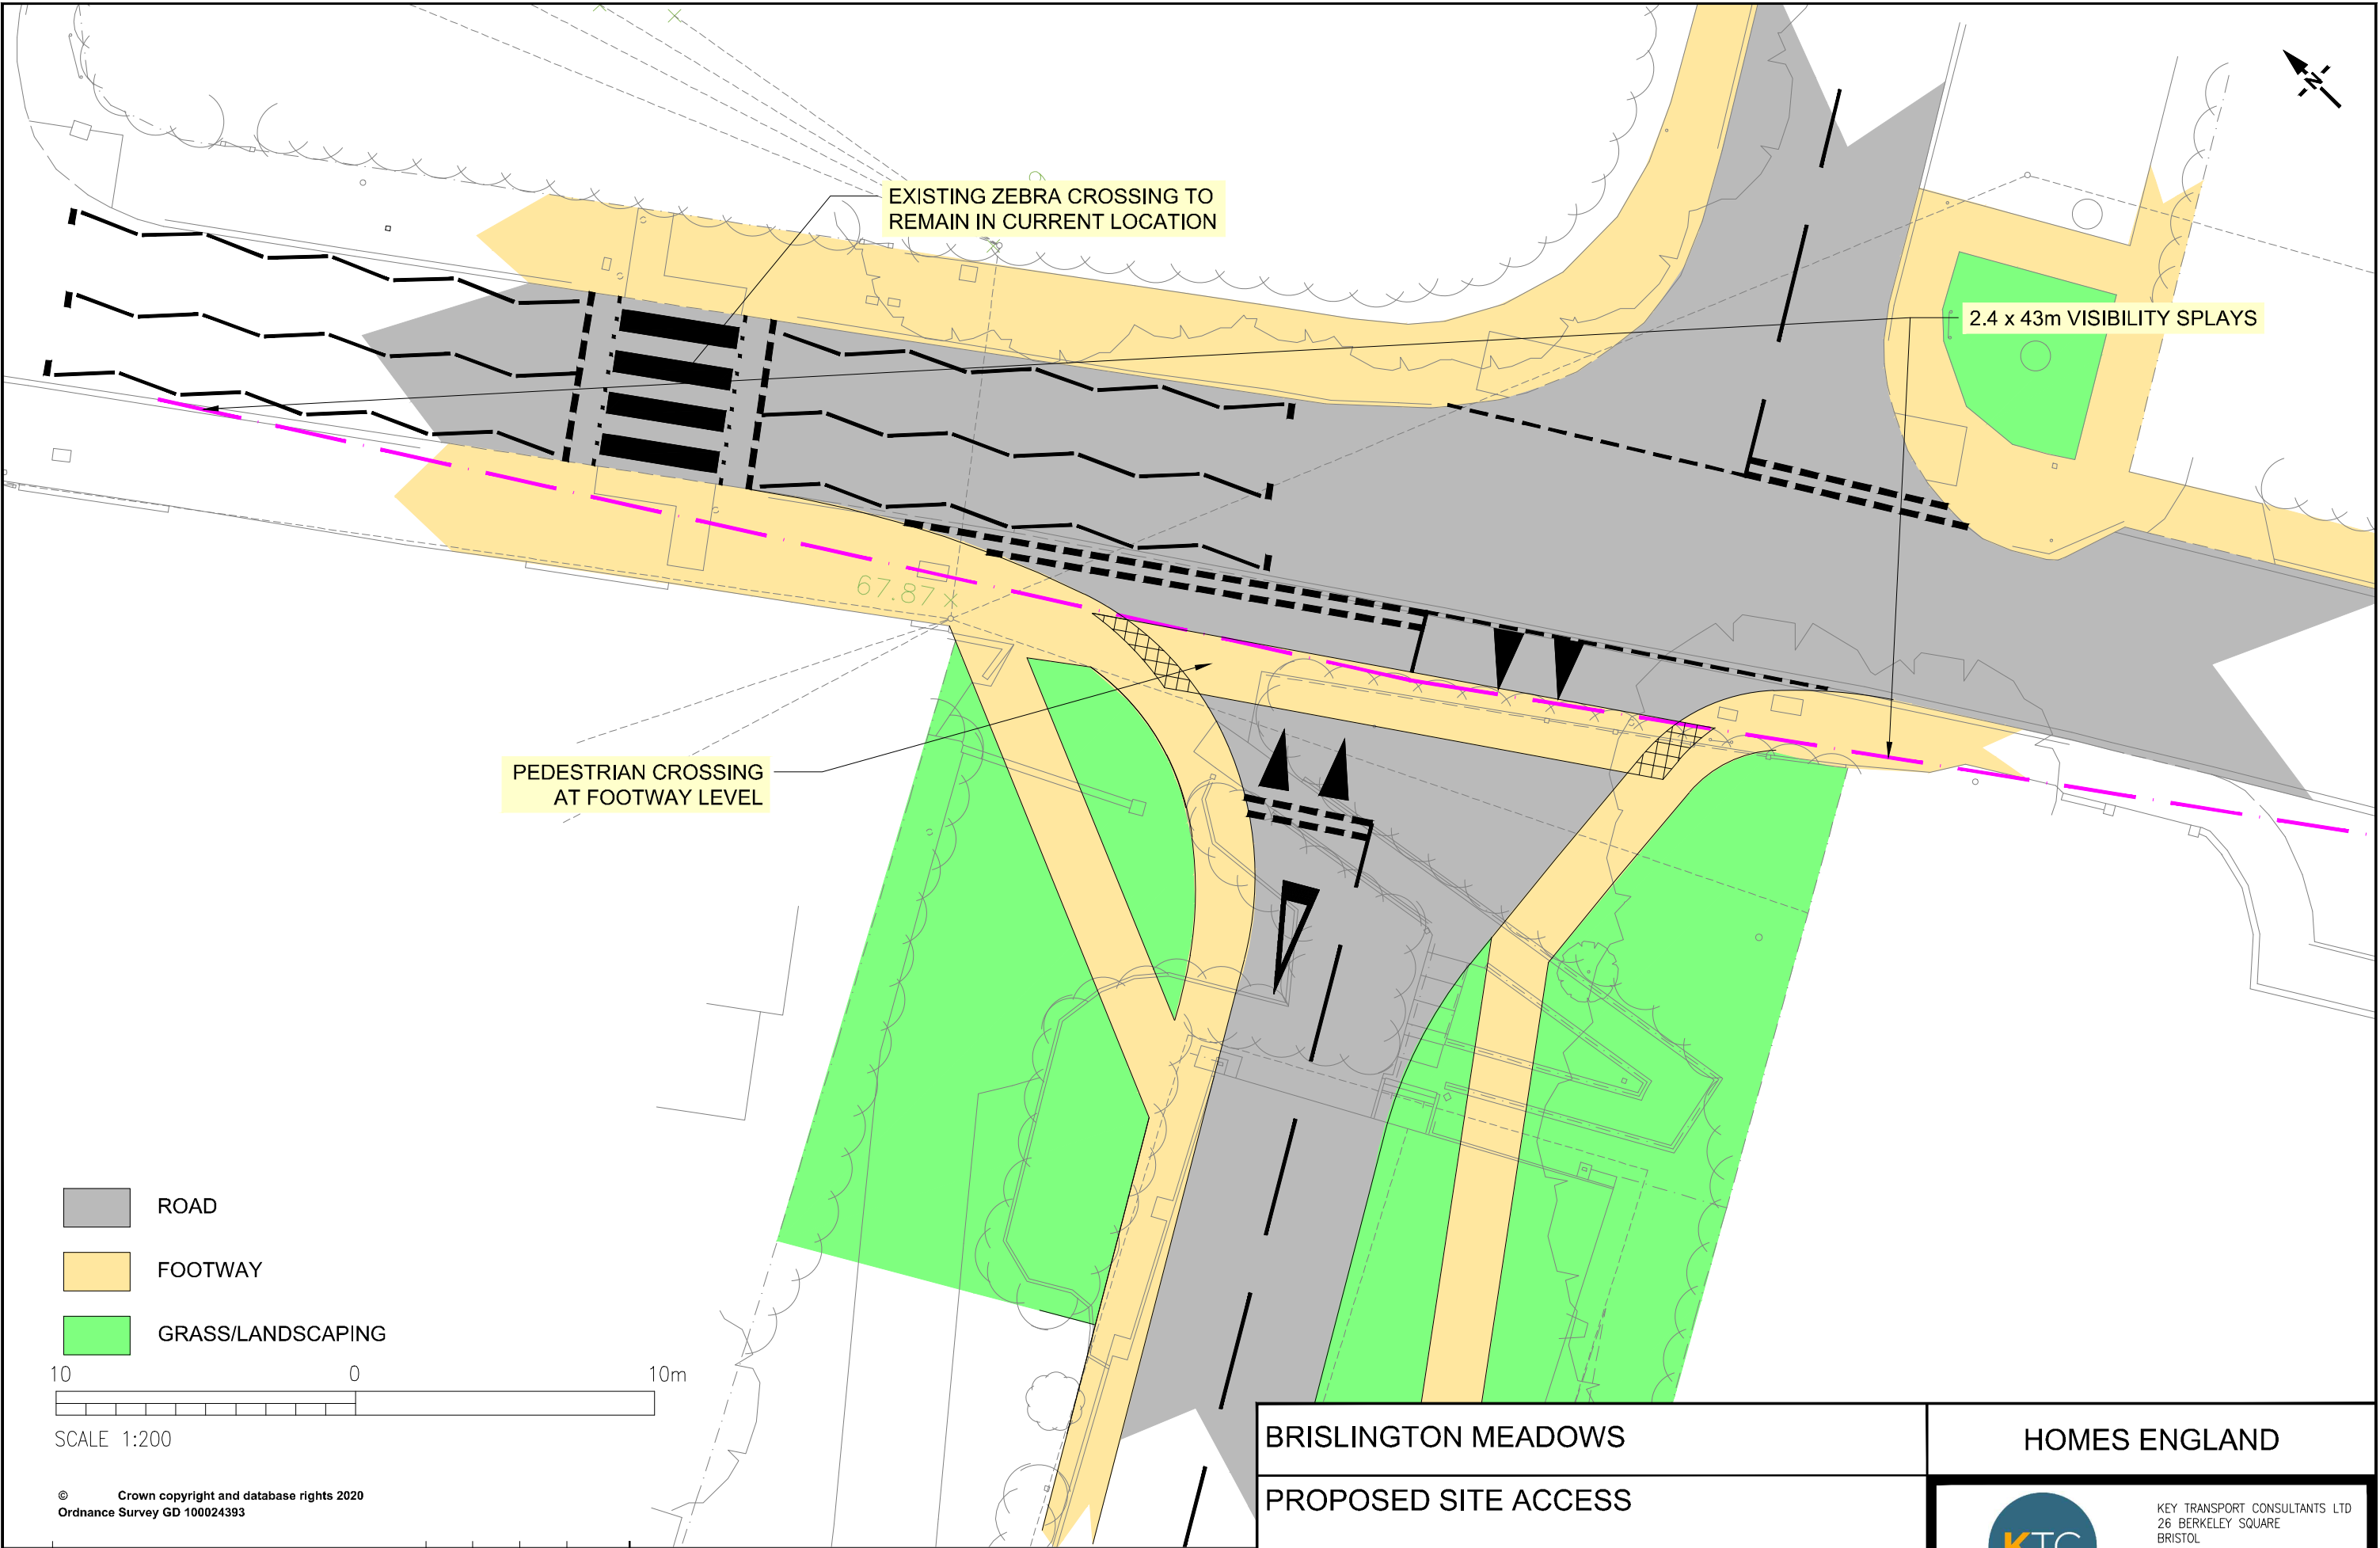

REV	DR	CH	PA	DATE

BRISLINGTON MEADOWS					HOMES ENGLAND		
PROPOSED SITE ACCESS					 <div>KEY TRANSPORT CONSULTANTS LTD 26 BERKELEY SQUARE BRISTOL BS8 1HP Tel : 0117 920 9430 E-mail : info@key-transport.com</div>		
DRAWN BY	CHECKED BY	PASSED BY	DATE	SCALES @ A3 SIZE	ISSUE STATUS	DRAWING NUMBER	REV.
DRT	DRT	DRT	MAR'22	1:200 @ A3	PRELIMINARY	1066-007	D