


NOTE THE PROPERTY OF THIS DRAWING AND DESIGN IS VESTED IN KEY TRANSPORT CONSULTANTS LIMITED AND MUST NOT BE COPIED OR REPRODUCED IN ANY WAY WITHOUT THEIR WRITTEN CONSENT

CAD FILE NAME : F:\DATA\Jobs\1066 Brislington Meadows\AutoCAD\1066-020A.dwg

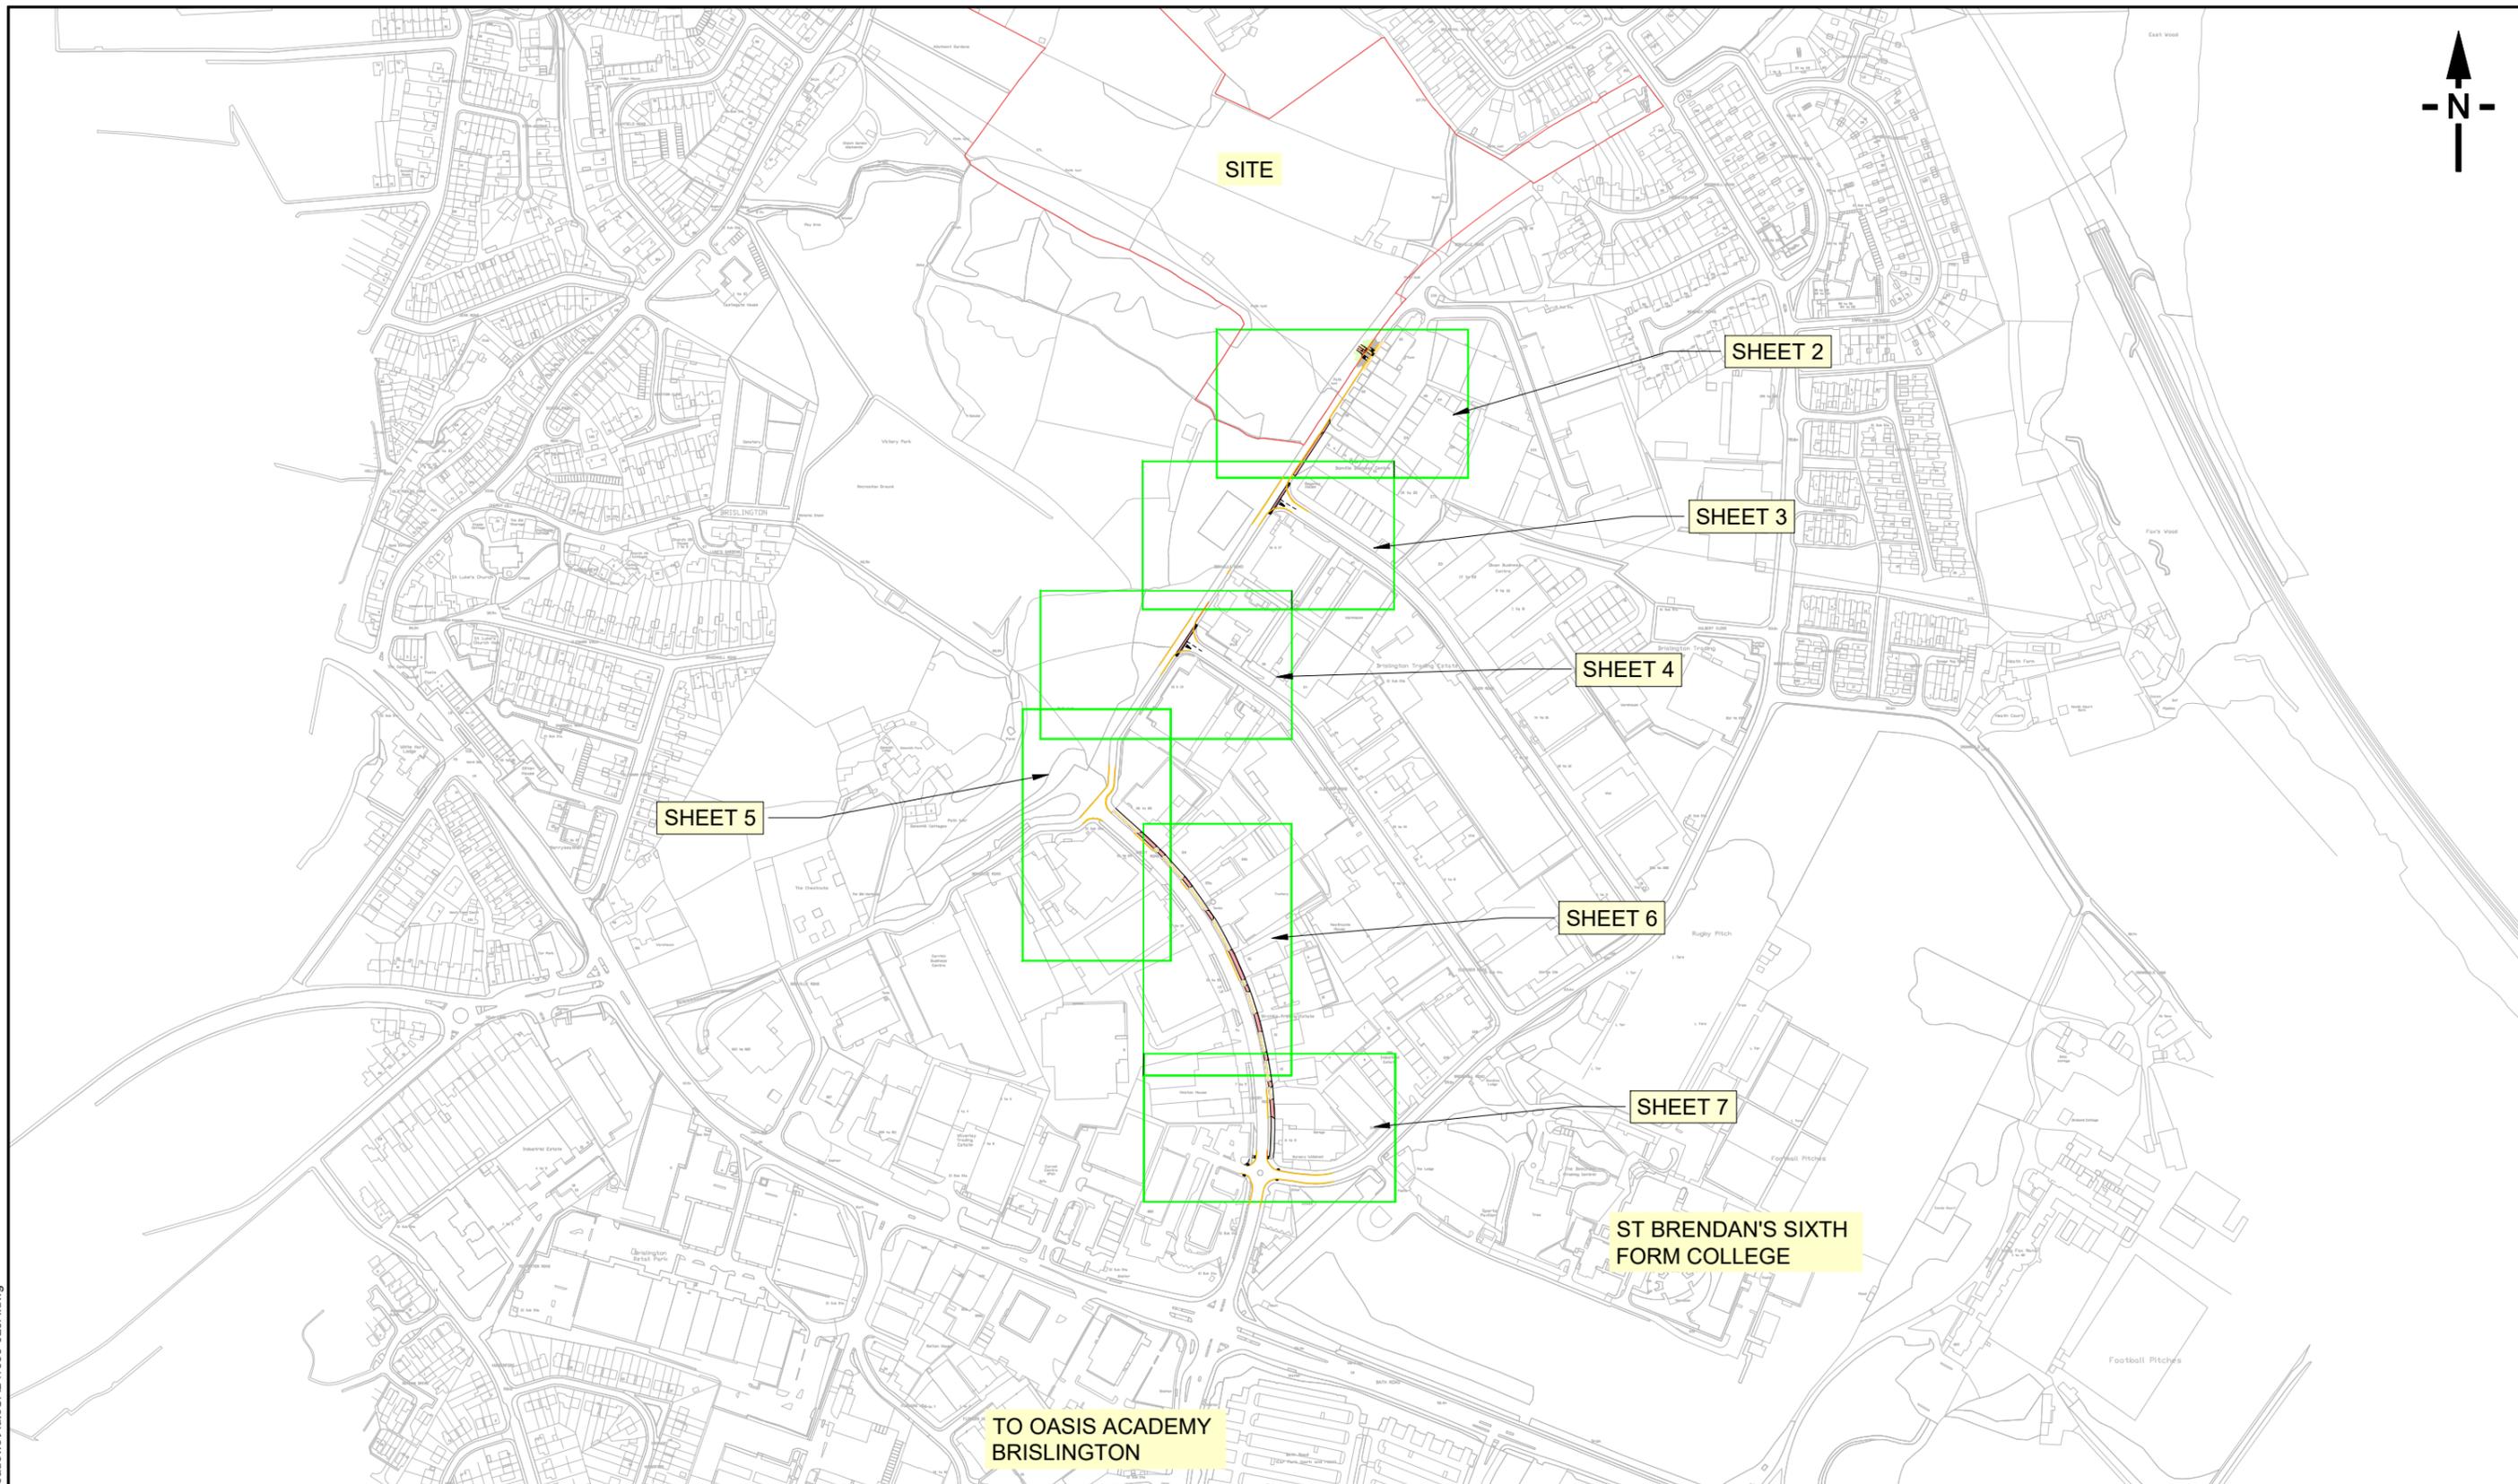

A	MINOR AMENDMENTS	VB	DRT	DRT	AUG'22
REV		DR	CH	PA	DATE

BRISLINGTON MEADOWS					
PROPOSED IMPROVEMENTS TO PEDESTRIAN ROUTE TO THE EAST					
SHEET 1 OF 7					
DRAWN BY	CHECKED BY	PASSED BY	DATE	SCALES @ A3 SIZE	ISSUE STATUS
VB	DRT	DRT	JUL 22	1:5,000	PRELIMINARY

HOMES ENGLAND	
	KEY TRANSPORT CONSULTANTS LTD 26 BERKELEY SQUARE BRISTOL BS8 1HP Tel : 0117 920 9430 E-mail : info@key-transport.com
	DRAWING NUMBER 1066-020-01
REV.	A