


CAD FILE NAME : F:\DATA\Jobs\1066 Brislington Meadows\AutoCAD\1066-020A.dwg
NOTE THE PROPERTY OF THIS DRAWING AND DESIGN IS VESTED IN KEY TRANSPORT CONSULTANTS LIMITED AND MUST NOT BE COPIED OR REPRODUCED IN ANY WAY WITHOUT THEIR WRITTEN CONSENT

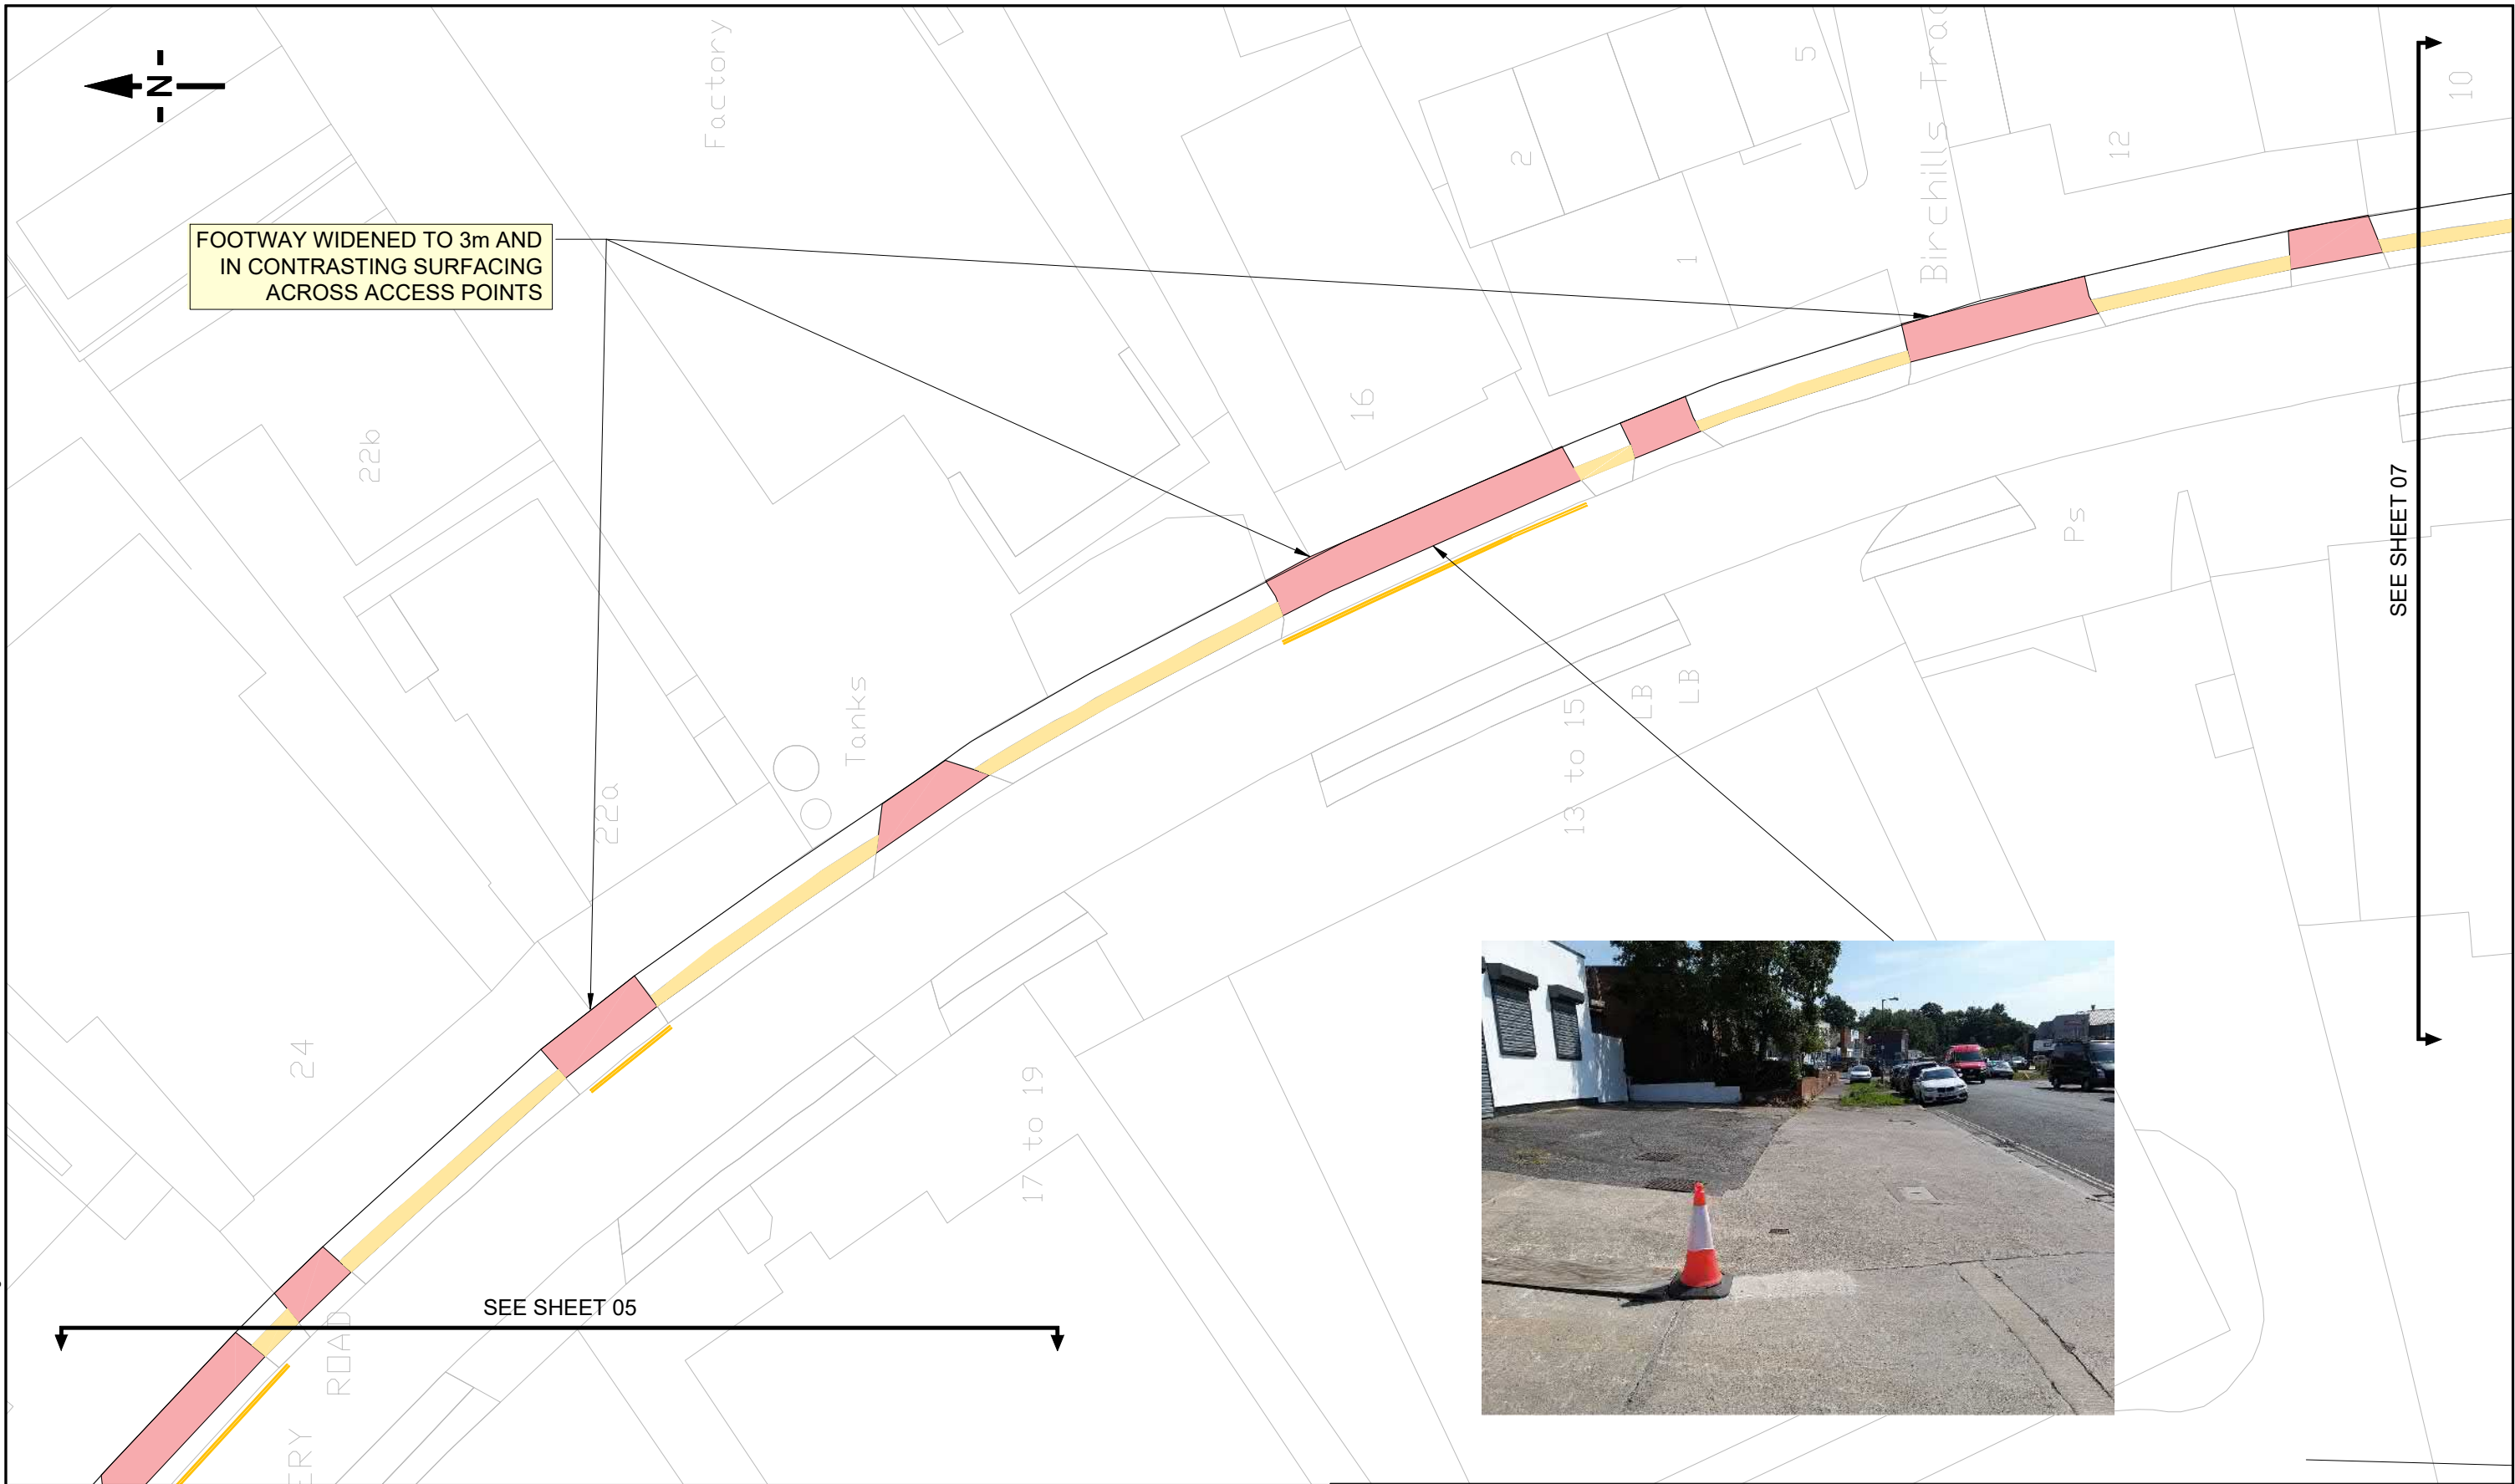

- EXISTING WAITING RESTRICTIONS
- PROPOSED COLOURED SURFACING
- PROPOSED FOOTWAY WIDENING

A	MINOR AMENDMENTS	VB	DRT	DRT	AUG'22
REV		DR	CH	PA	DATE

BRISLINGTON MEADOWS

PROPOSED IMPROVEMENTS TO
PEDESTRIAN ROUTE TO THE EAST
SHEET 6 OF 7

DRAWN BY	CHECKED BY	PASSED BY	DATE	SCALES @ A3 SIZE	ISSUE STATUS
VB	DRT	DRT	JUL 22	1:500	PRELIMINARY

HOMES ENGLAND



KEY TRANSPORT CONSULTANTS LTD
26 BERKELEY SQUARE
BRISTOL
BS8 1HP
Tel : 0117 920 9430
E-mail : info@key-transport.com

DRAWING NUMBER	REV.
1066-020-06	A