


Wessex Water Network Map

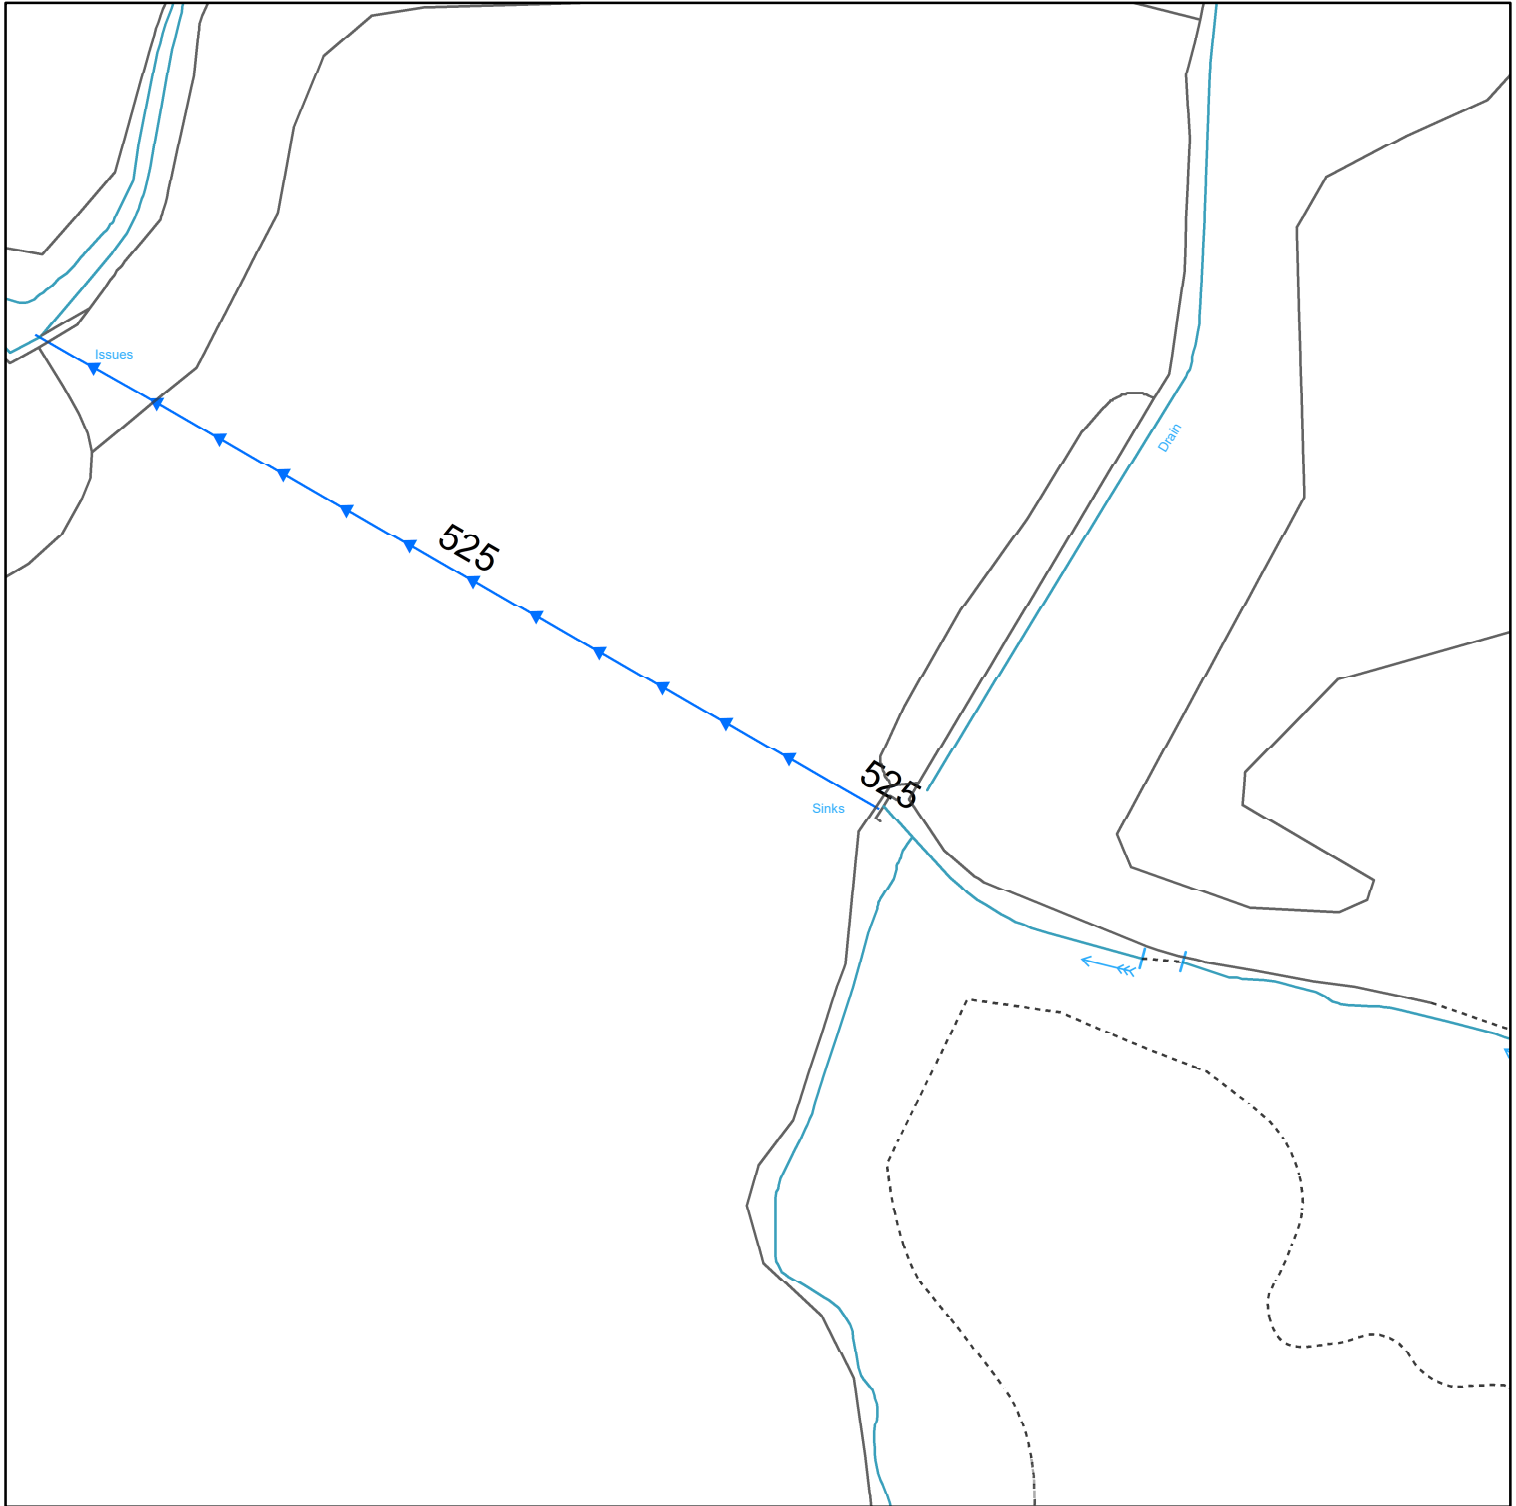

Reproduced from the Ordnance Survey map by permission on behalf of the Controller of Her Majesty's Stationery Office © Crown Copyright . Licence 100019539.

WATER MAINS		SEWERS		STRATEGIC	PUBLIC	PRIVATE	SECTION 104	OTHER WESSEX PIPES		NON-WESSEX / UNKNOWN	
	Distribution		Foul						Rising Mains		Private Rising Mains
	Washout		Surface						Standby Rising Mains		Culverted Watercourse
	Raw Water		Combined						EDM Effluent Disposal		Highway Drain
	Abandoned		Abandoned						Overflow		Use Unknown
	Private	Colours generally indicate the use of the sewer/drain (i.e Red - Foul, Dark Blue - Surface, Magenta - Combined/Dual Use, Light Green - Highway Drain, Mid Green - Overflow).									
FITTINGS		Some styles of line and symbol are shown on the key in sample/typical colours.									
	Hydrant	STRUCTURES			Pumping Station - Surface		OTHER STRUCTURES				
	Other		Manhole - Foul		Pumping Stn - Foul/Combined			Attenuation Tank		Chamber	
			Manhole - Surface		Gully			Storage Tank		Tunnel	
			Manhole - Combined		Vent Column					Interceptor	
			Inlet		Rodding Eye						
			Outfall		Catchpit						
			Lamphole		Flushing Chamber						
			Bifurcation - Foul		Soakaway						
			Bifurcation - Surface		Non Return Valve						
			Bifurcation - Combined		Air Valve			Hatch Box		Washout	
			Combined Sewage Overflow								
<p>Information in this map is provided for identification purposes only. No warranty as to accuracy is given or implied. The precise route of pipe work may not exactly match that shown.</p> <p>Wessex Water does not accept liability for inaccuracies. Sewers and lateral drains adopted by Wessex Water under the Water Industry (Schemes for Adoption of Private Sewers) Regulations 2011 are to be plotted over time and may not yet be shown. In carrying out any works, you accept liability for the cost of any repairs to Wessex Water apparatus damaged as a result of your works. You are advised to commence excavations using hand tools only. Mechanical digging equipment should not be used until pipe work has been precisely located. If you are considering any form of building works and pipe work is shown within the boundary of your property or a property to be purchased (or very close by) a surveyor should plot its exact position prior to commencing works or purchase. If you are proposing to build over or near Wessex Water's apparatus you should contact the Developer Services Team, tel: 01225 526333 or e-mail: developer.enquiries@wessexwater.co.uk to discuss your proposals. Details of assets within Wessex Water's land ownership are unavailable through this service.</p>											
								Date: 14/10/2022			
								Centre: 362415, 171019			
								Scale: 1:625 (when printed at A4 size)			