



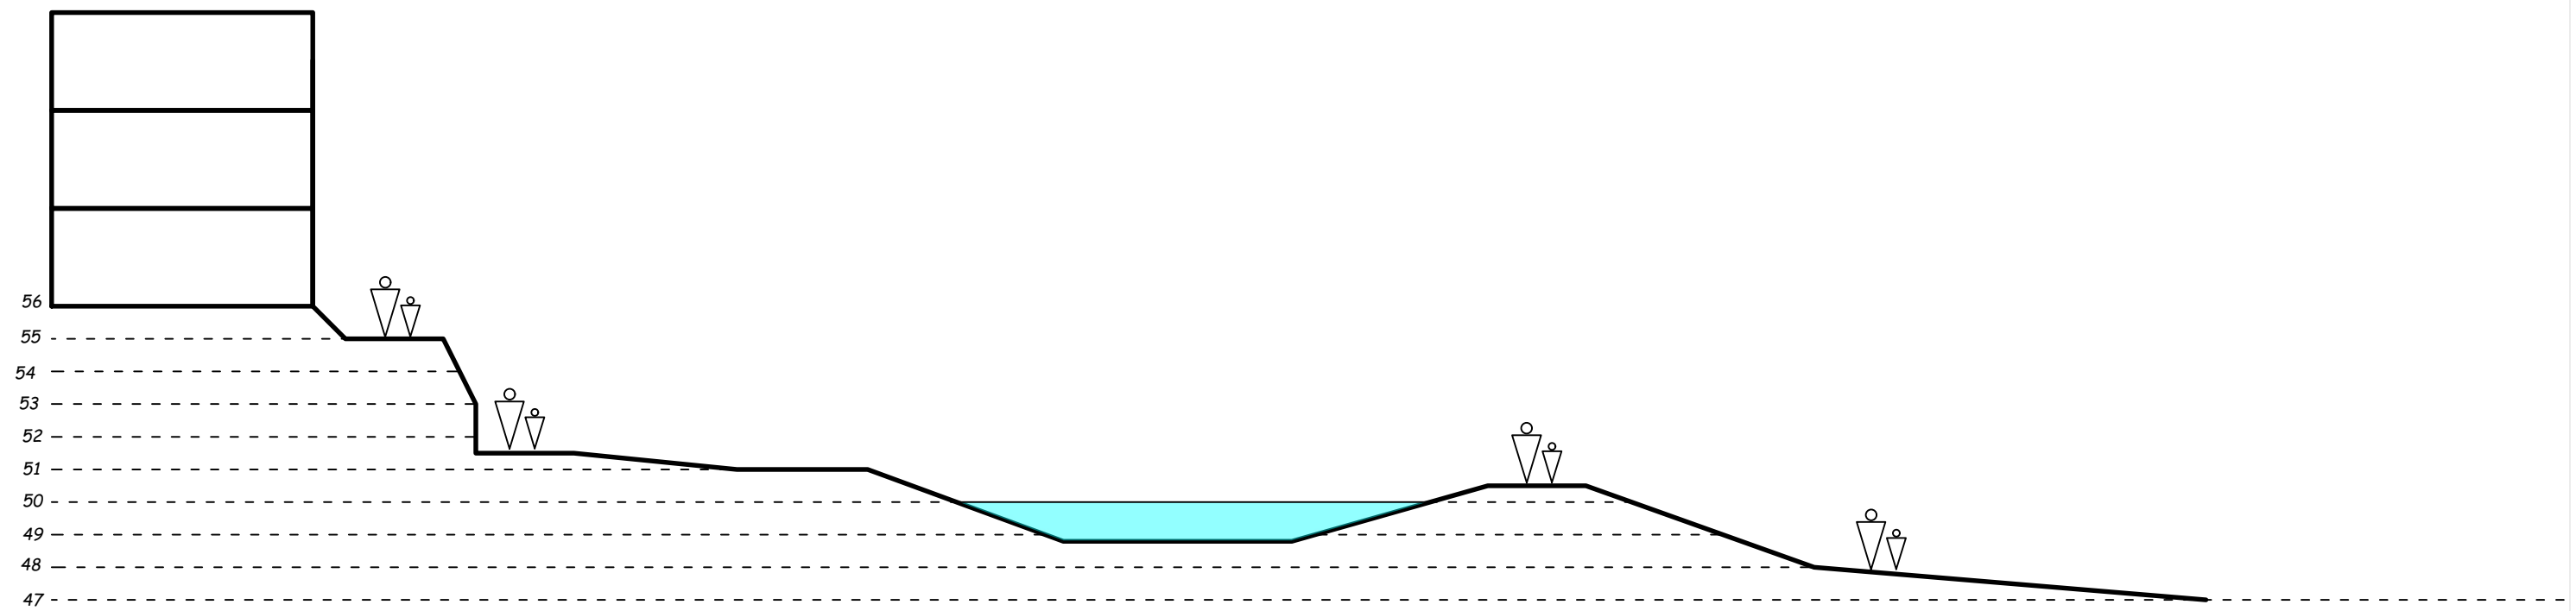

Section A-A

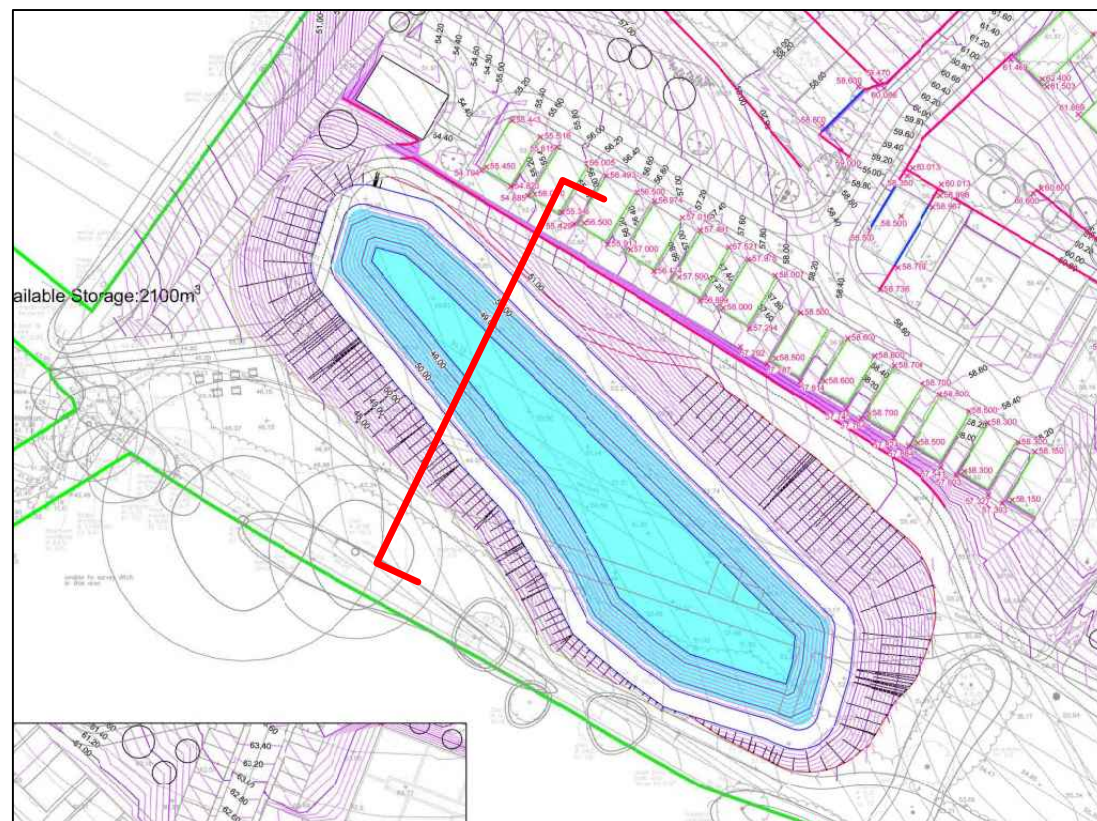

Section location Plan

Section Drawing
Scale 1:200
Date 29.12.2022