




1 Elevation 1
1 : 100

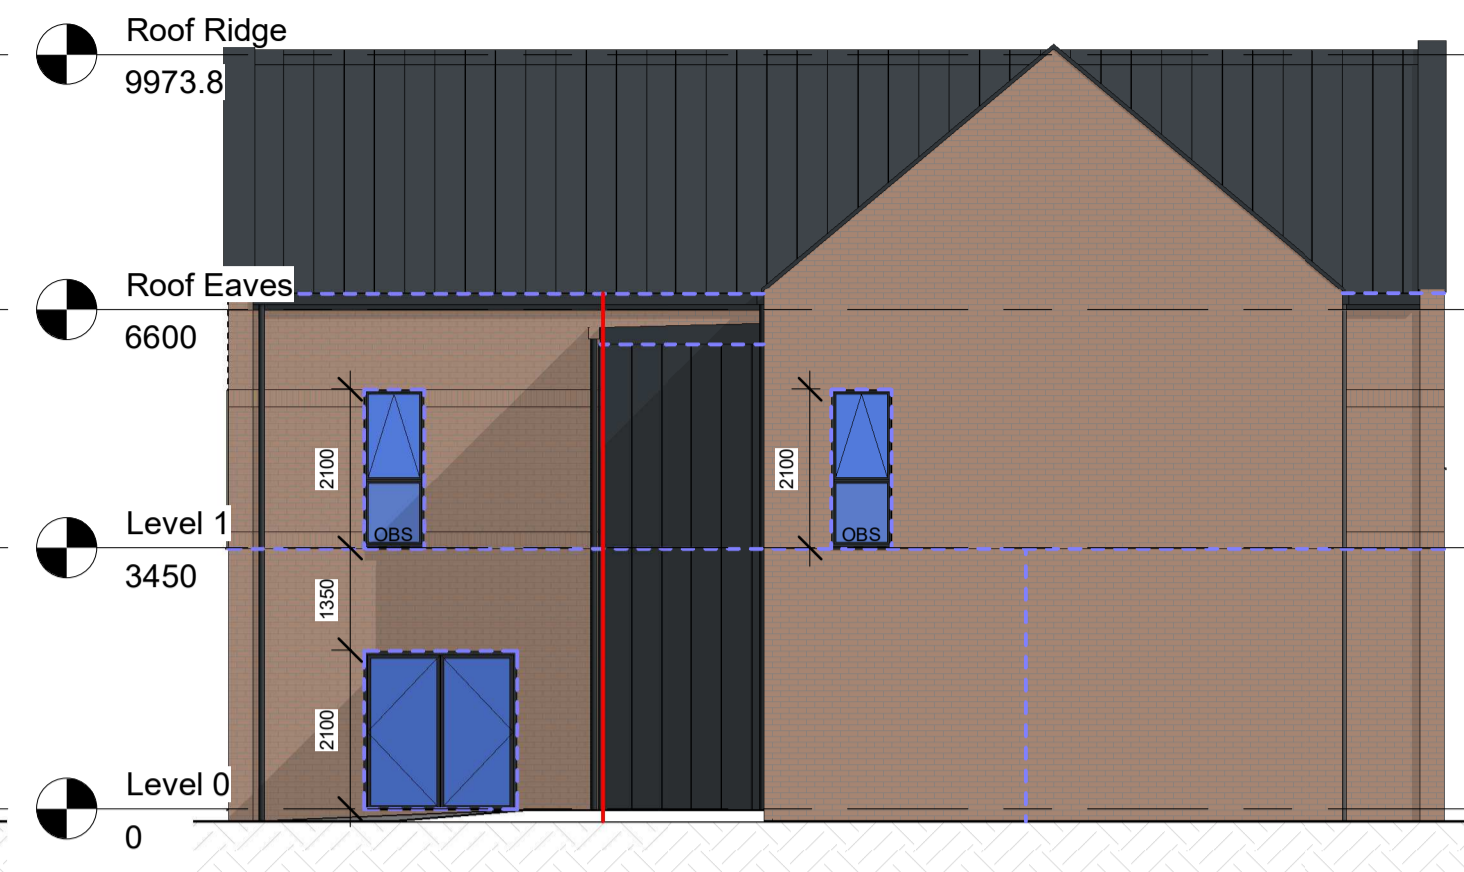

5 Elevation 2
1 : 100

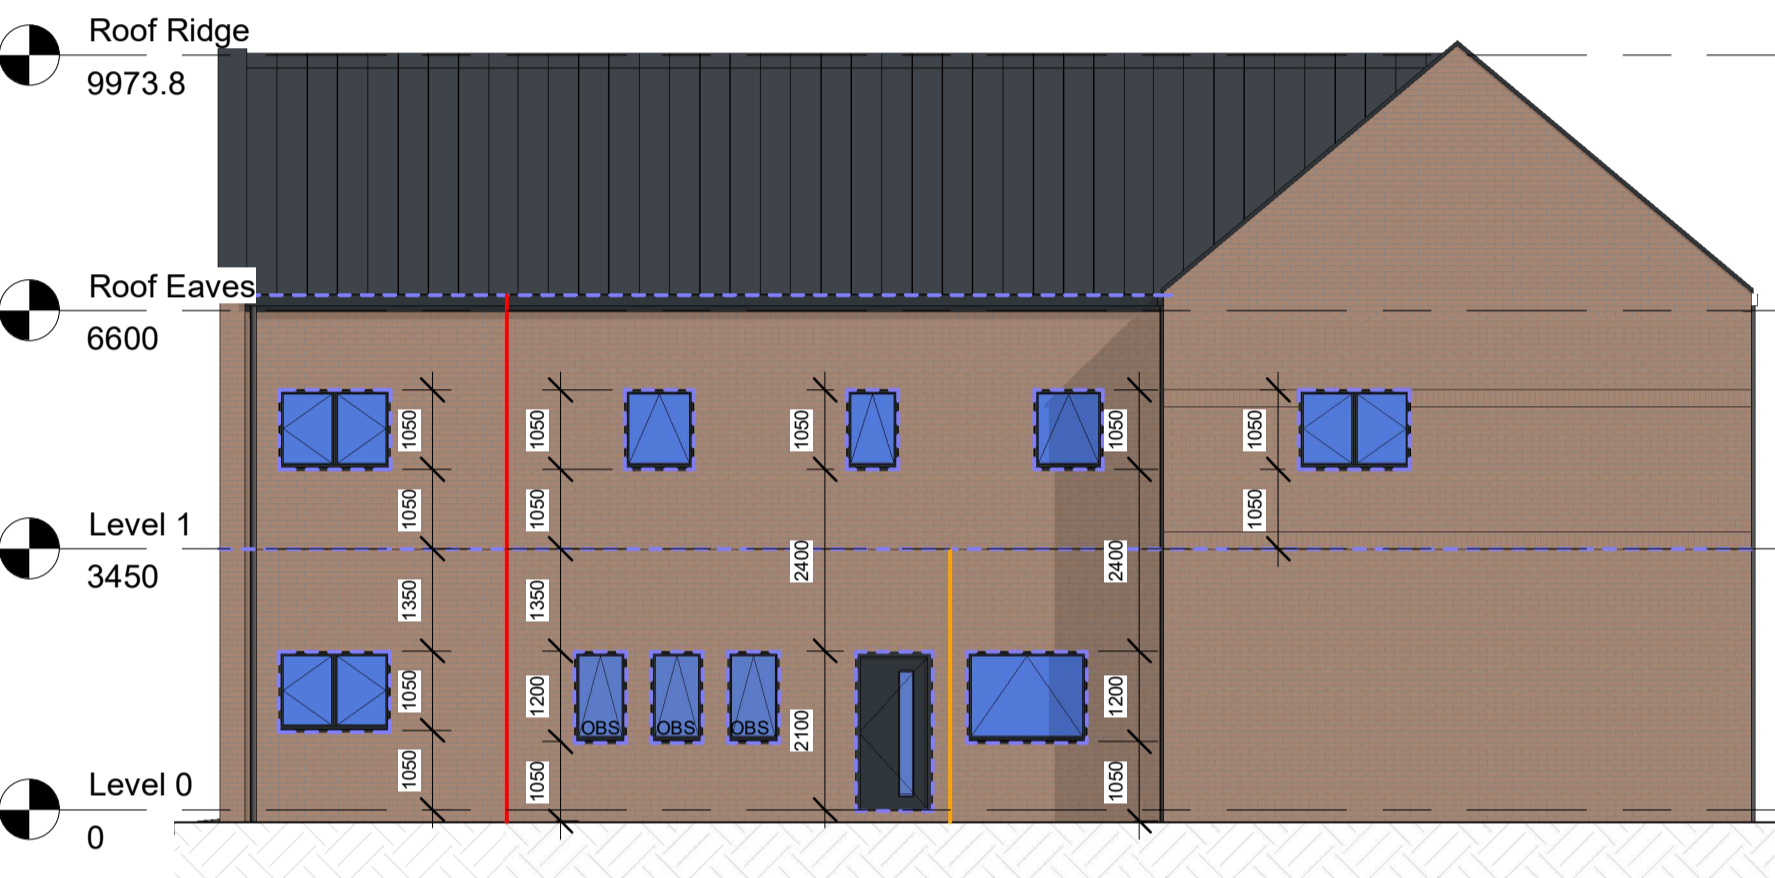

6 Elevation 3
1 : 100

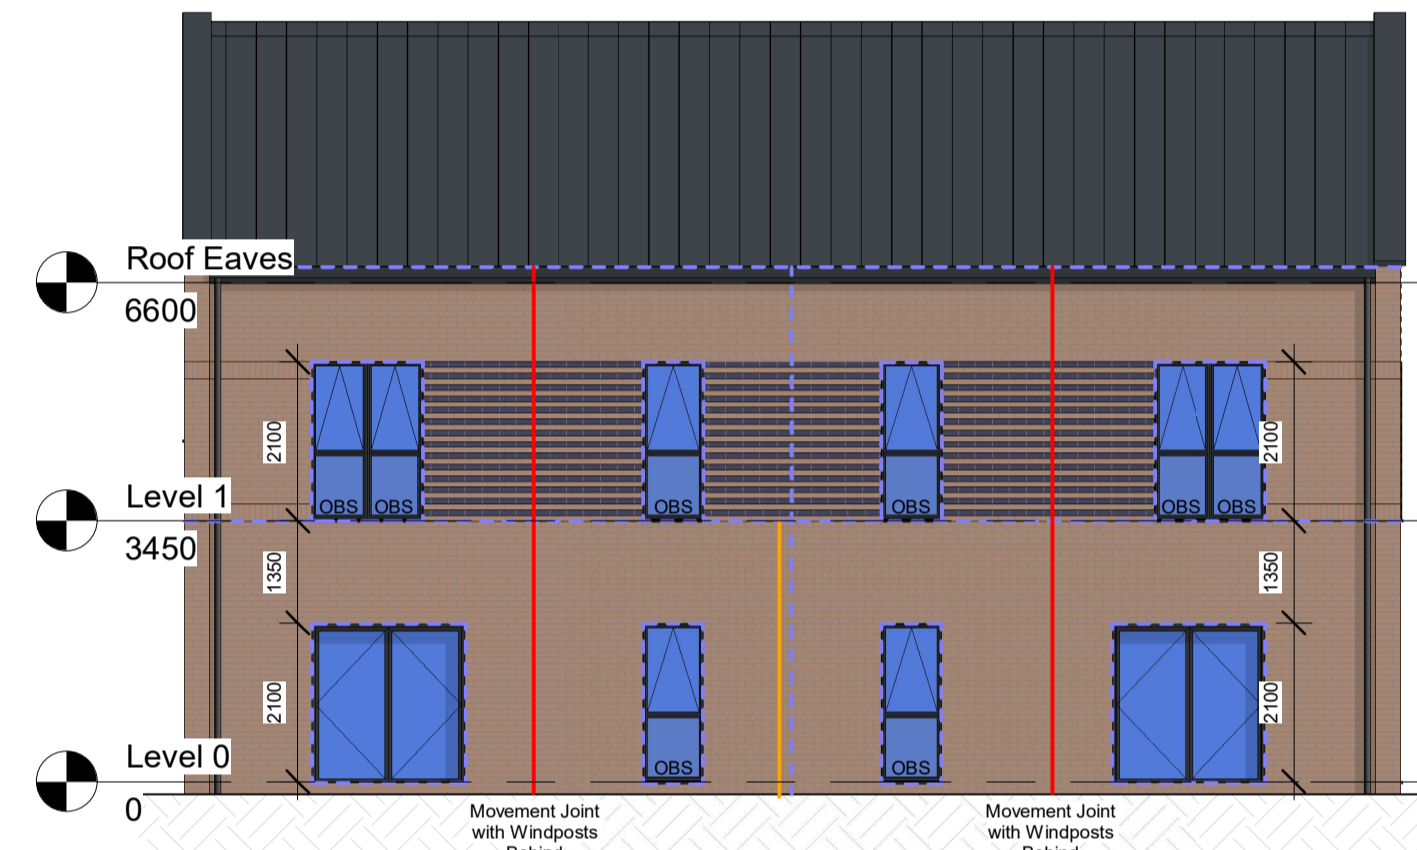

2 Elevation 4
1 : 100



3 3D View 1



4 3D View 4