


# Brislington

## Bristol Hill and Brislington Hill Overview

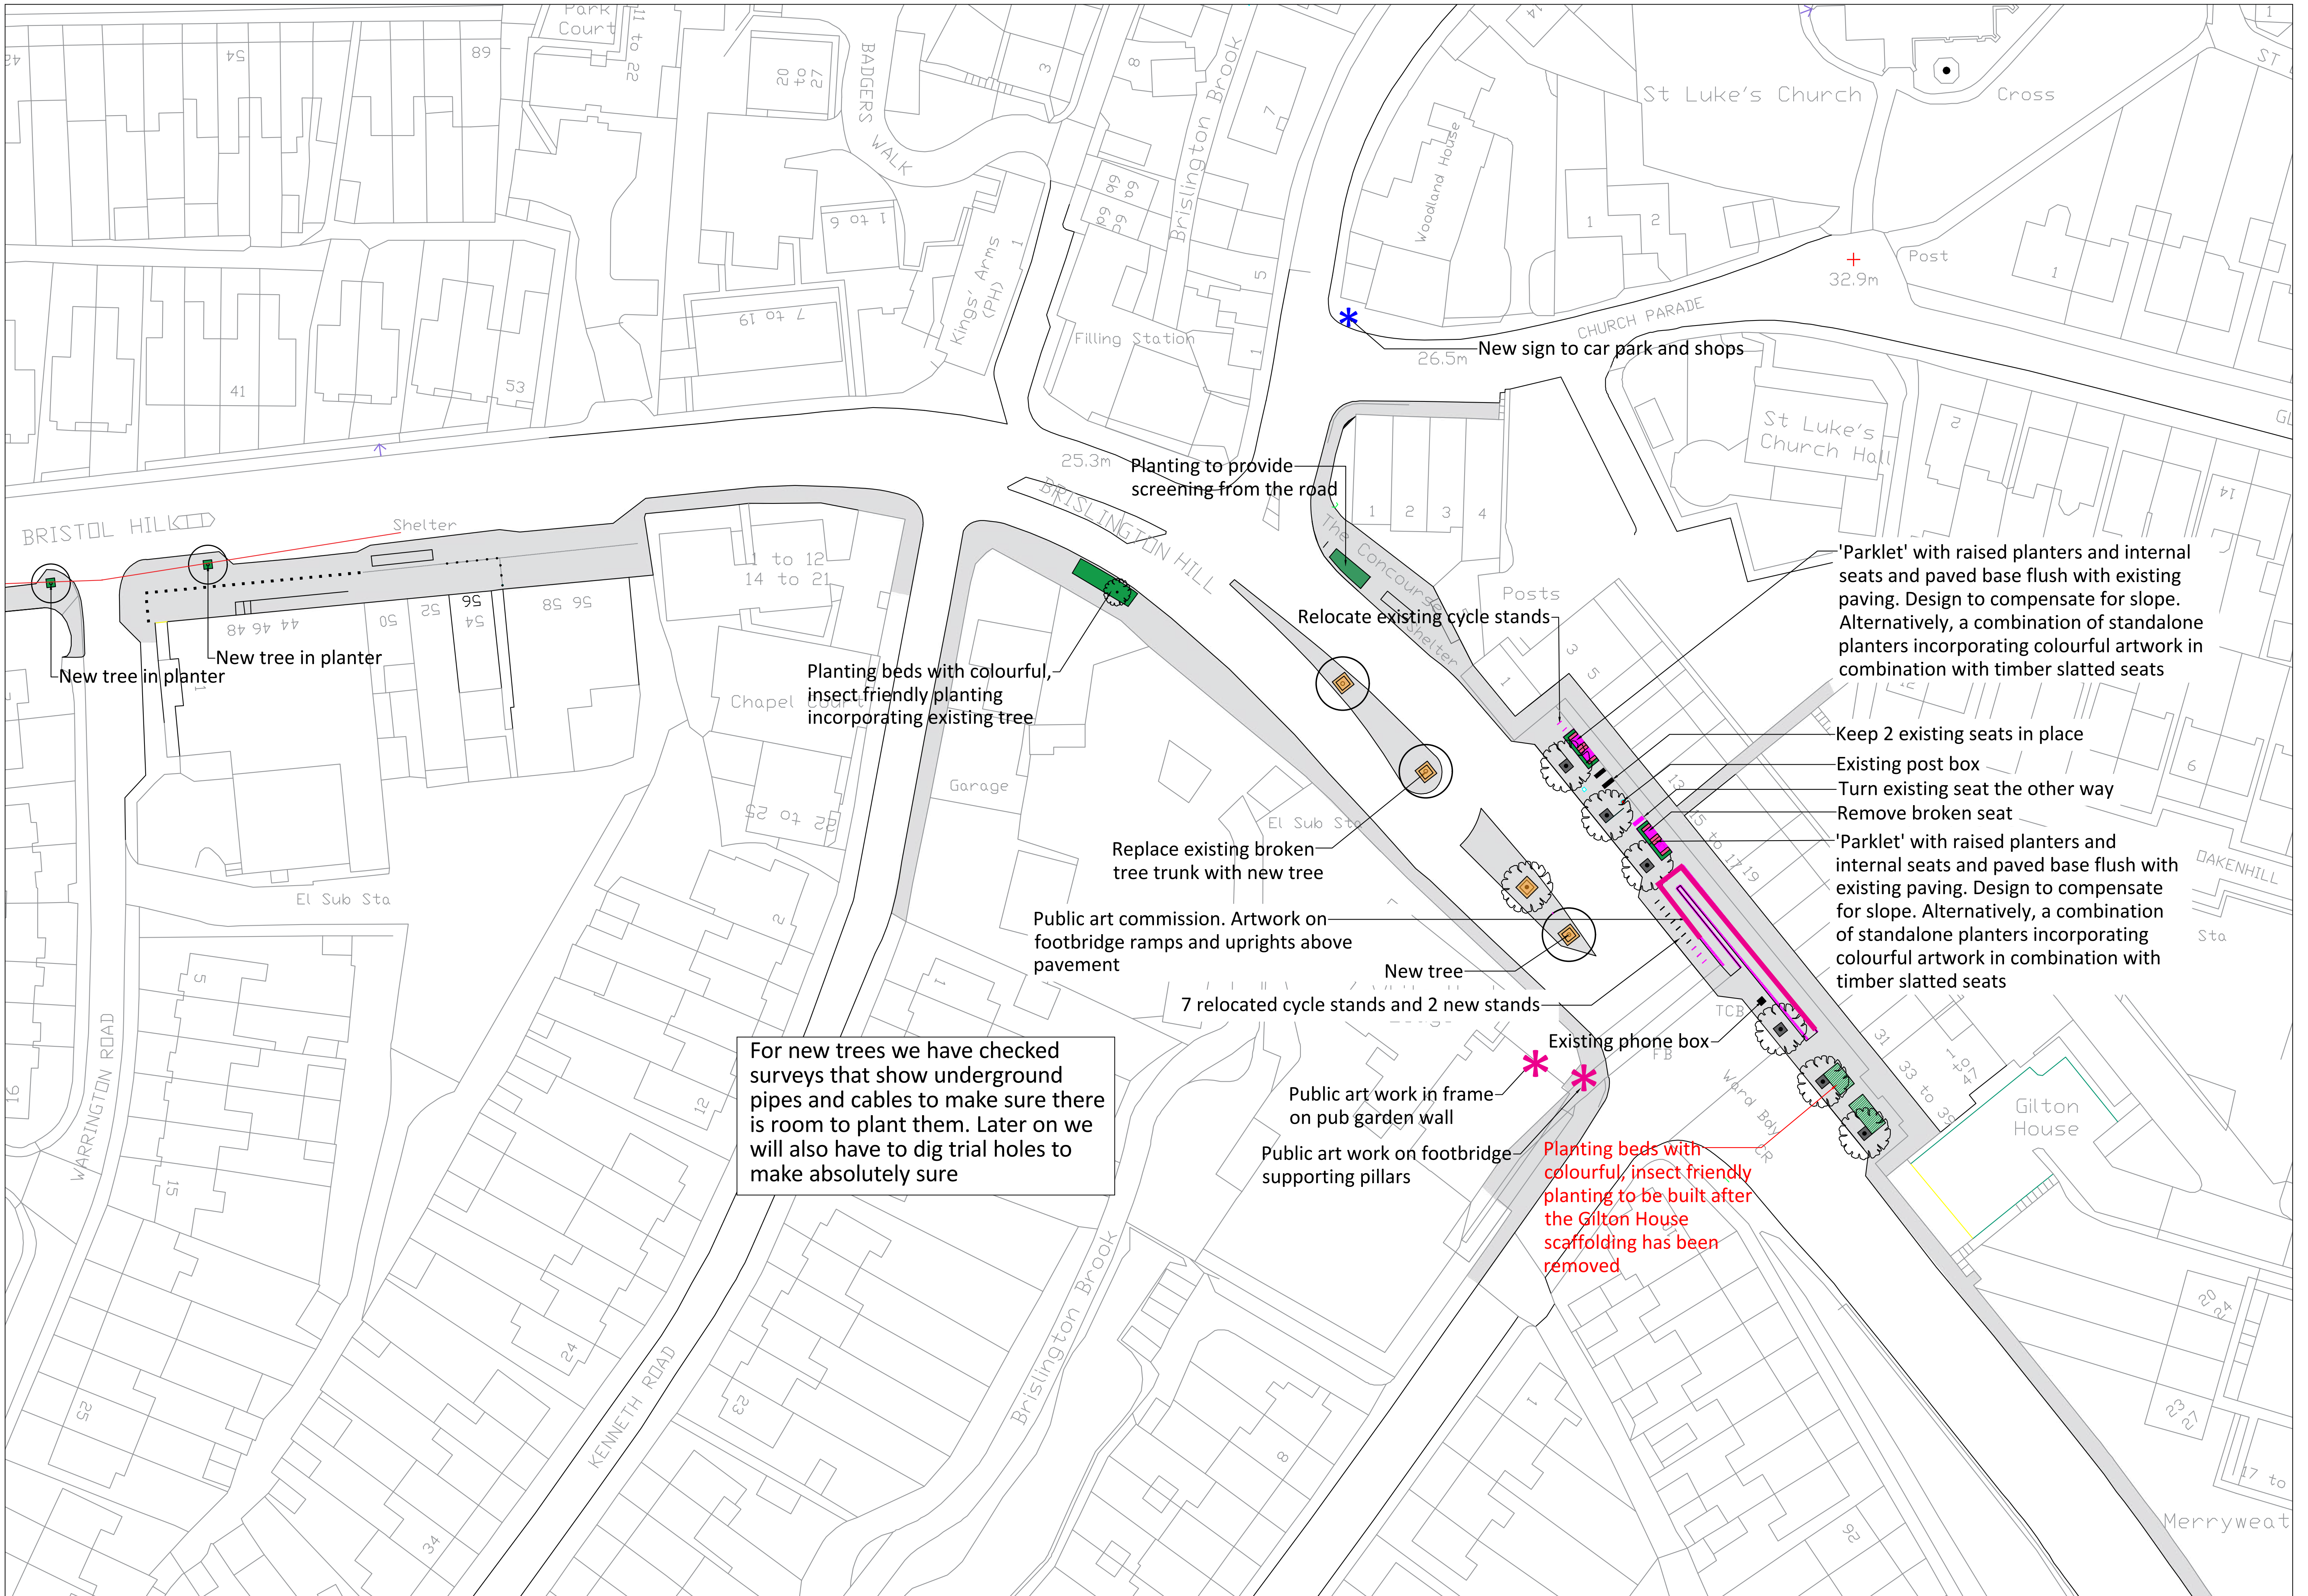

© Crown Copyright and database right 2023. Ordnance Survey AC0000807971

All the pictures are examples from other places, just to give a bit of an idea of how things might look



New planting beds with colourful, insect friendly planting along roadside



Off street parklets planters incorporating artwork, a rich variety of plants and timber slatted seats. Alternatively a combination of standalone planters and seats




New trees on the traffic islands in the middle of Bristol Hill. Replacement of the snapped off tree.

## High Streets Recovery and Renewal

# Brislington

## Brislington Hill Shops Detail

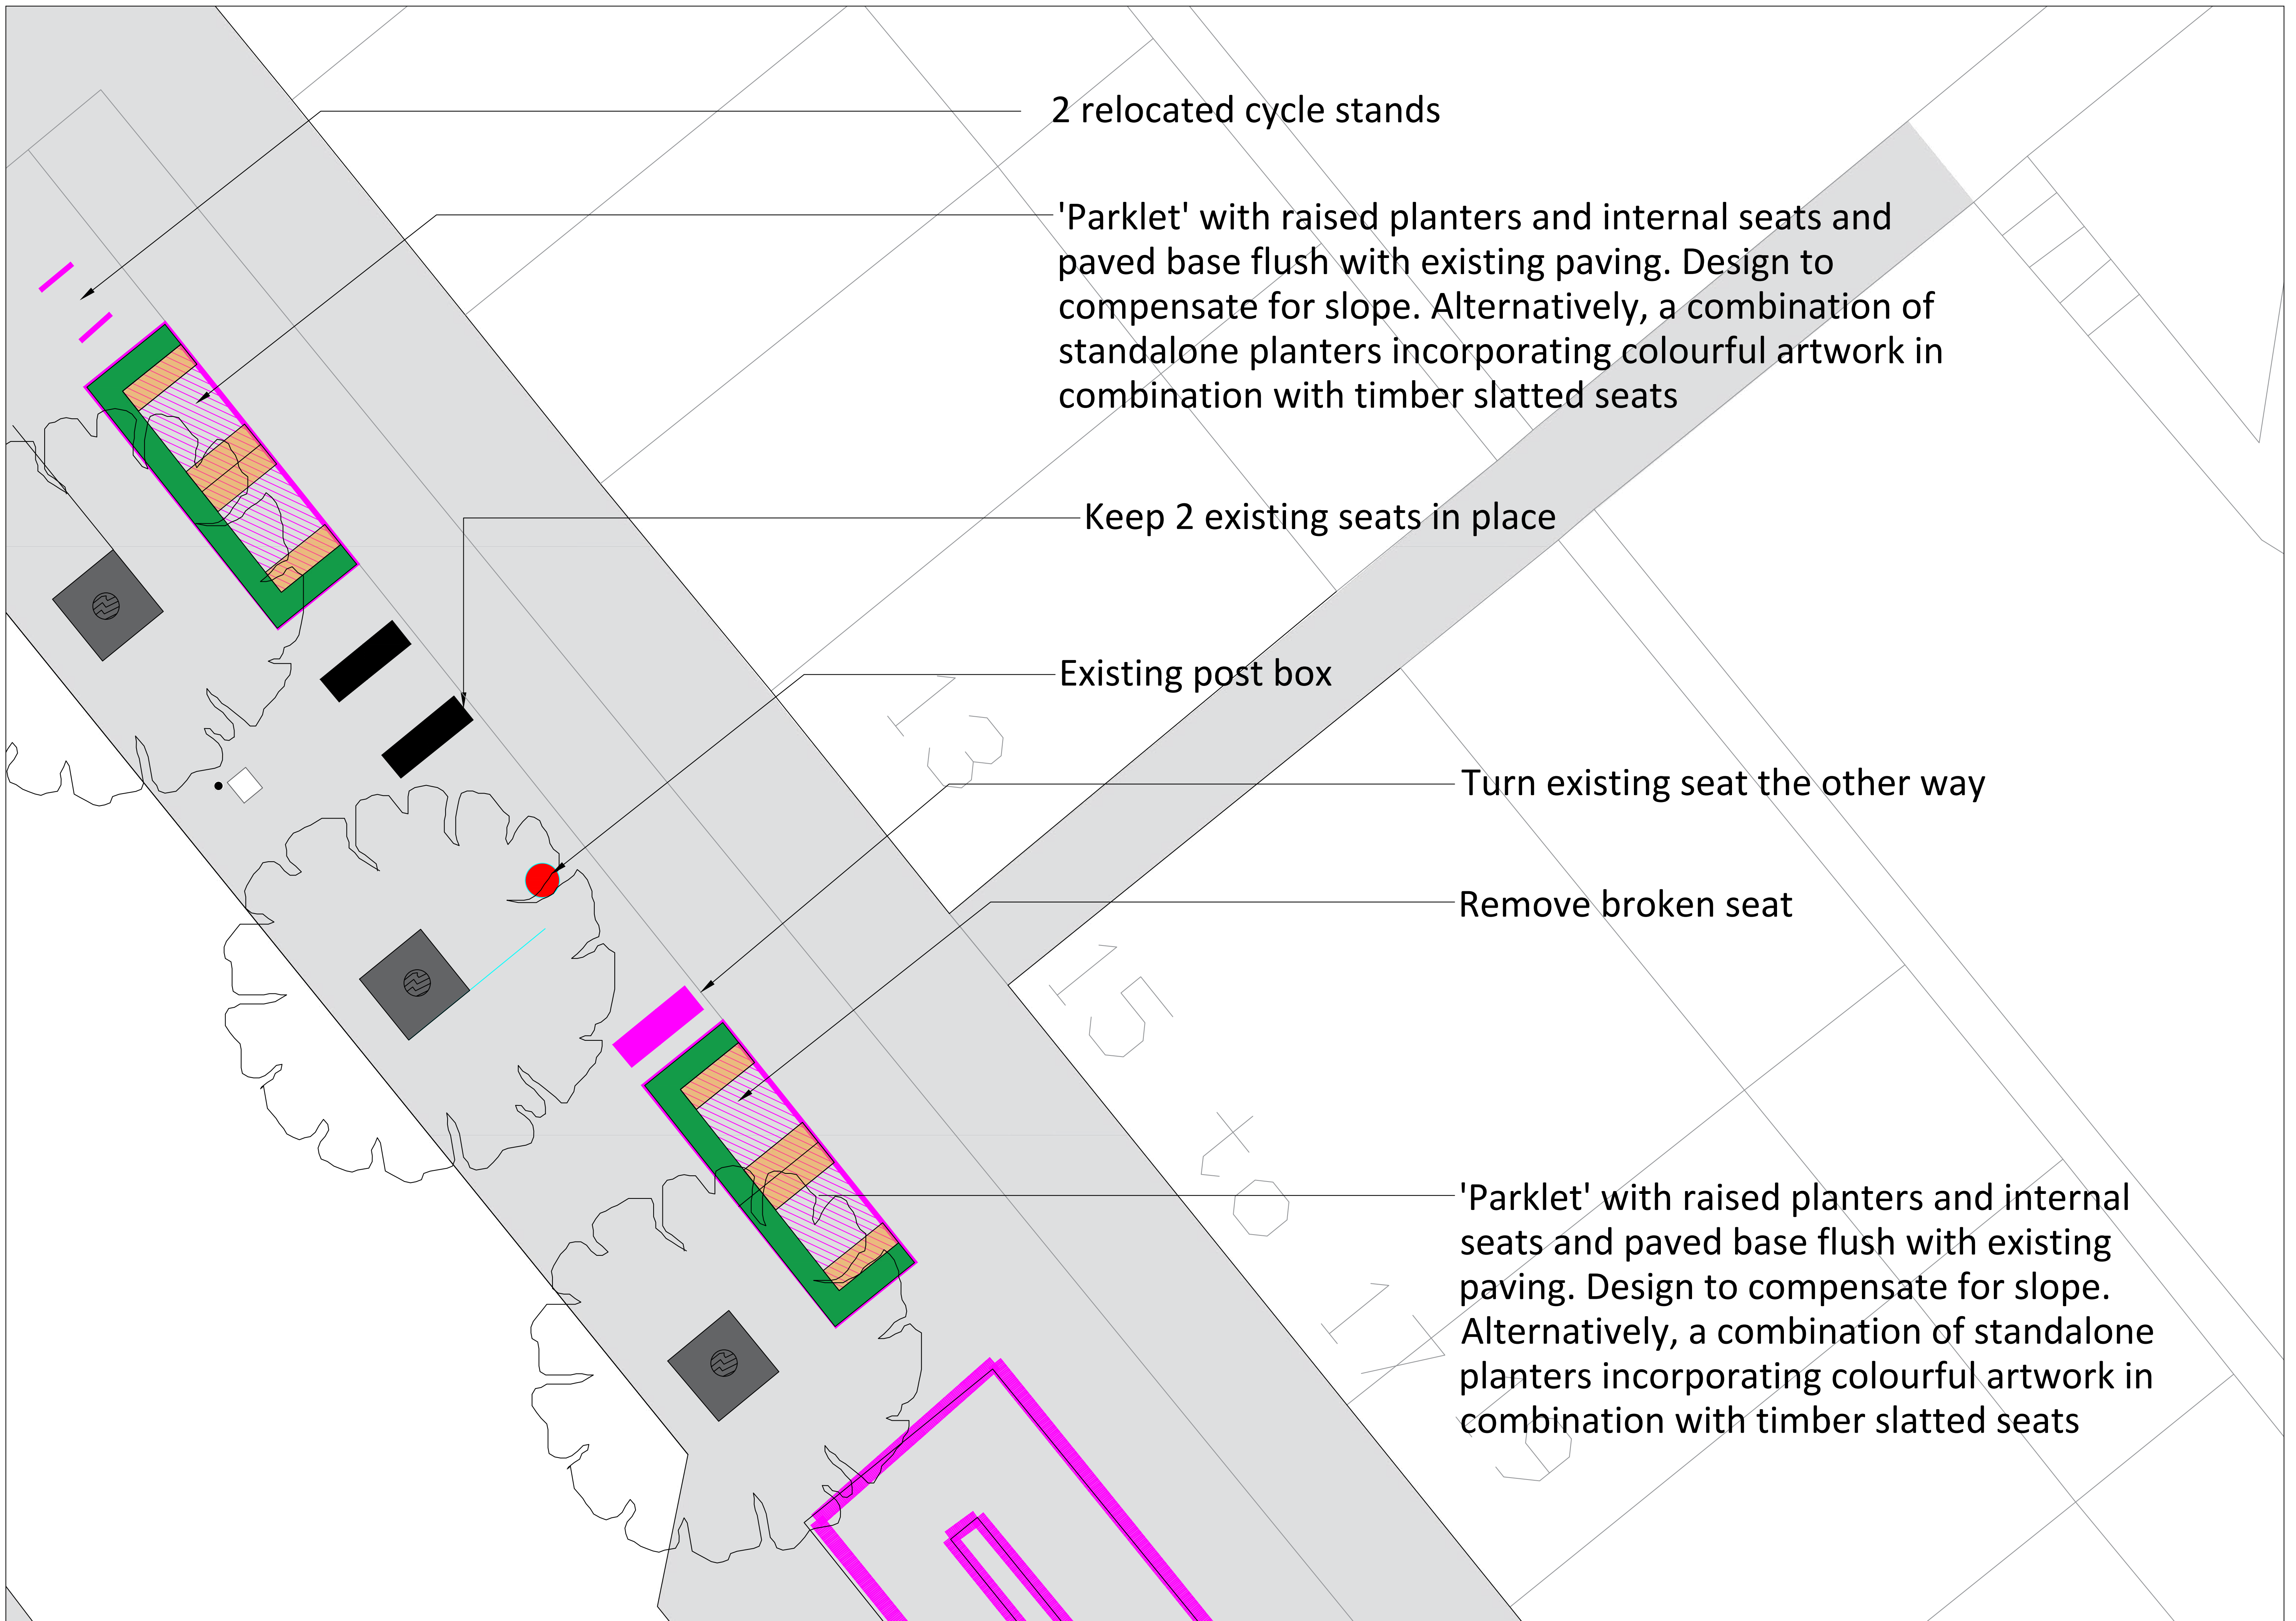


All the pictures are examples from other places, just to give a bit of an idea of how things might look

© Crown Copyright and database right 2023. Ordnance Survey AC0000807971



Parklets or standalone planters and seats will provide some separation from the Bath Road and social sitting places surrounded by plants

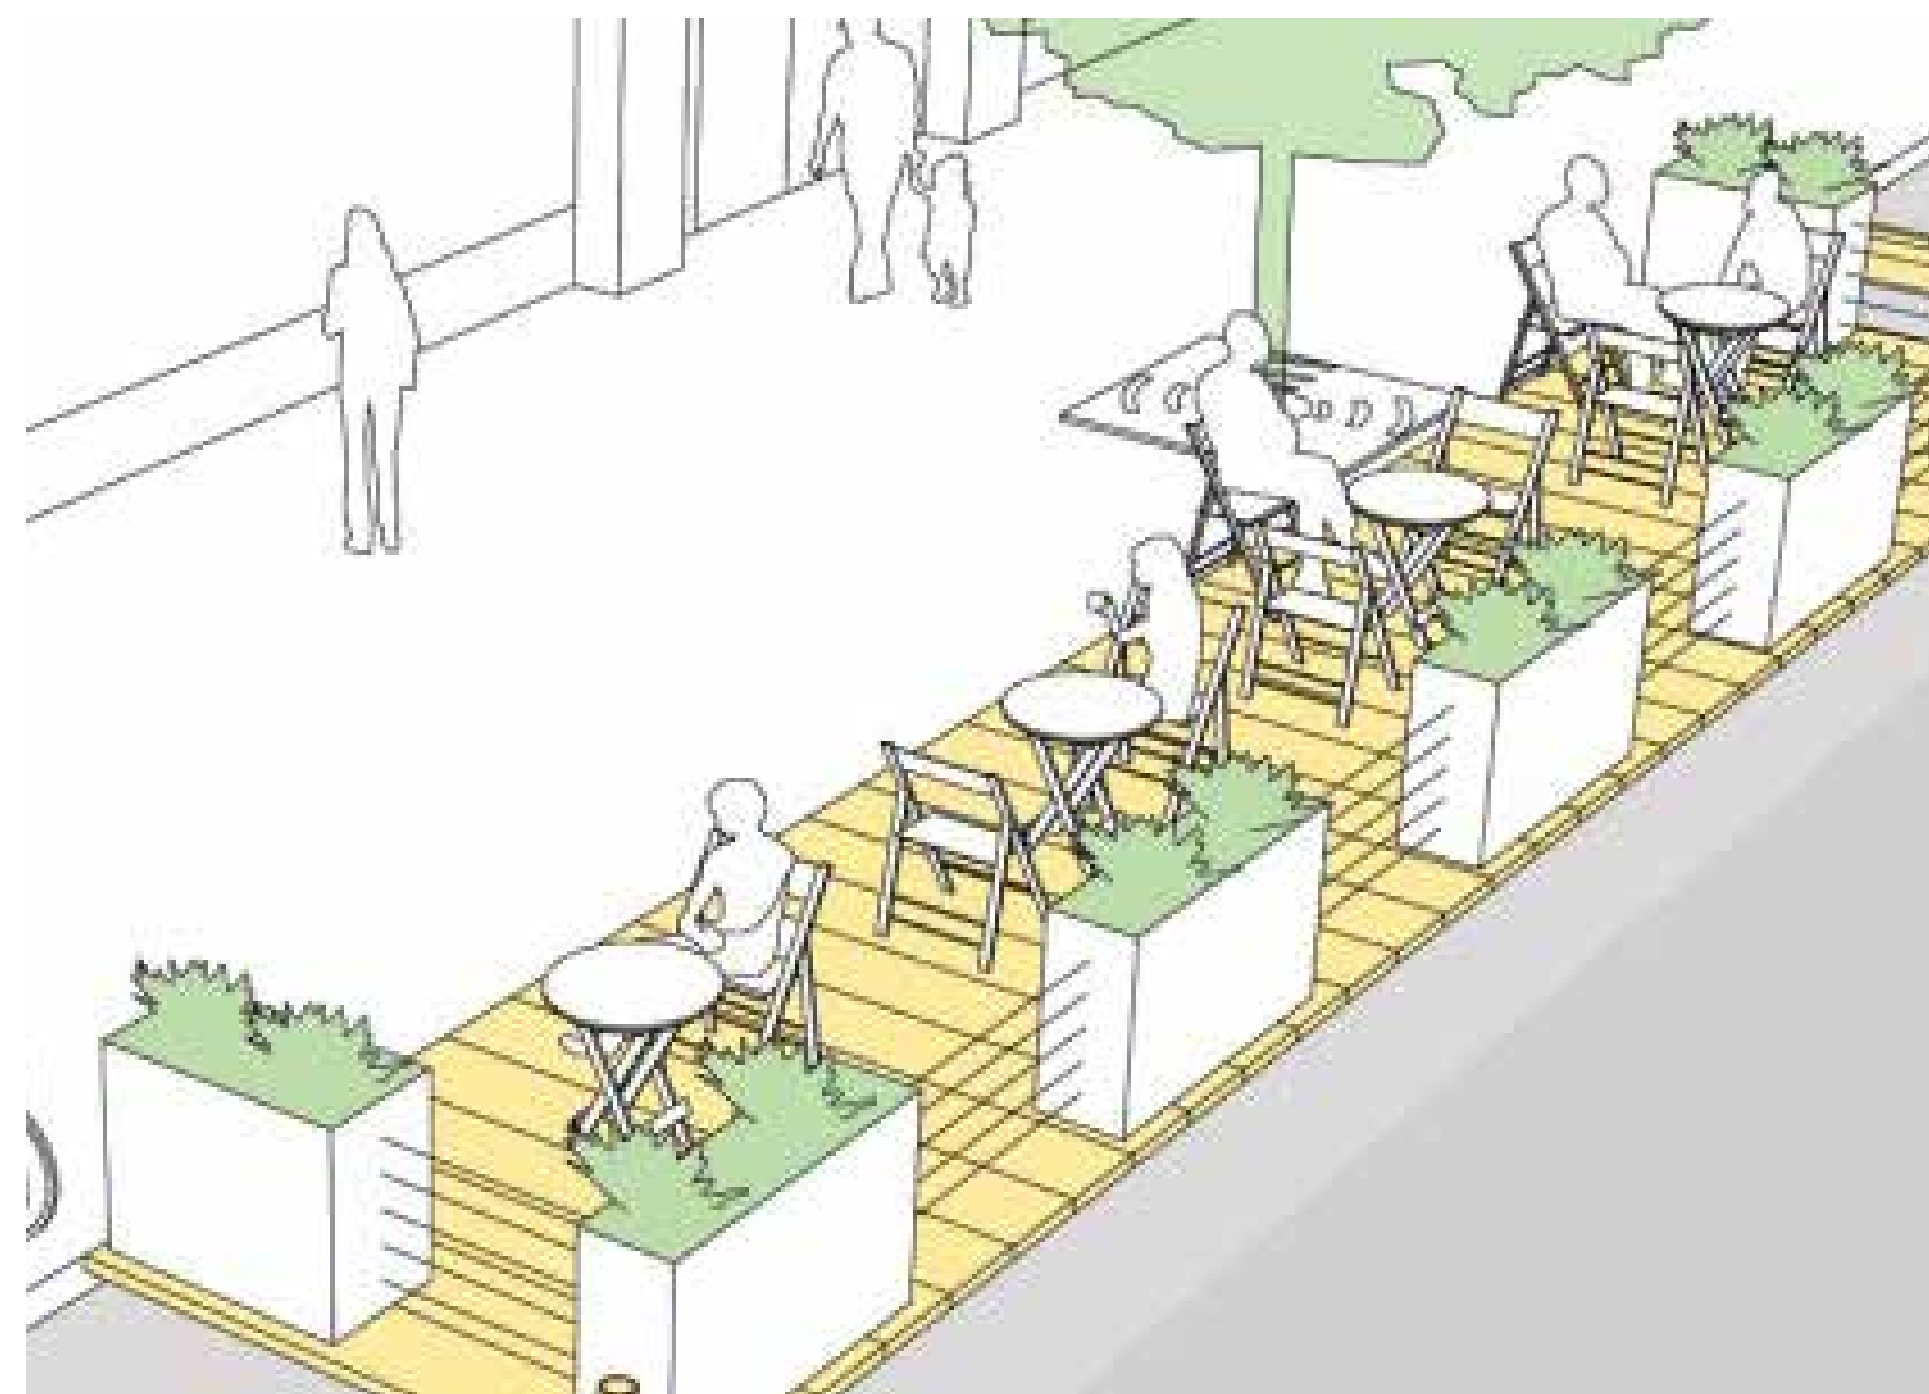

The semi-enclosed seating areas will be open on the shops side. They will be designed so that they go straight on the ground without a deck



The parklets or planters will be designed just for this location and incorporate colourful artwork that uses images that have local meaning