



S:\TRAFFIC\Traffic Safety and Local Engineering\001_Traffic Schemes\RS2\1000\RS21014 - School Streets Preliminary Studies\St Werburgh's Primary School\SWSS - OW - Rev C.dwg - Plotted by BRPLAP1 on Feb 02, 2024 - 11:45am

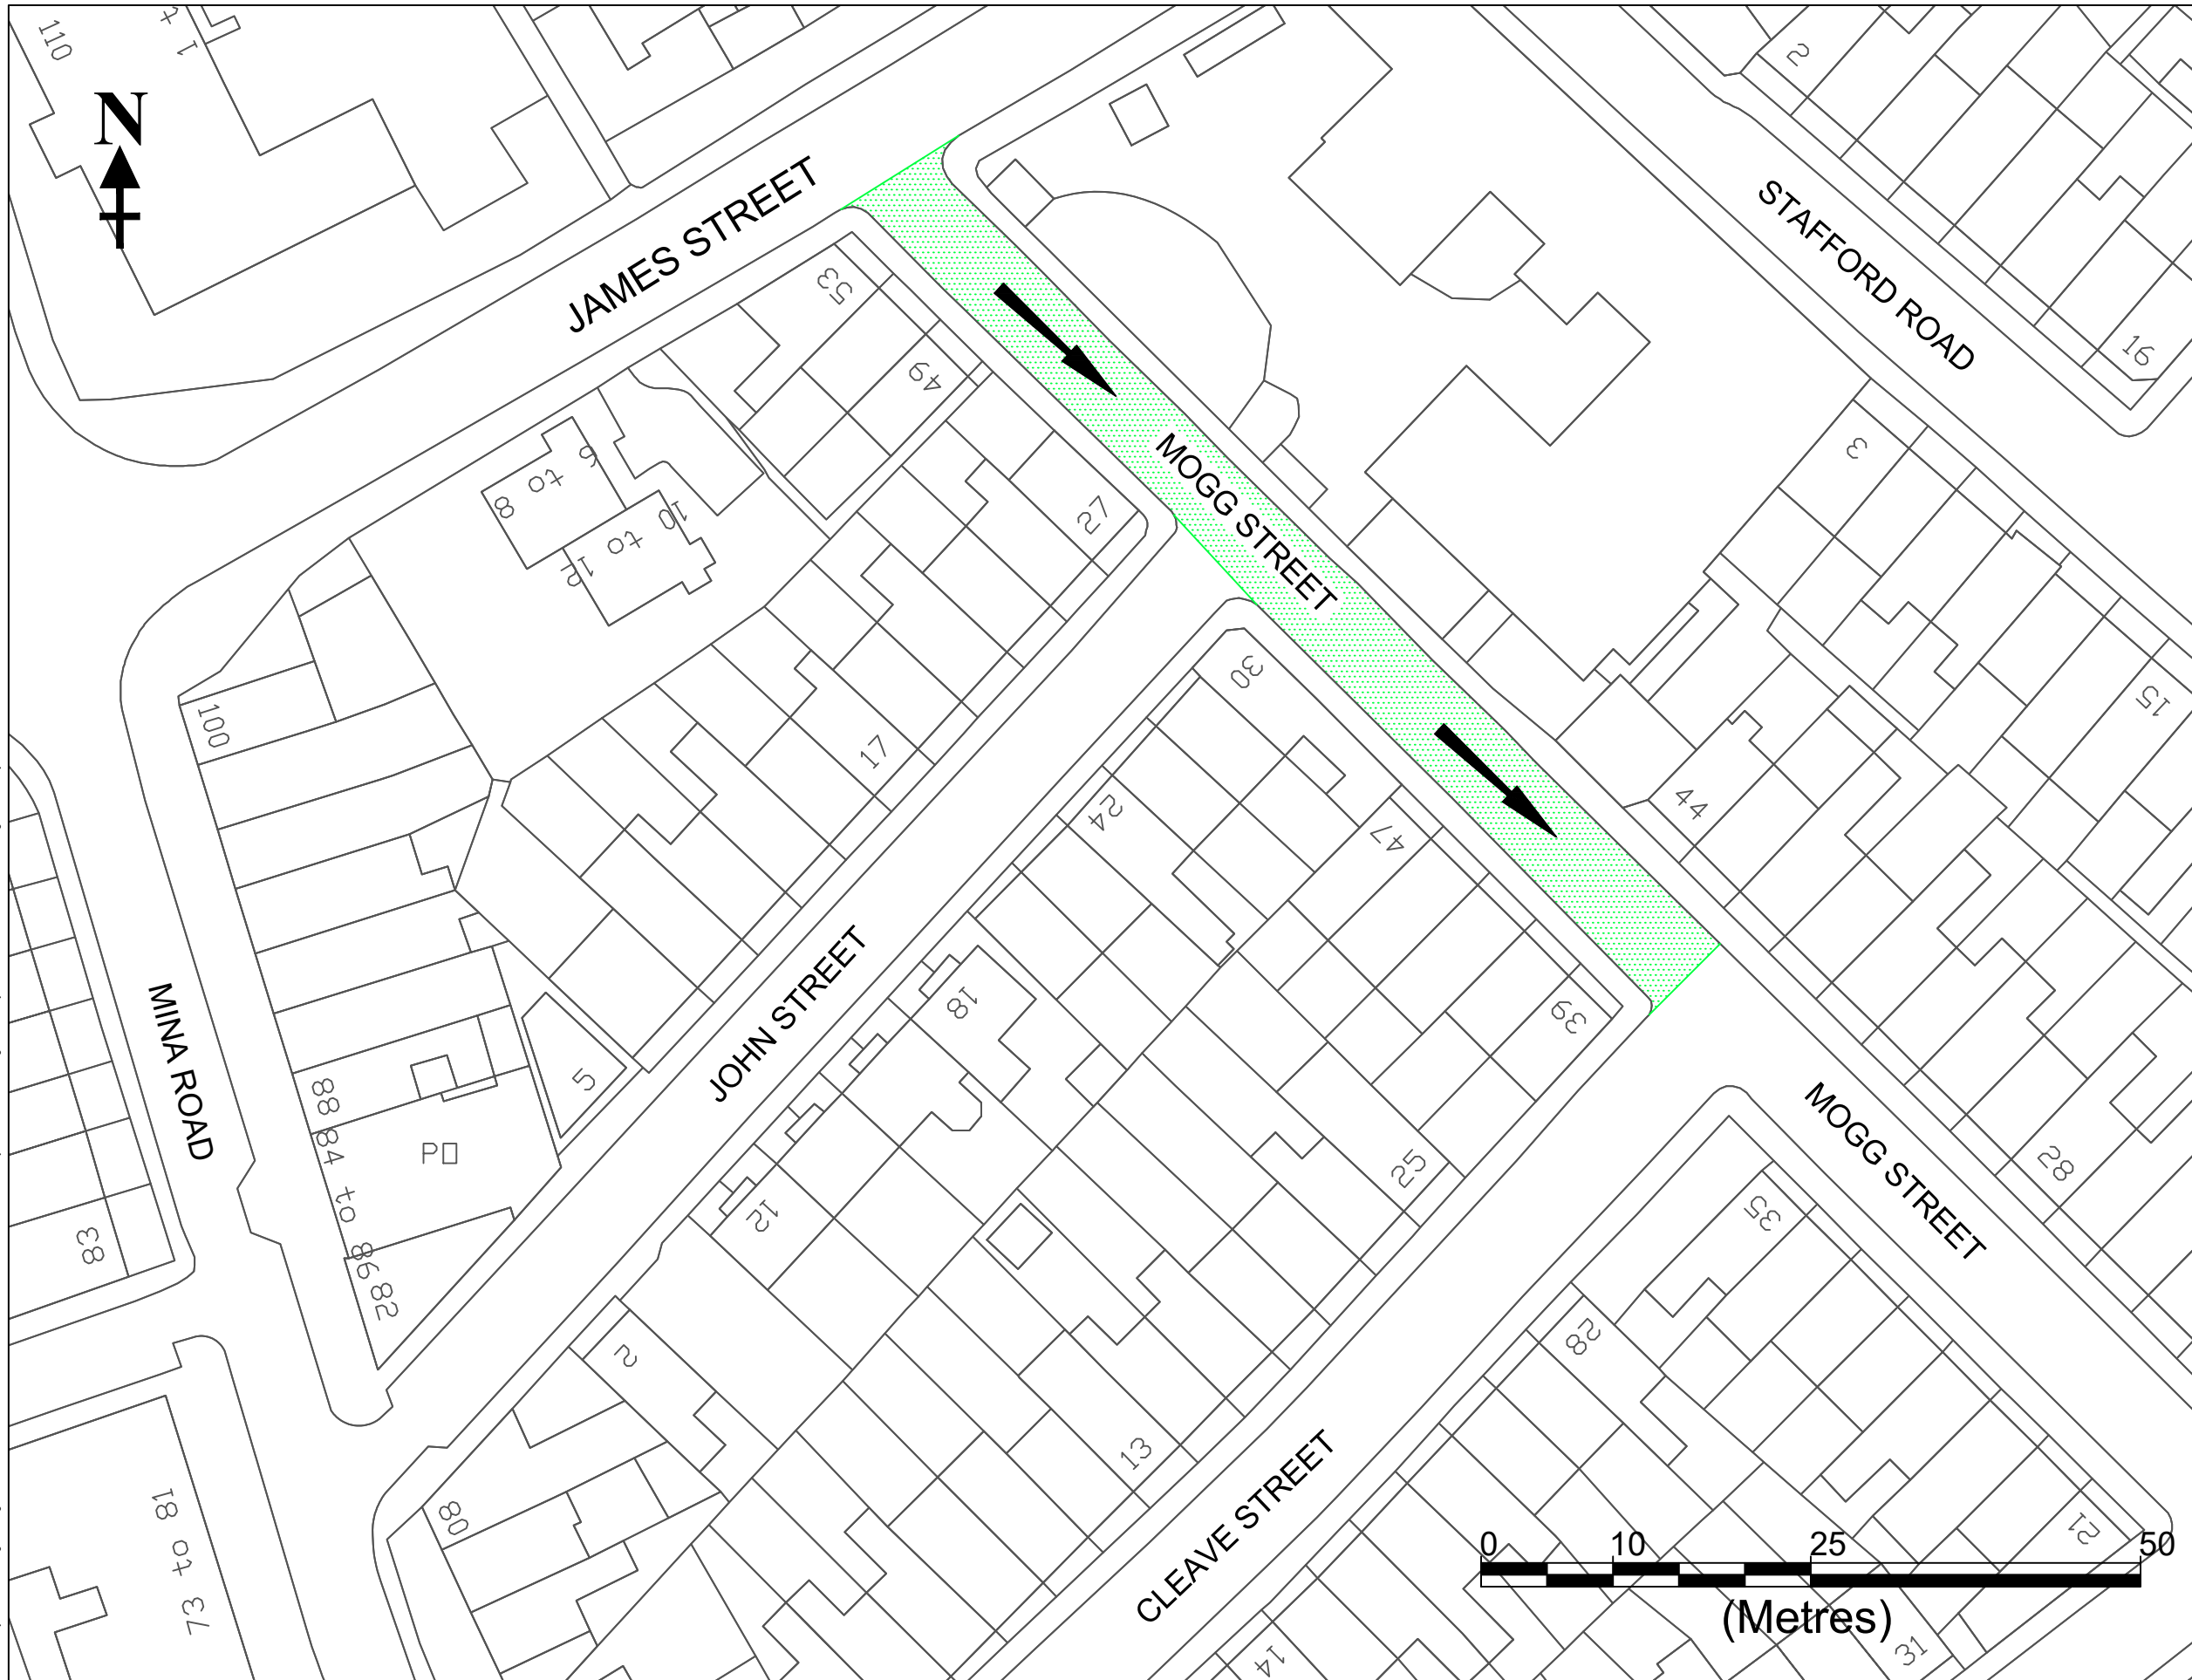

TRAFFIC ORDER KEY

 One way in direction shown
(Except cycles)

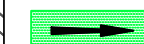