
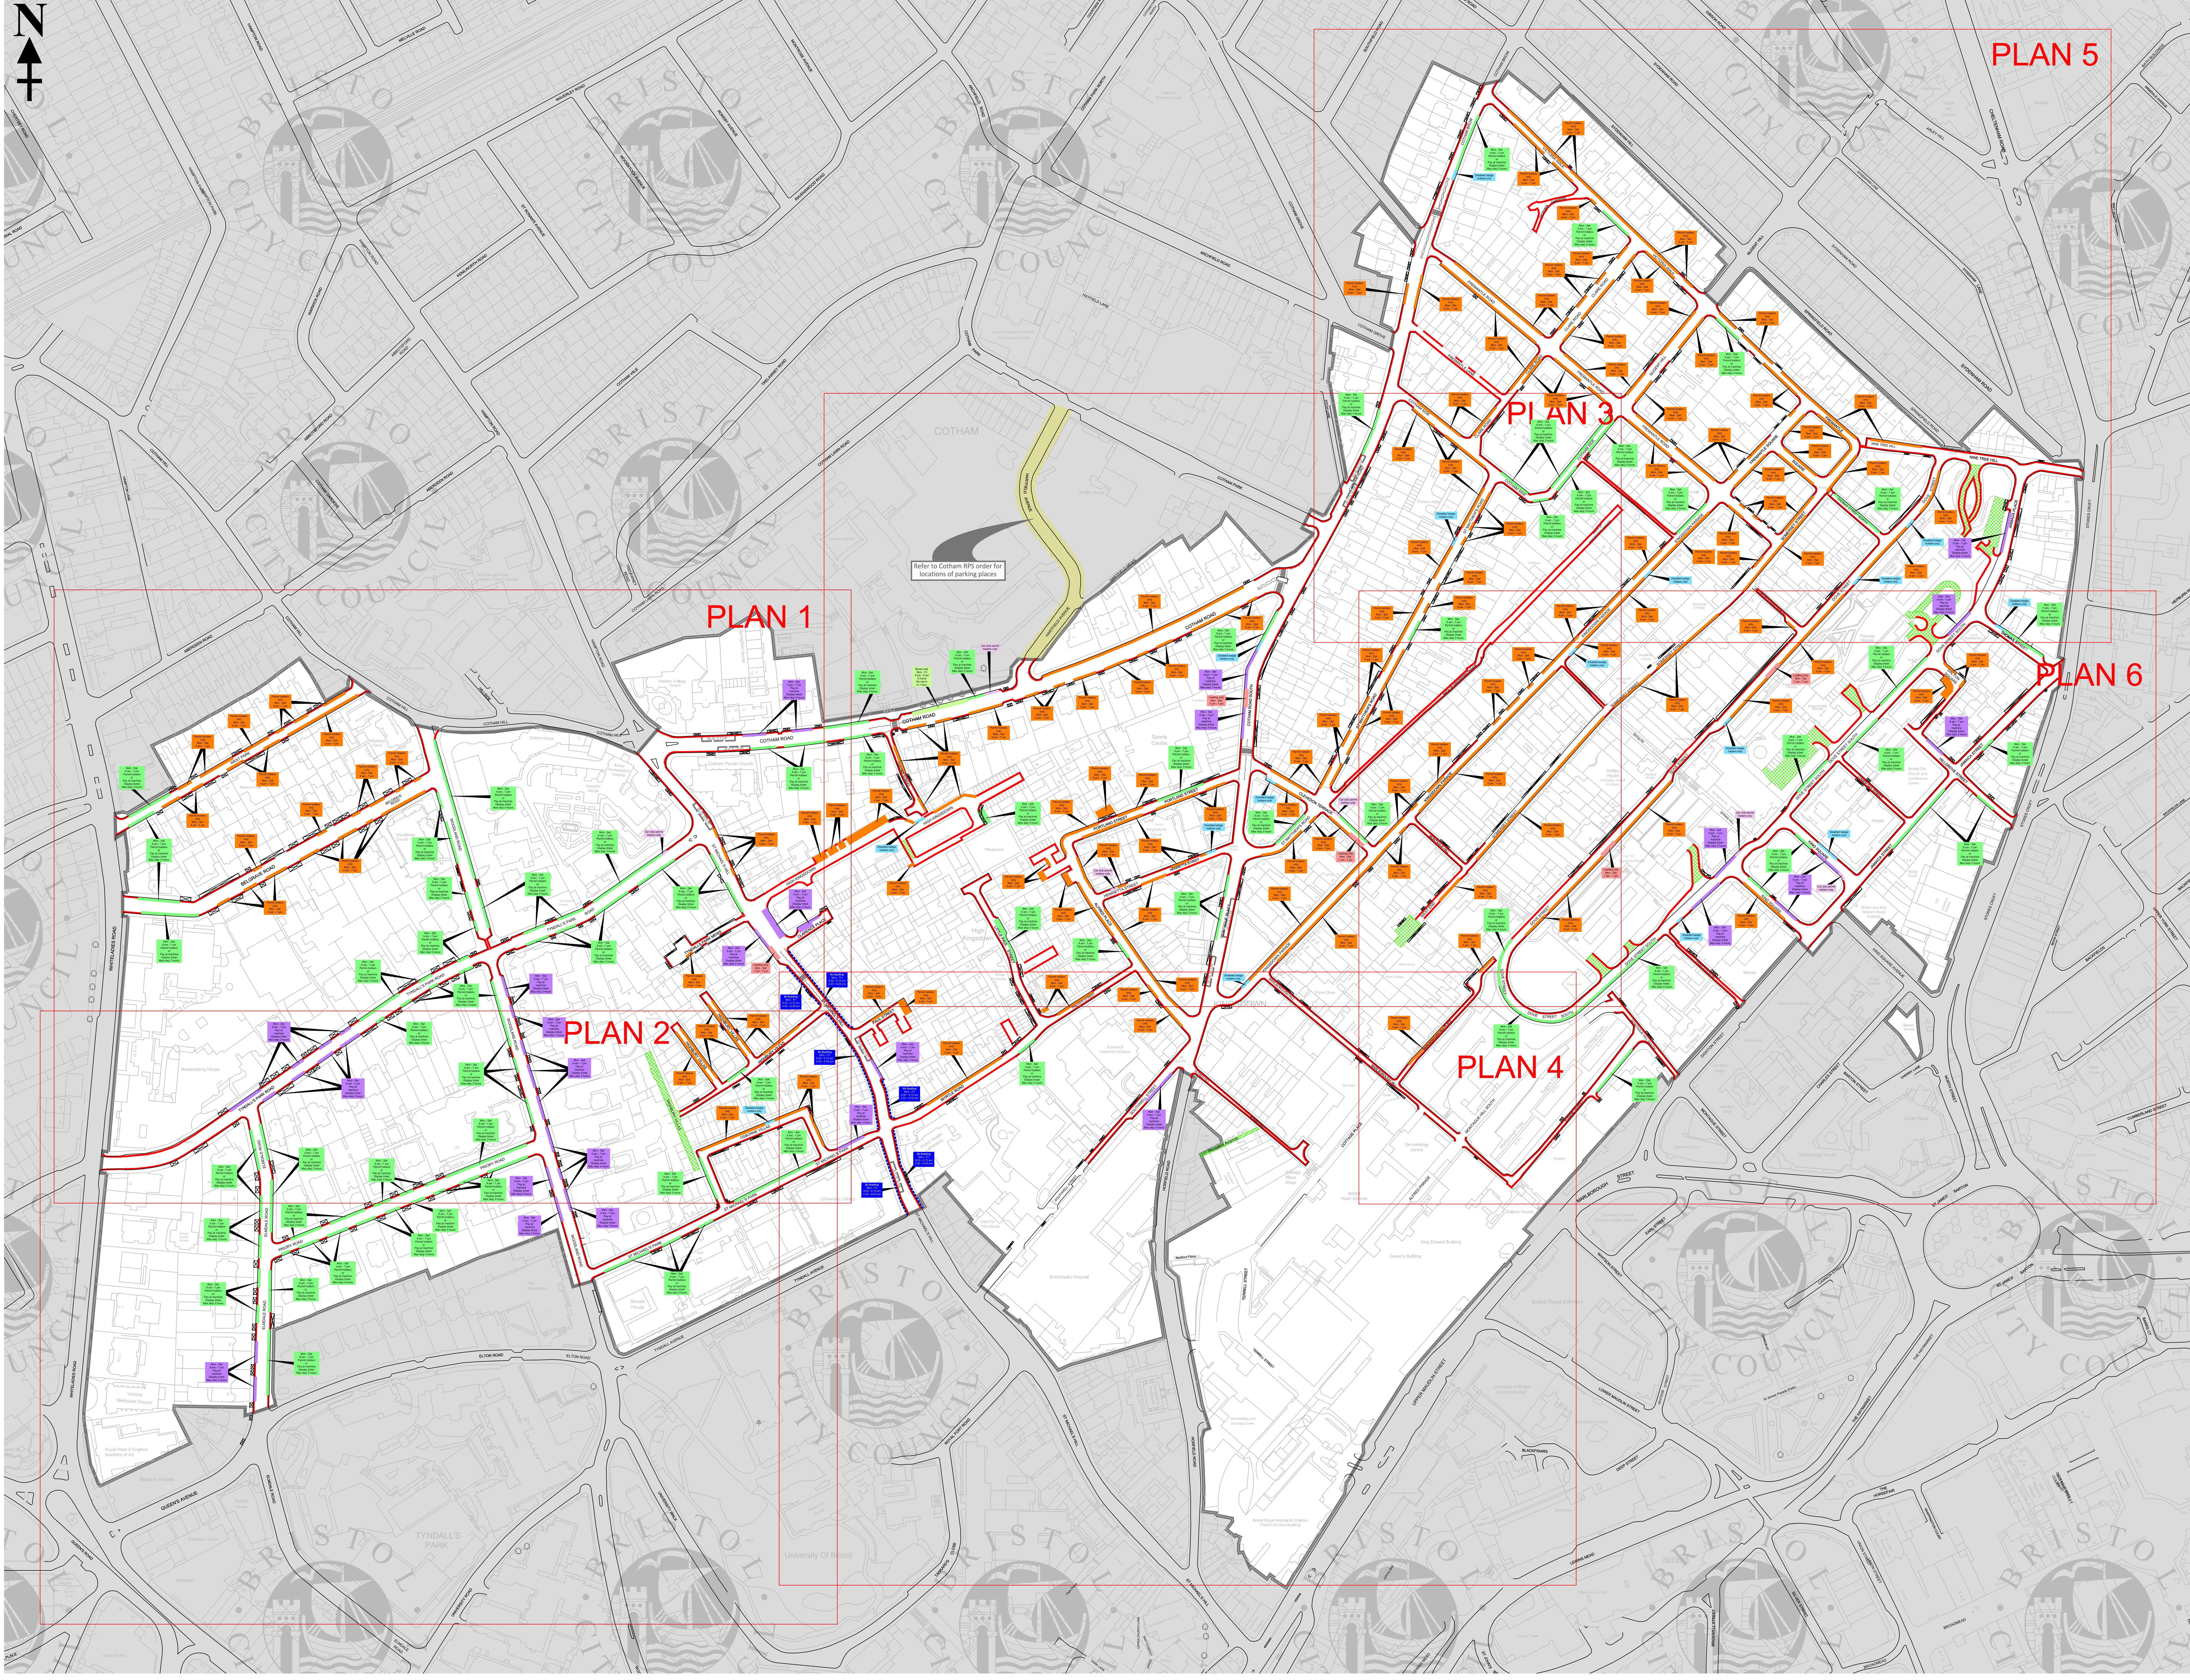


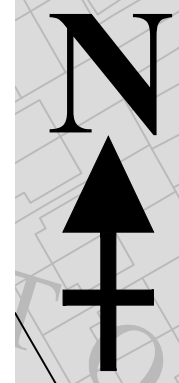

- TRAFFIC ORDER KEY**
- No waiting at any time
 - No loading / unloading at specified days / times
 - Disabled persons' parking place
 - Loading place
 - Pay and Display parking place
 - Permit parking place
 - Permit parking place or Pay and Display parking place
 - Bus parking place
 - Car Club parking place
 - Additional road for permit holders' use
 - Traffic Order Boundary and area within which households and businesses may apply for permits and where premises may be eligible for permits

- ADDITIONAL INFORMATION KEY**
- Note: bus stops/stands & pedestrian crossings prevail over underlying waiting restrictions and are shown for information. They are not subject to this Order.
- Bus Stop
 - Pedestrian (zebra) crossing
 - Private Road

CITY DESIGN
ENGINEERING
DESIGN
PO Box 3176, Bristol, BS3 9PS

This map is reproduced from Ordnance Survey material with permission of Ordnance Survey on behalf of the Controller of Her Majesty's Stationery Office (C) Crown copyright. Unauthorised reproductions infringe Crown copyright and may lead to prosecution or civil proceedings. 100023406.

Rev	Date	Description	By
D	03-07-2018	Plans to rolling (incl. supplementary modifications)	LH
C	14-11-2017	Operation times changed	RF
B	11-10-2017	Issue log 2017-10-10	RF
A	02-10-2017	Initial Issue	ACB

Project
Kingsdown
Residents' Parking Scheme
Review 2017

Title
Waiting and
Parking Provision
Area Plan

Client
Peter Mann (Director of Transport)
Growth and Regeneration

Drawn by RF	Checked by ACB
Date Drawn Aug 2017	Date Issued 02-10-2017
Status	Issued by ACB

Scale nts	Project Number E17017-KN - TR02-00 -	Drawing D	Revision D
---------------------	--	---------------------	----------------------