



EXISTING

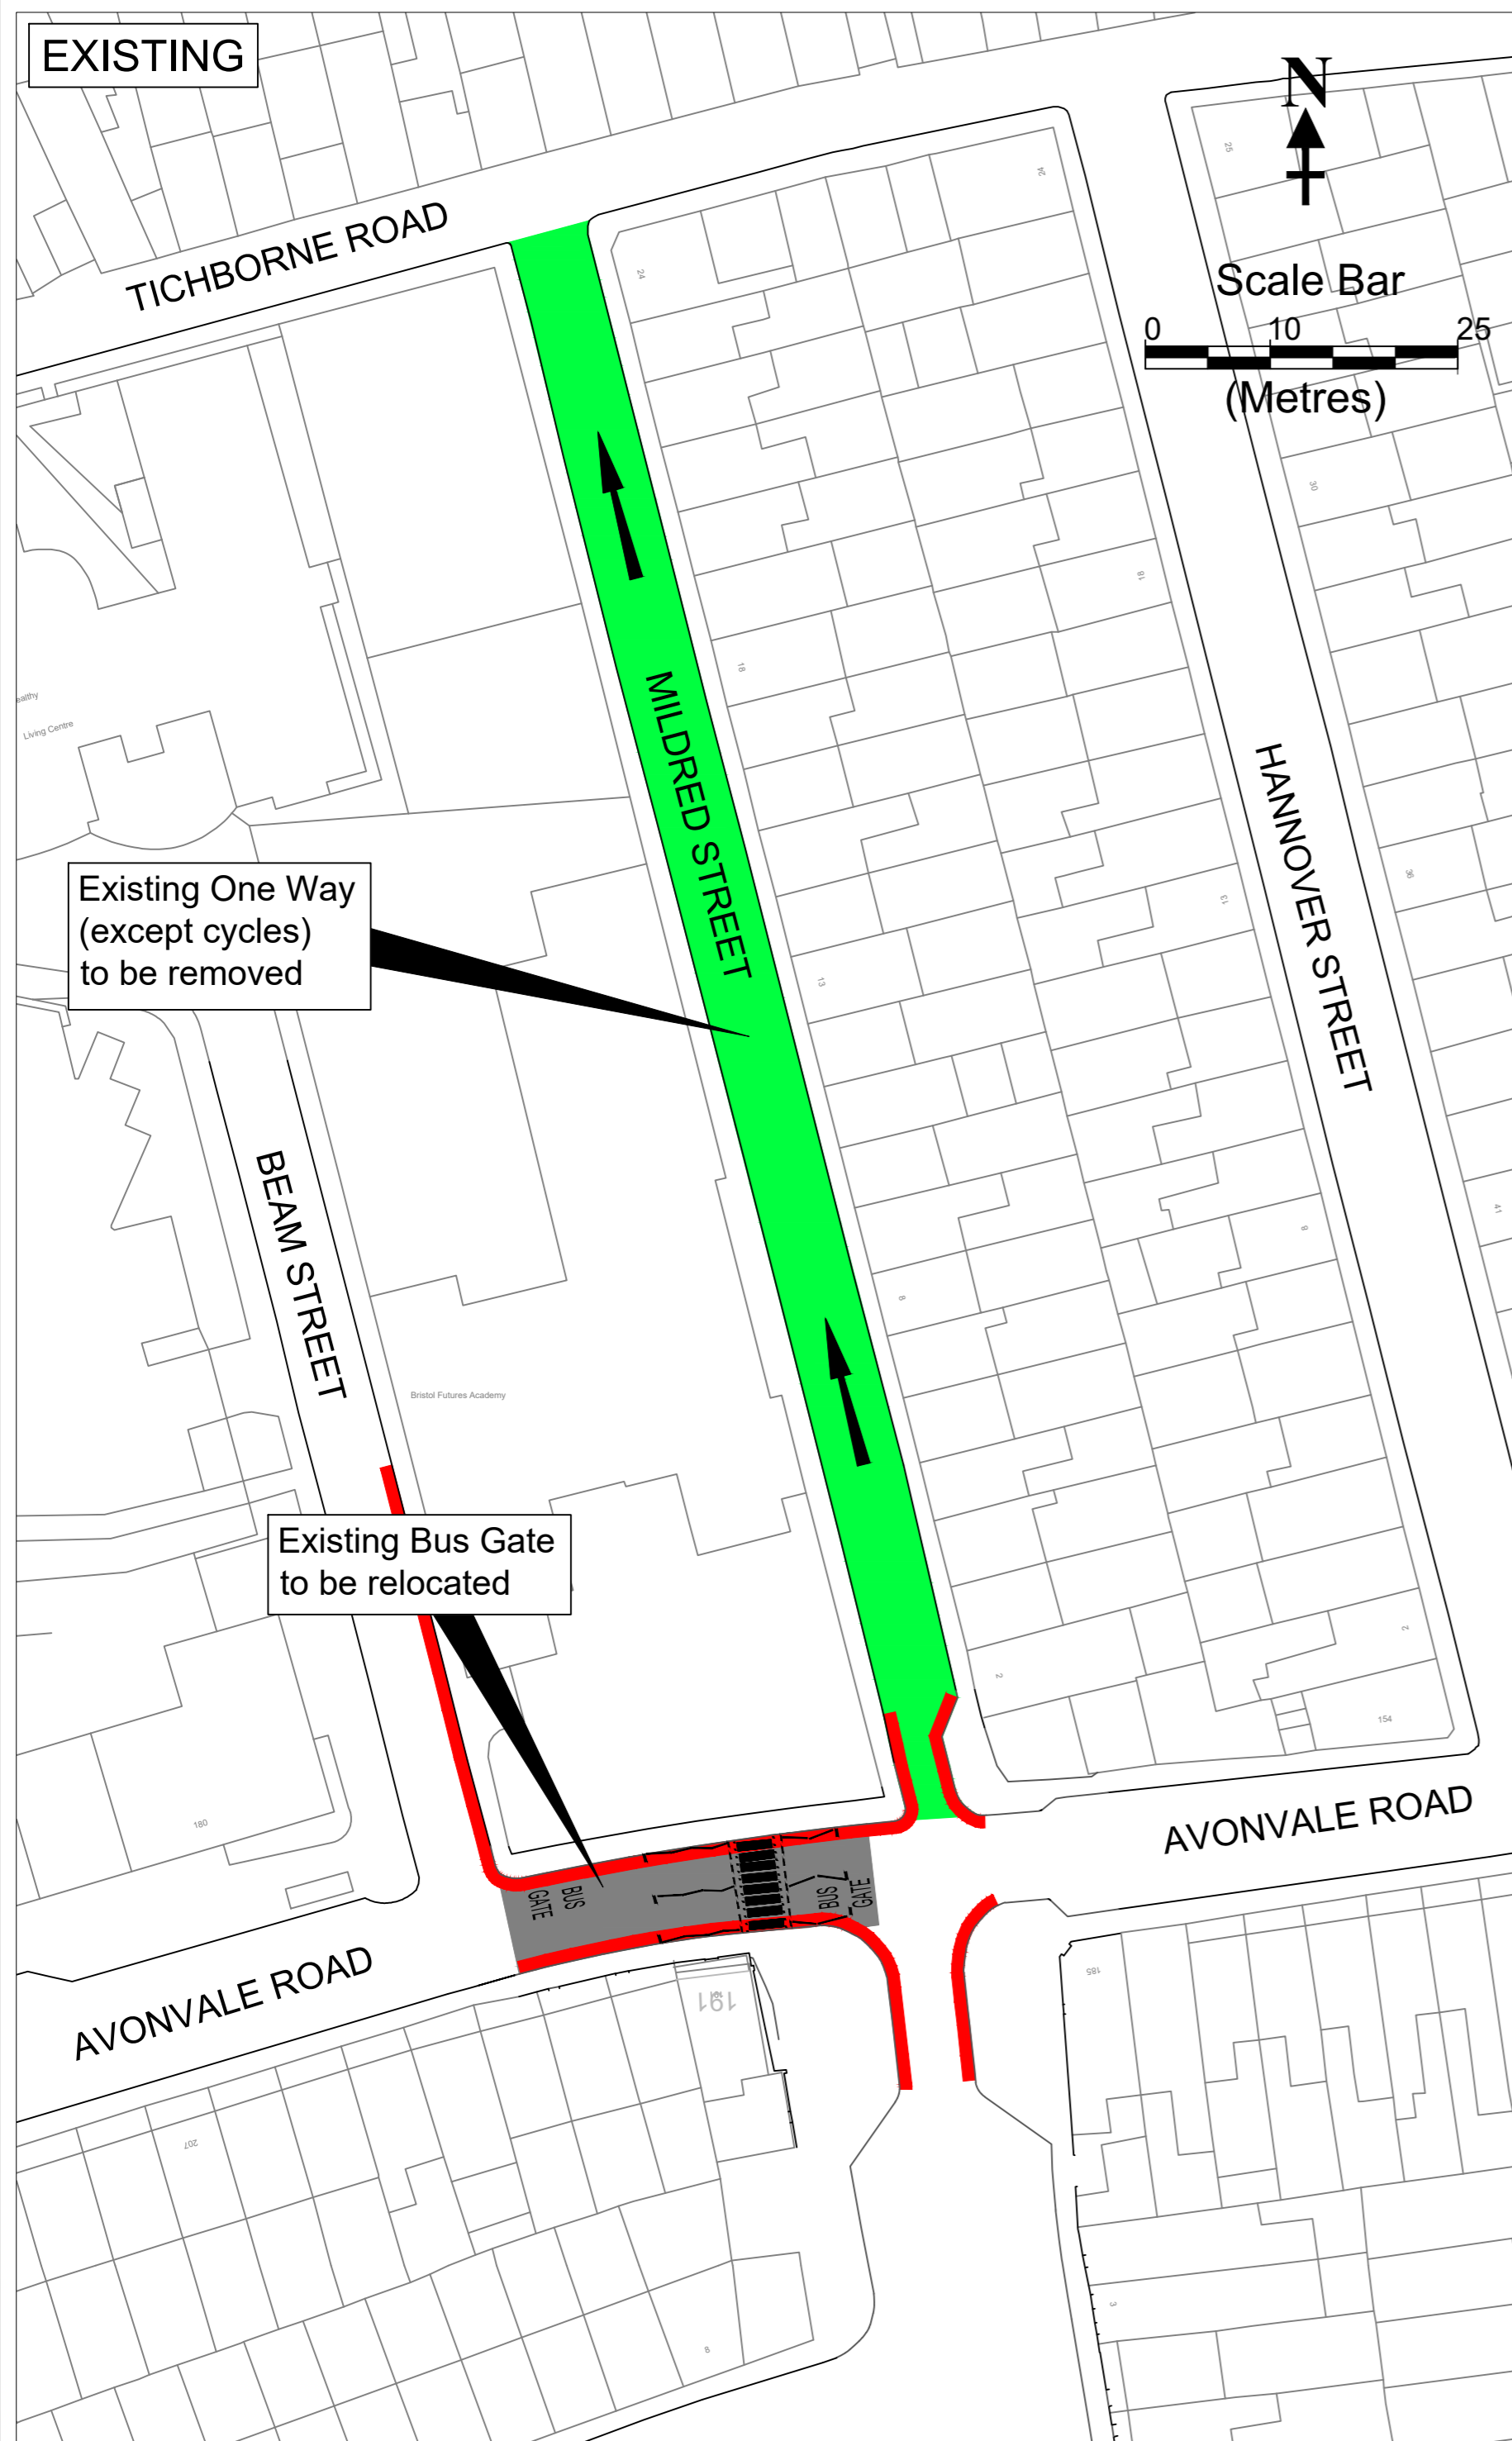

PROPOSED

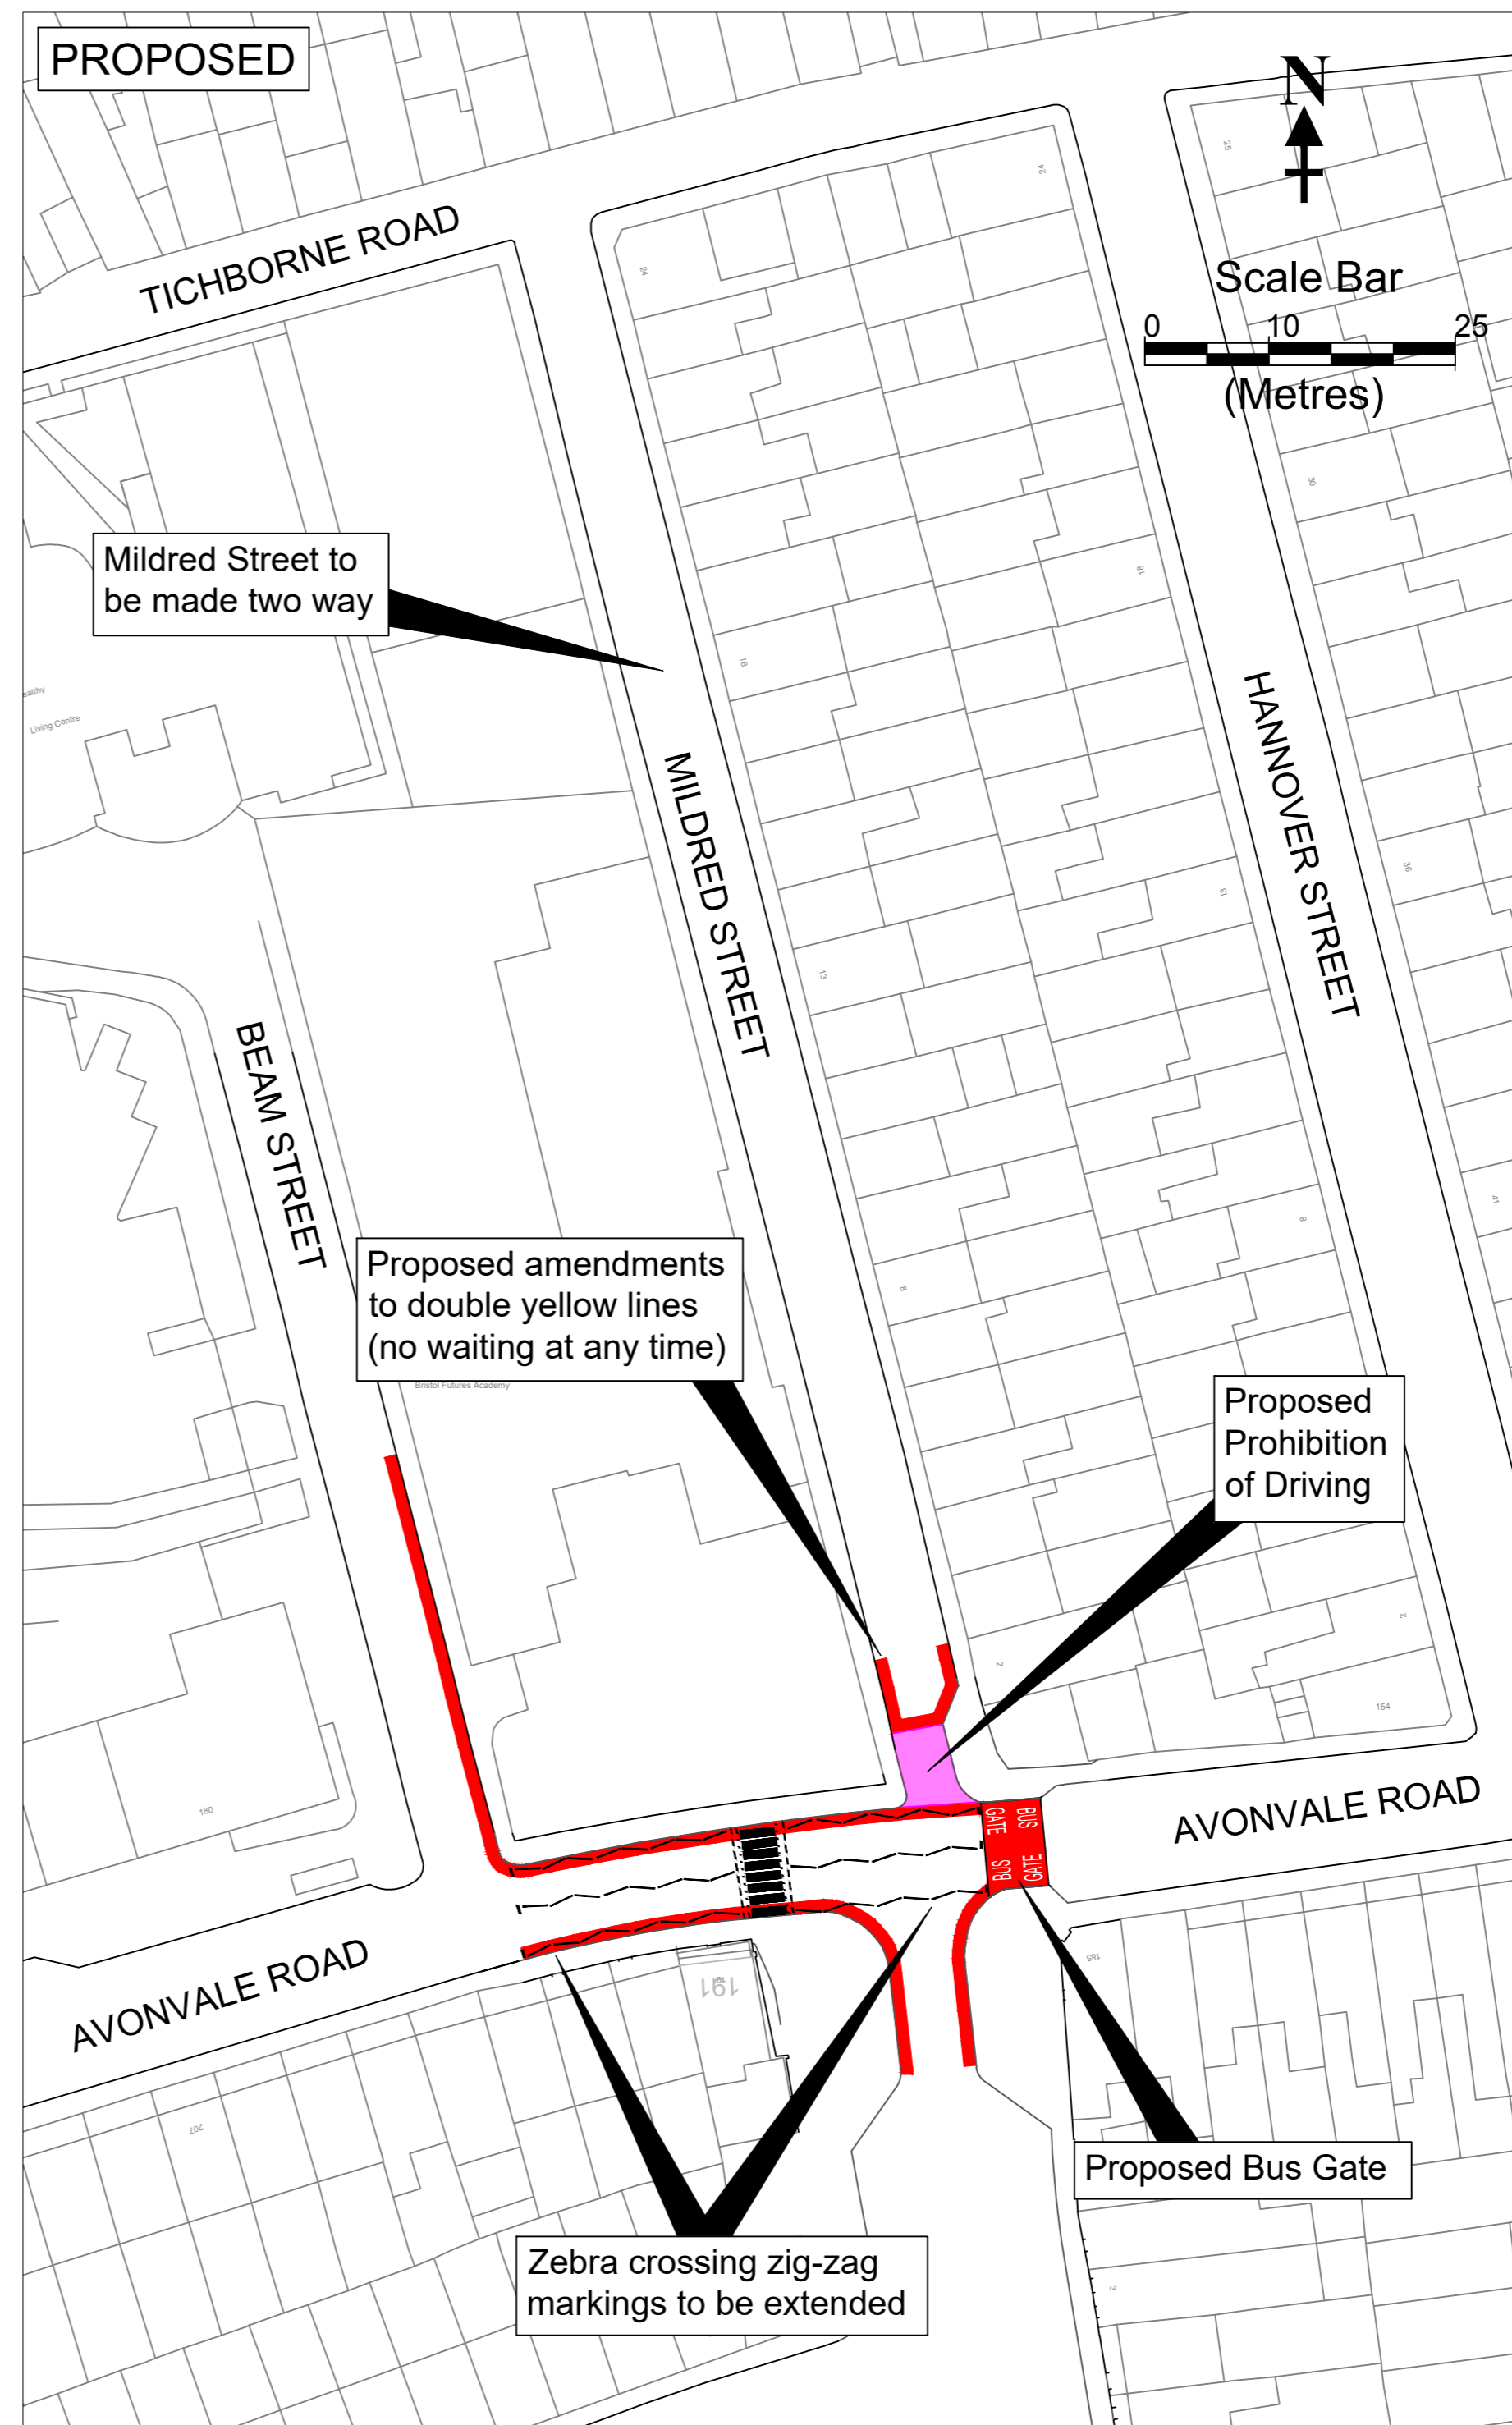

Traffic Order Key

- No waiting at any time
- Prohibition of Driving
- One way in direction shown (Except cycles)
- BUS GATE Bus Lane

Bus Lane
Hours/days of operation
24 hour

Permitted use
Buses
Local Buses
Pedal Cycles
Public Service Vehicles
Solo Motor Cycles
Taxis
Authorised Vehicles

Additional Information

Pedestrian (zebra) crossing

Notes

The waiting restrictions shown in this plan only relate to the area where amendments are proposed.

All existing restrictions, which are not subject to change, will remain in place but are not shown on this plan.

PLAN 3

Rev.	DATE	Description	By
(c) Crown Copyright and database rights 2025 Ordnance Survey AC0000807971			



TRO Consultation plan
East Bristol Liveable Neighbourhood
Proposed TRO amendments
Plan 3

Dwg TRO-25-057-03

Revision	Drawn CH
Scale 1:500 @ A2	Date JAN 2026