



INSET 10

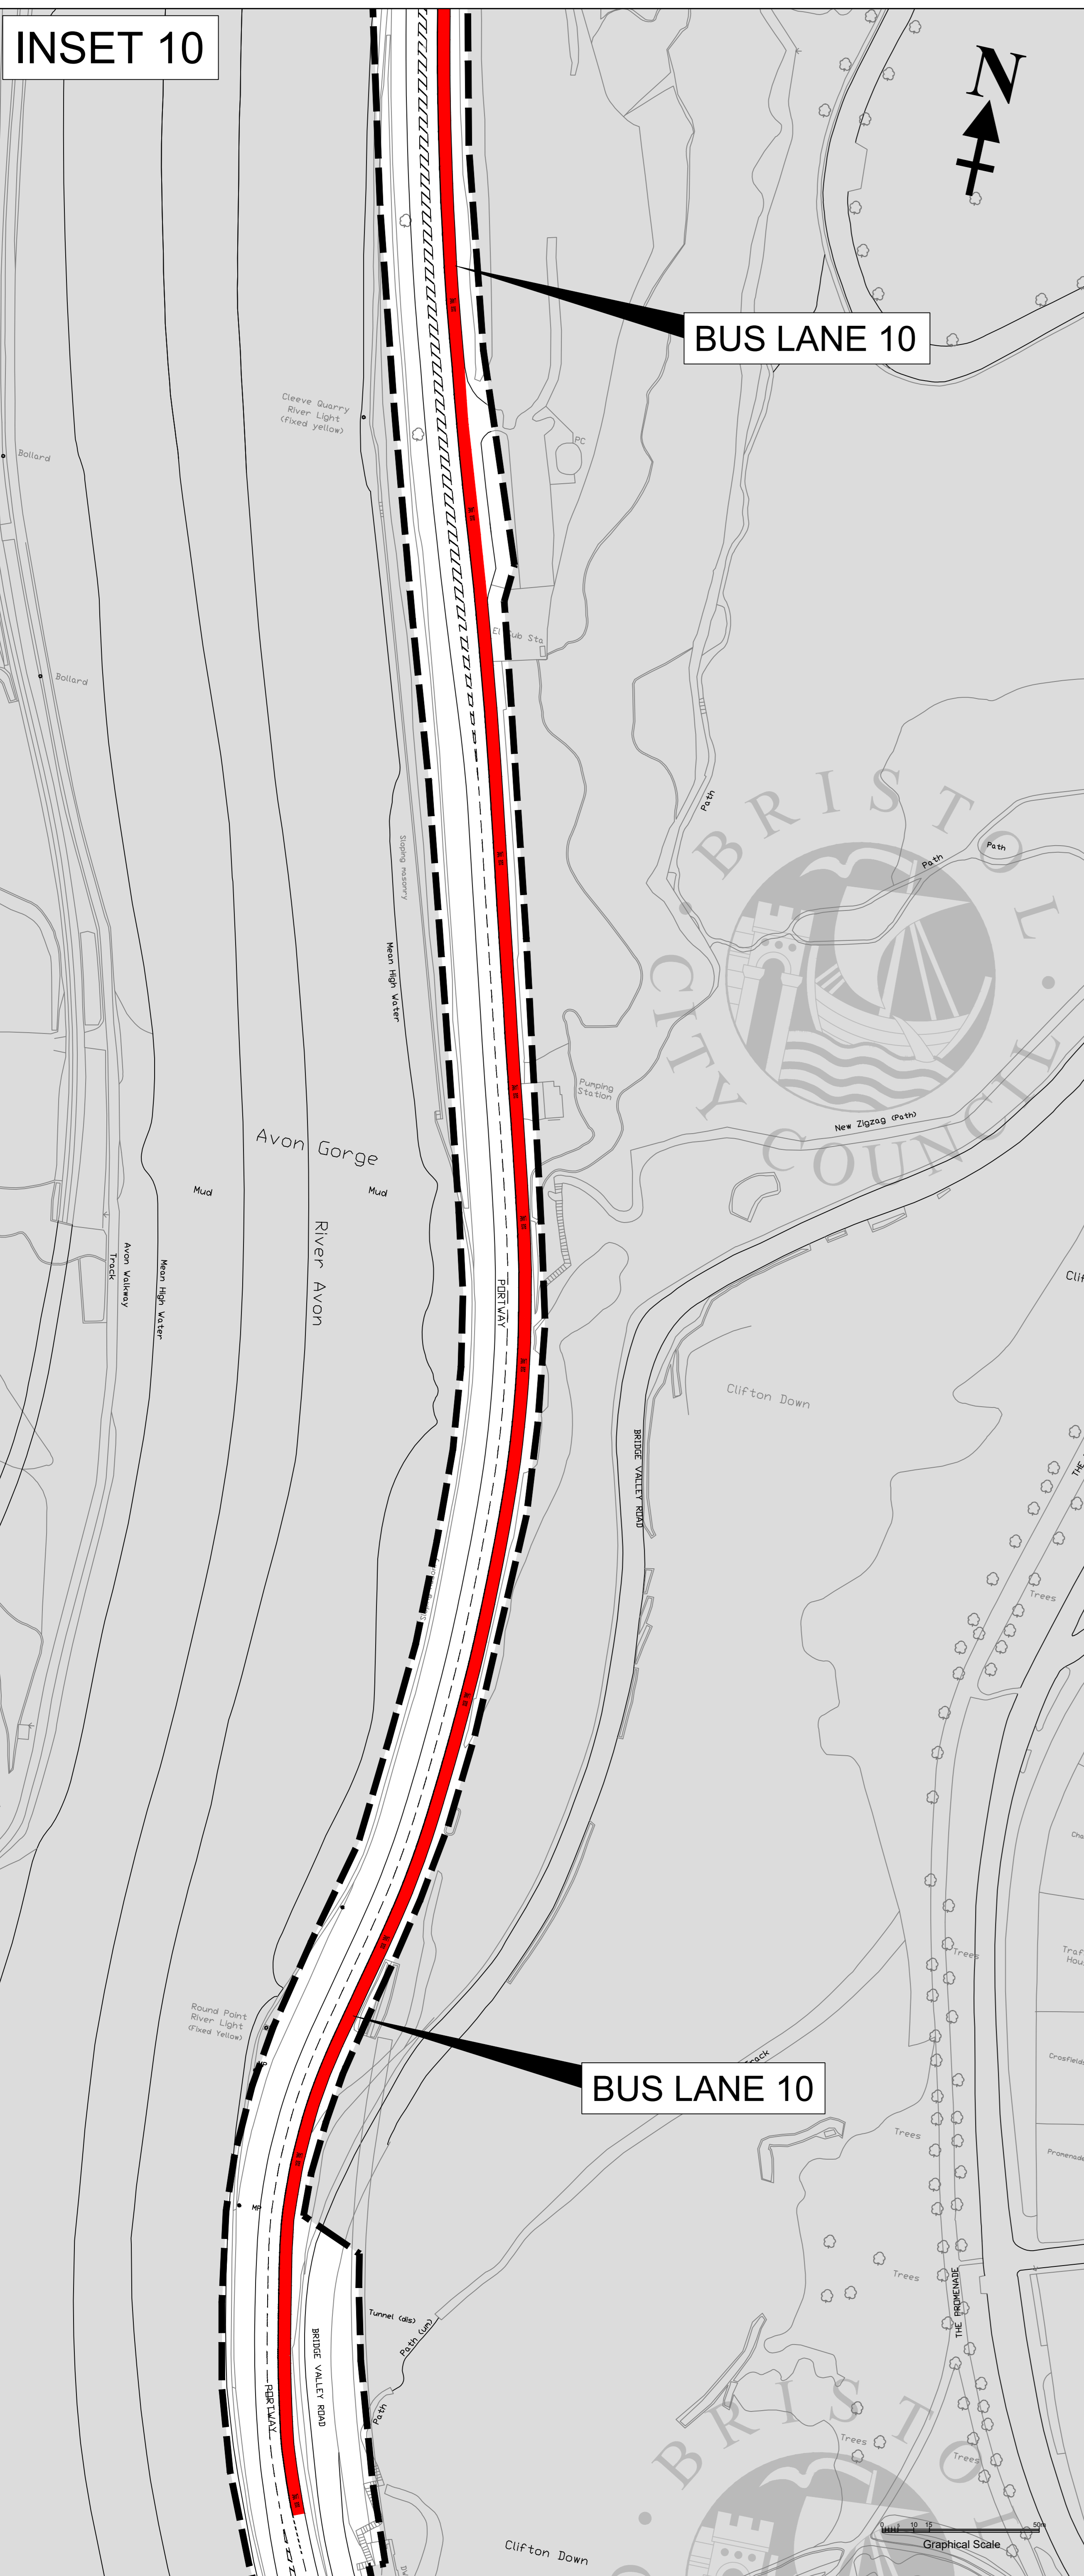

INSET 11



INSET 12

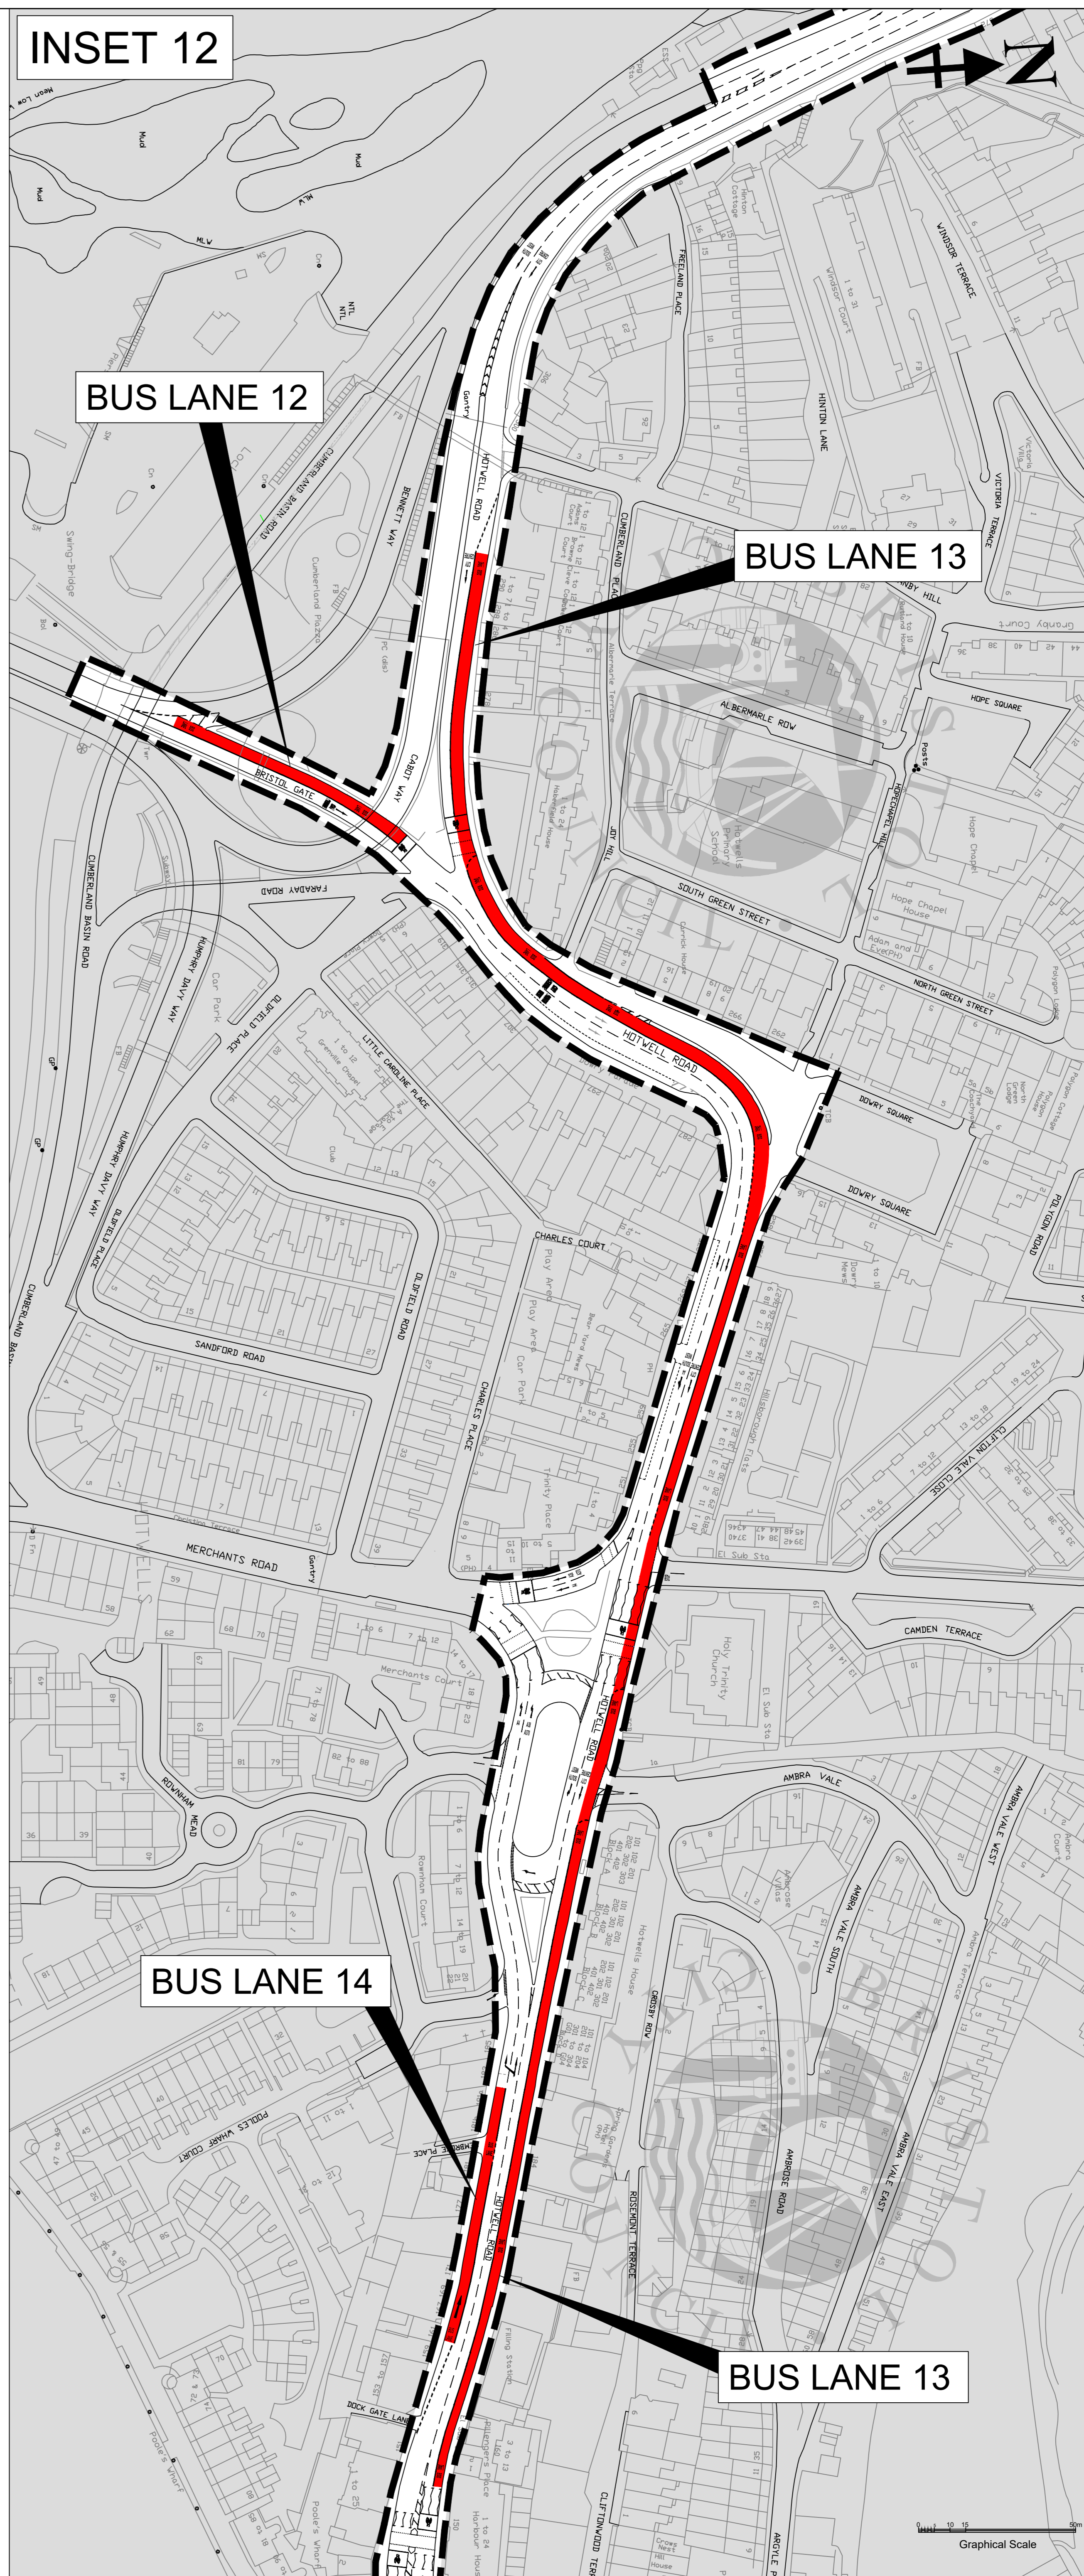

TRAFFIC ORDER KEY

	Bus Lane
	24 hour
	Permitted use
	Buses
	Public Service Vehicles
	Pedal Cycles
	Solo Motor Cycles
	Taxis
	Bus Lane 14
	Hours/days of operation
	Monday to Friday
	7.00 - 10.00 a.m.
	4.00 to 6.30 p.m.
	Permitted use
	Buses
	Public Service Vehicles
	Pedal Cycles
	Solo Motor Cycles
	Taxis

Notes
 Area Plan - TRO-25-021P-00
 Insets 1 - 3 - TRO-25-021P-01
 Insets 4 - 6 - TRO-25-021P-02
 Insets 7 - 9 - TRO-25-021P-03
 Insets 10 - 12 - TRO-25-021P-04
 Insets 13 & 14 - TRO-25-021P-05

Rev	Date	Describe	By
TRO Schedule plan A4 PORTWAY STRATEGIC CORRIDOR PROPOSED BUS LANES INSET PLANS 10 TO 12 Drawn: TRO-25-021P-04 Revision: CH Scale: 1:1000 @ A0 Date: JUNE 2025			