



INSET 1



INSET 2

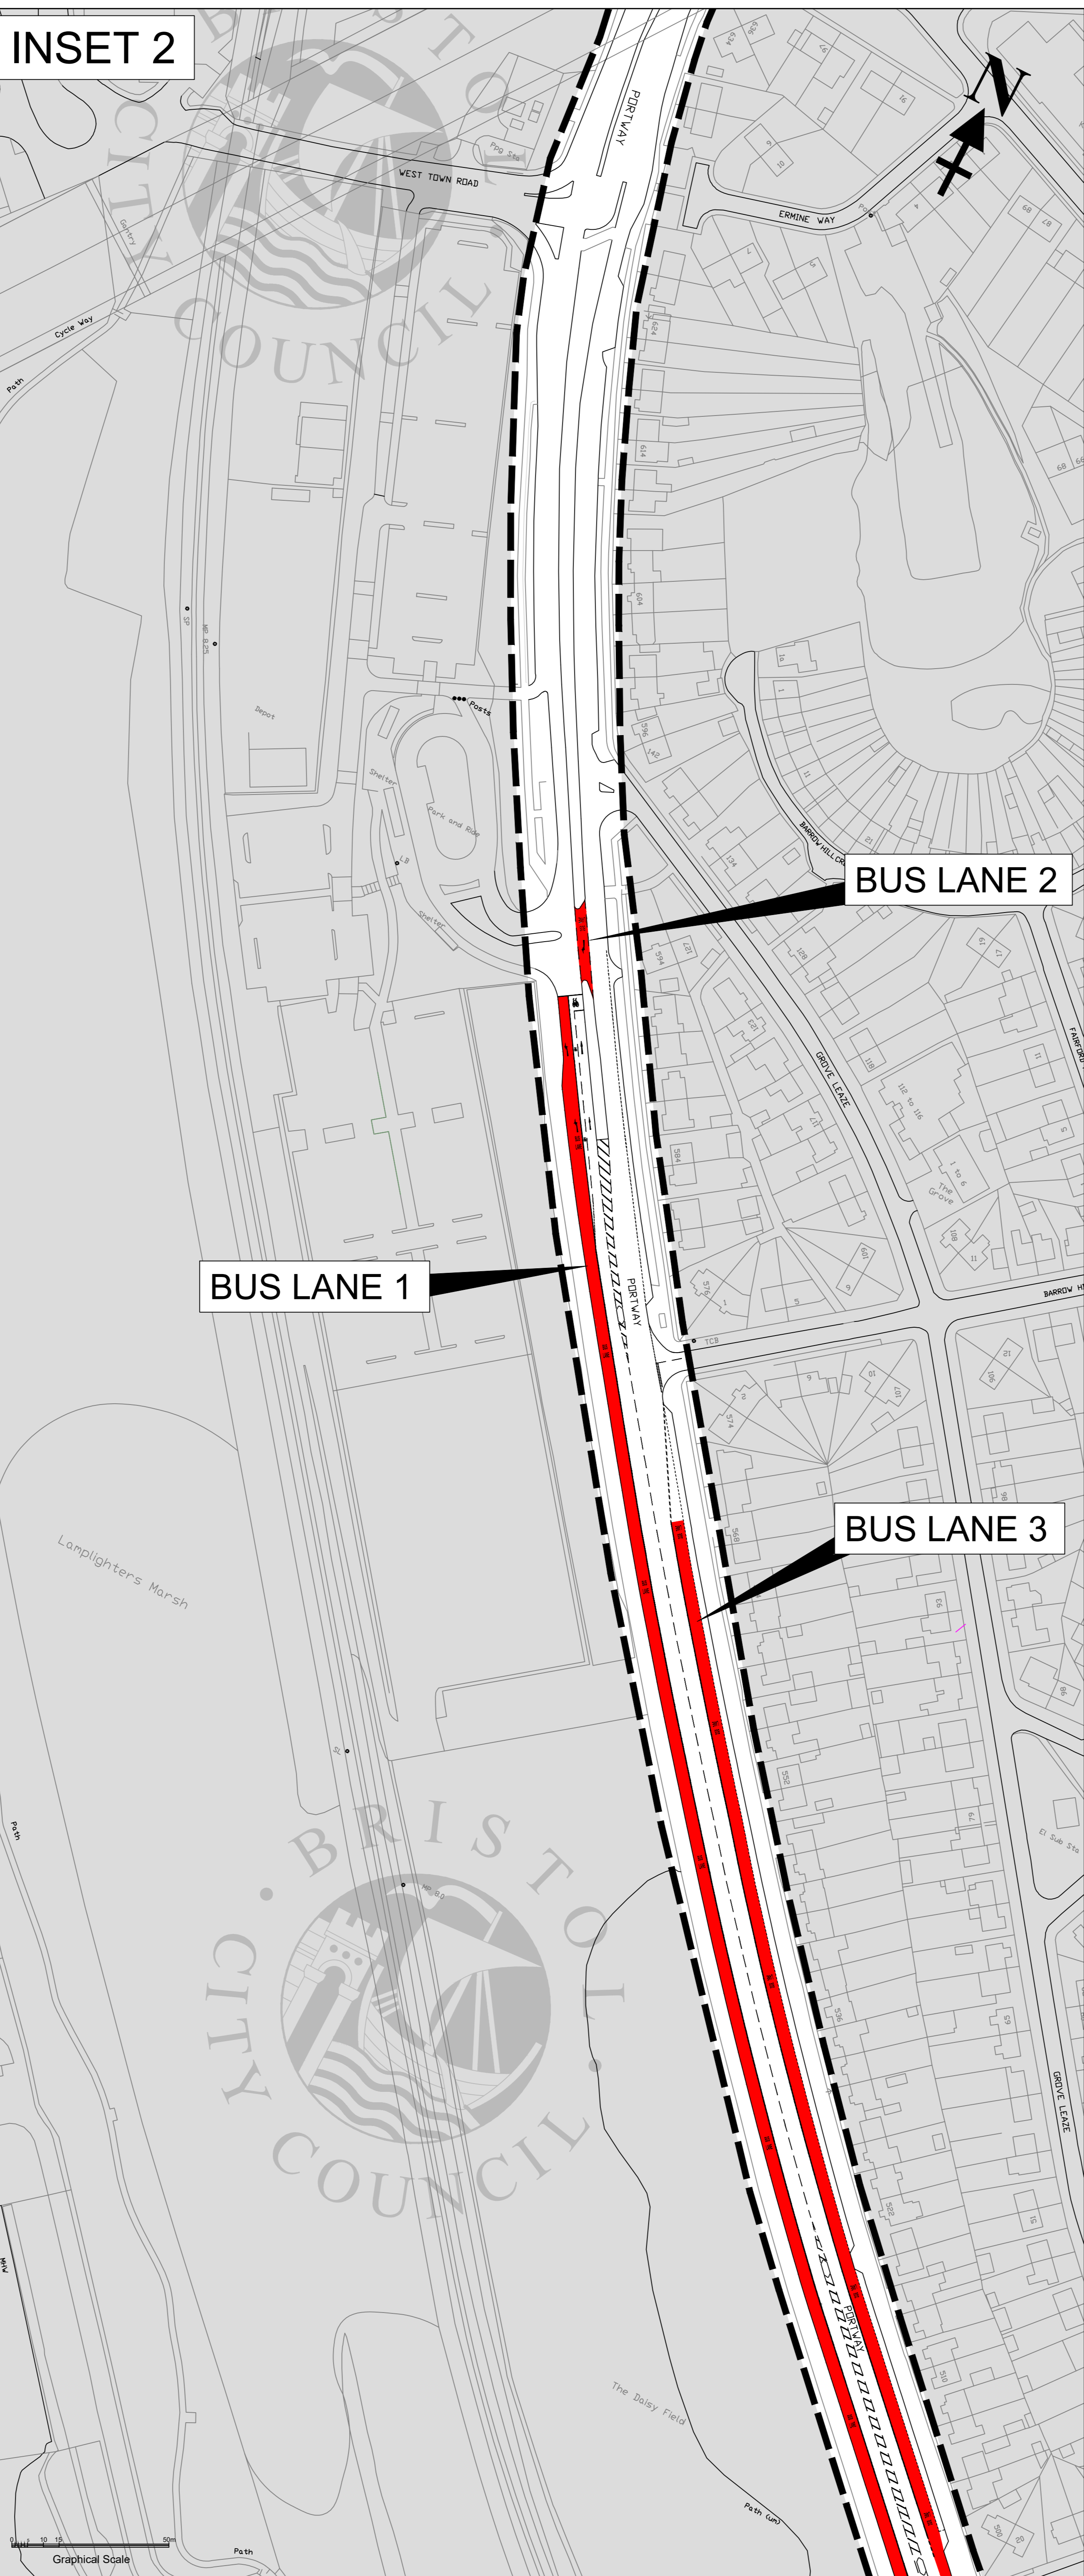

INSET 3

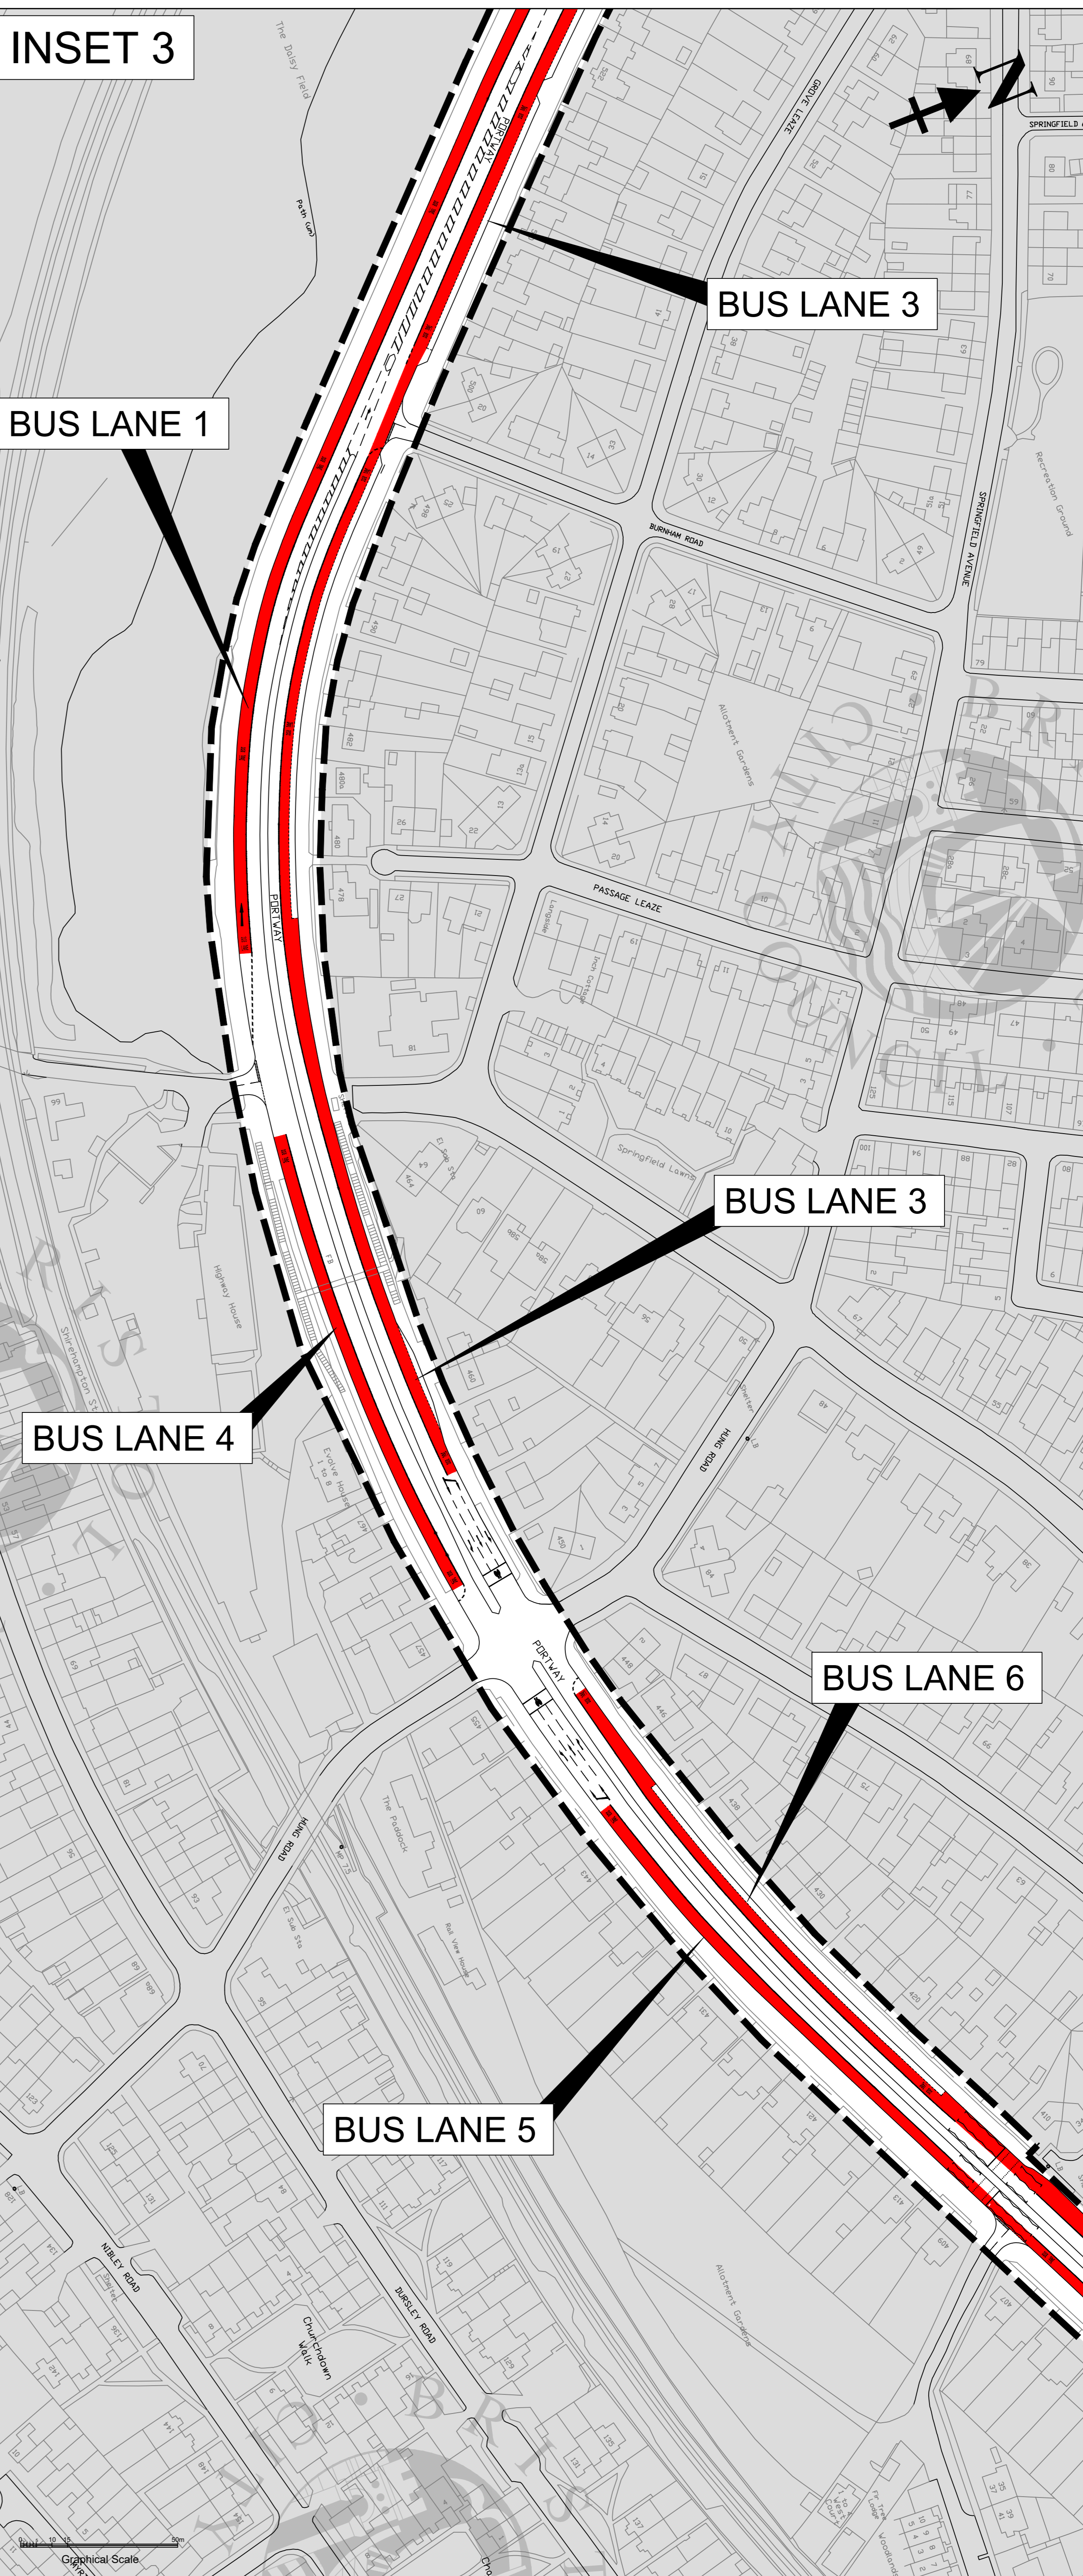

**TRAFFIC ORDER KEY**

	Bus Lane
	Bus Lane

<b>Bus Lanes 1 &amp; 2</b>
Hours/days of operation
24 hour
Permitted use
Buses
Public Service Vehicles
Pedal Cycles

<b>Bus Lanes 3, 4, 5 &amp; 6</b>
Hours/days of operation
24 hour
Permitted use
Buses
Public Service Vehicles
Pedal Cycles
Solo Motor Cycles
Taxis

**Notes**

Area Plan - TRO-25-021P-00  
 Insets 1 - 3 - TRO-25-021P-01  
 Insets 4 - 6 - TRO-25-021P-02  
 Insets 7 - 9 - TRO-25-021P-03  
 Insets 10 - 12 - TRO-25-021P-04  
 Insets 13 & 14 - TRO-25-021P-05

Graphical Scale

Graphical Scale

Graphical Scale

Rev	Date	Drawn	By
© Crown Copyright and database rights 2025 Ordnance Survey 100030879/1			
TRO Schedule plan			
A4 PORTWAY STRATEGIC CORRIDOR PROPOSED BUS LANES			
INSET PLANS 1 TO 3			
Dwg TRO-25-021P-01			
Revision	Drawn	CH	
Scale 1:1000 @ A0	Date	JUNE 2025	