


TRAFFIC ORDER KEY

- No waiting at any time
- No waiting at specified days / times
- No loading / unloading at any time
- No loading / unloading at specified days / times
- No waiting at any time on footway
- Bus parking place
- Car Club or Motorcycle or Cycle parking place
- Disabled persons' parking place
- Loading place
- Play and Display parking place
- Traffic Order Boundary

KEY - ADDITIONAL INFORMATION

- Private Road

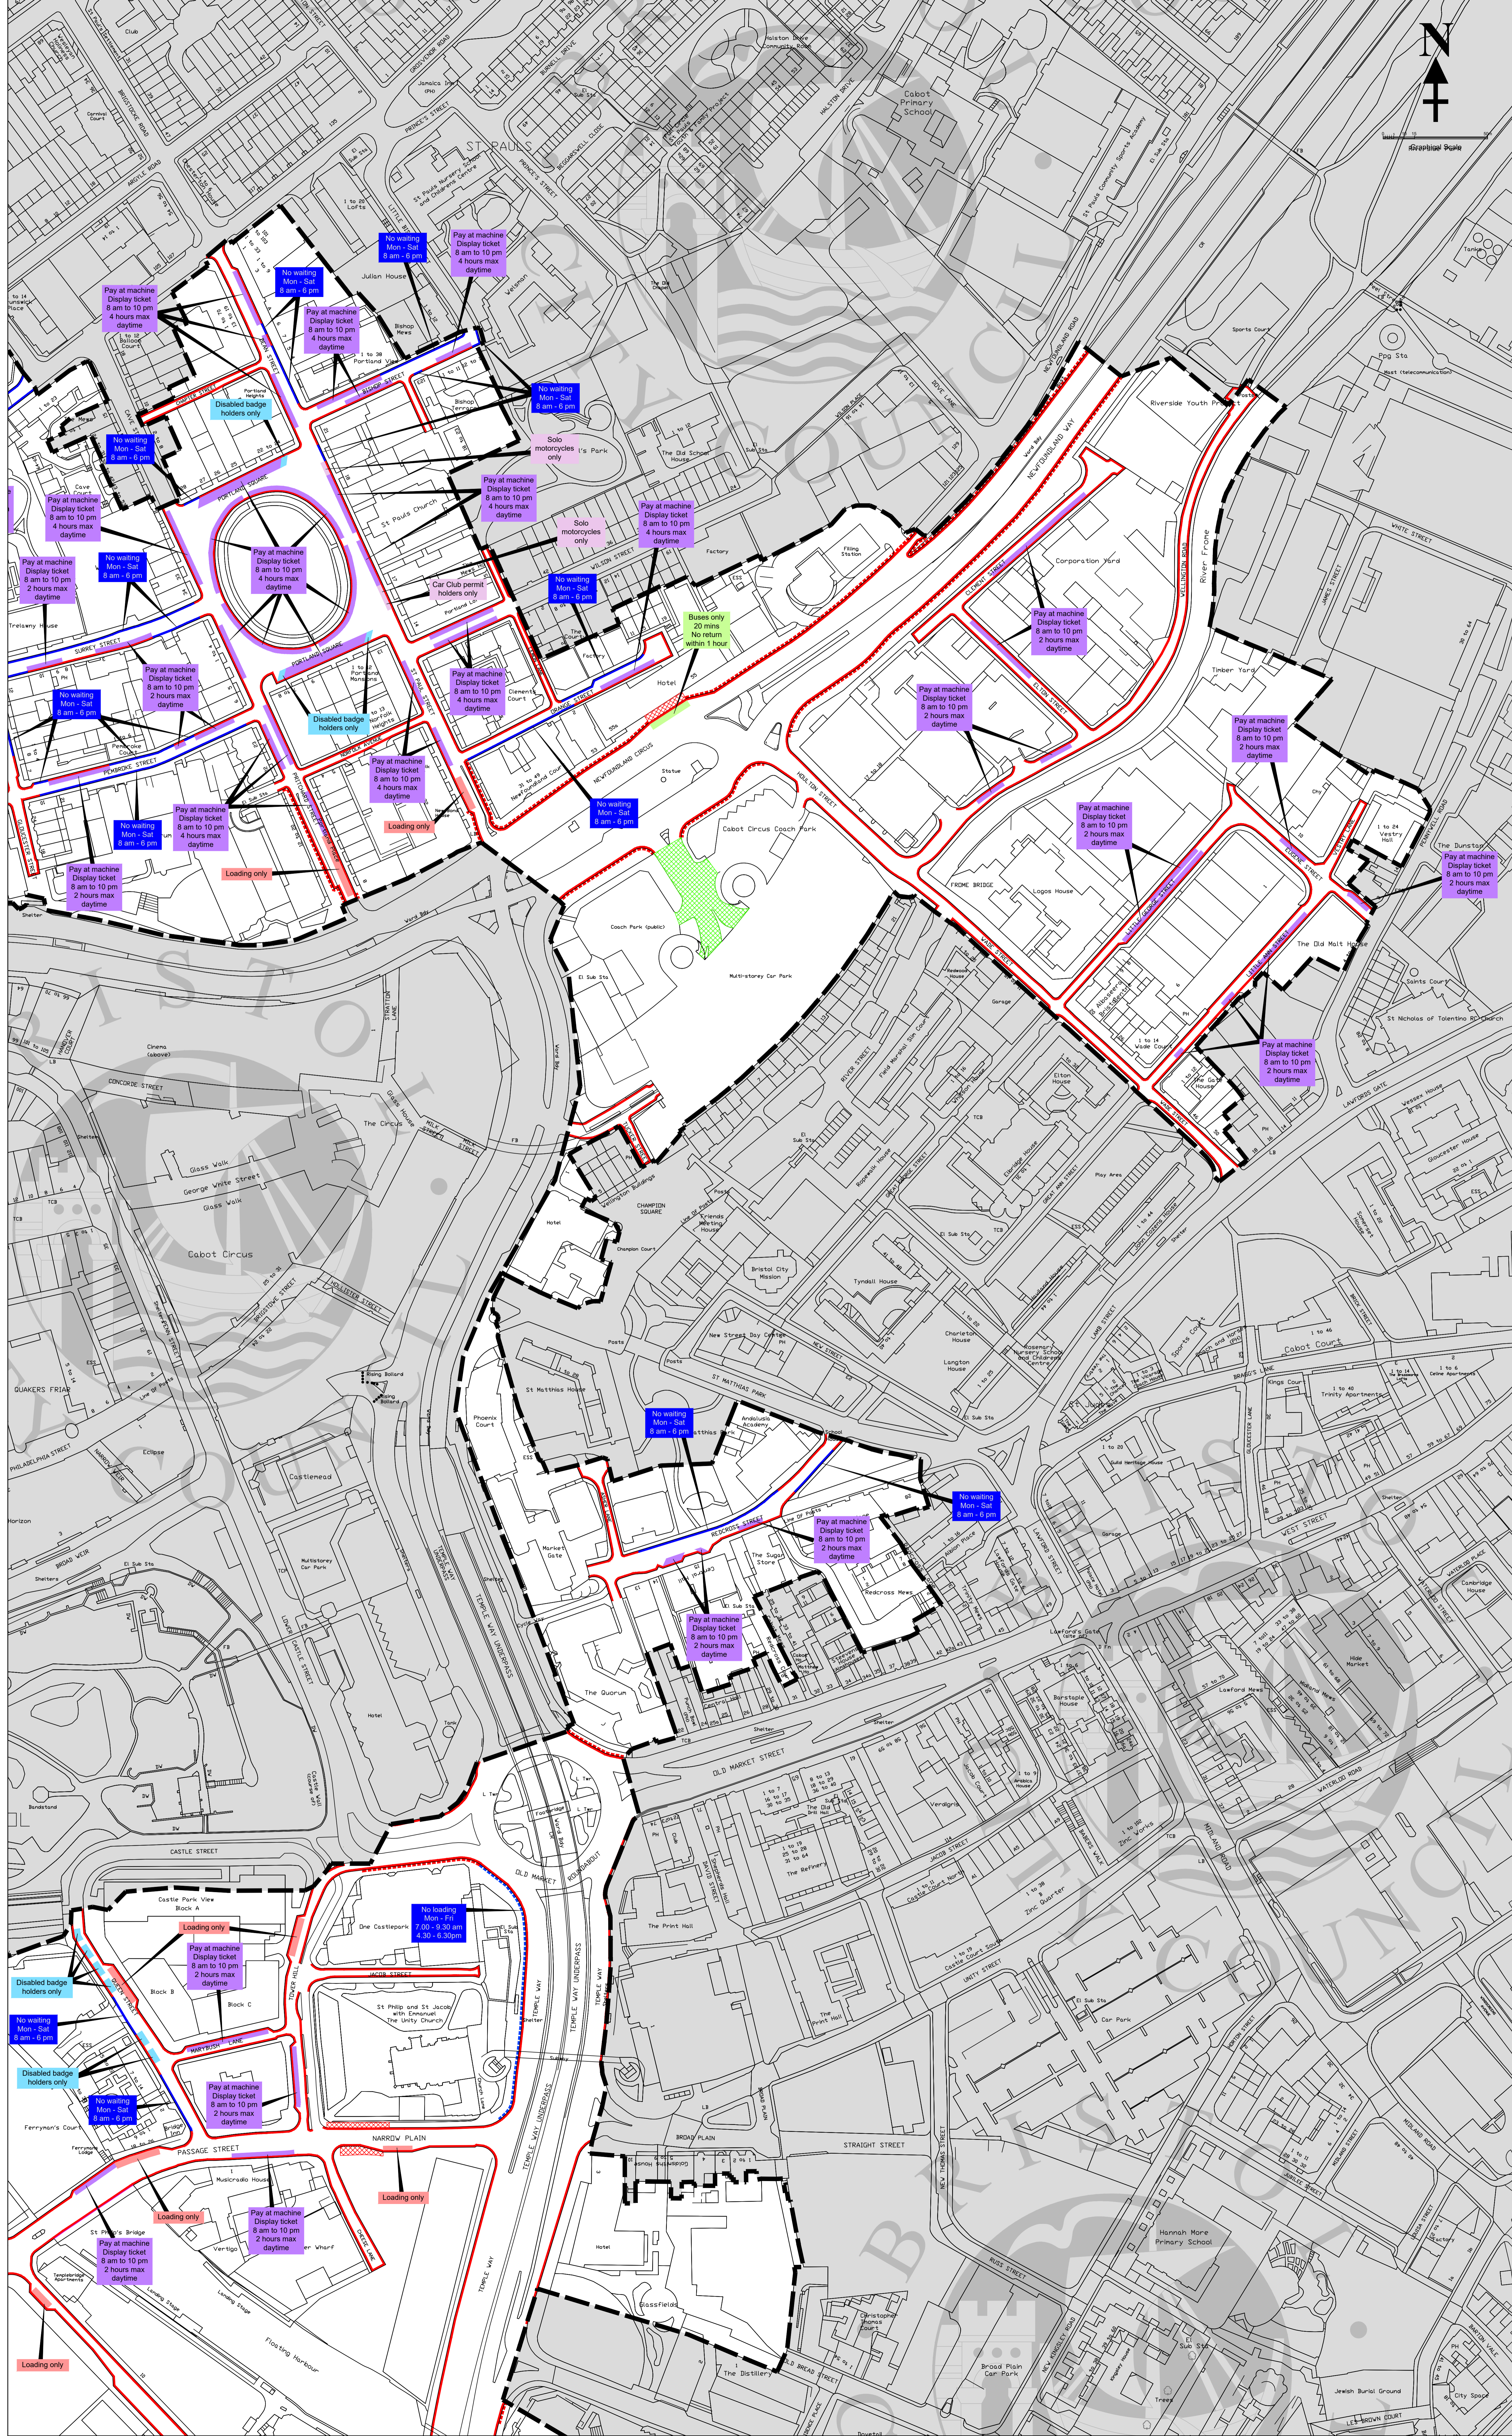

Rev.	Date	Description	By

This map is reproduced from Ordnance Survey material with the permission of Ordnance Survey on behalf of the Controller of Her Majesty's Stationery Office. Crown copyright. Unauthorised reproduction infringes Crown copyright and may lead to prosecution or civil proceedings. Bristol City Council. A20080797. 2020

TR0 Schedule plan  
 OUTER CONTROLLED PARKING ZONE  
 PROPOSED WAITING & PARKING PROVISIONS  
 PLAN 4

Doc: TRO-26-008-04

Revision: CH  
 Scale: 1:1000 @ A0  
 Date: MARCH 2026