
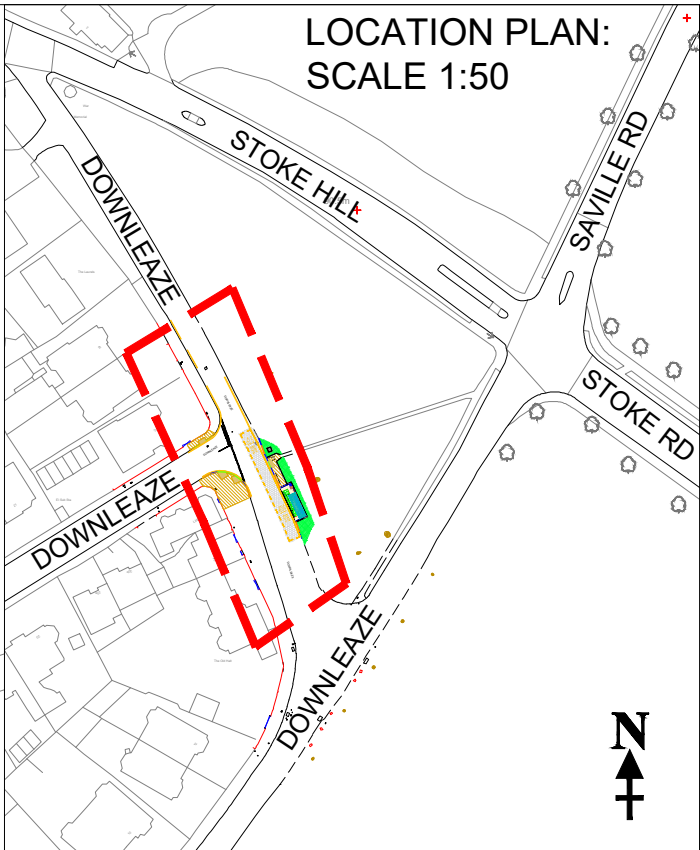


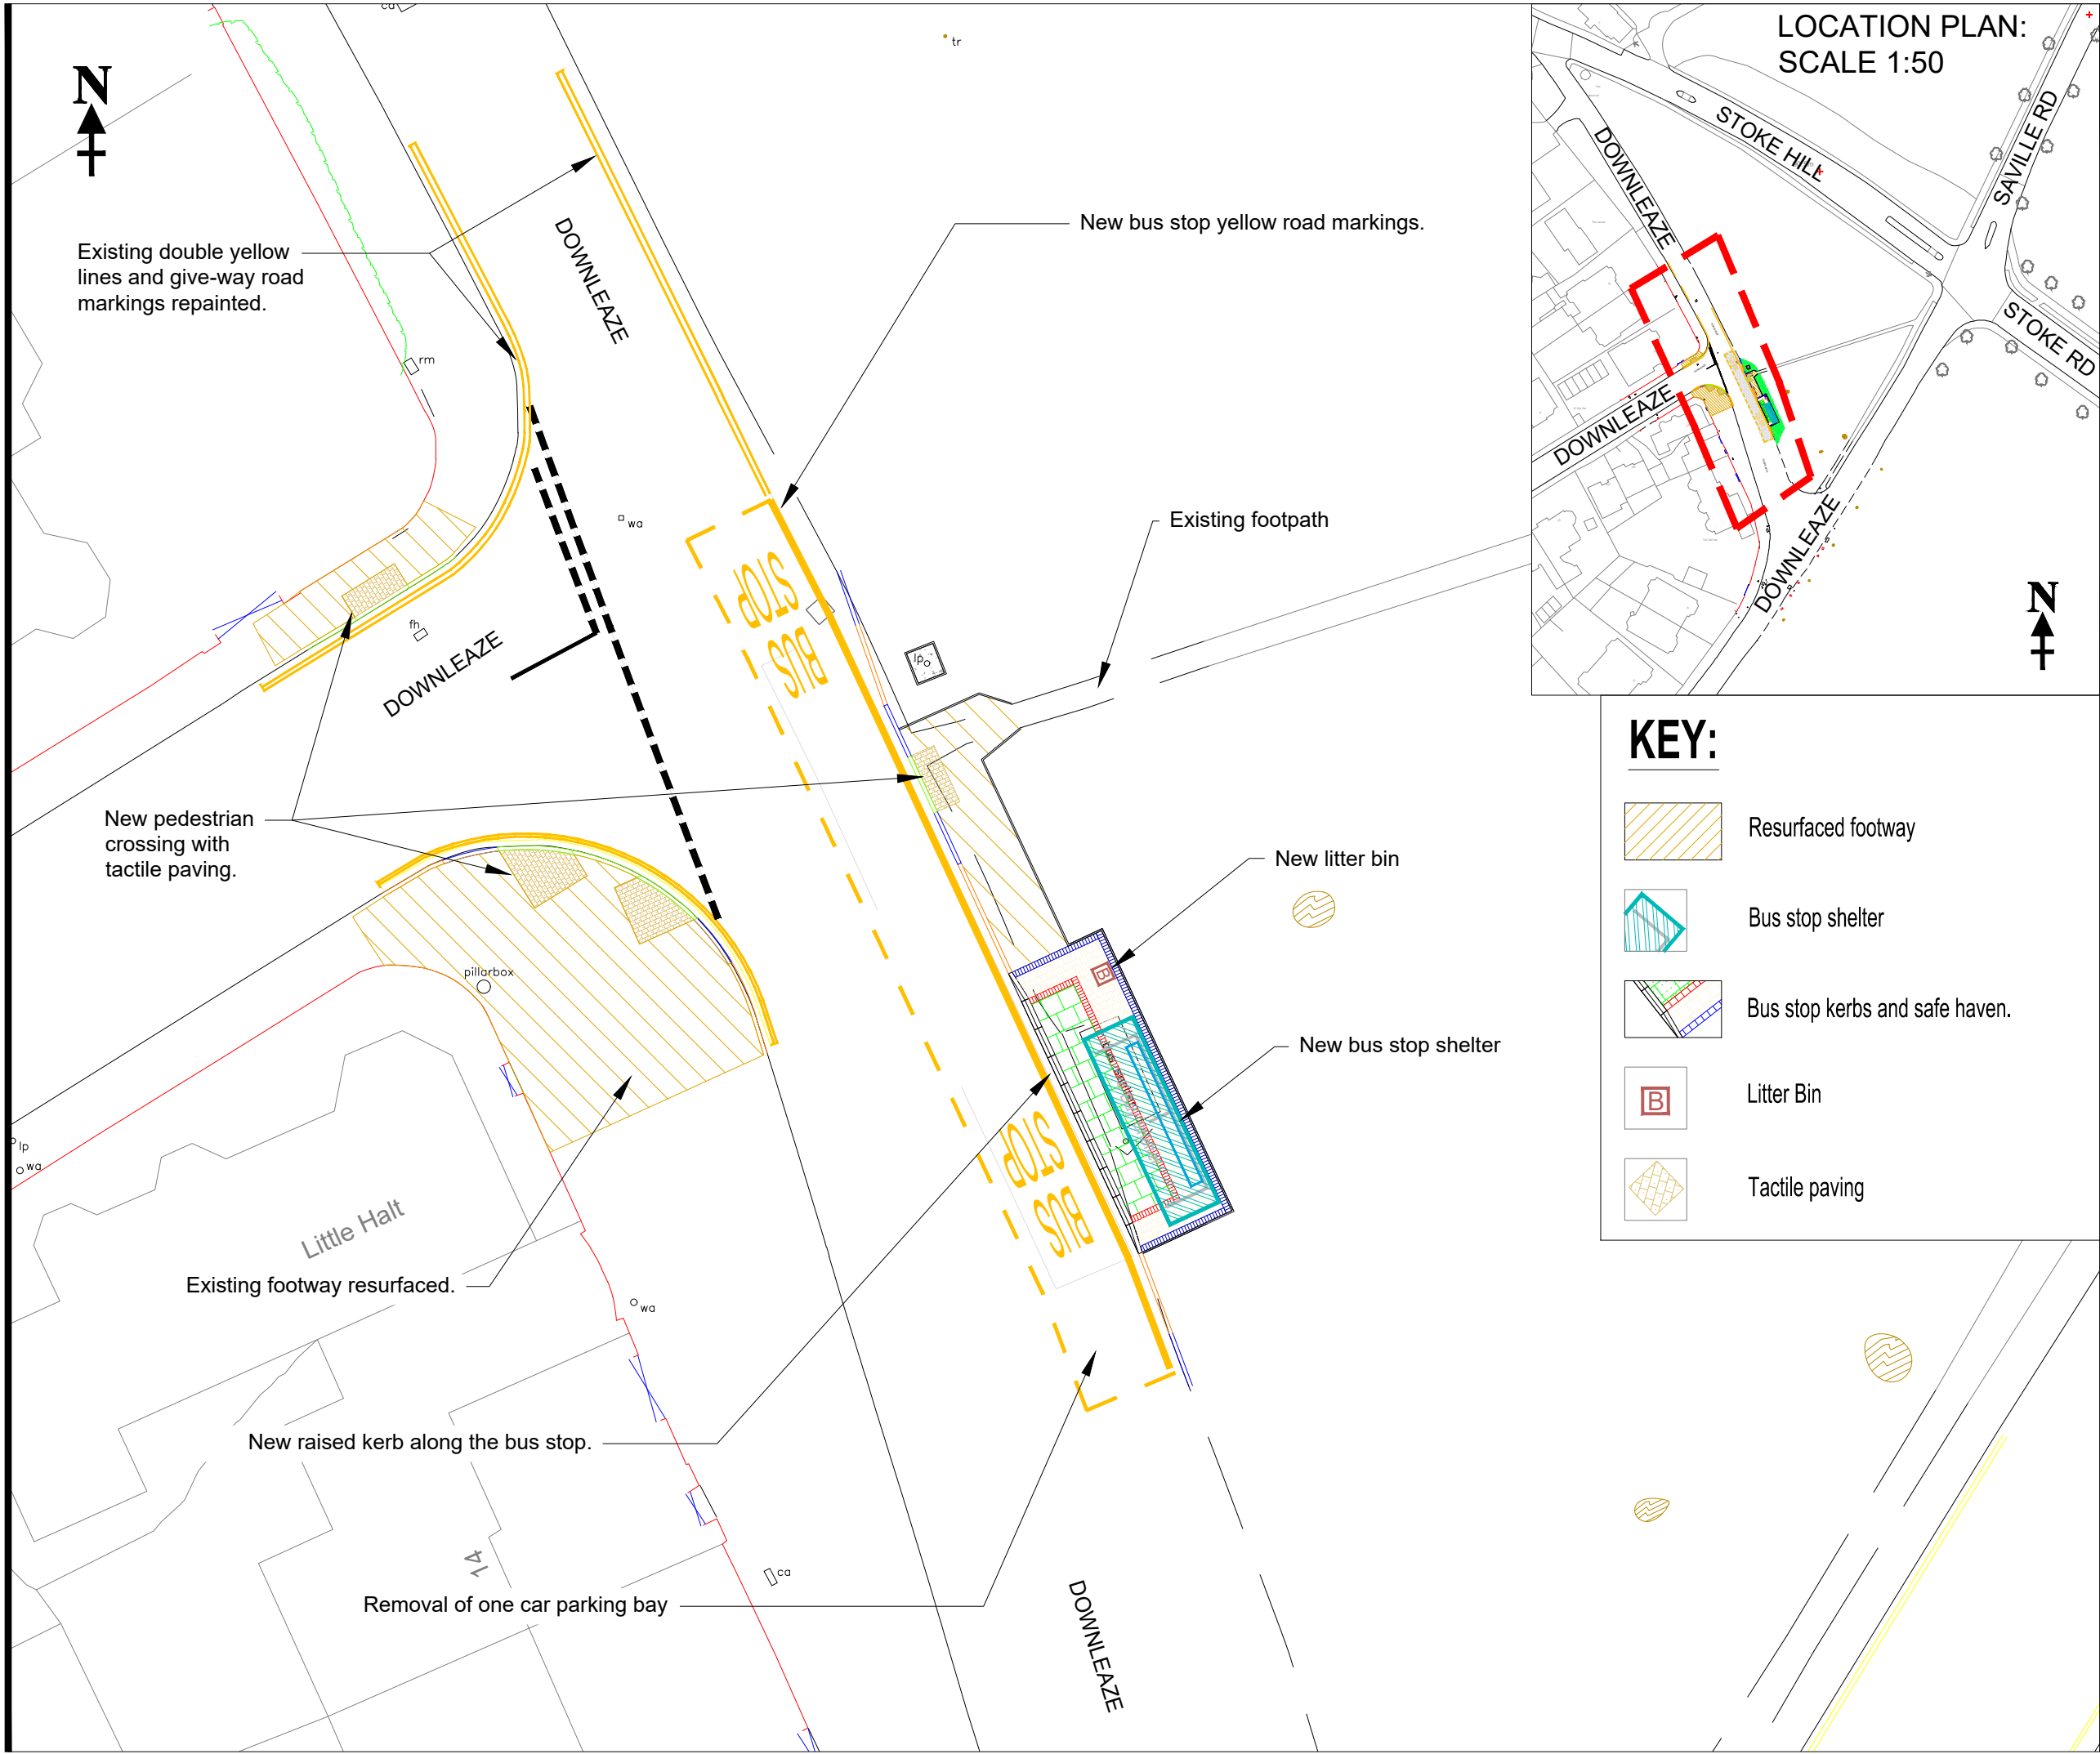

KEY:

- Resurfaced footway
- Bus stop shelter
- Bus stop kerbs and safe haven.
- Litter Bin
- Tactile paving

**TRAFFIC & HIGHWAYS
MAINTENANCE
ENGINEERING & DESIGN**

PO Box 3399, Bristol City Council, Bristol BS1 9NE
(C) Crown Copyright and database rights 2025 Ordnance Survey AC0000807971

Rev.	Date	Description	By

Project
**Downlease Bus Stop
Stoke Bishop**

Title
**General Arrangement
Public Consultation**

Client
**Public Transport Team
City Transport Service**

Drawn by PPJ	Checked by JEM
Date Drawn June 2026	Date Issued 29/06/2026
Status	Issued by PPJ

Scale 1:200 @ A3	Project Number E25034	Drawing -QA4-001-	Revision
----------------------------	---------------------------------	-----------------------------	----------