
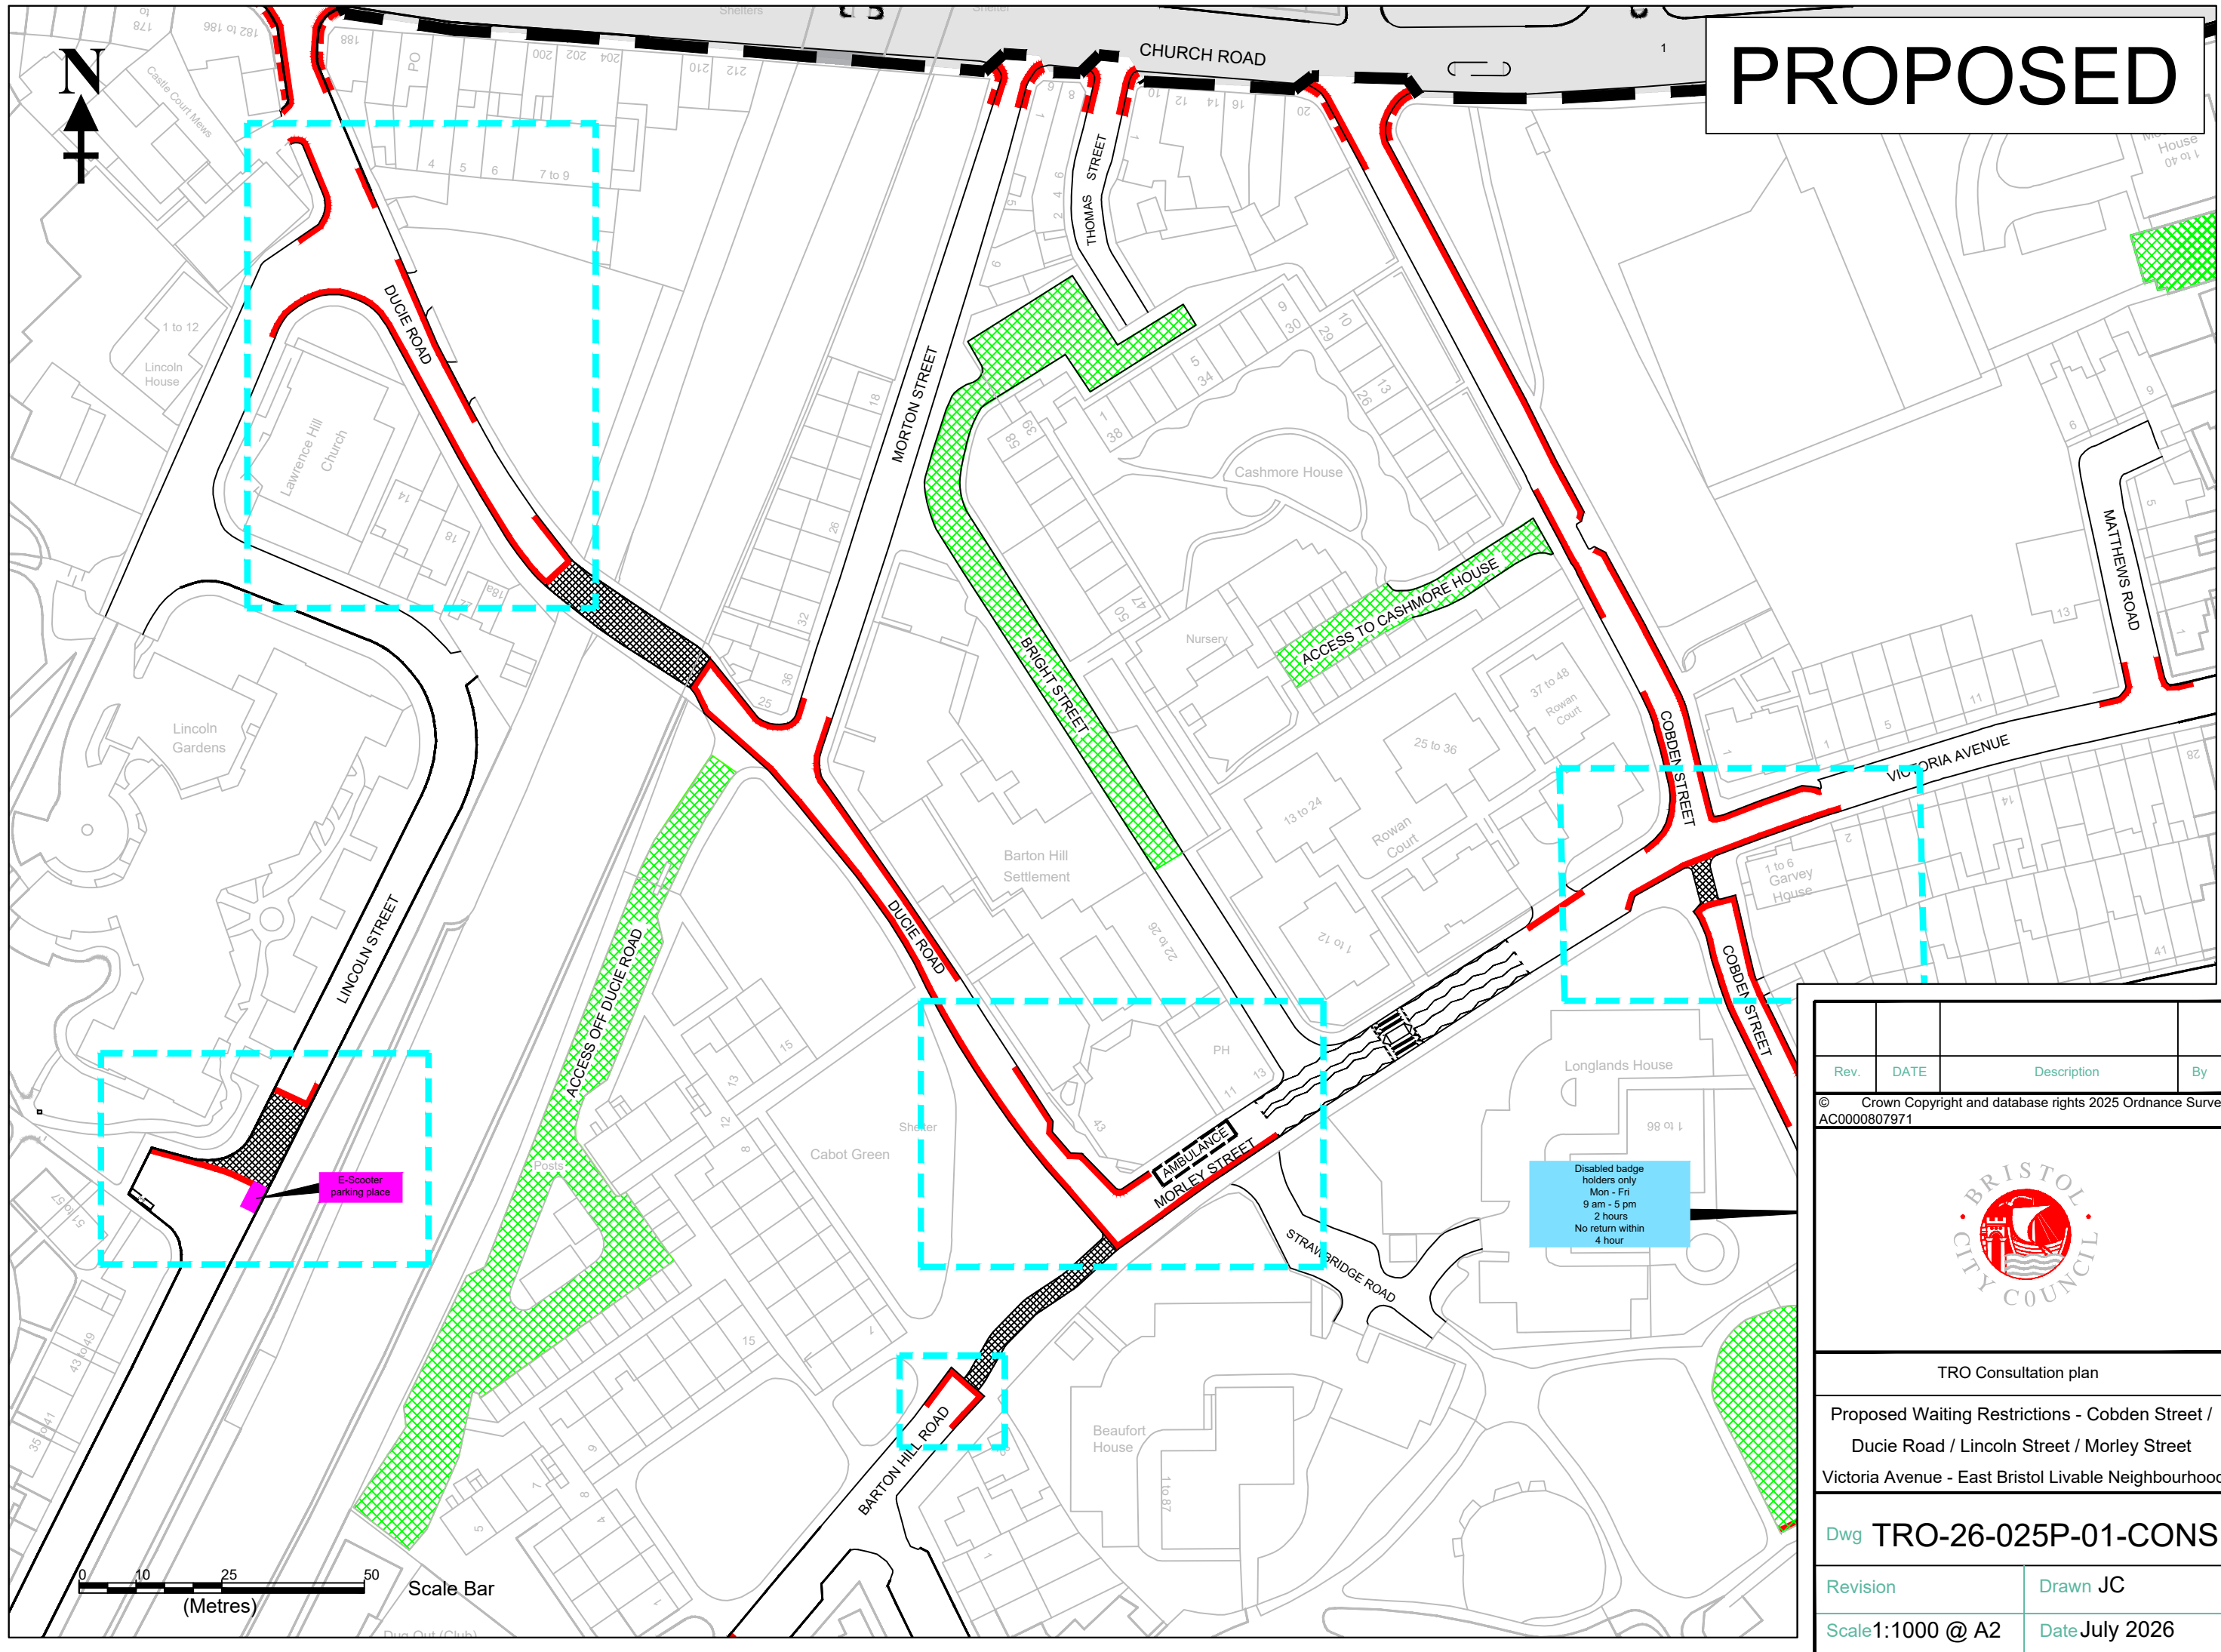


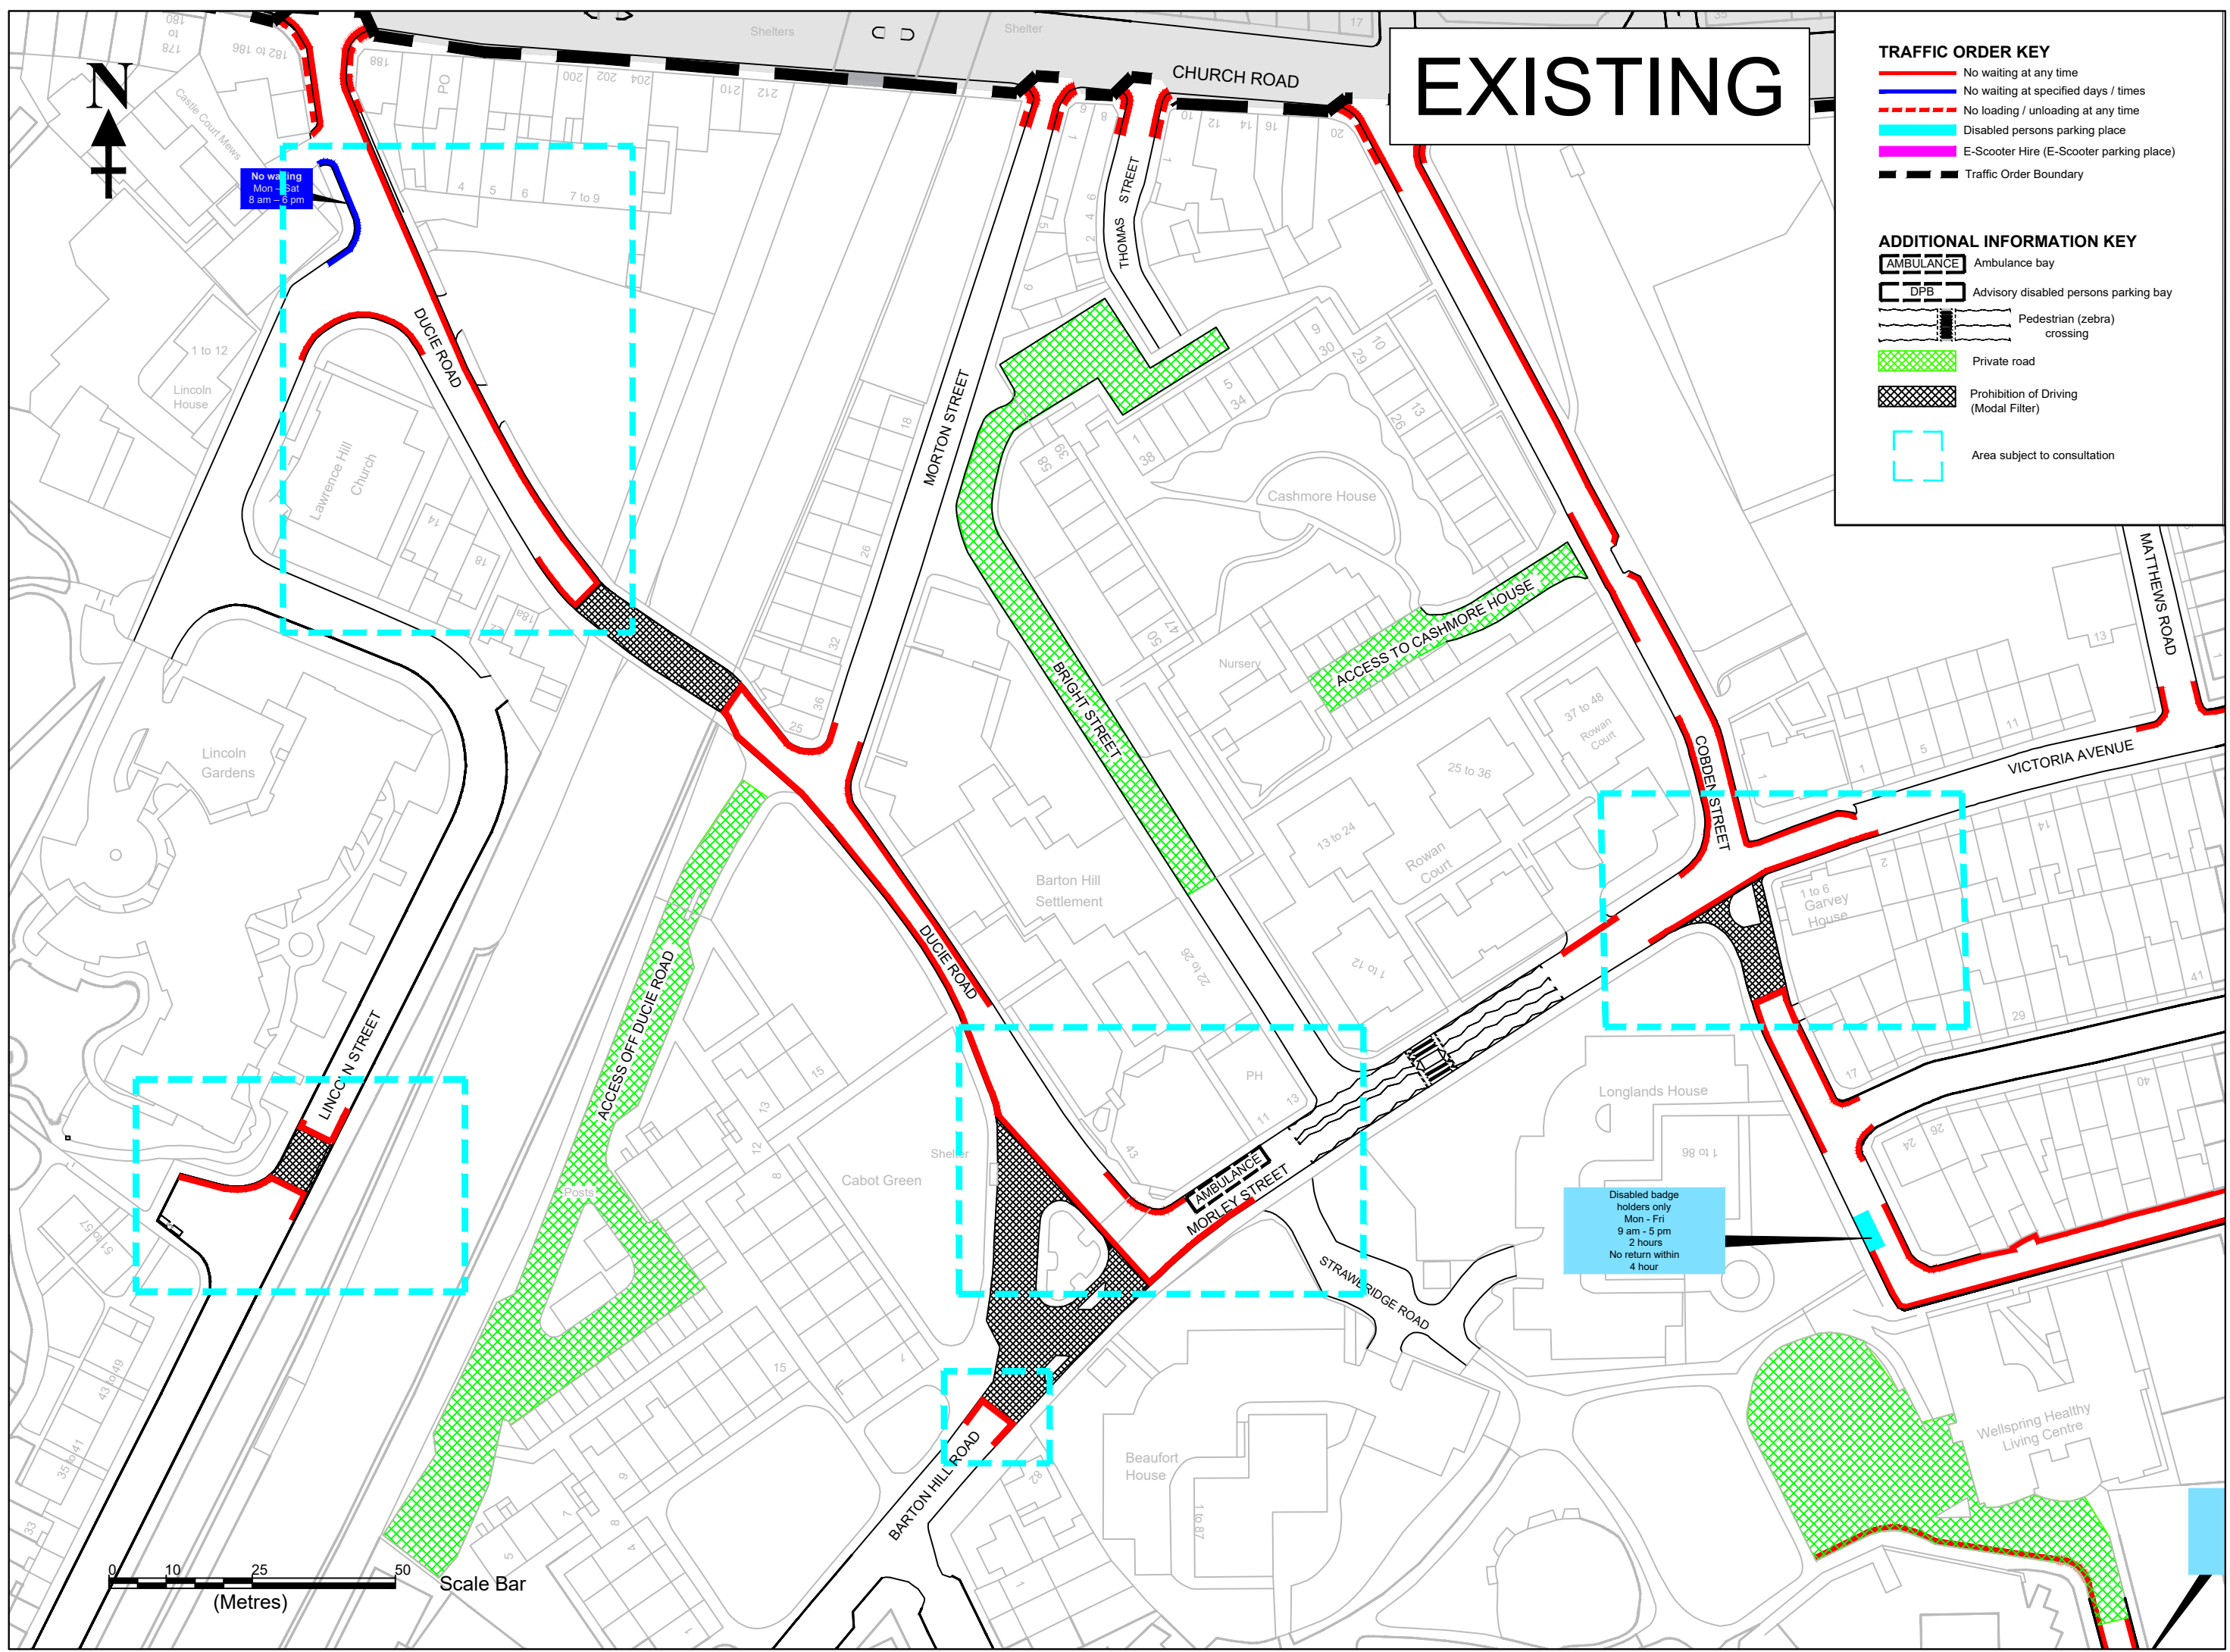

| Rev. | DATE       | Description          | By |
|------|------------|----------------------|----|

TRO Consultation plan

Proposed Waiting Restrictions - Cobden Street /  
Ducie Road / Lincoln Street / Morley Street

Victoria Avenue - East Bristol Livable Neighbourhood

Dwg TRO-26-025P-01-CONS

Revision

Drawn JC

Scale 1:1000 @ A2

Date July 2026