


NOTE THE PROPERTY OF THIS DRAWING AND DESIGN IS VESTED IN KEY TRANSPORT CONSULTANTS LIMITED AND MUST NOT BE COPIED OR REPRODUCED IN ANY WAY WITHOUT THEIR WRITTEN CONSENT

CAD FILE NAME : F:\DATA\Jobs\1066 Brislington Meadows\AutoCAD\1066-014.dwg

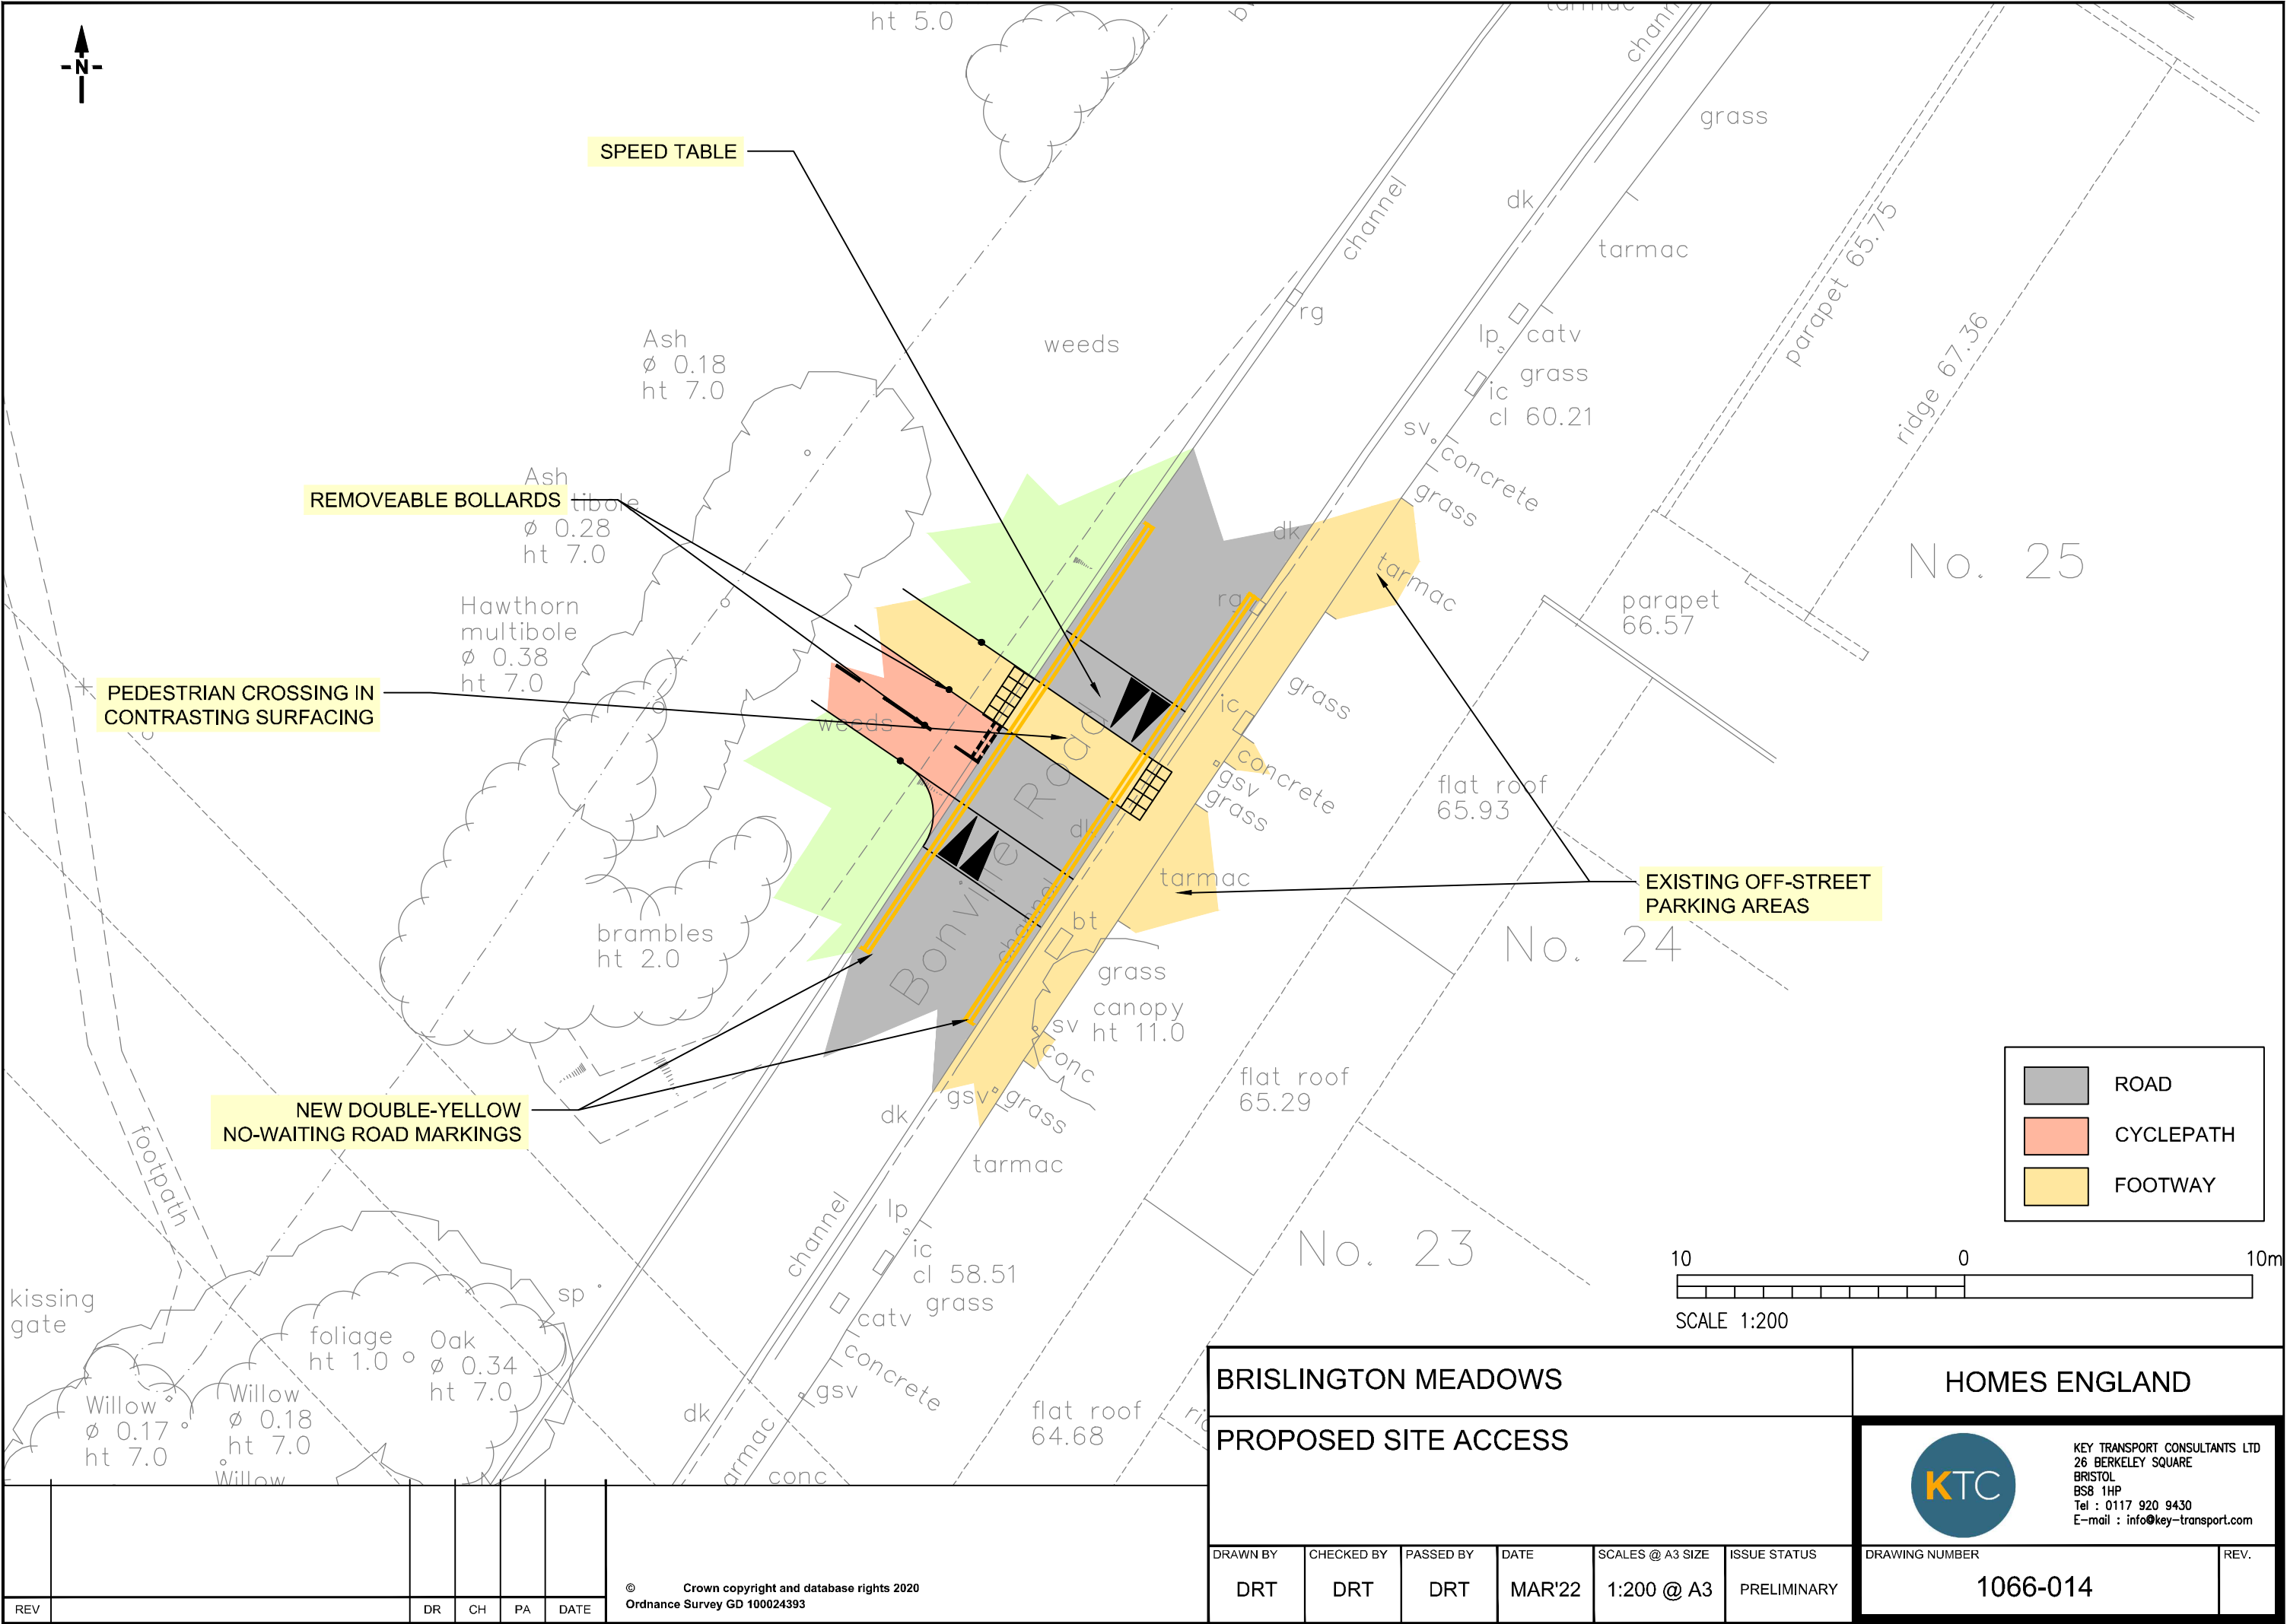

	ROAD
	CYCLEPATH
	FOOTWAY

BRISLINGTON MEADOWS					HOMES ENGLAND	
PROPOSED SITE ACCESS					 KEY TRANSPORT CONSULTANTS LTD 26 BERKELEY SQUARE BRISTOL BS8 1HP Tel : 0117 920 9430 E-mail : info@key-transport.com	
DRAWN BY	CHECKED BY	PASSED BY	DATE	SCALES @ A3 SIZE	ISSUE STATUS	DRAWING NUMBER
DRT	DRT	DRT	MAR'22	1:200 @ A3	PRELIMINARY	1066-014

© Crown copyright and database rights 2020
Ordnance Survey GD 100024393