


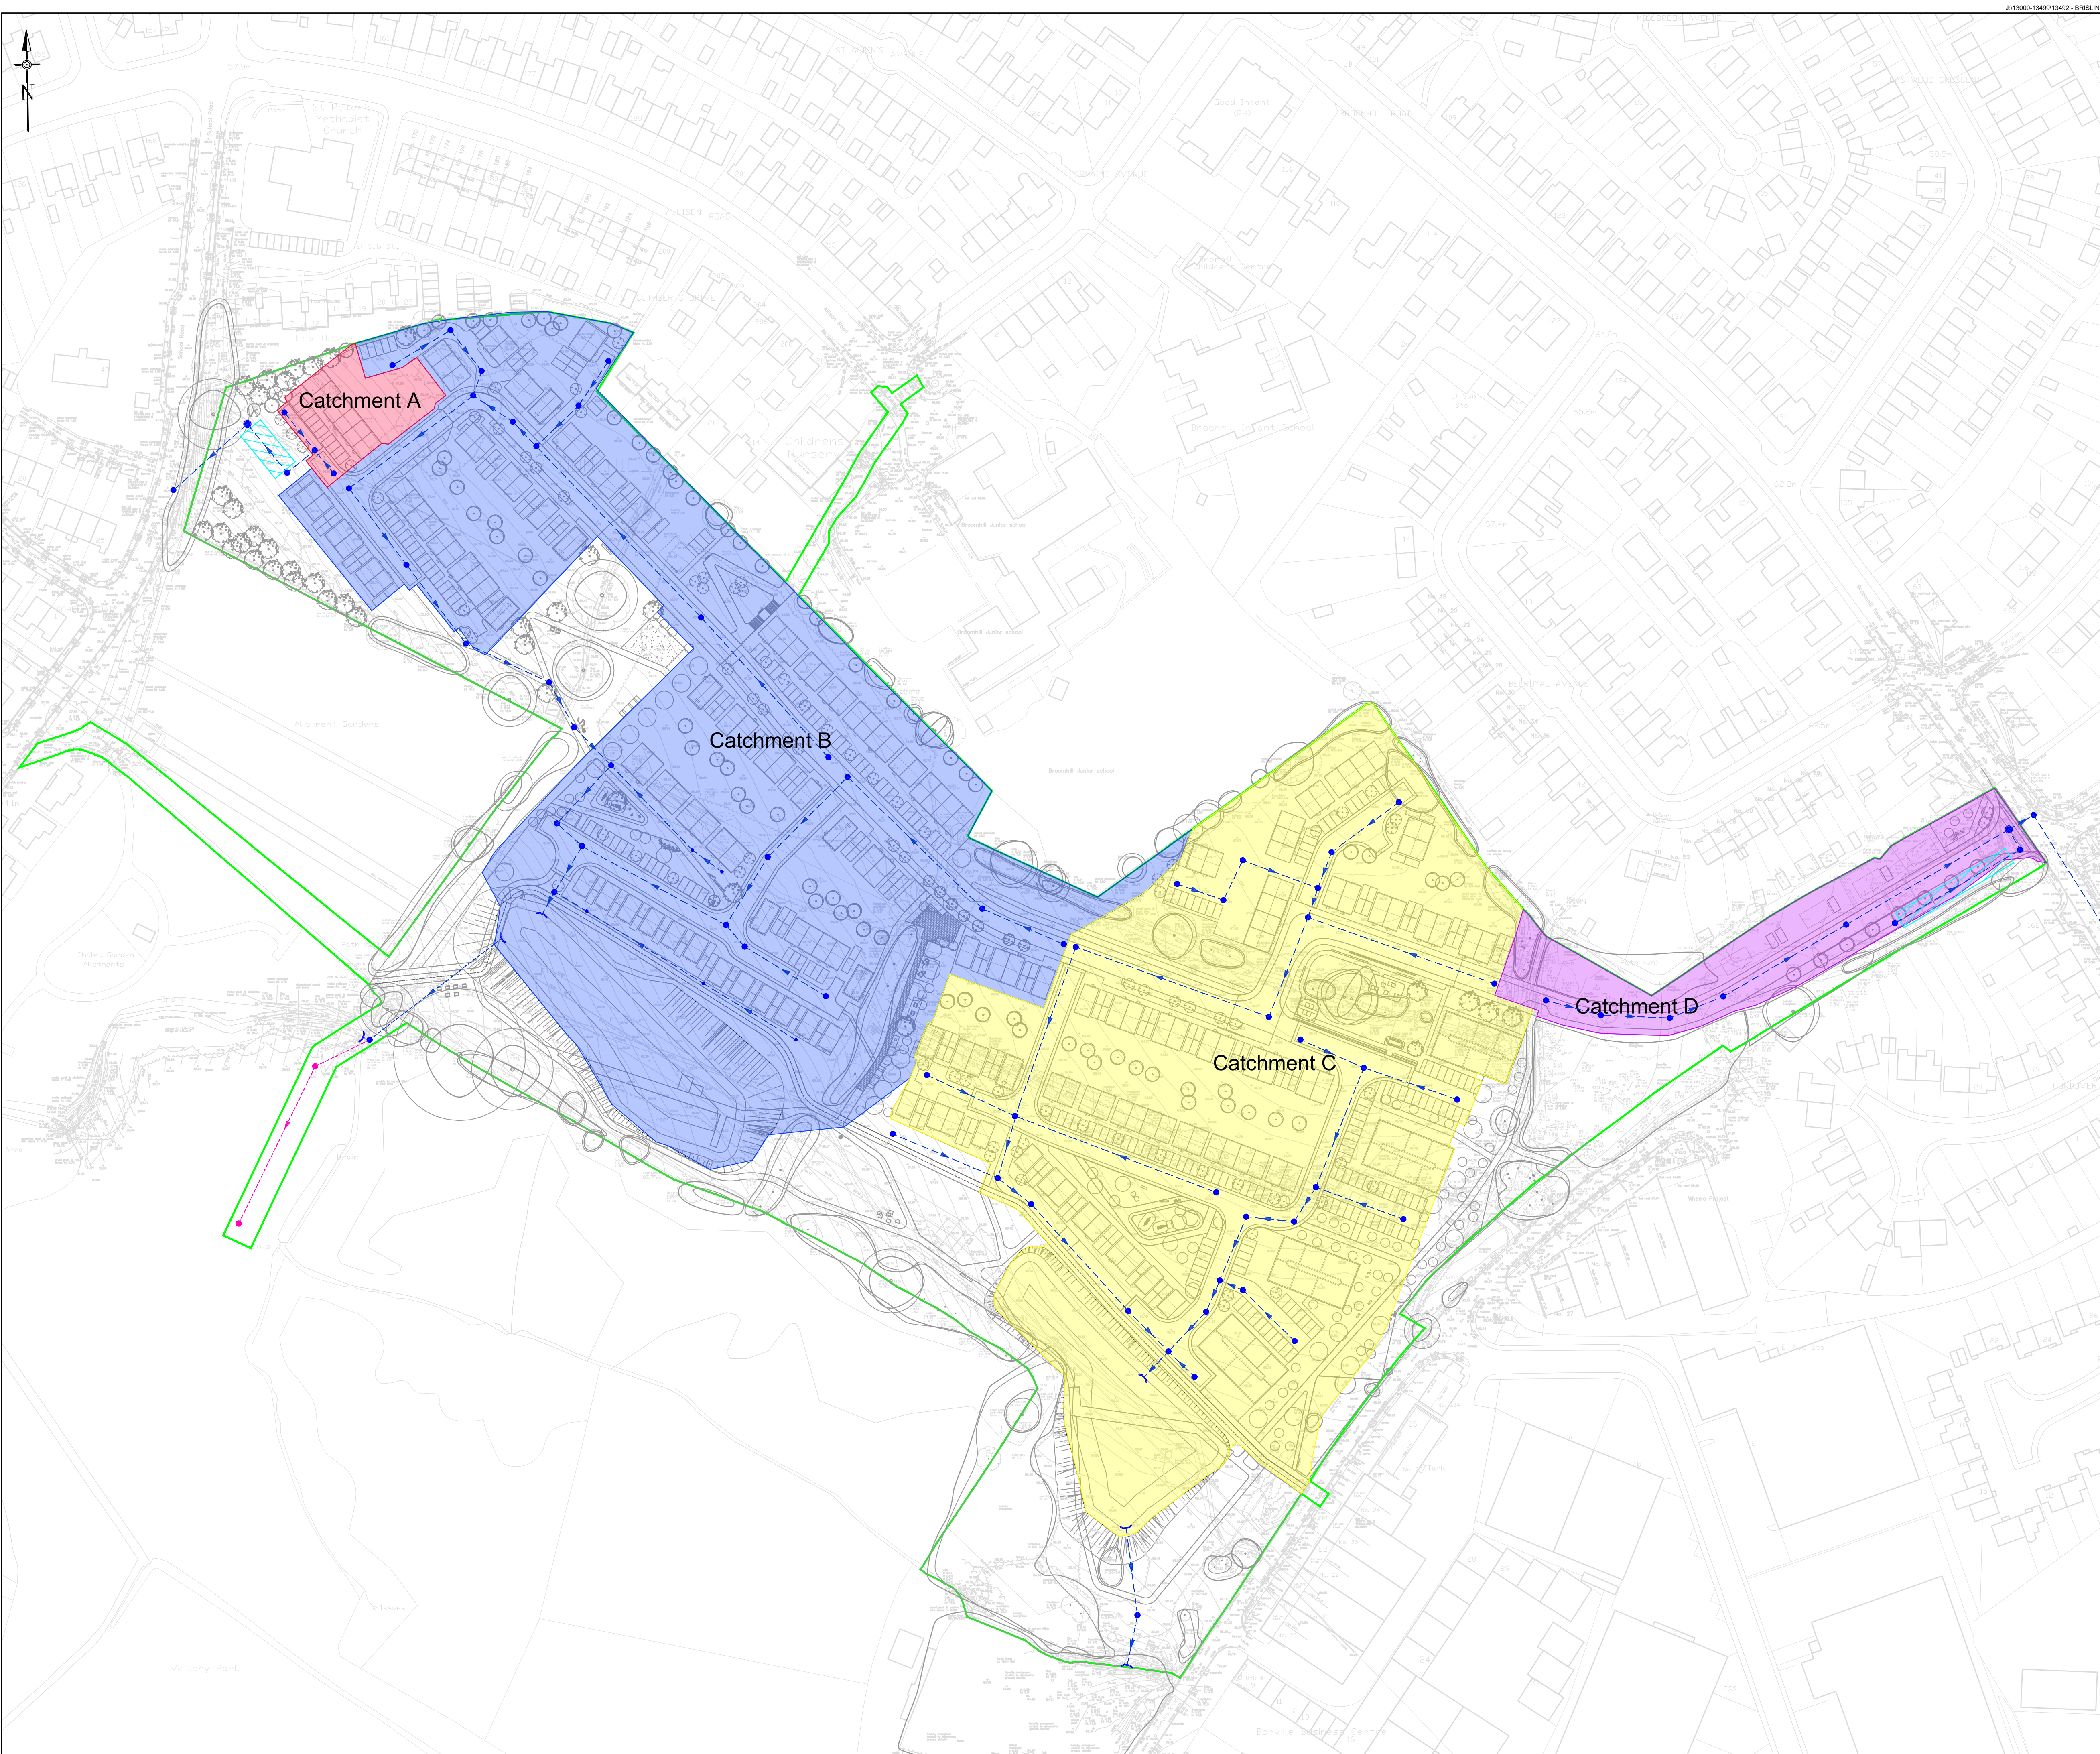

Notes

- Do not scale from this drawing on print or electronically. Work from figured dimensions only.
- No deviation from the details on this drawing is allowed without CampbellReith's prior permission in writing.
- Read this drawing with all Architect's, Service Engineer's and CampbellReith's relevant details, specifications and drawings.
- All work is to be done in accordance with the relevant specifications issued by CampbellReith, British Standard Codes of Practice, Statutory Requirements and the Contract Documents.
- Drawing revision:**

P: Preliminary	Evolving drawings for approvals, tenders, billings etc.
C: Contractual	Drawings authorized and approved for stage completion i.e. Stage-Tender or Stage 5-Construction .
- Drawing status:**
Work in progress
S0 - Initial status
Shared (Non-contractual)
S1 - Suitable for coordination, **S2** - Suitable for information, **S3** - Suitable for review and comment, **S4** - Suitable for stage approval.
Published (For contractors purposes)
A1, An etc - Authorised and accepted ('n' relates to work stages)
B1, Bn etc - Partial sign-off (with comments)
CR - As constructed record document (Final Construction ONLY. Any deviations to that which is on site is not the liability of CampbellReith)
- Work Stages:**
2 - Concept, **3** - Definition, **4** - Design, **5** - Build & commission, **6** - Handover
- Only drawings with **revision Cn** and **status A5** to be used for **Construction**

LEGEND
 Site Boundary

P1	Issued for Information	17.03.22	TA
Rev	Description	Date	By

CampbellReith

consulting engineers

London

020 7340 1700

☐ Manchester

0161 819 3060

Surrey

01737 784 500

☐ Birmingham

01675 467 484

Bristol

0117 916 1066

☐ Dubai

00 971 4345 7088

www.campbellreith.com

Job Title	BRISLINGTON MEADOWS
Client	BRISTOL CITY COUNCIL


PROPOSED
SURFACE WATER
CATCHMENT AREAS

Drawn by	Date made	Scale @ A1	Checked by	Suitability	CR Project
TA	17.03.22	1:1000		S2	13492

Project No.	Originator	Volume	Lvl/Loc	Type	Role	Number	Rev
13492	CRH	XX	00	DR	C	5056	P1

J113000-13499-13492 - BRISLINGTON MEADOWS, BRISTOL.DWG/S2-INFRASTRUCTURE/1-AUTOCAD/1-WORKING DRAWINGS/13492-CRH-XX-00-DR-C-5056.DWG

©Campbell Reith HI LLP 2022

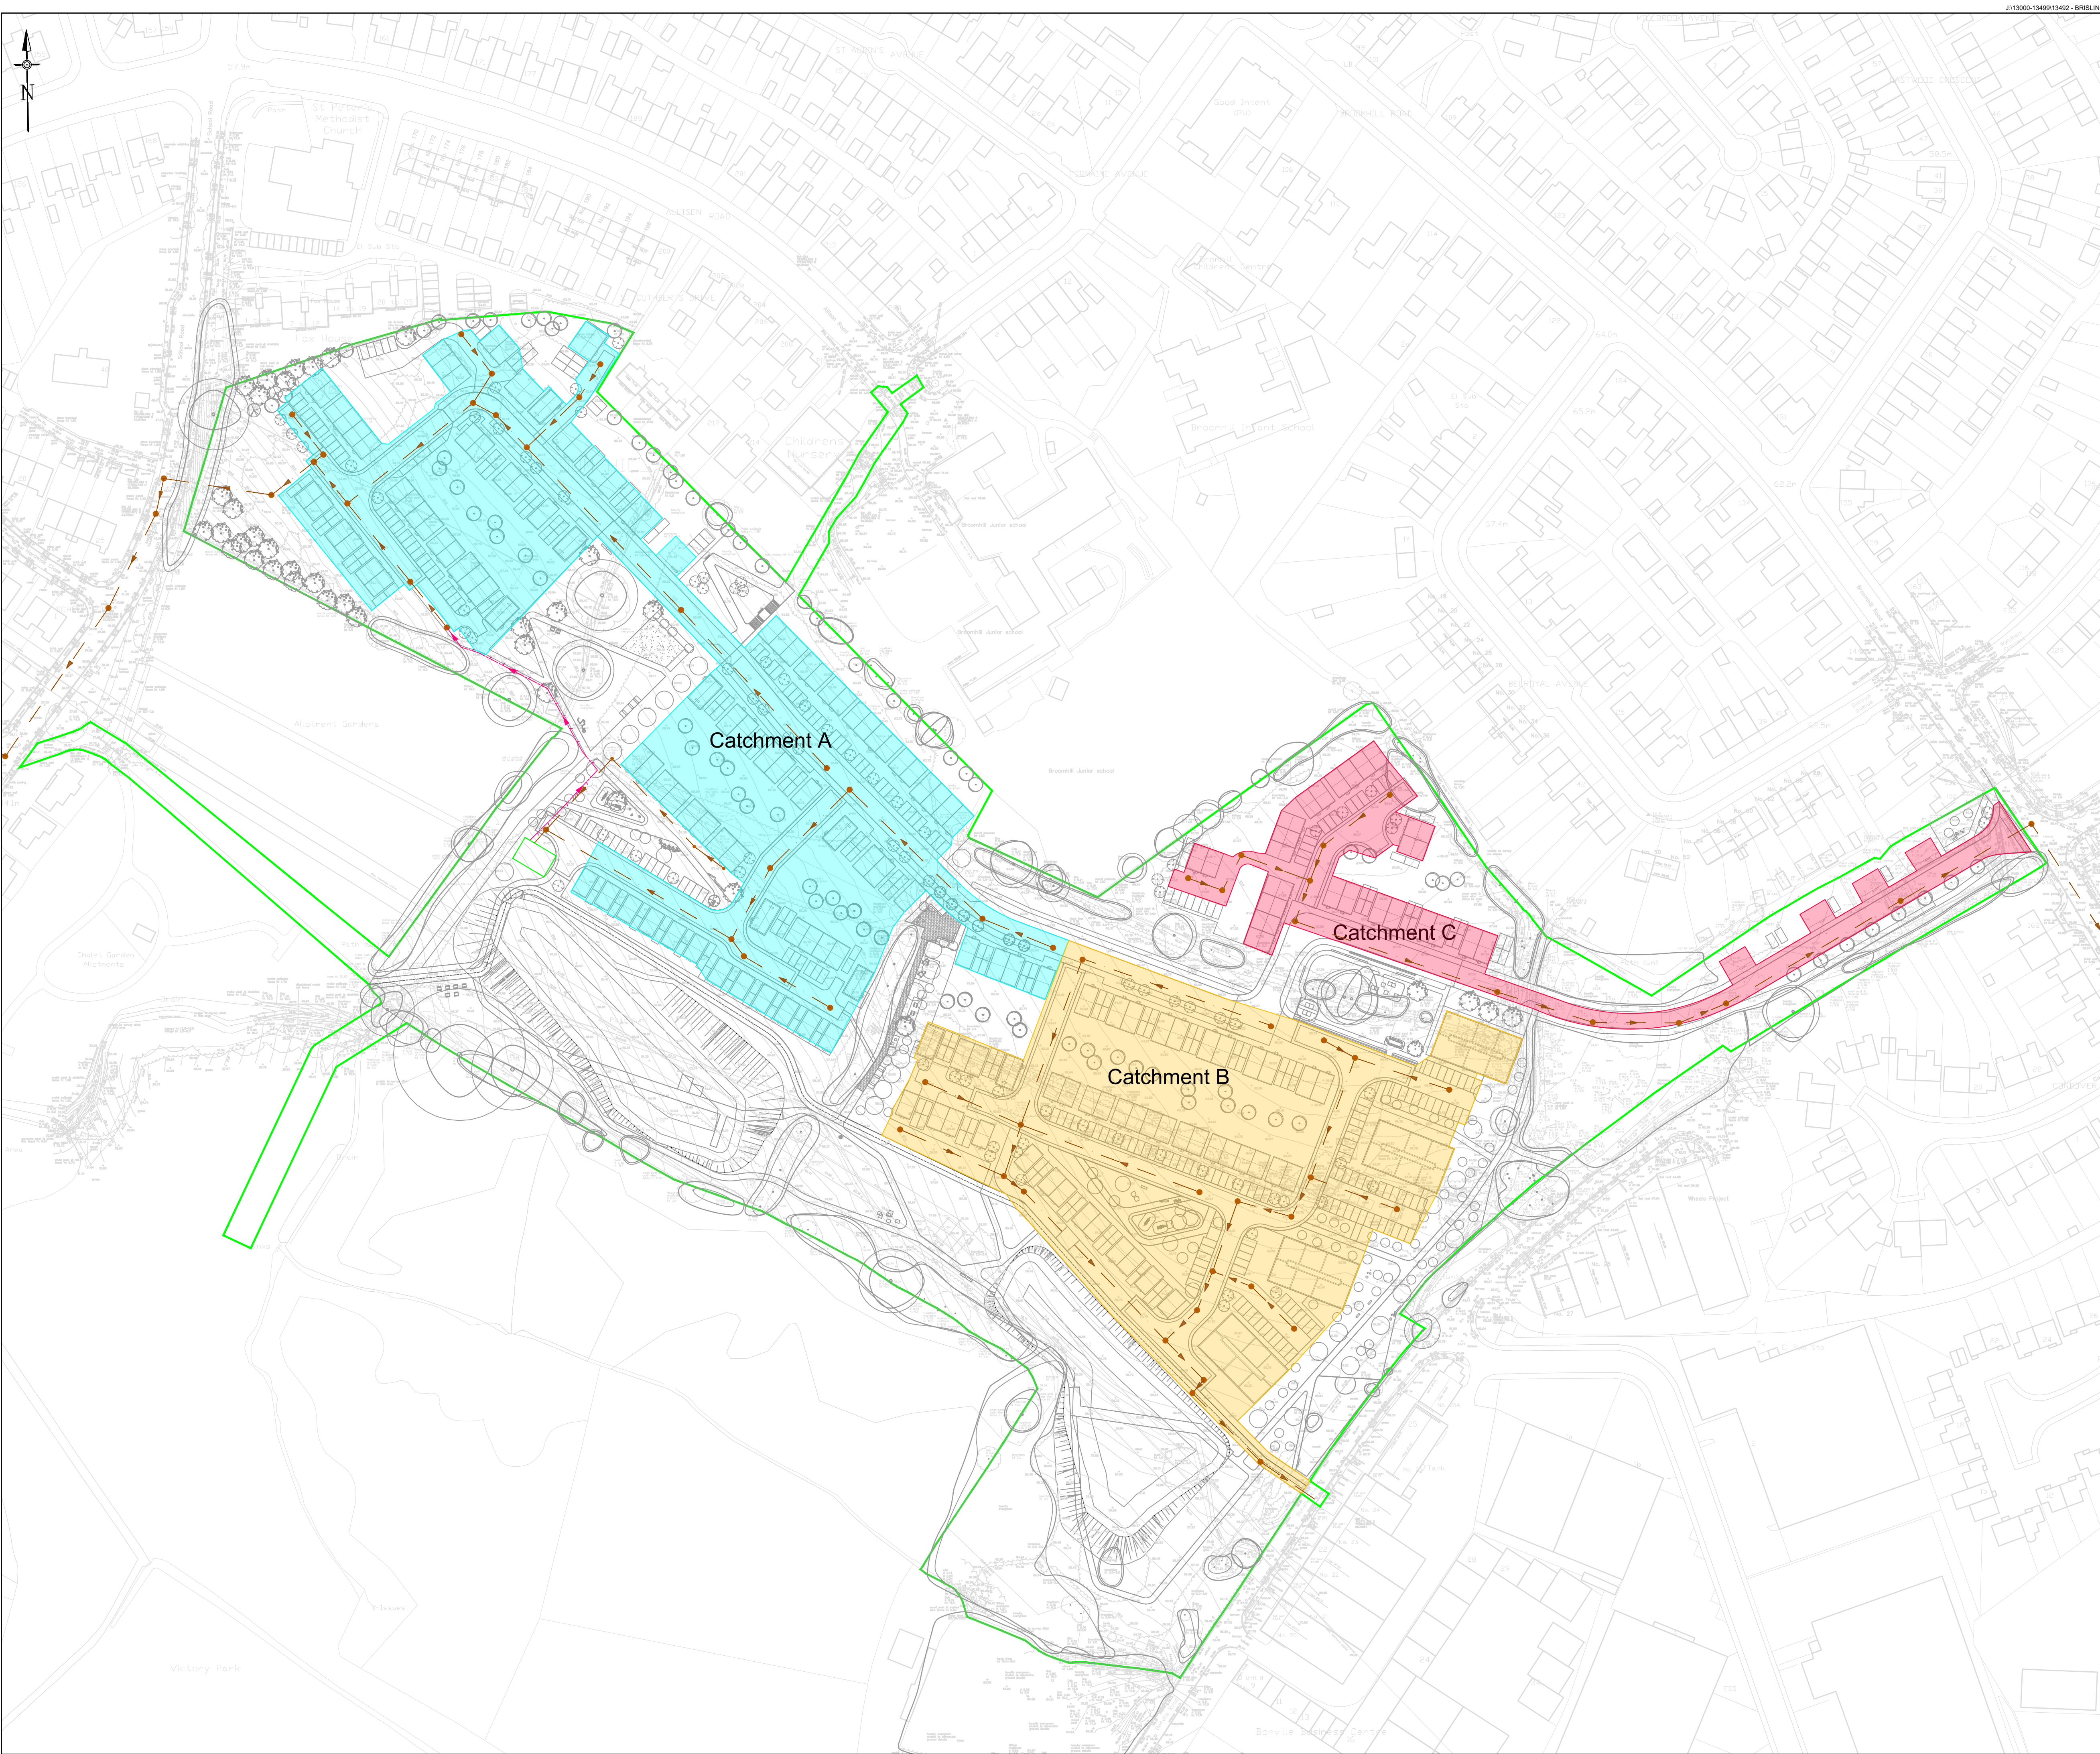

Notes

- Do not scale from this drawing on print or electronically. Work from figured dimensions only.
- No deviation from the details on this drawing is allowed without CampbellReith's prior permission in writing.
- Read this drawing with all Architect's, Service Engineer's and CampbellReith's relevant details, specifications and drawings.
- All work is to be done in accordance with the relevant specifications issued by CampbellReith, British Standard Codes of Practice, Statutory Requirements and the Contract Documents.
- Drawing revision:**

P: Preliminary	Evolving drawings for approvals, tenders, billings etc.
C: Contractual	Drawings authorized and approved for stage completion i.e. Stage-Tender or Stage 5-Construction .
- Drawing status:**
Work in progress
S0 - Initial status
Shared (Non-contractual)
S1 - Suitable for coordination, **S2** - Suitable for information, **S3** - Suitable for review and comment, **S4** - Suitable for stage approval.
Published (For contractors purposes)
A1, An etc - Authorised and accepted ('n' relates to work stages)
B1, Bn etc - Partial sign-off (with comments)
CR - As constructed record document (Final Construction ONLY. Any deviations to that which is on site is not the liability of CampbellReith)
- Work Stages:**
2 - Concept, **3** - Definition, **4** - Design, **5** - Build & commission, **6** - Handover
- Only drawings with **revision Cn** and **status A5** to be used for **Construction**

LEGEND
 Site Boundary

P1	Issued for Information	17.03.22	TA
Rev	Description	Date	By

CampbellReith

consulting engineers

London020 7340 1700

Surrey01737 784 500

Bristol0117 916 1066

☐ Manchester

☐ Birmingham

☐ Dubai

0161 819 306001675 467 48400 971 4345 7088

www.campbellreith.com

Job Title

BRISLINGTON MEADOWS

Client

BRISTOL CITY COUNCIL

PROPOSED
FOUL WATER
CATCHMENT AREAS

Drawn by	Date made	Scale @ A1	Checked by	Suitability	CR Project
TA	17.03.22	1:1000		S2	13492

Project No.	Originator	Volume	Lvl/Loc	Type	Role	Number	Rev
13492	CRH	XX	00	DR	C	5057	P1

©Campbell Reith HI LLP 2022