


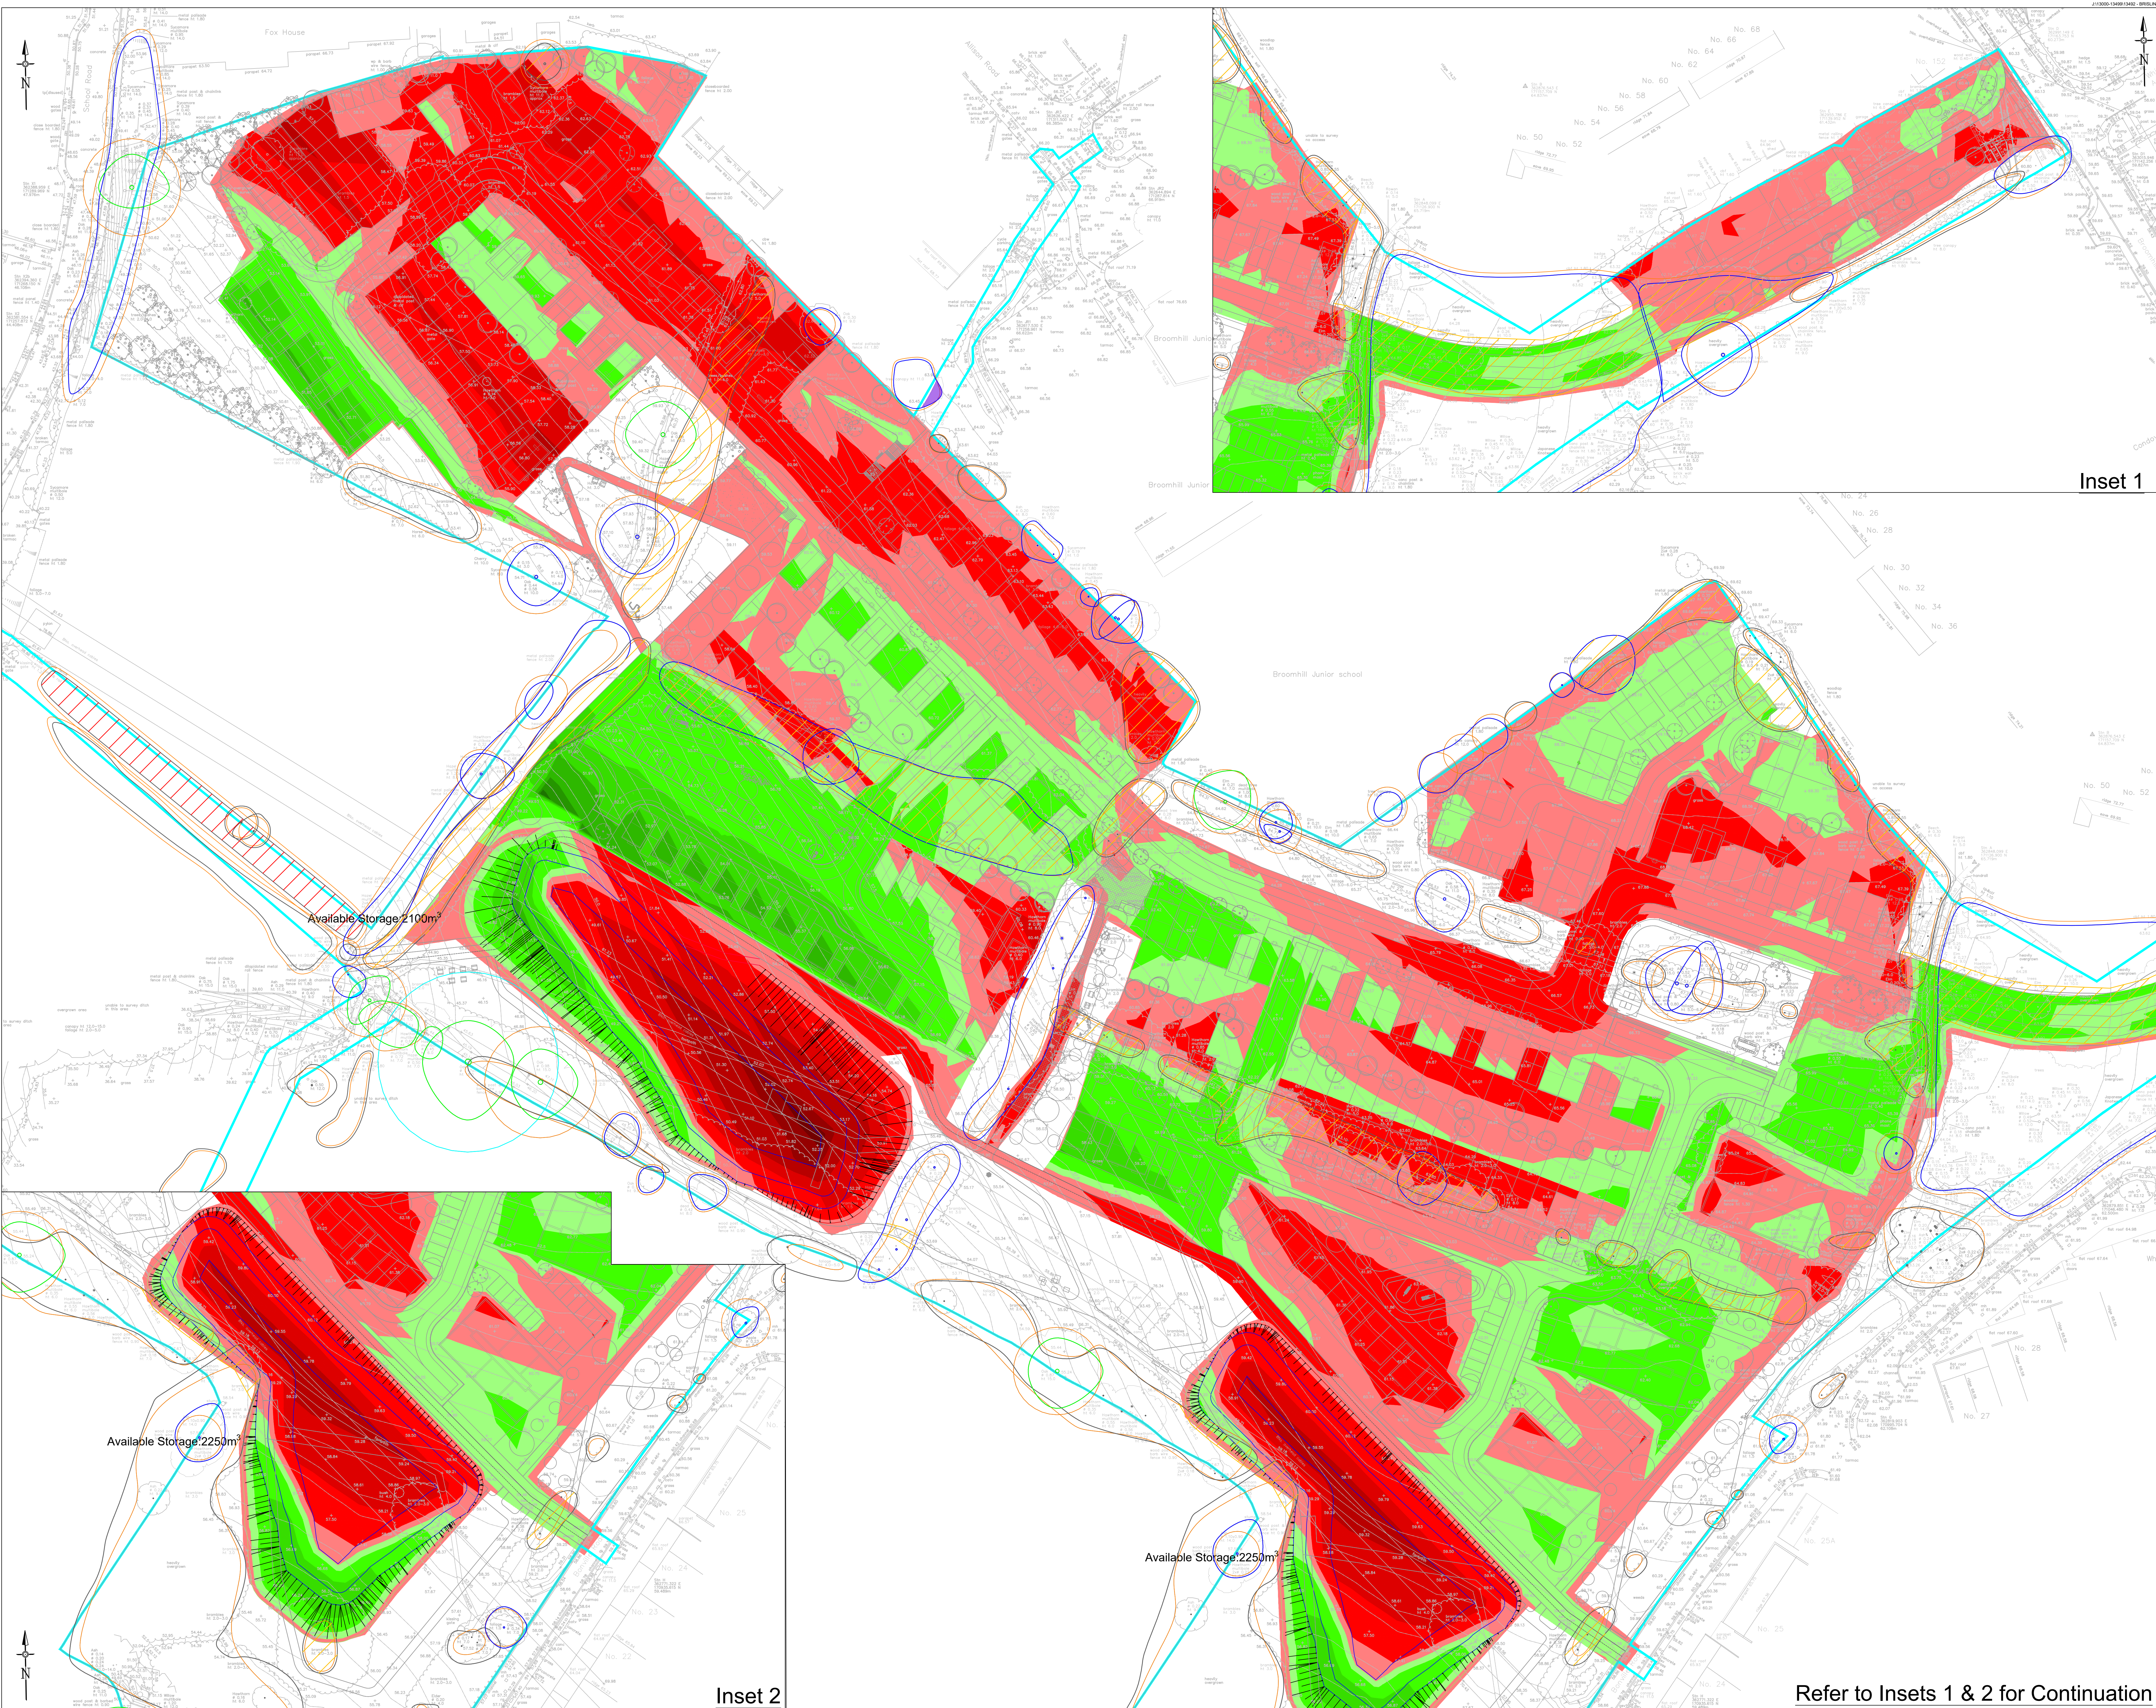

Notes

1. Do not scale from this drawing on print or electronically. Work from figured dimensions only.
2. No deviation from the details on this drawing is allowed without CampbellReith's prior permission in writing.
3. Read this drawing with all Architect's, Service Engineer's and CampbellReith's relevant details, specifications and drawings.
4. All work is to be done in accordance with the relevant specifications issued by CampbellReith, British Standard Codes of Practice, Statutory Requirements and the Contract Documents.
5. Drawing status:
P: Preliminary Evolving drawings for approvals, tenders, billings etc.
C: Construction Fully developed drawings issued under instructions for construction.
6. Only status C drawings to be used for construction.
7. Suitability code:
Work in progress
S0 - Work in progress
S1 - For coordination, S2 - For information, S3 - For internal review and comment, S4 - For construction approval
Documentation (For contractors purposes)
D1 - For Costing, D2 - For Tender, D3 - For contractor design, D4 - for manufacture/procurement.
Construction
A - For construction, B - For construction but with comments (i.e. areas in abeyance), CR - Construction Record (Final Construction ONLY. Any deviations to that which is on site is not the liability of CampbellReith)
8. This drawing is to be read in line with the Tree constraints, conflicts and removals plans by TEP. The TEP plans take precedence with regards to the trees.

Legend

Site boundary

Elevations Table			
Number	Minimum Elevation	Maximum Elevation	Color
1	-4.500	-4.000	
2	-4.000	-3.500	
3	-3.500	-3.000	
4	-3.000	-2.500	
5	-2.500	-2.000	
6	-2.000	-1.500	
7	-1.500	-1.000	
8	-1.000	-0.500	
9	-0.500	0.000	
10	0.000	0.500	
11	0.500	1.000	
12	1.000	1.500	
13	1.500	2.000	
14	2.000	2.500	
15	2.500	3.000	
16	3.000	3.500	
17	3.500	4.000	
18	4.000	4.500	

Tree Quality Categorisation

- Category A (High quality)
- Category B (Medium quality)
- Category C (Low quality)
- Category U (Unavailable for selection)
- Trees in Conflict with Capacity Plan
- Trees to be removed (Canopy outline denotes tree quality category)
- Trees to be pruned (Canopy outline denotes tree quality category)

Rev	Description	Date	By
P1	Issued for information	13.07.22	TA

CampbellReith
consulting engineers

London 020 7340 1700 Manchester 0161 819 3060
Surrey 01737 784 500 Birmingham 01675 467 484
Bristol 0117 916 1066 Dubai 00 971 4345 7088
www.campbellreith.com

Job Title
BRISLINGTON MEADOWS

Client
BRISTOL CITY COUNCIL

**ISOPACHYTES PLAN
FORMATION AGAINST TOPSOIL STRIP
TREE SURVEY OVERLAY**

Drawn by	Date made	Scale @ A0	Checked by	Suitability	CR Project
TA	13.07.22	1:500		S2	13492

Project No	Originator	Volume	Lvl/Loc	Type	Role	Number	Rev
13492	CRH	XX	00	DR	C	5007	P1

Refer to Insets 1 & 2 for Continuation