


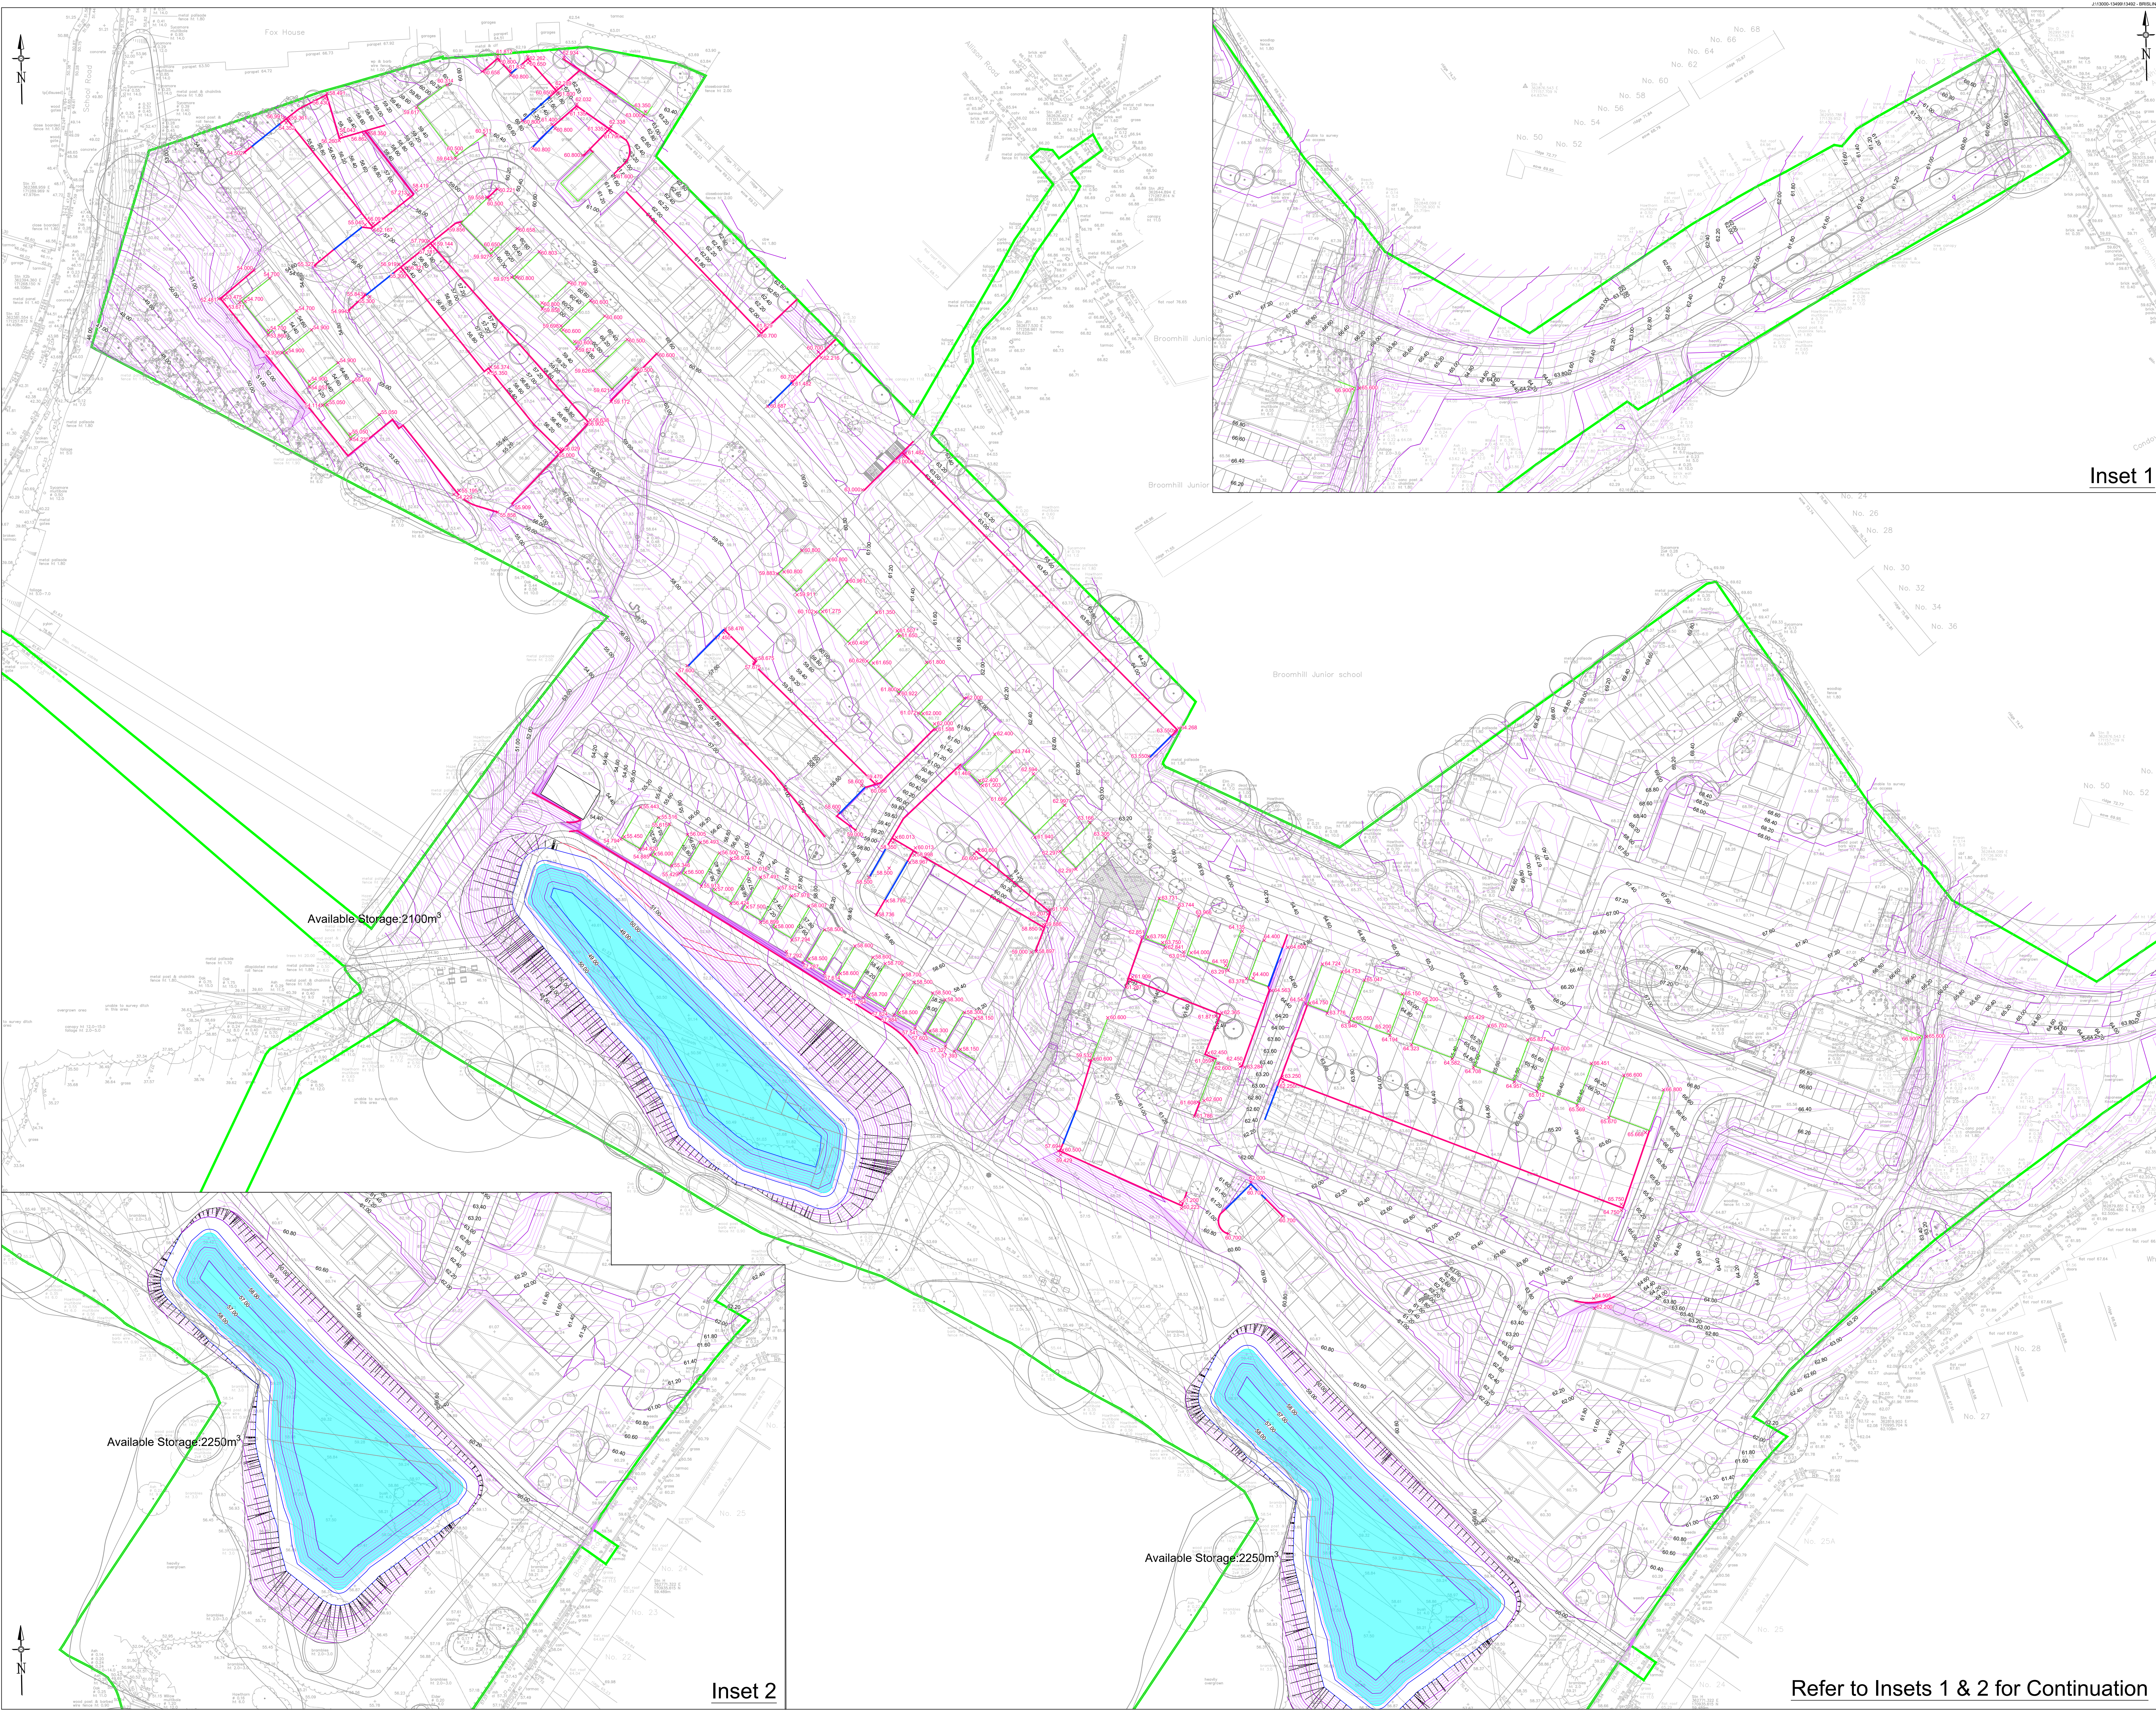

Notes

1. Do not scale from this drawing on print or electronically. Work from figured dimensions only.

2. No deviation from the details on this drawing is allowed without CampbellReith's prior permission in writing.

3. Read this drawing with all Architect's, Service Engineer's and CampbellReith's relevant details, specifications and drawings.

4. All work is to be done in accordance with the relevant specifications issued by CampbellReith, British Standard Codes of Practice, Statutory Requirements and the Contract Documents.

5. Drawing status:

P: Preliminary

Evolving drawings for approvals, tenders, billings etc.

C: Construction

Fully developed drawings issued under instructions for construction.

6. Only status C drawings to be used for construction.

7. Suitability code:

Work in progress

S0 - Work in progress

Shared (Non-contractual)

S1 - For coordination, S2 - For information, S3 - For internal review and comment, S4 - For construction approval

Documentation (For contractors purposes)

D1 - For Costing, D2 - For Tender, D3 - For contractor design, D4 - for manufacture/procurement.

Construction

A - For construction, B - For construction but with comments (i.e. areas in abeyance), CR - Construction Record (Final Construction ONLY. Any deviations to that which is on site is not the liability of CampbellReith)

Legend

Site boundary

Major Contour

Minor Contour

62.050

Contour Label

Retaining Wall

Underbuild

Tanking to Building Face

Inset 1

P4

Change To Drawing Title

28.07.22

CL

P3

Updated to suit new Masterplan.

08.03.22

TA

P2

Retaining walls south west of Paddock area amended to suit latest masterplan

11.12.20

TA

P1

Issued for information

04.12.20

TA

Rev

Description

Date

By

CampbellReith

consulting engineers

London

020 7340 1700

Manchester

0161 819 3060

Surrey

01737 784 500

Birmingham

01675 467 484

Bristol

0117 916 1066

Dubai

00 971 4345 7088

www.campbellreith.com

Job Title

BRISLINGTON MEADOWS

Client

HOMES ENGLAND

INDICATIVE CONTOURS & RETAINING WALLS PLAN

Drawn by

Date made

Scale @ A0

Checked by

Suitability

CR Project

TA

04.12.20

1:500

S2

13492

Project No.

Originator

Volume

Lvl/Loc

Type

Role

Number

Rev

13492

CRH

XX

00

DR

C

5001

P4

Refer to Insets 1 & 2 for Continuation

© Campbell Reith Ltd. LUP 30.14