



River Avon (New Cut)




- ### TRAFFIC ORDER KEY
- No waiting at any time
 - - - - No loading / unloading at specified days / times
 - Disabled persons' parking place
 - Loading place
 - Pay and Display parking place
 - Permit parking place
 - Permit parking place or Pay and Display parking place
 - Car Club parking place
 - Permit parking area
 - School Keep Clear / No Stopping
 - Traffic Order Boundary and area within which households and businesses may apply for permits and where premises may be eligible for permits

ADDITIONAL INFORMATION KEY

Note: bus stops/stands & pedestrian crossings prevail over underlying waiting restrictions and are shown for information. They are not subject to this Order.

- ### BUS STOP
- BUS STOP Bus Stop
 - DPB Advisory disabled persons parking bay
 - BHS Bike Hangar cycle storage
 - Pedestrian (zebra) crossing
 - Pedestrian (push button) crossing
 - Dropped kerb/accessway
 - Private Road

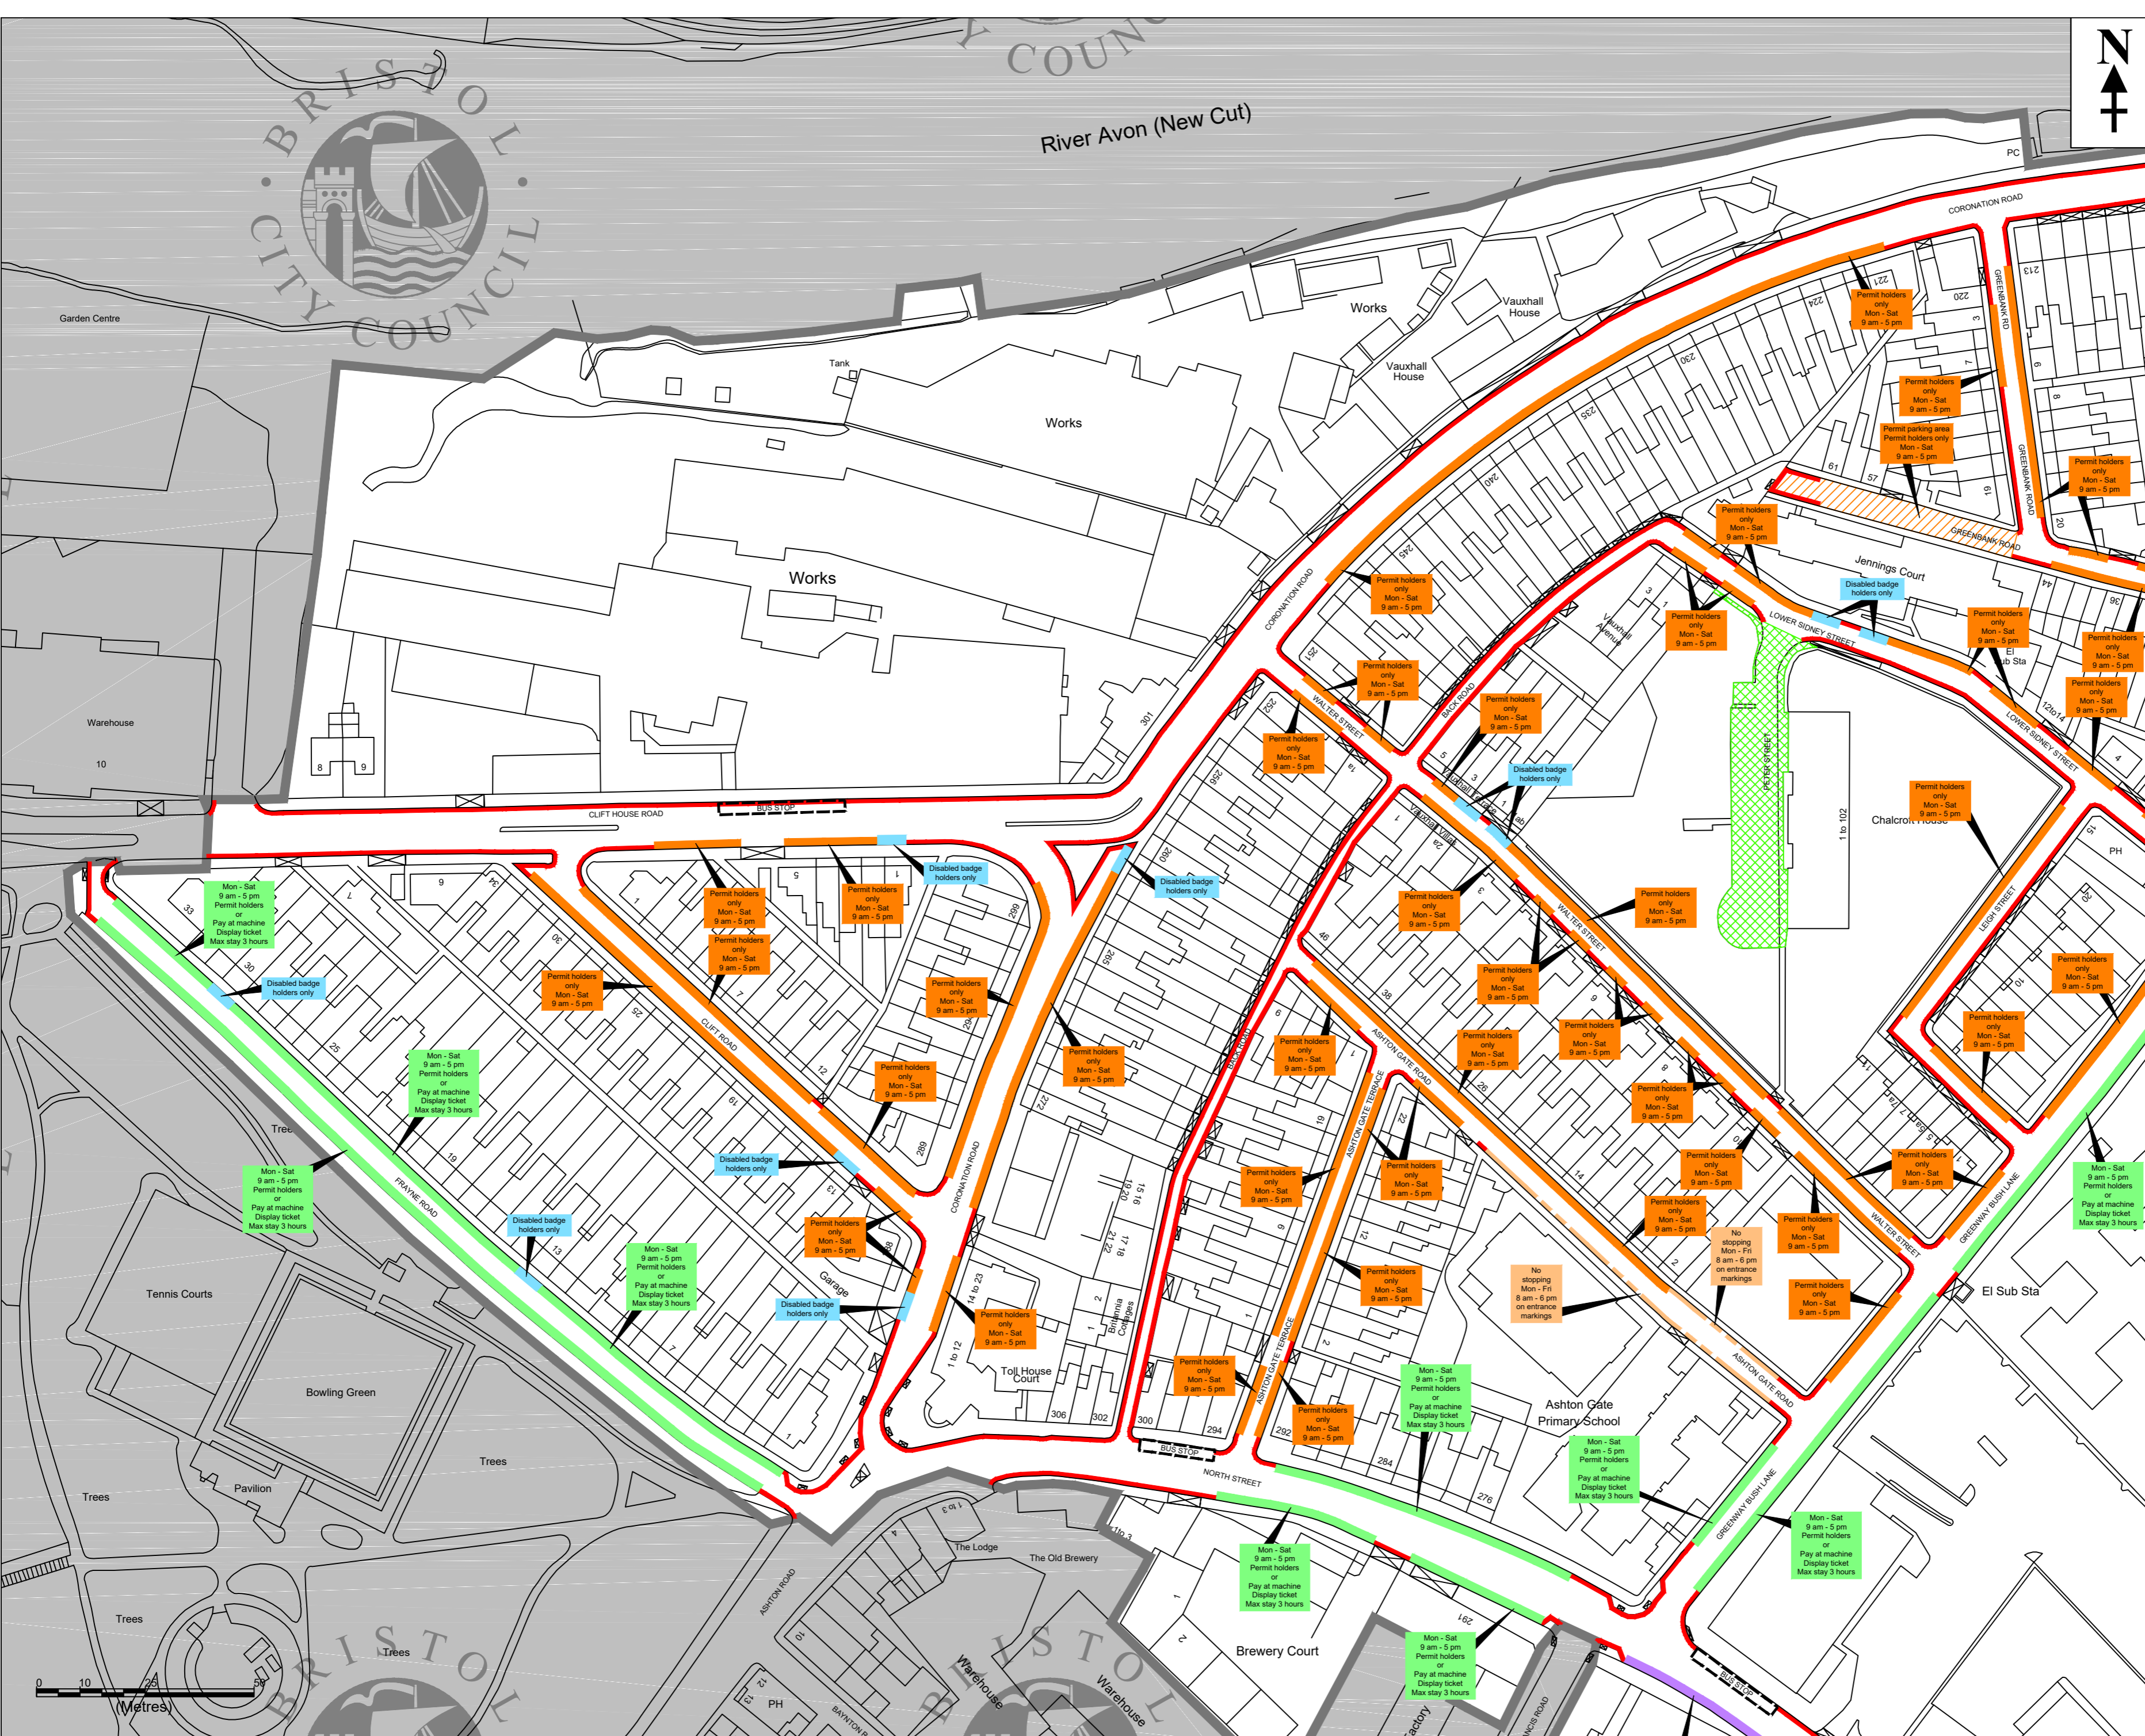

Rev.	DATE	Description	By

This map is reproduced from Ordnance Survey material with the permission of Ordnance Survey on behalf of the Controller of Her Majesty's Stationery Office © Crown copyright. Unauthorised reproduction infringes Crown copyright and may lead to prosecution or civil proceedings. Bristol City Council. 100023406. 2014

Growth & Regeneration

LOCAL & SUSTAINABLE TRANSPORT

Southville Residents Parking Scheme 2023
Proposed Waiting and Parking Provisions
Plan 1 of 6

Dwg **RSLE-SE23-TRO-01**

Revision - Drawn AP

Scale 1:1000 @ A2 Date 19 Dec 2023

