



EXISTING

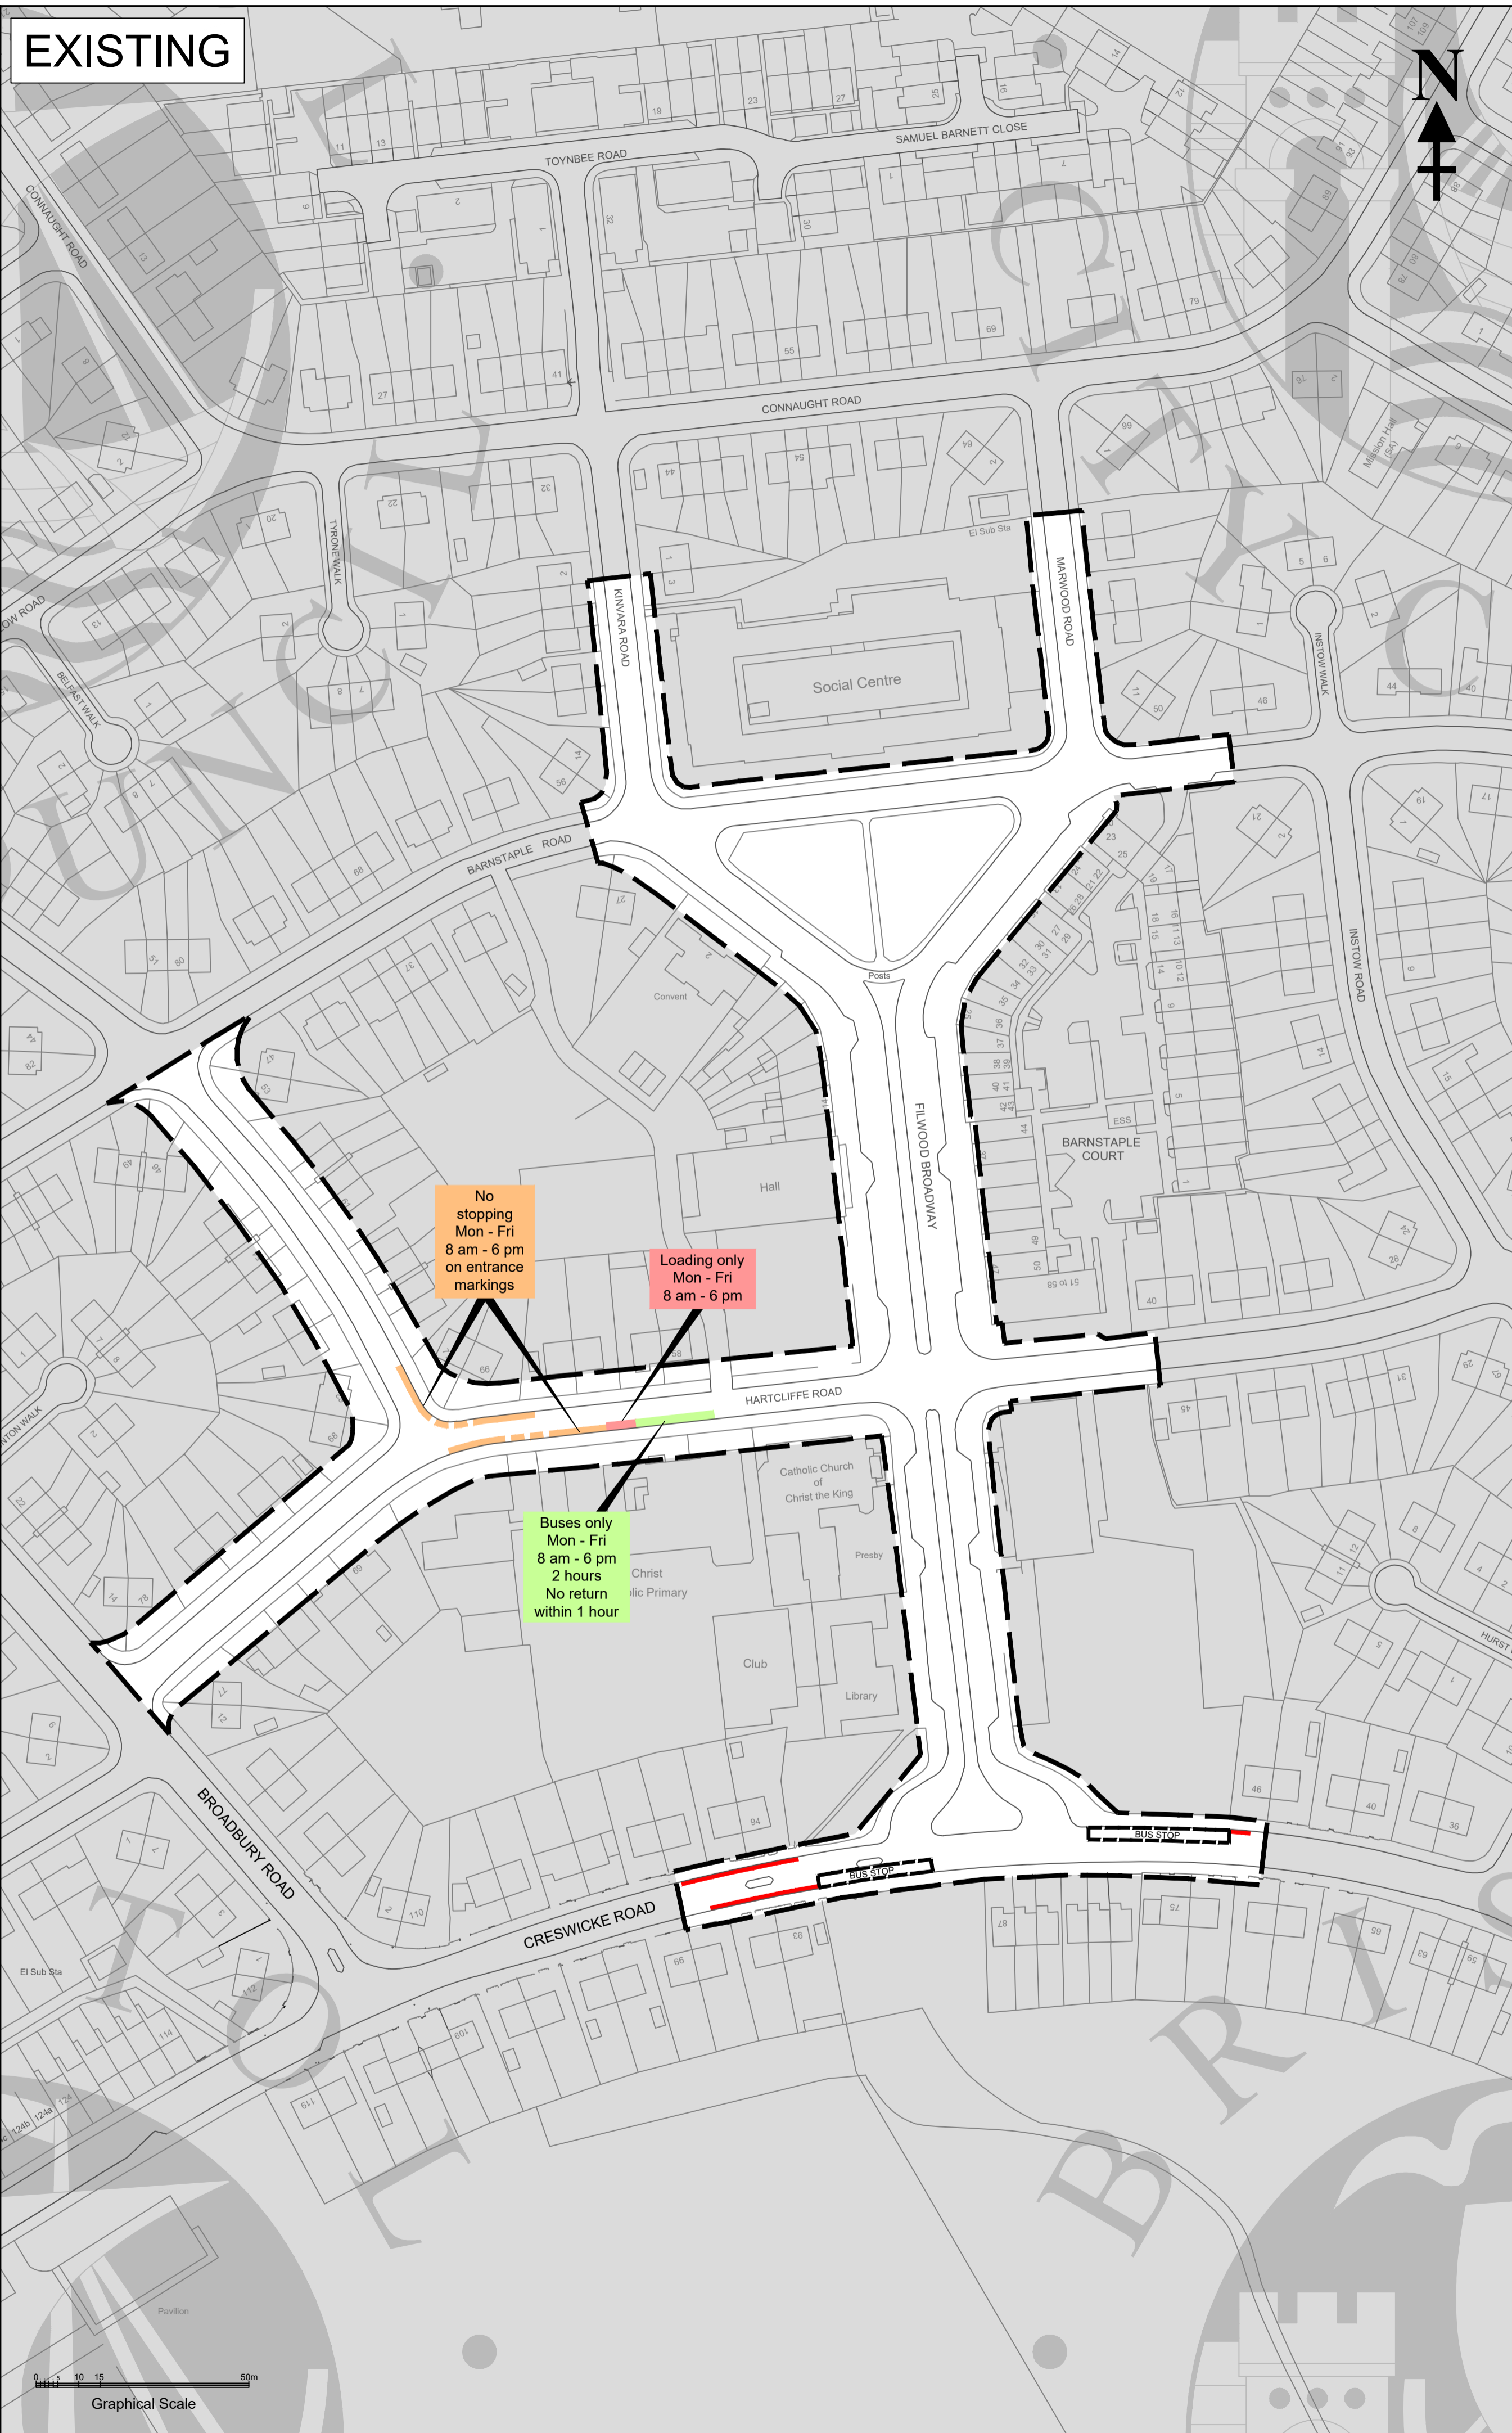

PROPOSED

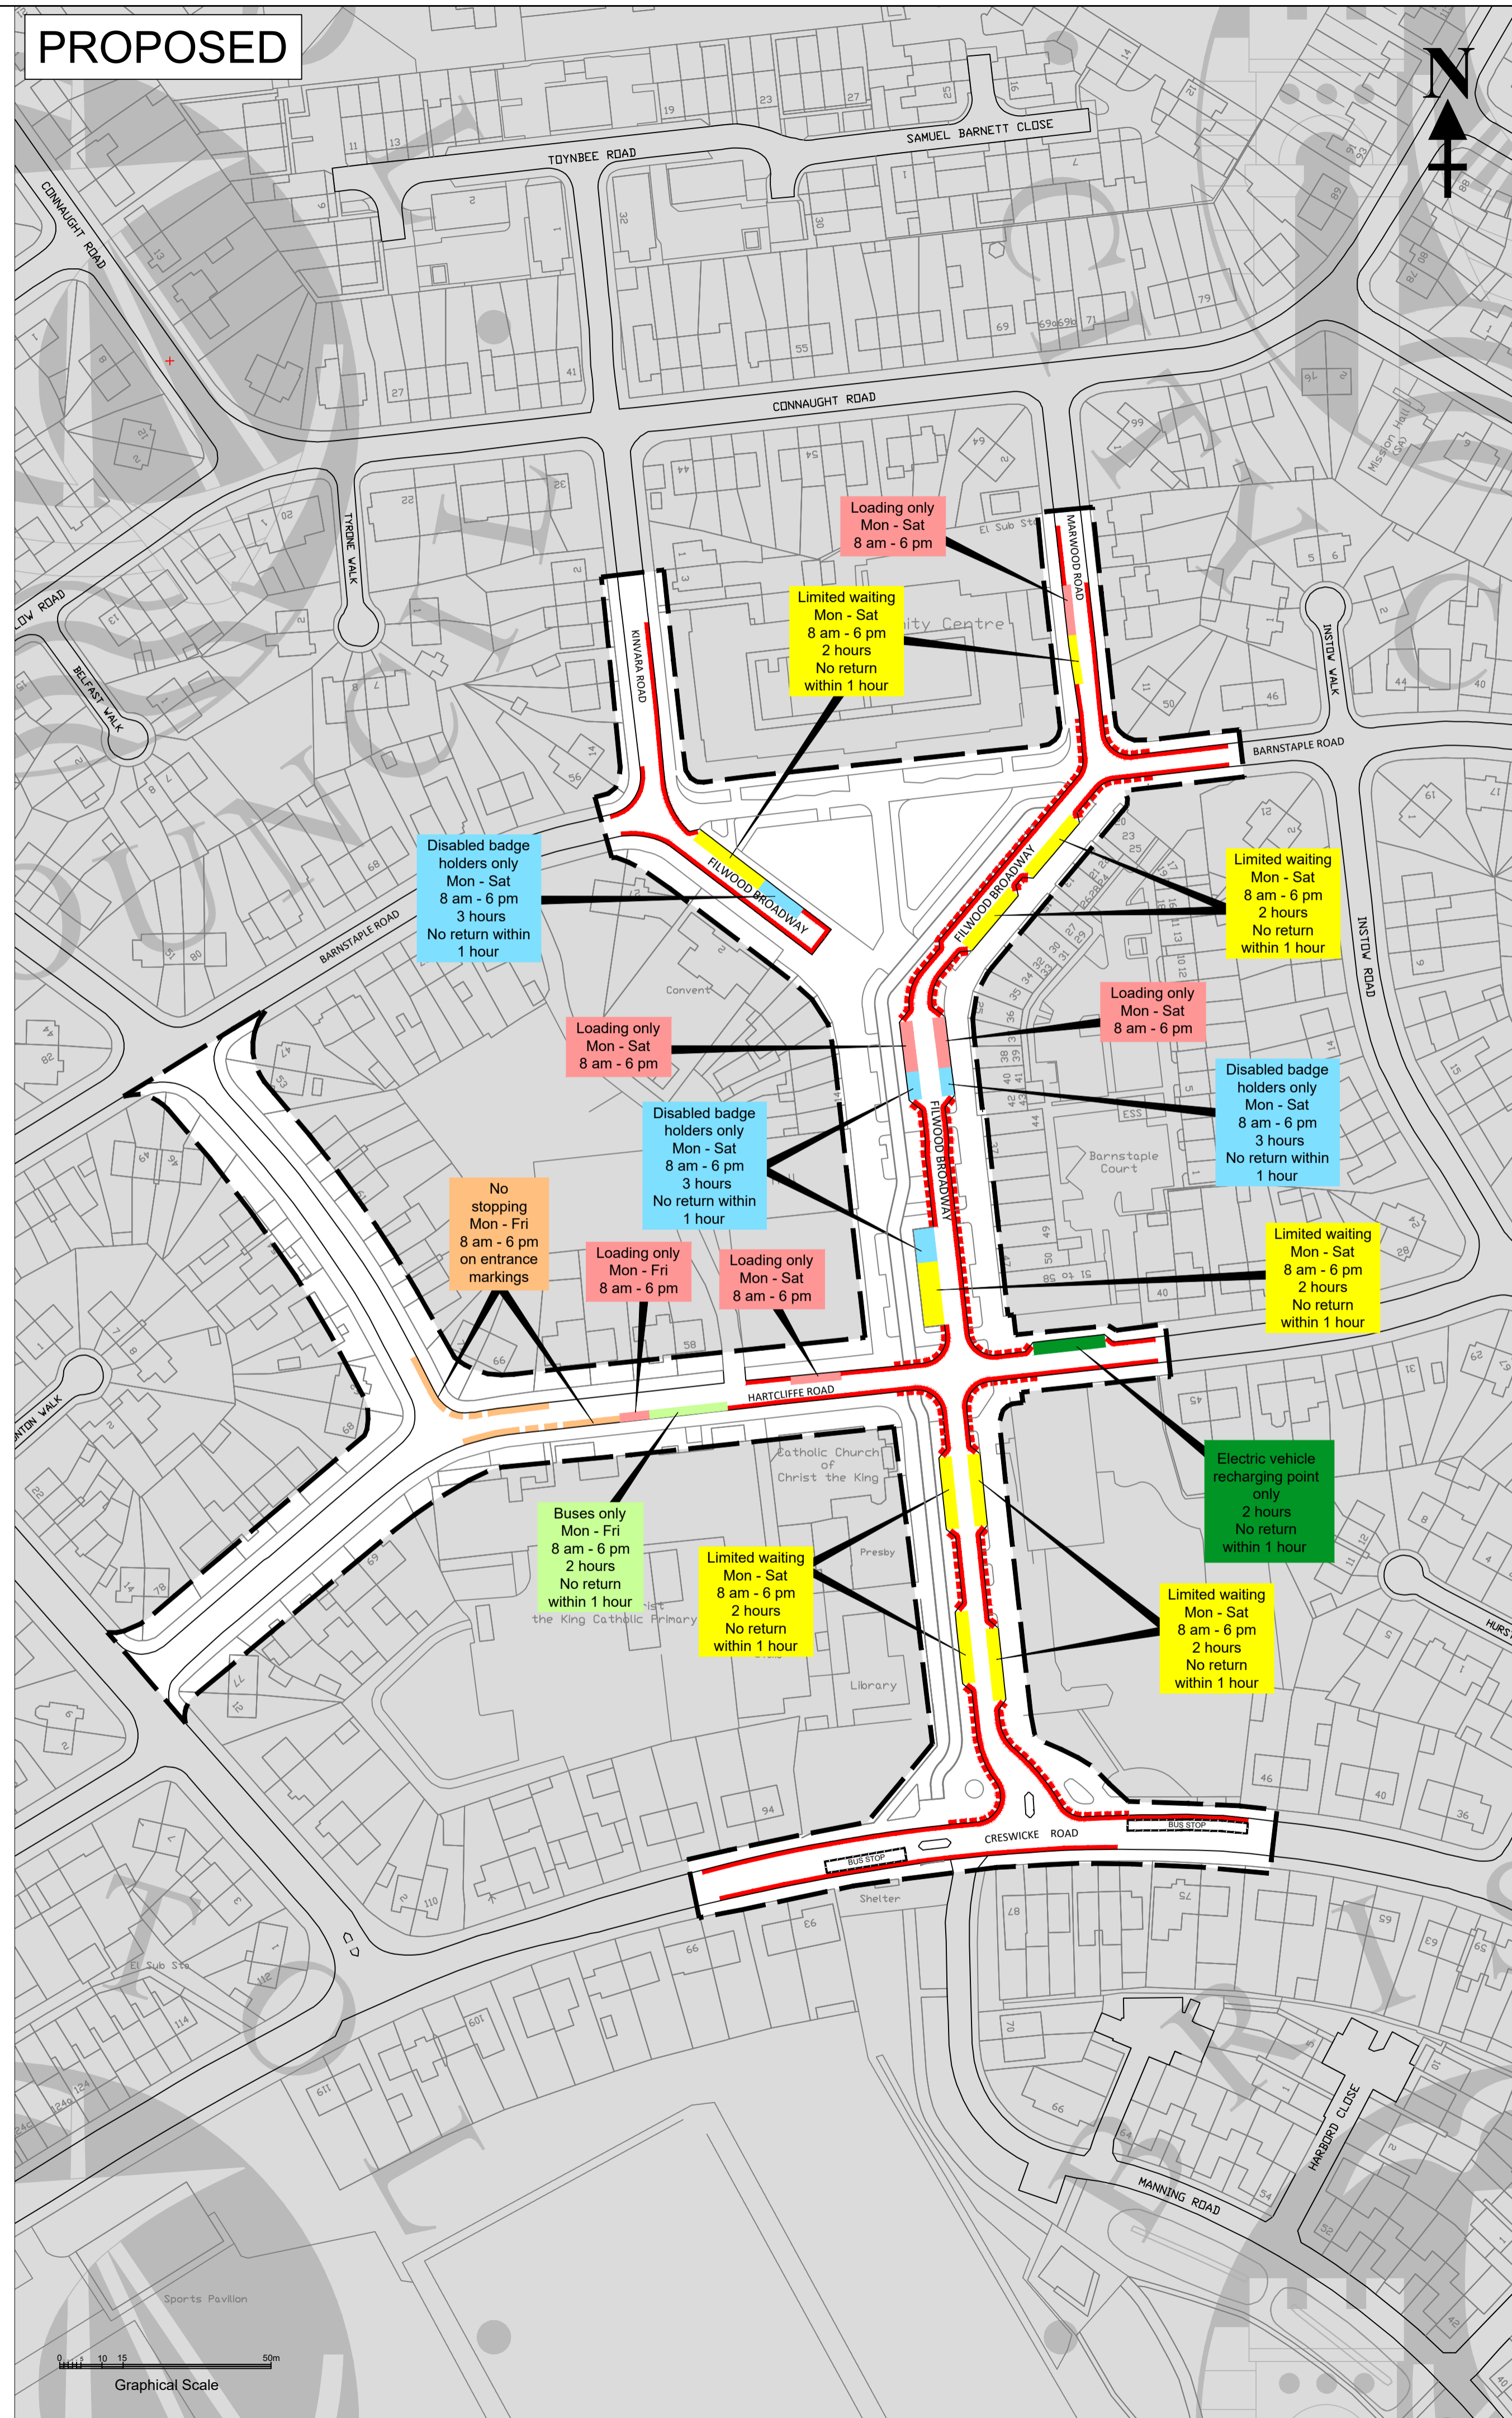

TRAFFIC ORDER KEY

- No waiting at any time
- - - No loading / unloading at any time
- Limited waiting
- Disabled persons' parking place
- Loading place
- Bus parking place
- School Keep Clear / No Stopping
- Electric vehicle recharging parking place
- Traffic Order Boundary

ADDITIONAL INFORMATION KEY

- BUS STOP Bus Stop

Rev	DATE	Description	By

© Crown Copyright and database rights 2025 Ordnance Survey AC000087971



TRO Consultation plan
**FILWOOD BROADWAY
 PUBLIC REALM REGENERATION
 WAITING RESTRICTIONS**

Dwg **TRO-24-012-01-CONS**

Revision Drawn CH
 Scale 1:1000 @ A1 Date JAN 2025

